


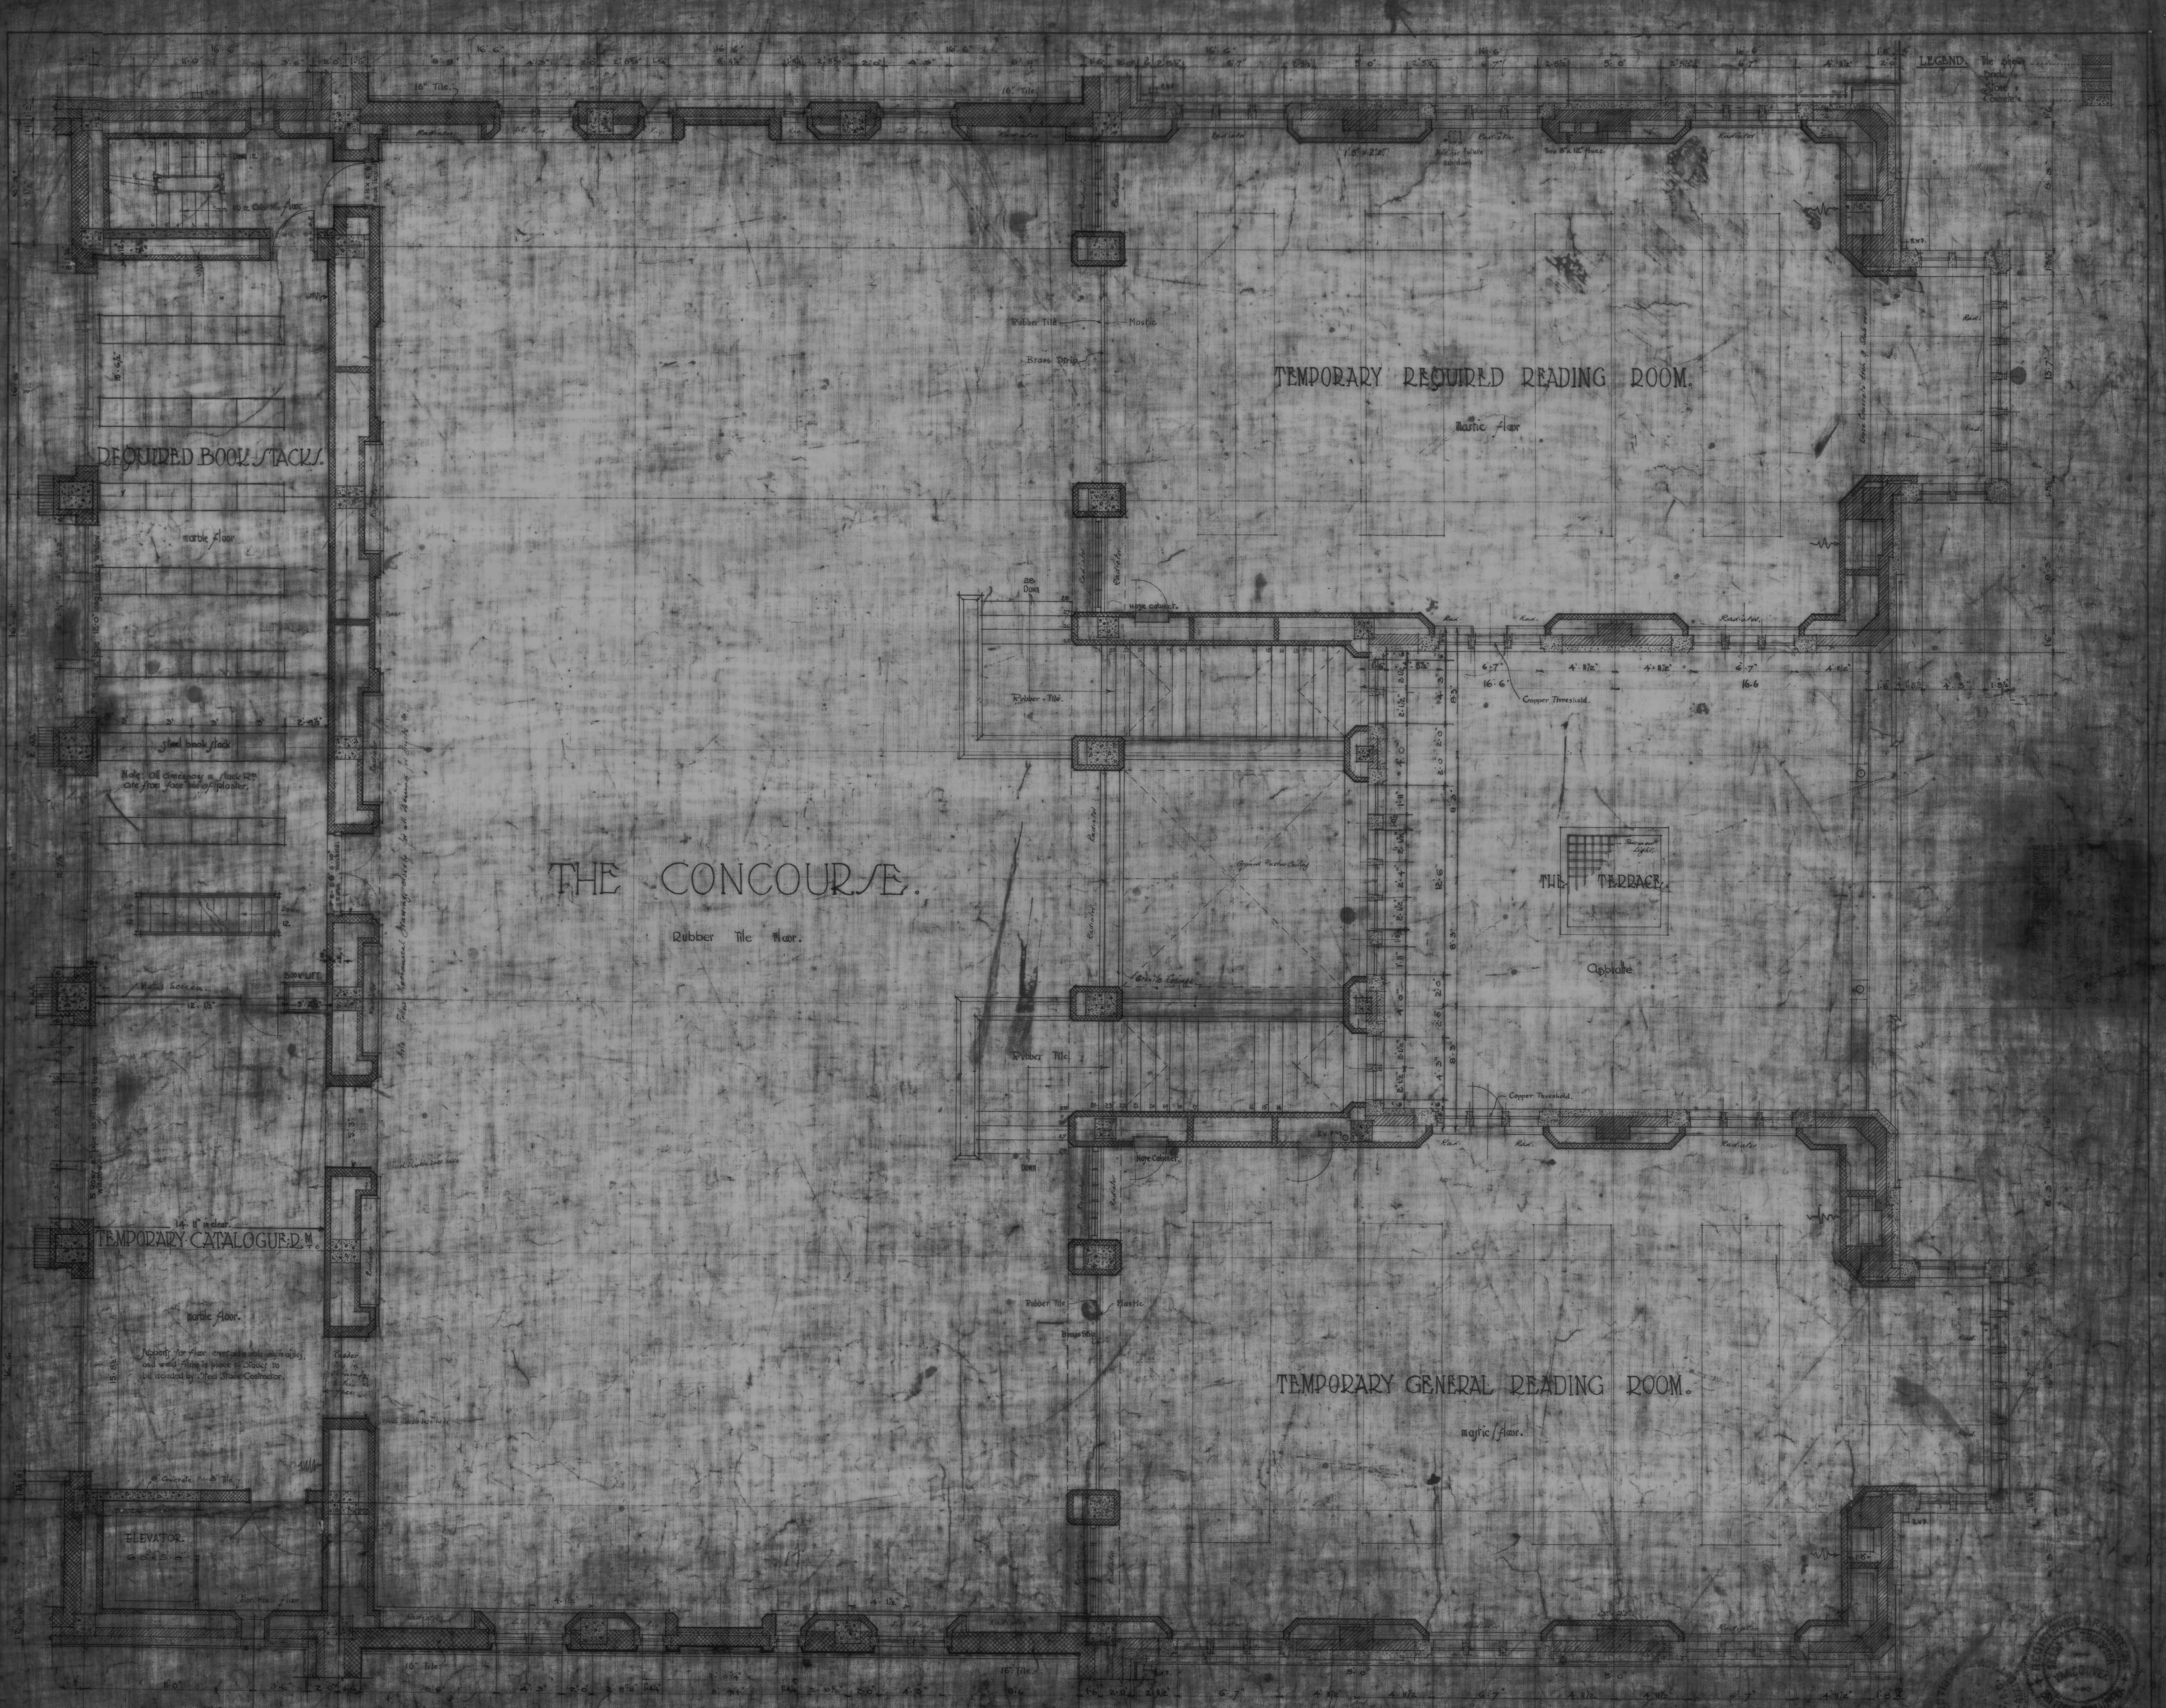

Notes: All dimensions, relative to the walls, are given to the nearest face exclusive of finish. Except within limits of stacks, the center line motive of stairs or all plans to be the basis of all building work.

MAIN CONCOURSE FLOOR PLAN