



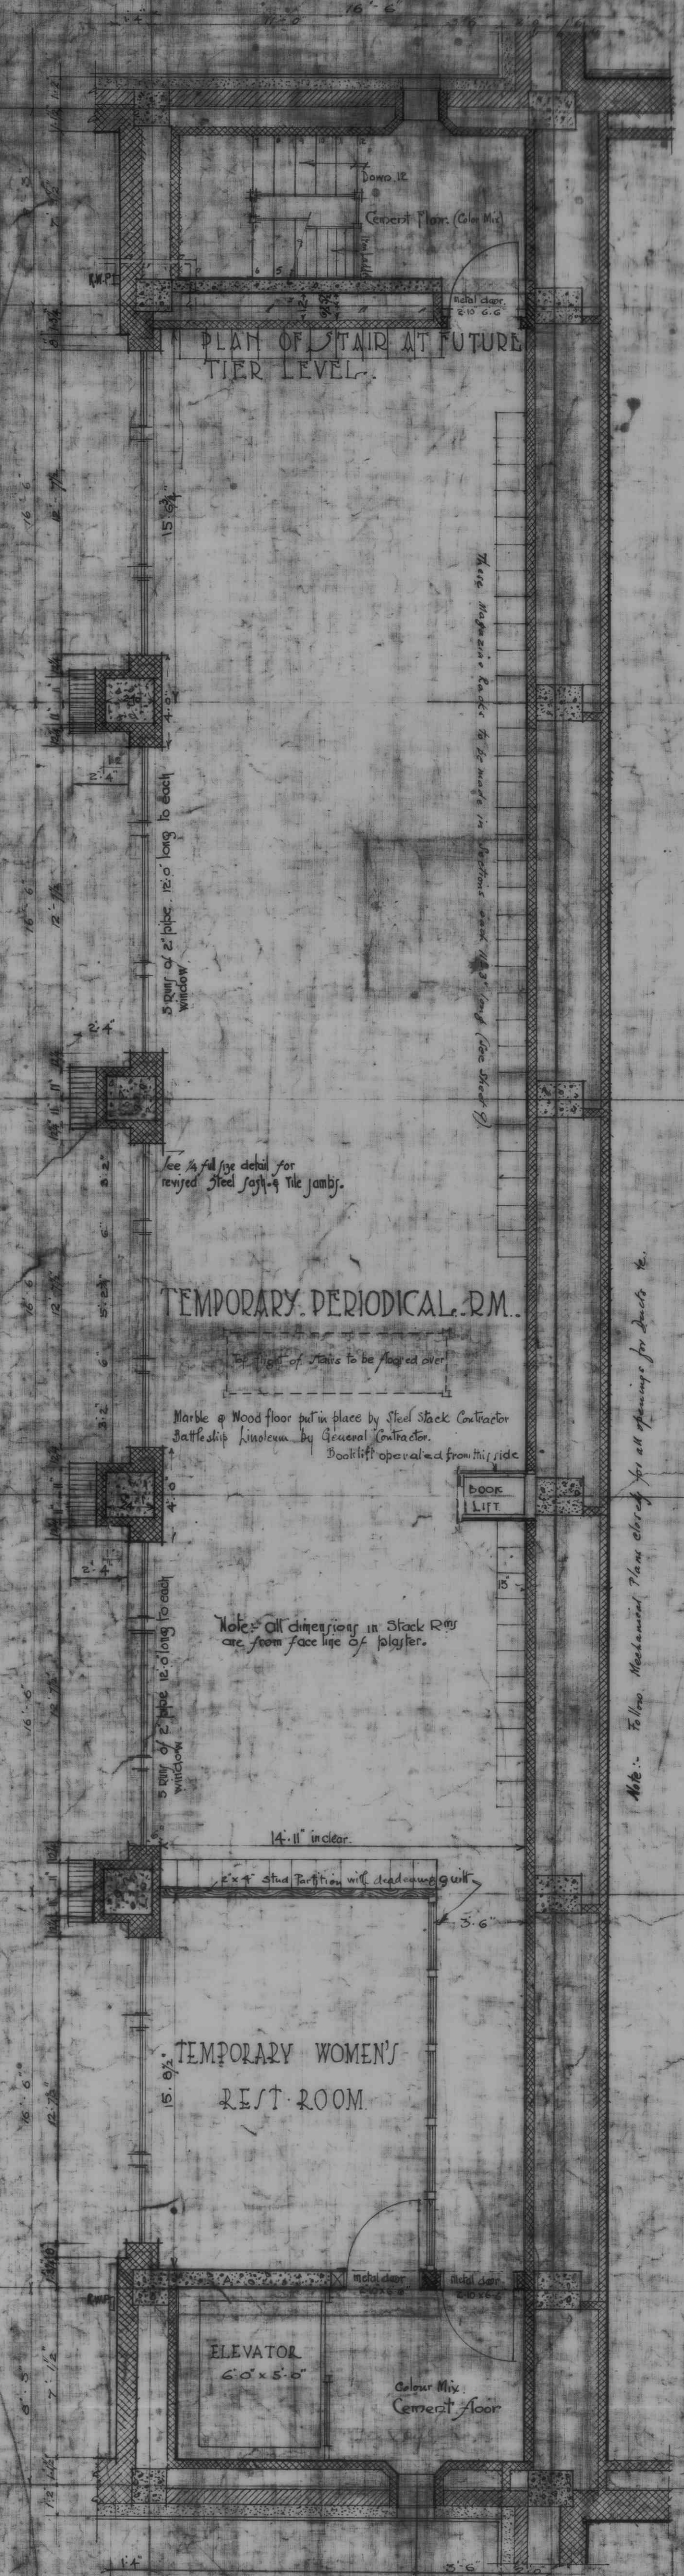

STACK ROOM ROOF PLAN

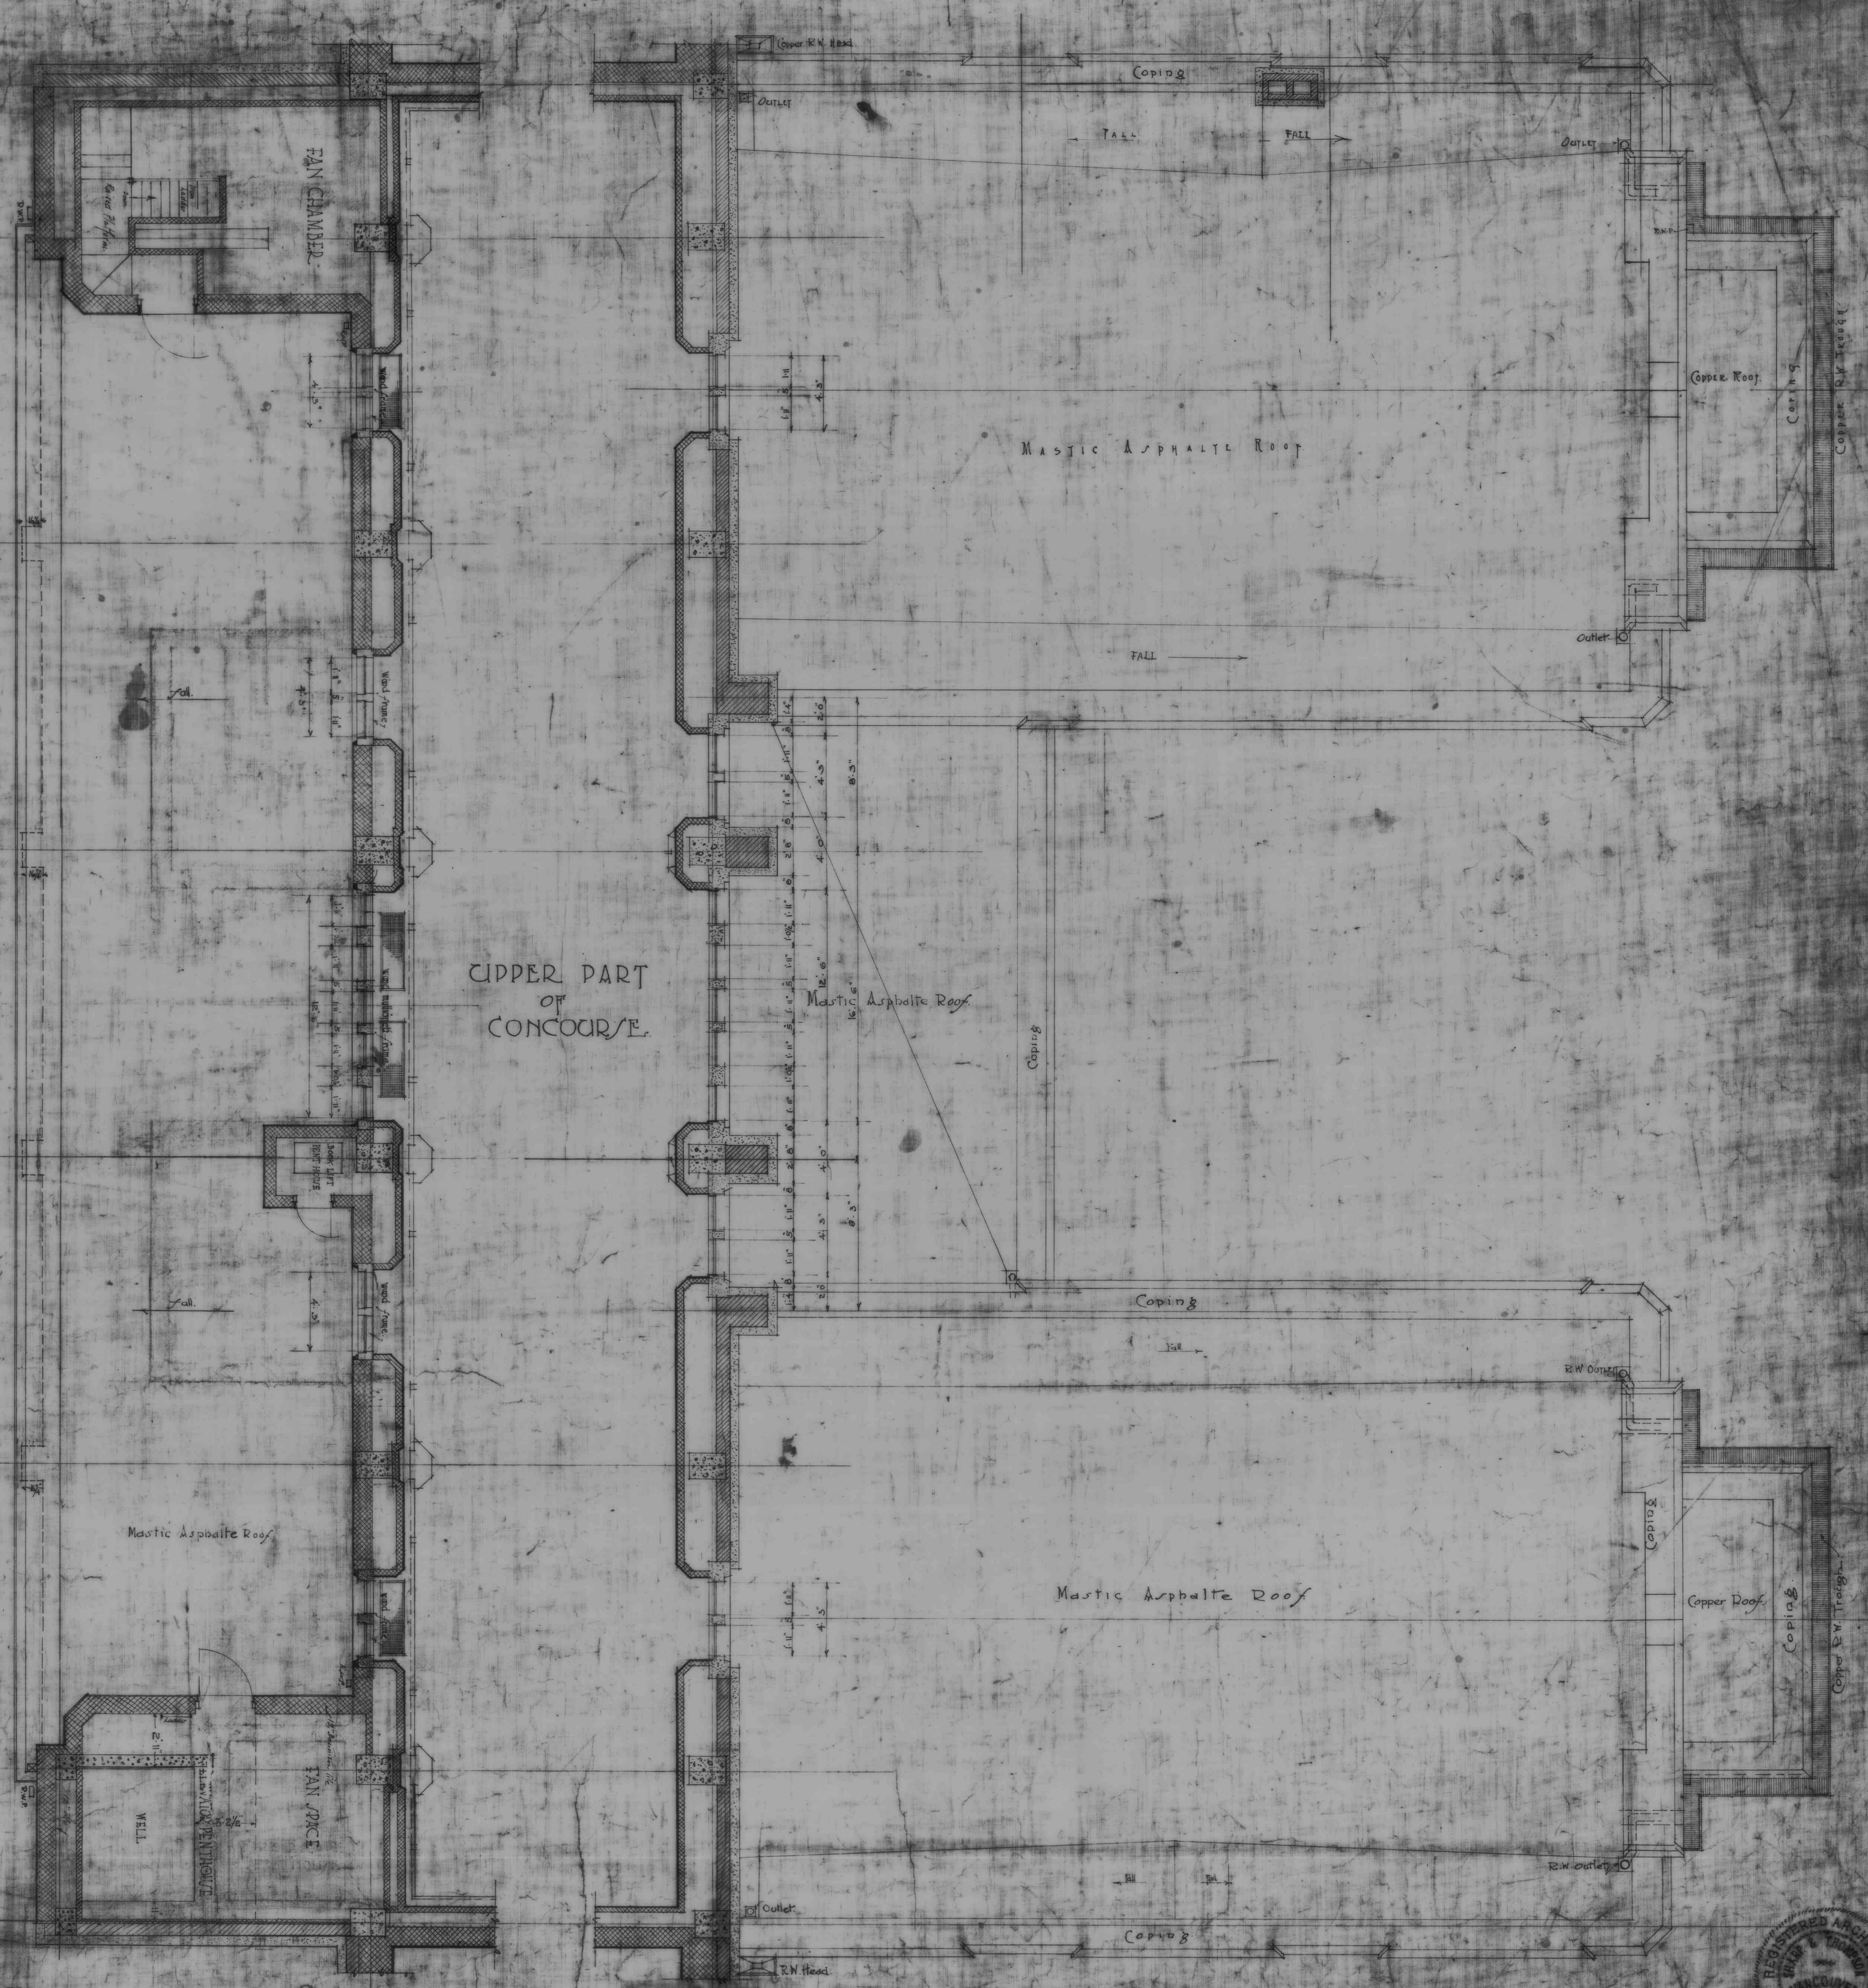

ROOF PLAN OF WINGS