


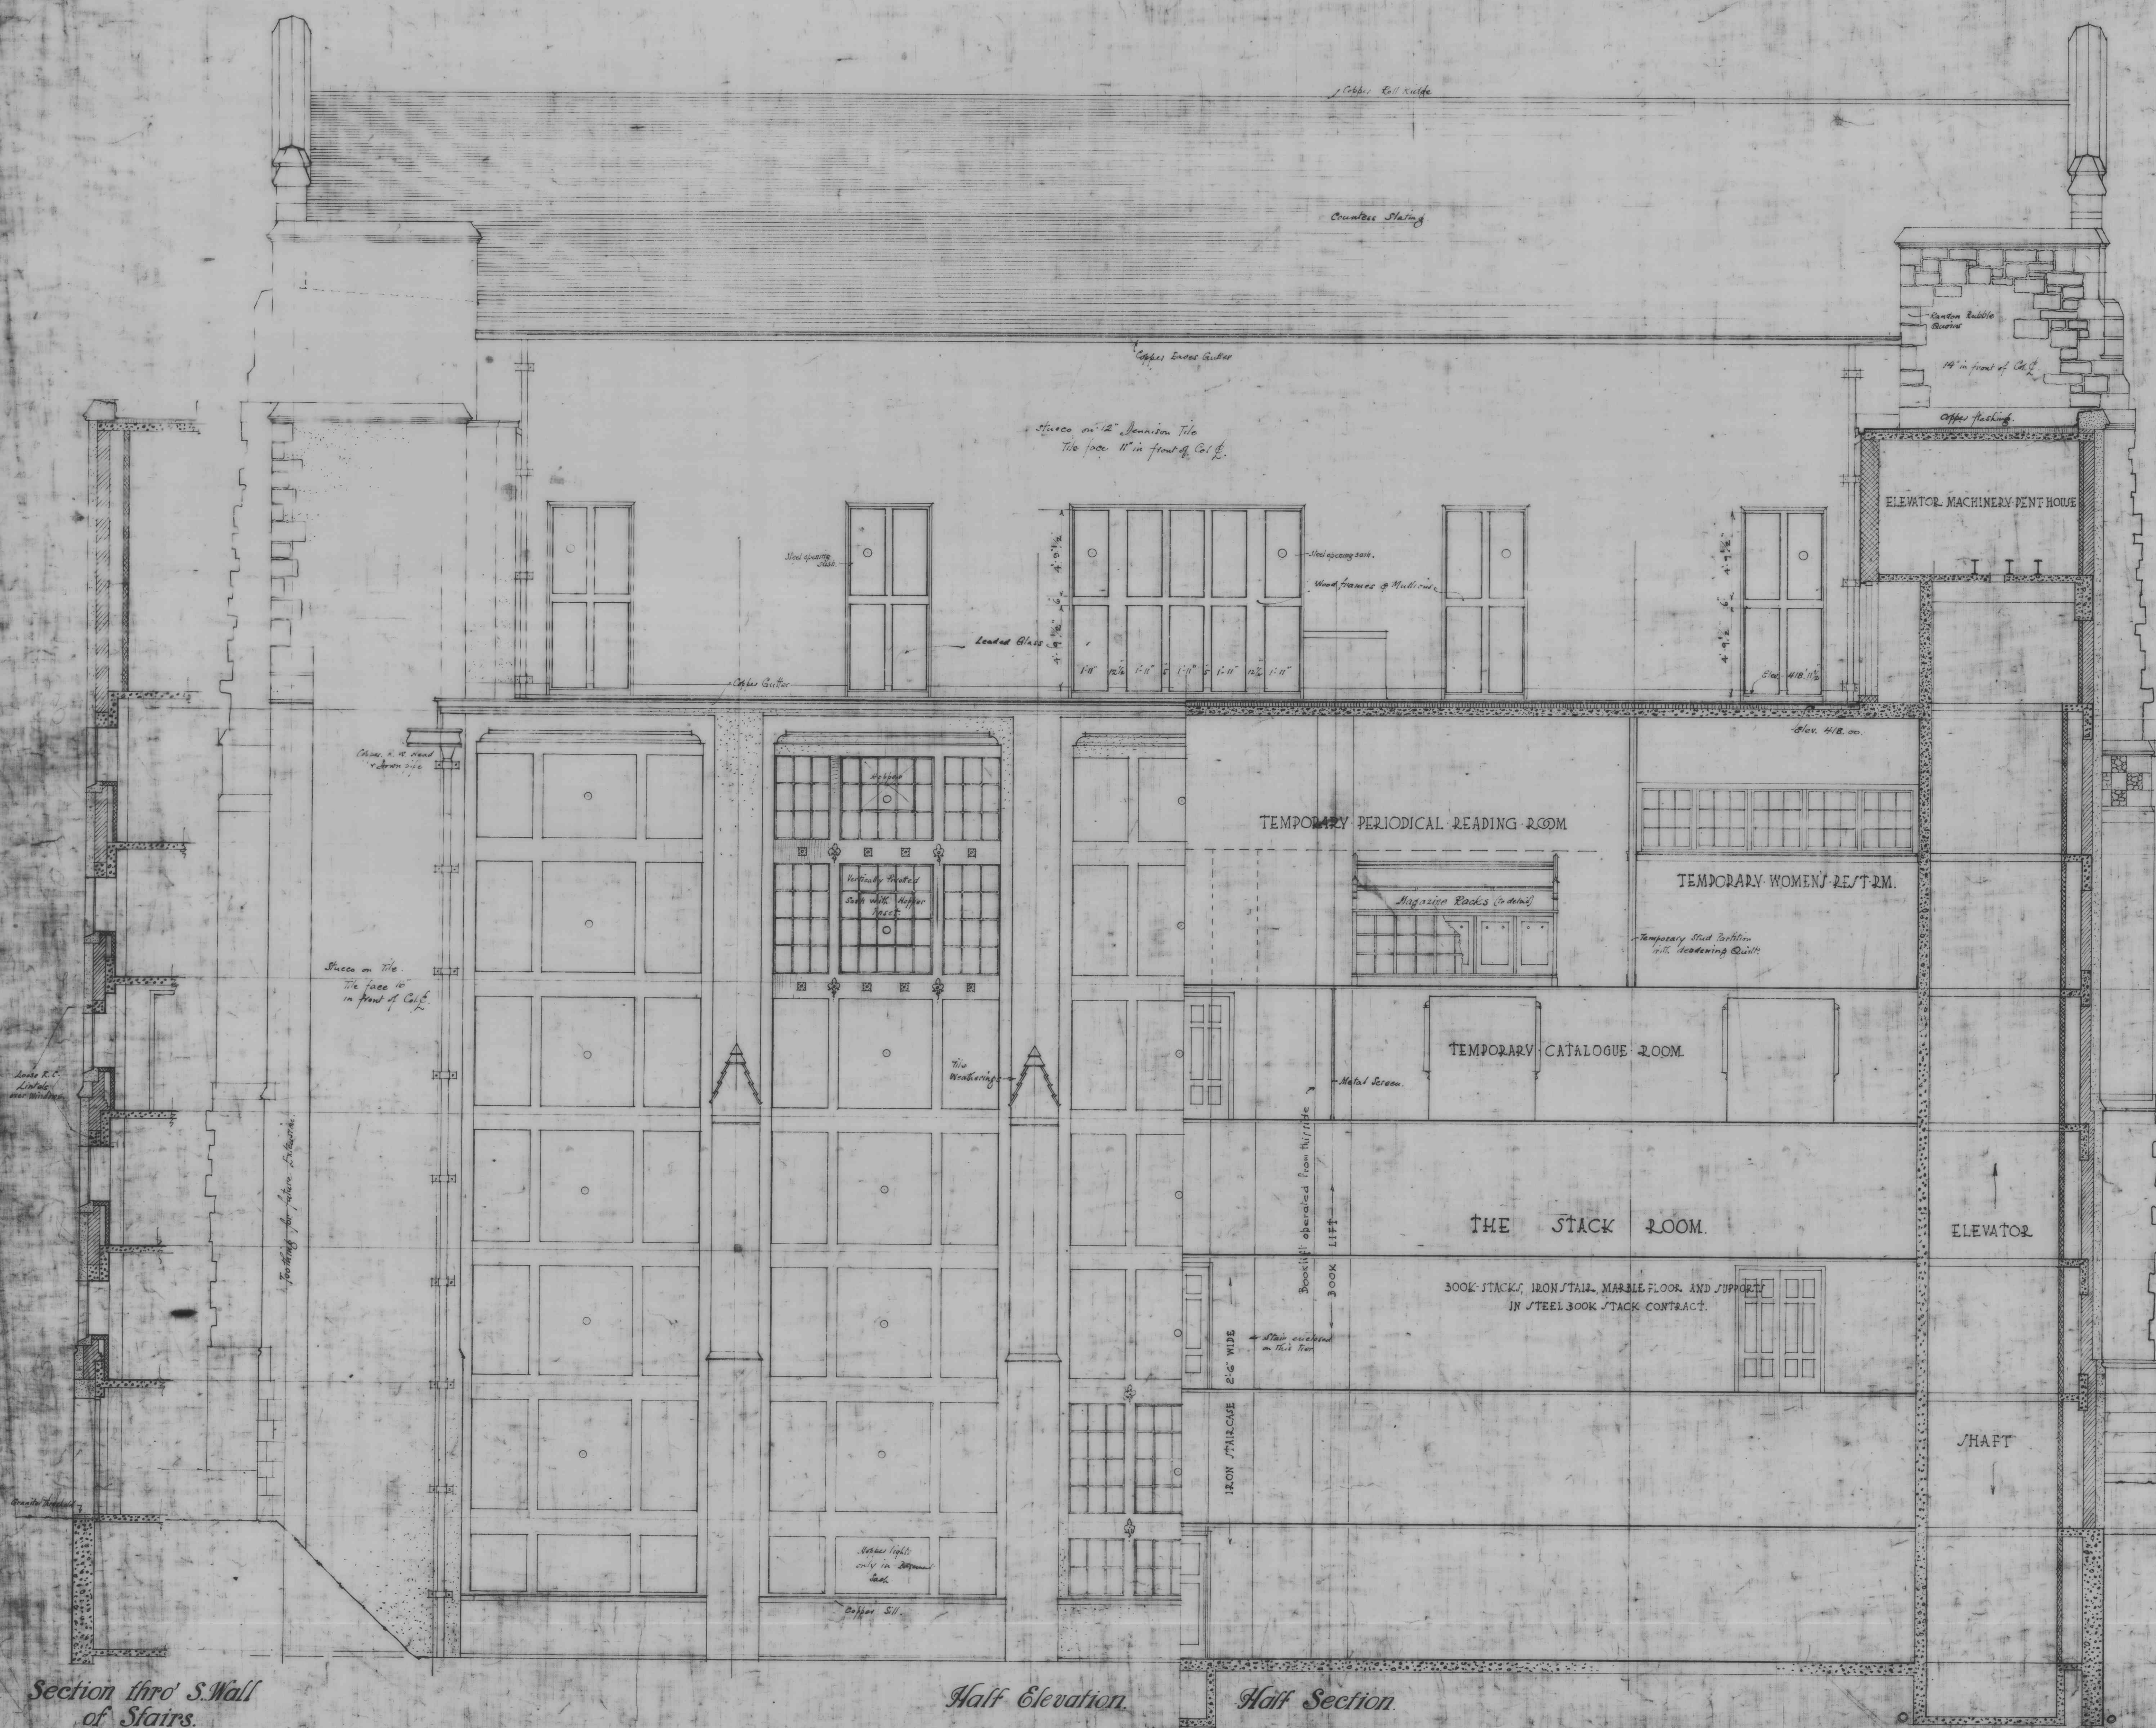

Section thro' S. Wall of Stairs.

Half Elevation. Half Section. STACK ROOM.