


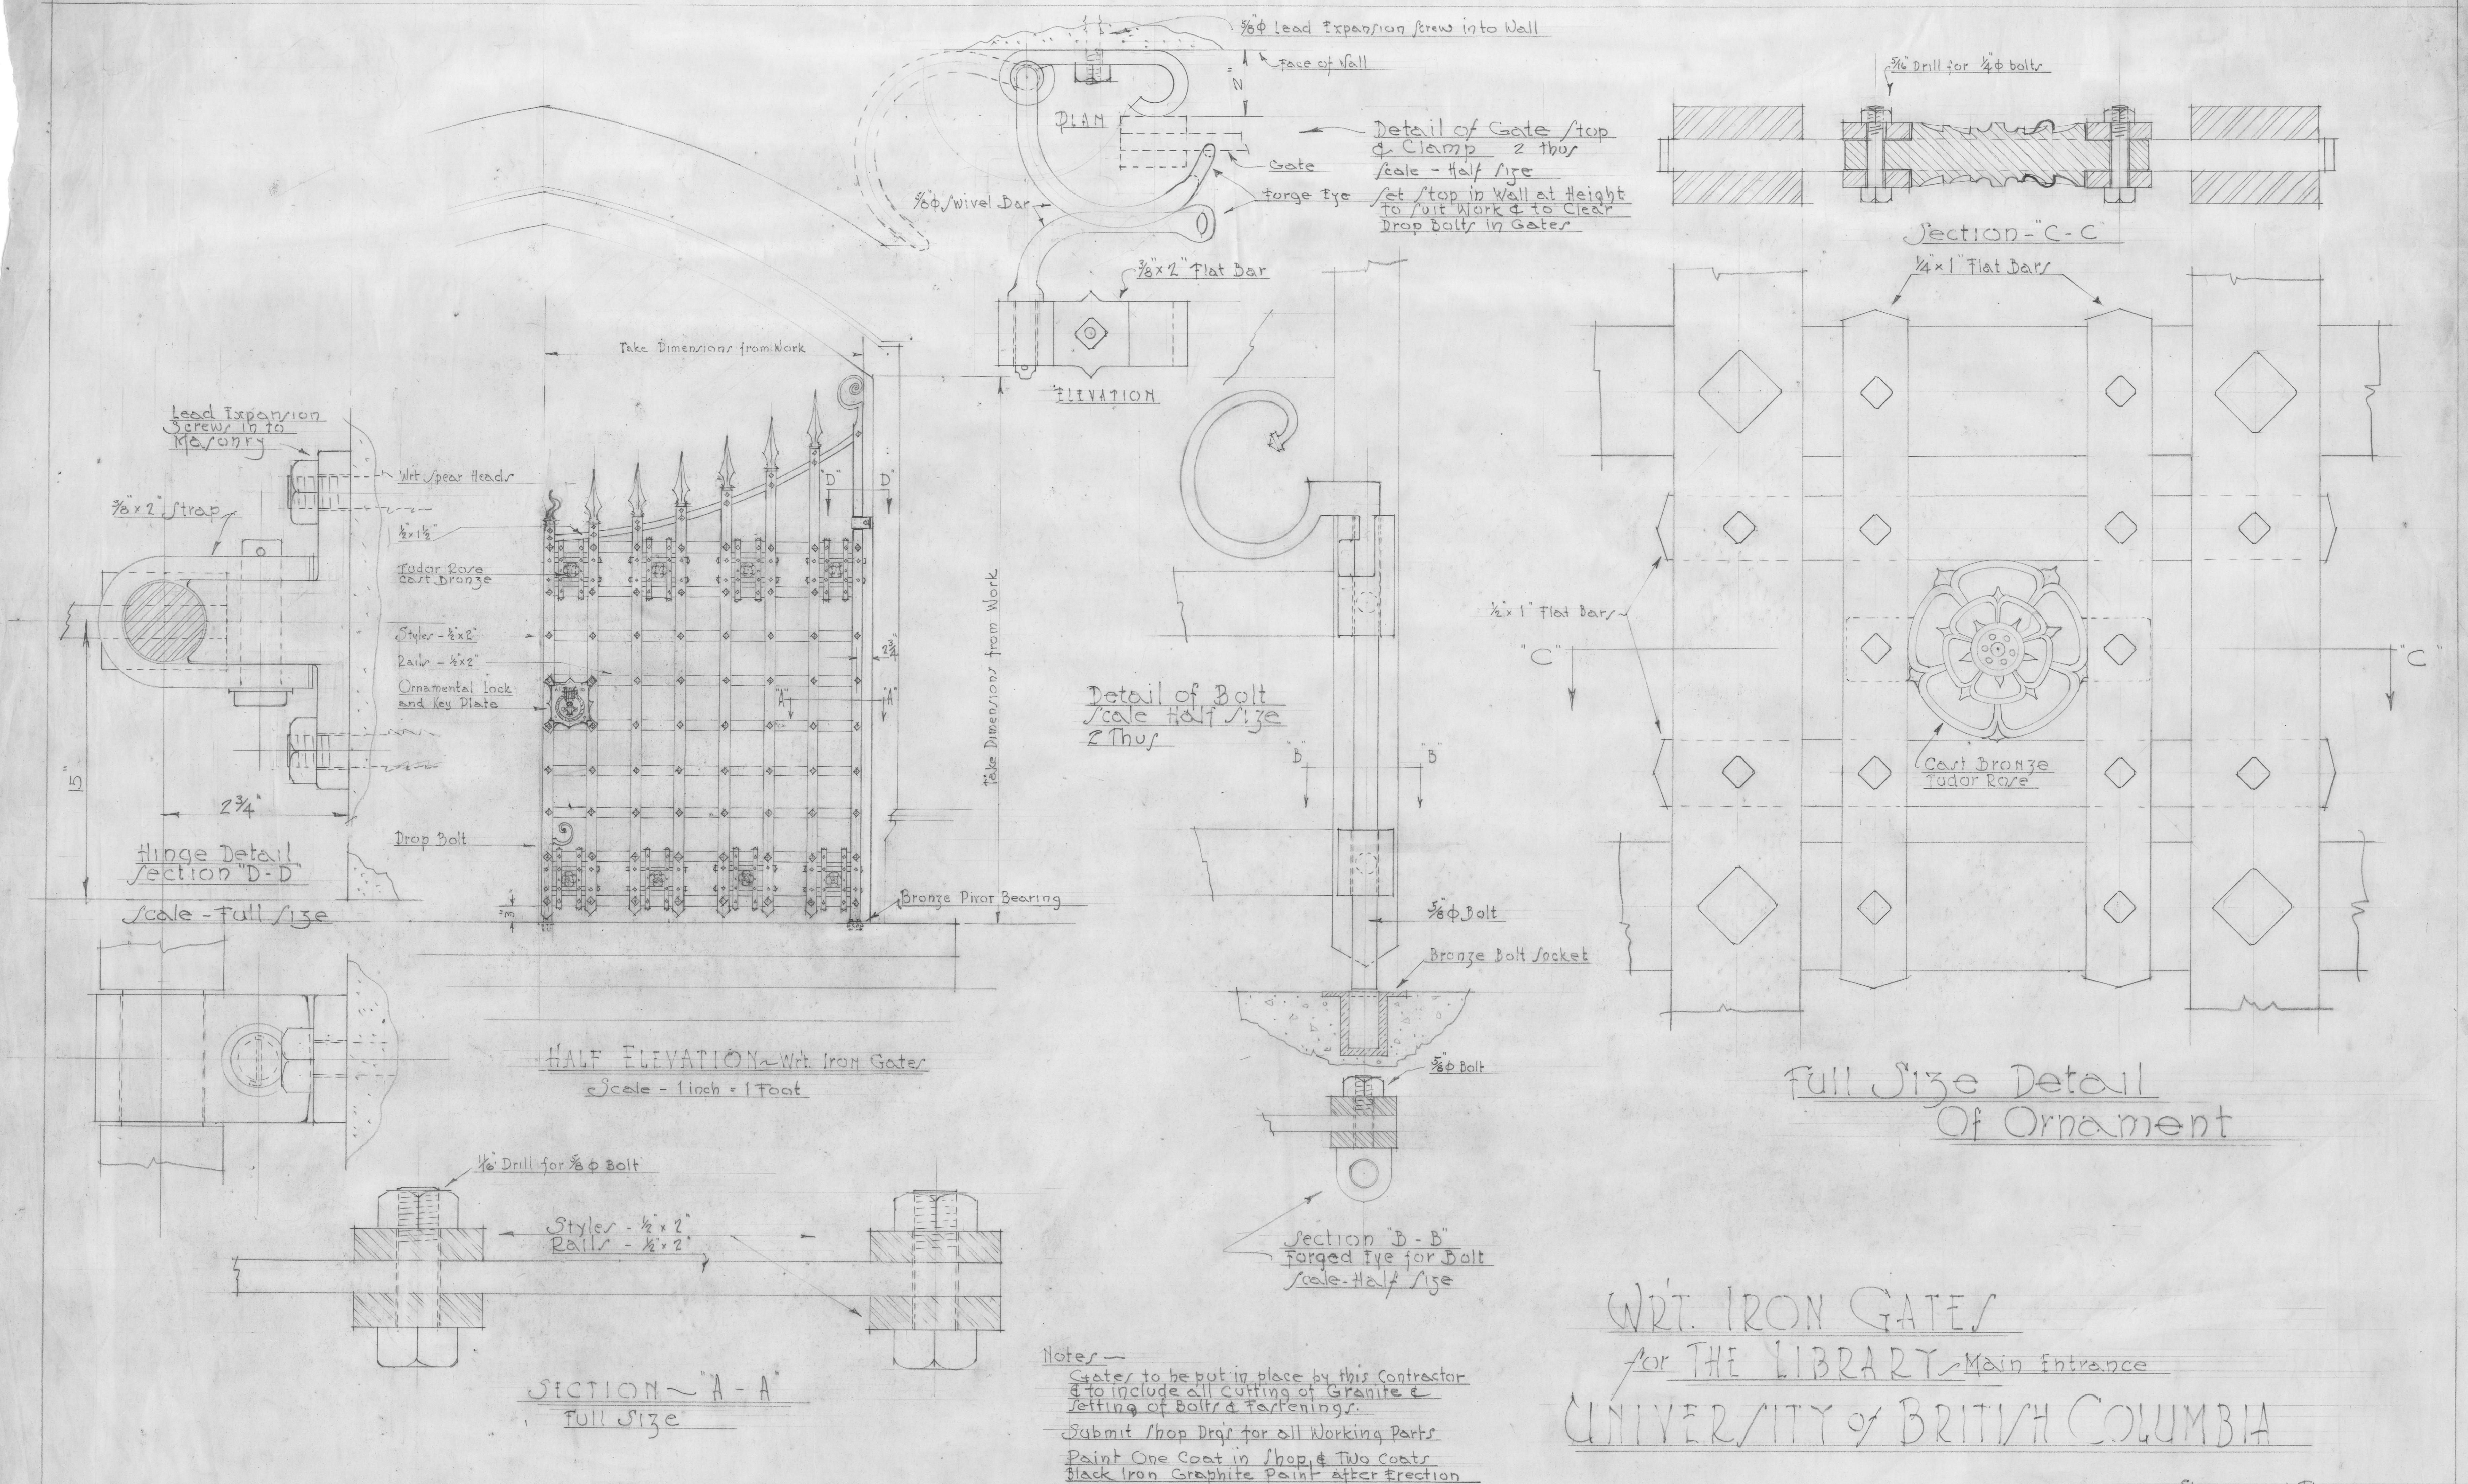

WRT IRON GATES
 for THE LIBRARY Main Entrance
 UNIVERSITY of BRITISH COLUMBIA

Sharp and Thomson
 Architects
 608 Pender St. West
 Vancouver - B.C.
 Oct 14th 1966