



Half Exterior Elevation (developed).

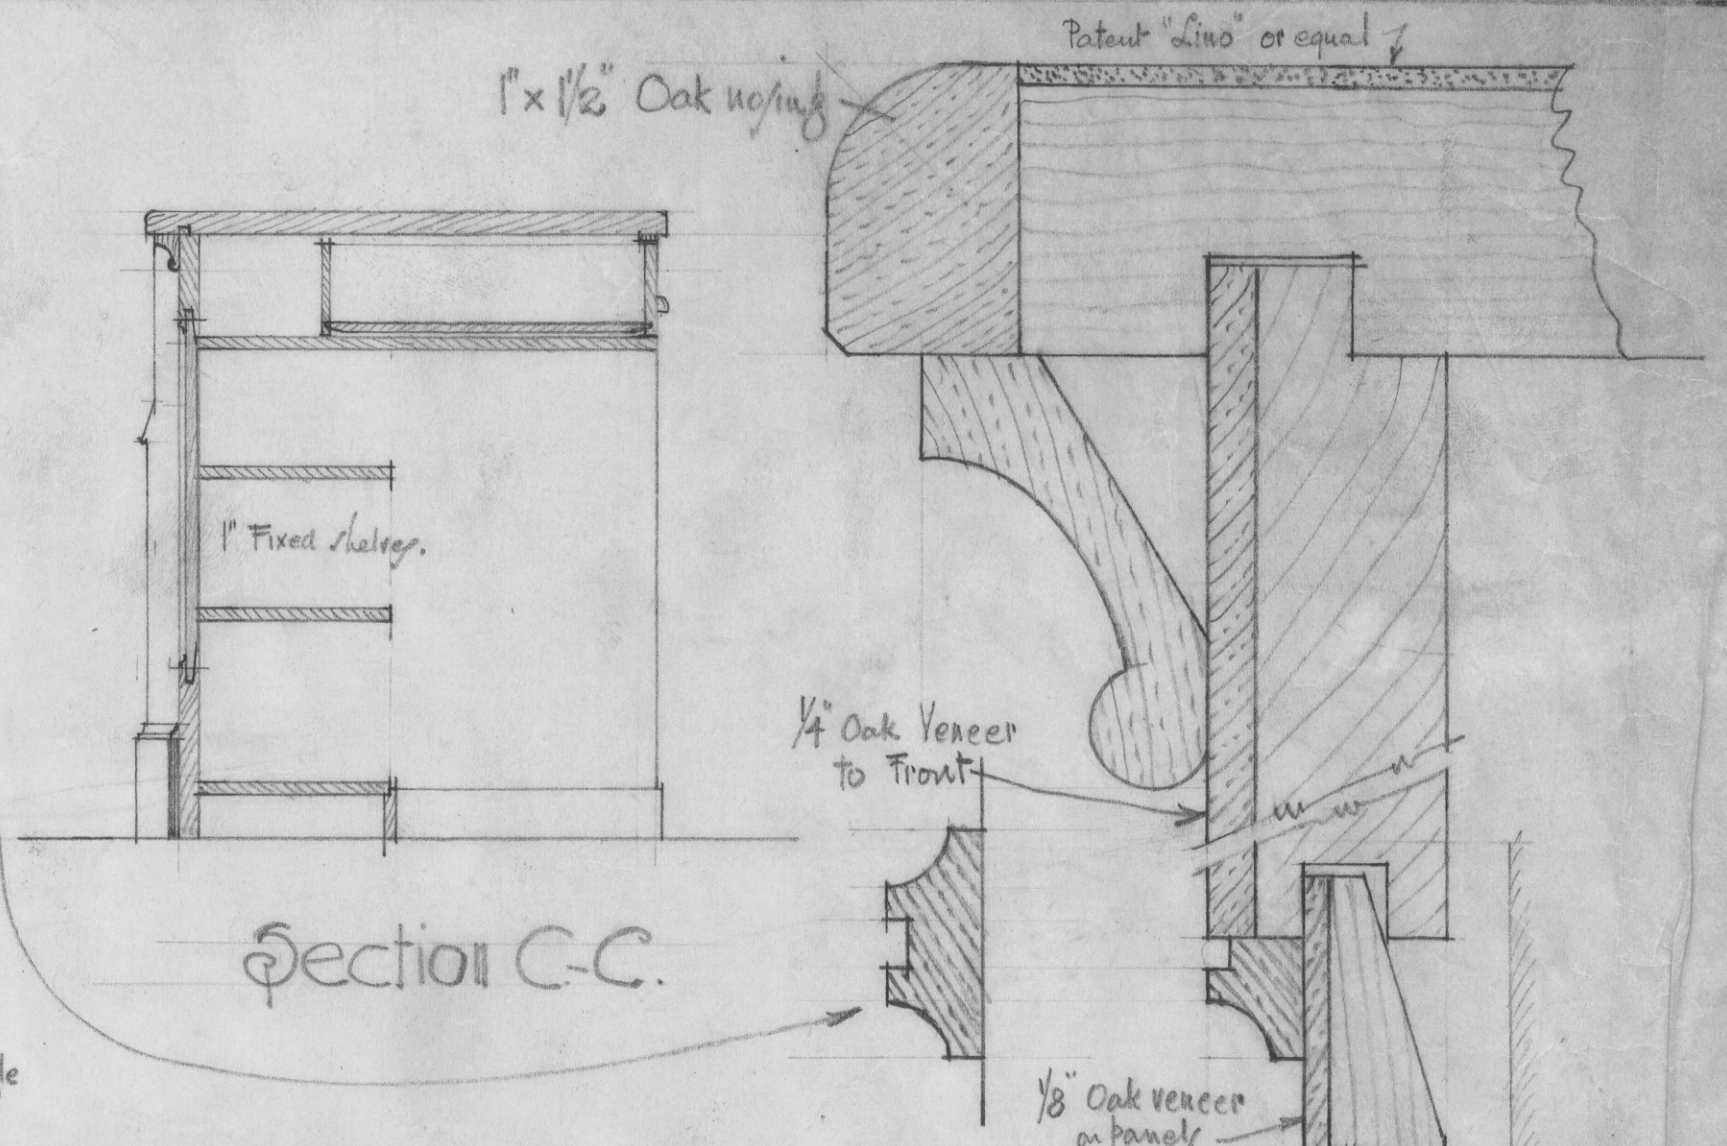

Section C-C.

Counter over Card Tray to raise in two leaves as front surface to a vertical position from which they will lower into side slots. The leaves to be rebated at meeting and to be counterbalanced with weights, cord and pulley, complete. (Manufacturers may suggest other methods to achieve the same result - Roll-top-type excepted.)

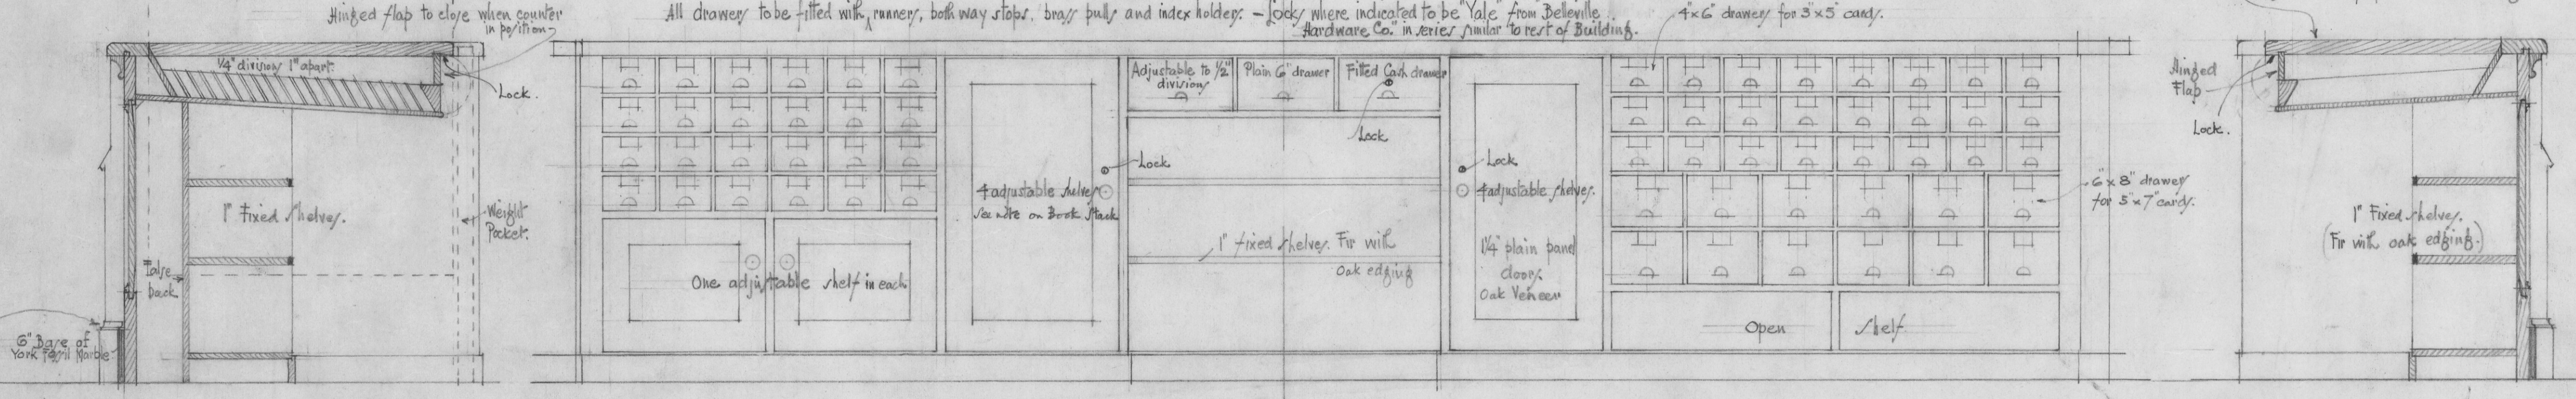


Section A-A.

Interior Elevation.


Section D-D.

Stereographer's Space.

All in veneered quarter cut American white oak, stained & wax-finished to approval.

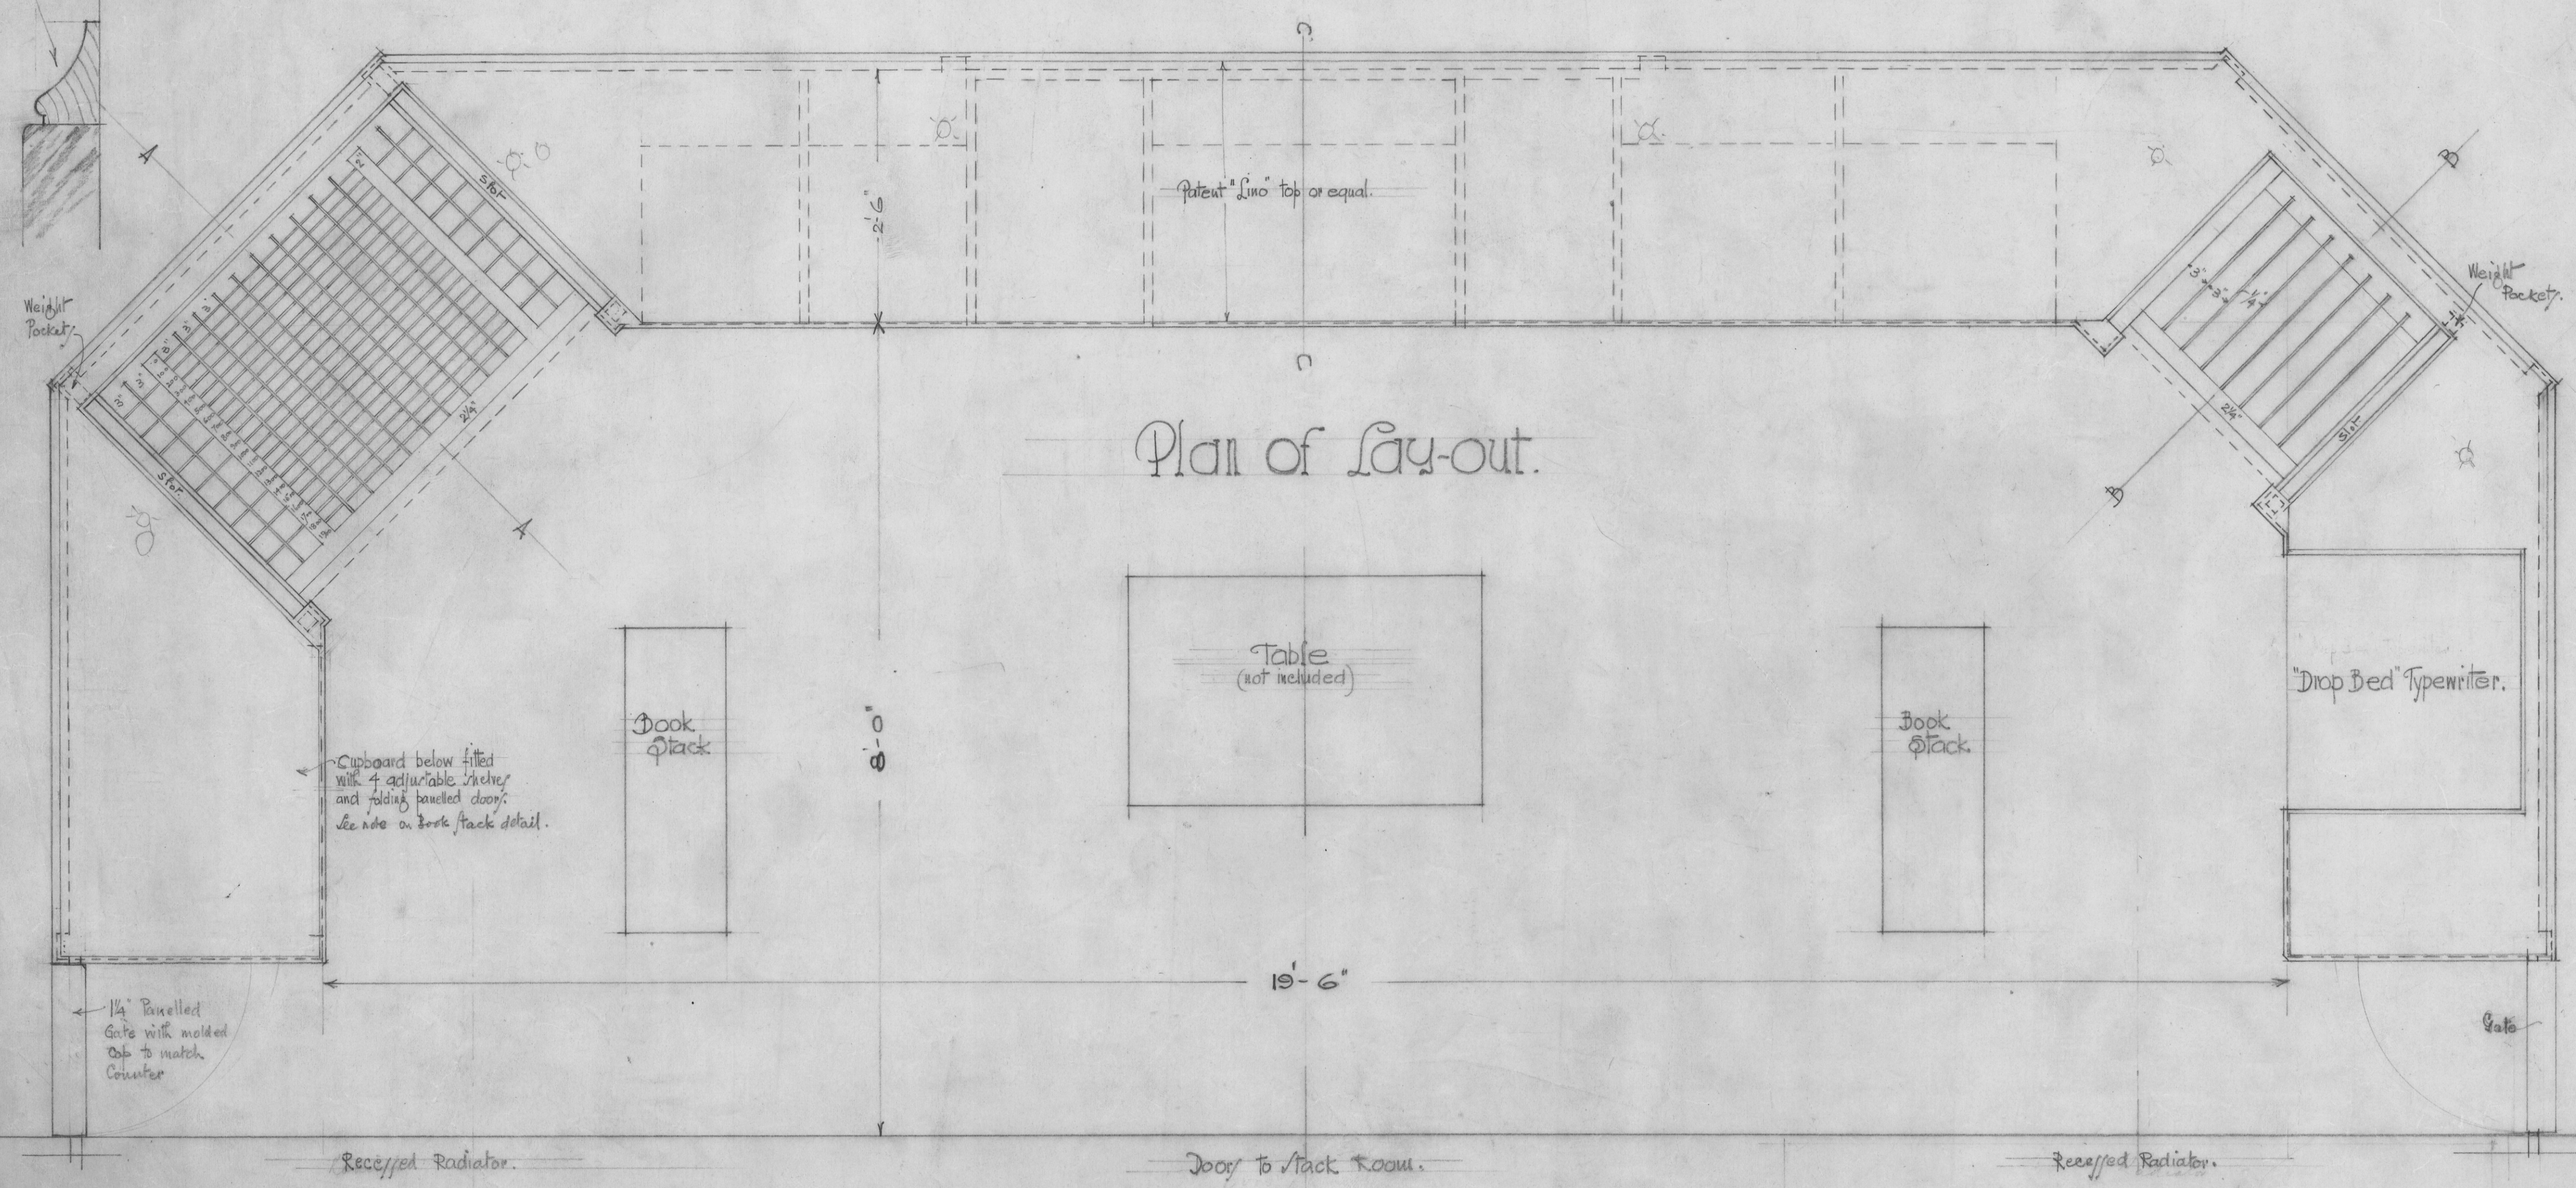

Plan of Lay-out.

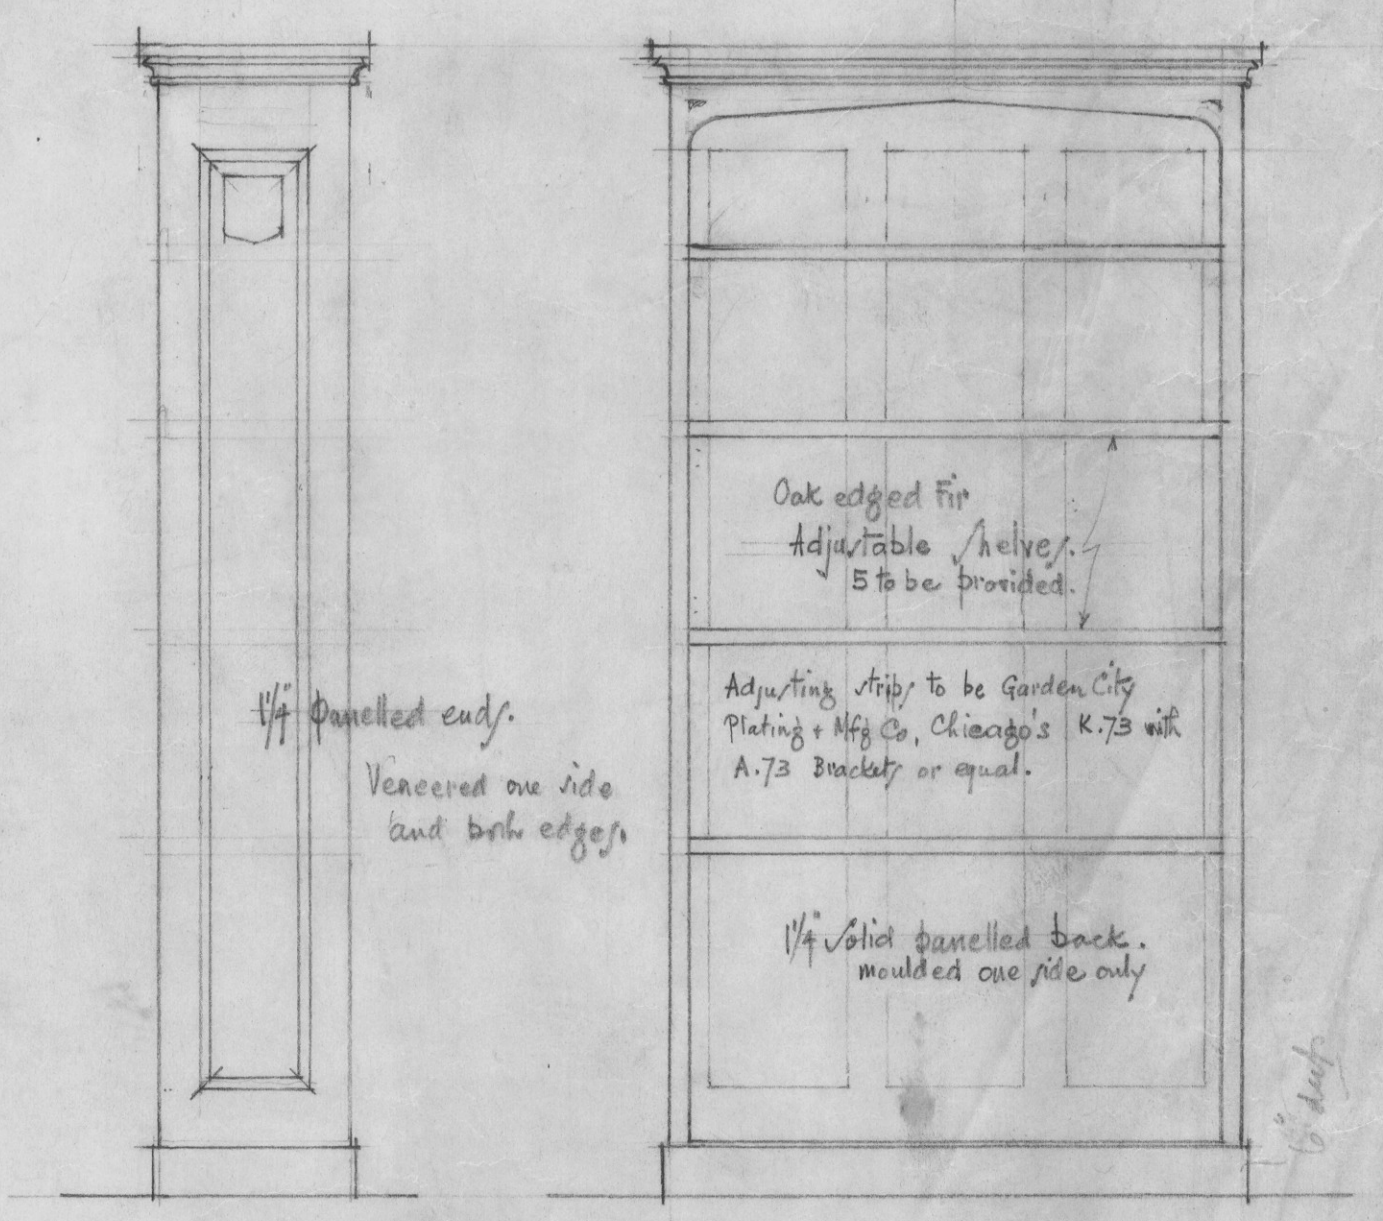

Book Stack.

University of British Columbia
The Library
Inch Scale Detail of Loan Desk.

Sharp & Thompson, A.M., I.B.A.
Architect
626 Pender Street
Vancouver, B.C.

October 22, 1924.