


-Section.-

U-B.C.  
THE LIBRARY.  
RETAINING WALL (REVISED)  
against East wall of  
STACK - ROOM.

Scale  $\frac{1}{4}$ " = 1 foot.  
Sharp & Thompson A.R.I.B.A.  
626 Pender St. W.  
Vancouver - B.C.  
Jan 15<sup>th</sup> - 1925.

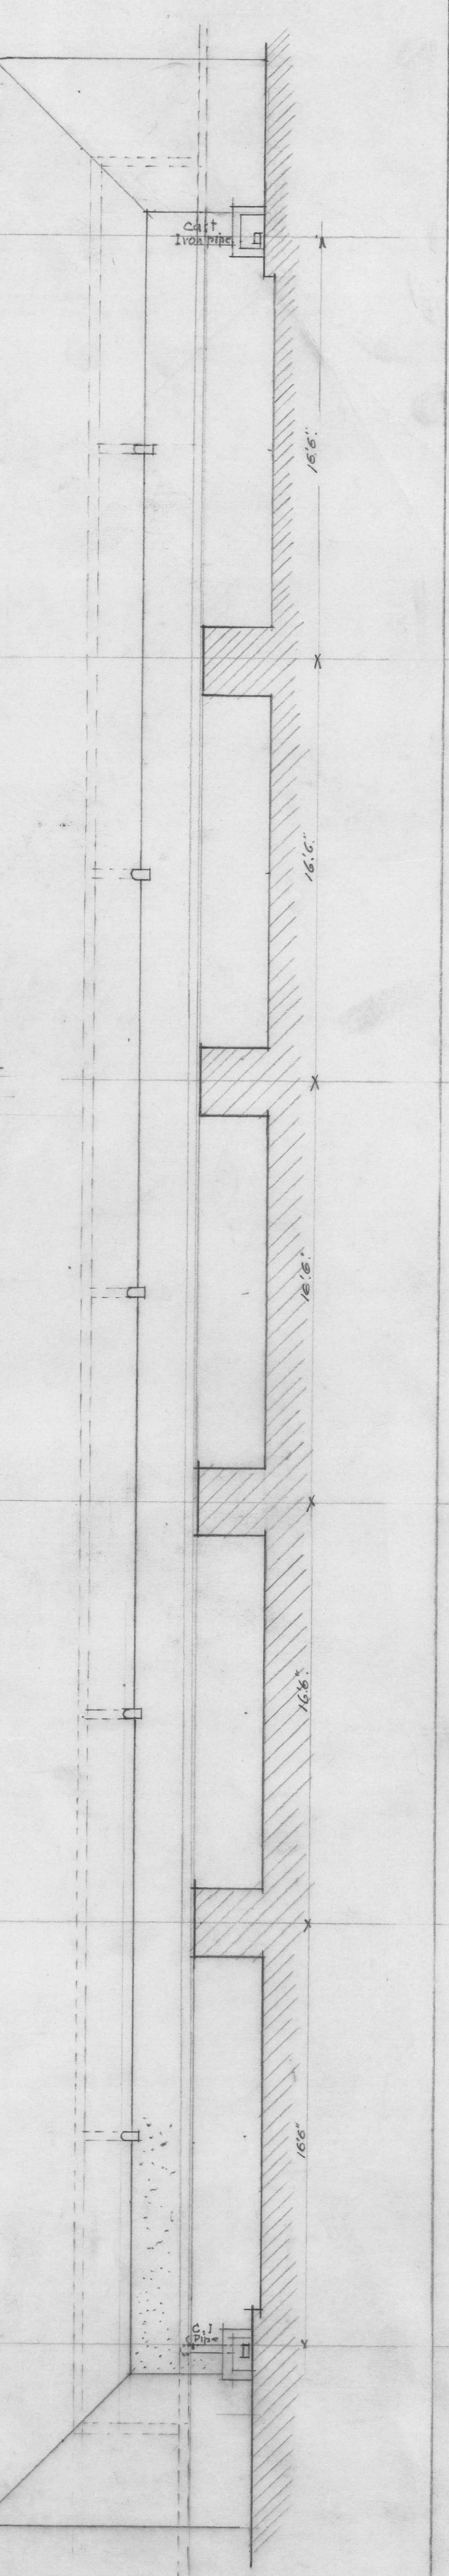

NOTE. EXTRA DIGGING BEYOND CONTRACT.  
ABOUT APPROX. 304 YARDS.