



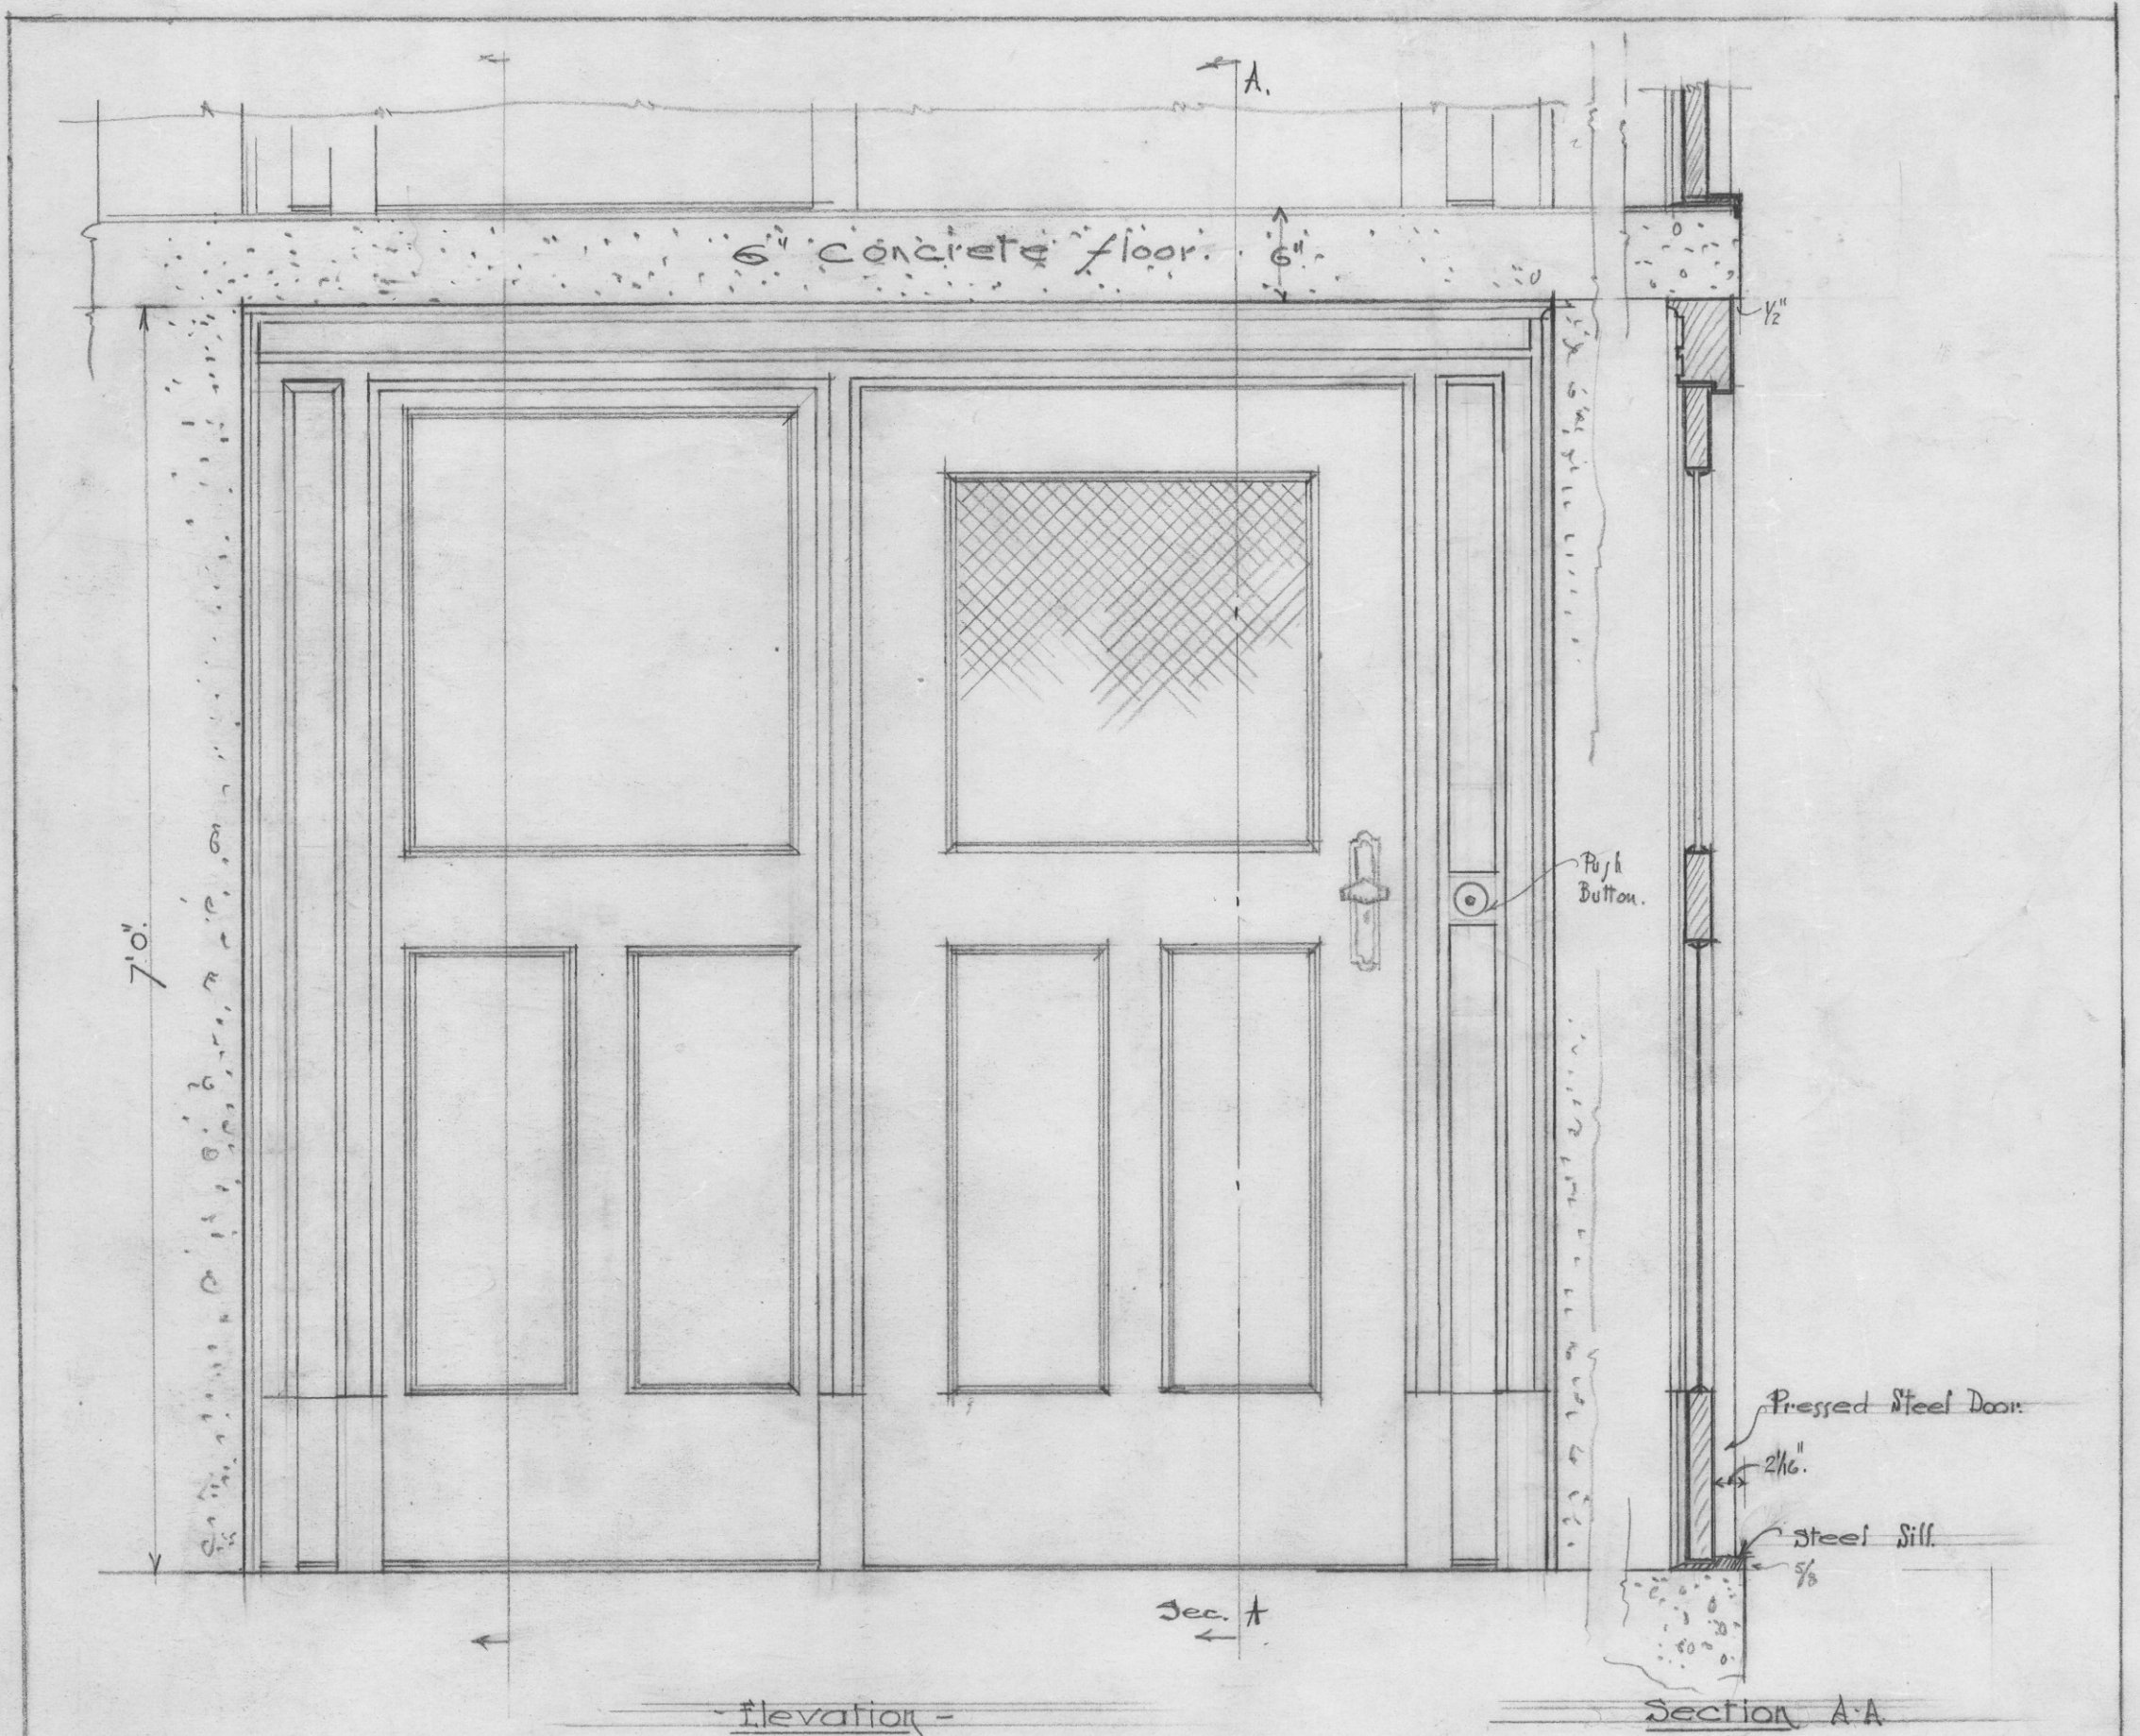

Note - Check all dimensions on Building before proceeding with work.

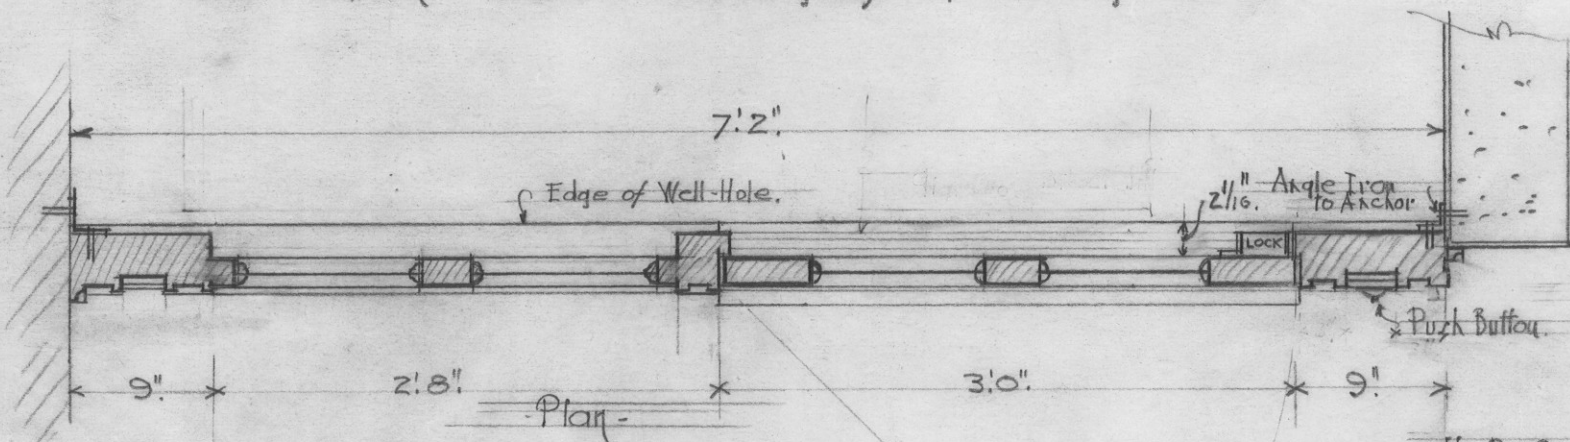

Scale 1" = 1 foot.

Sharp & Thompson Archts
Vancouver - B.C.

U.B.C. THE LIBRARY -

Elevator Enclosure of
Hollow Steel.