



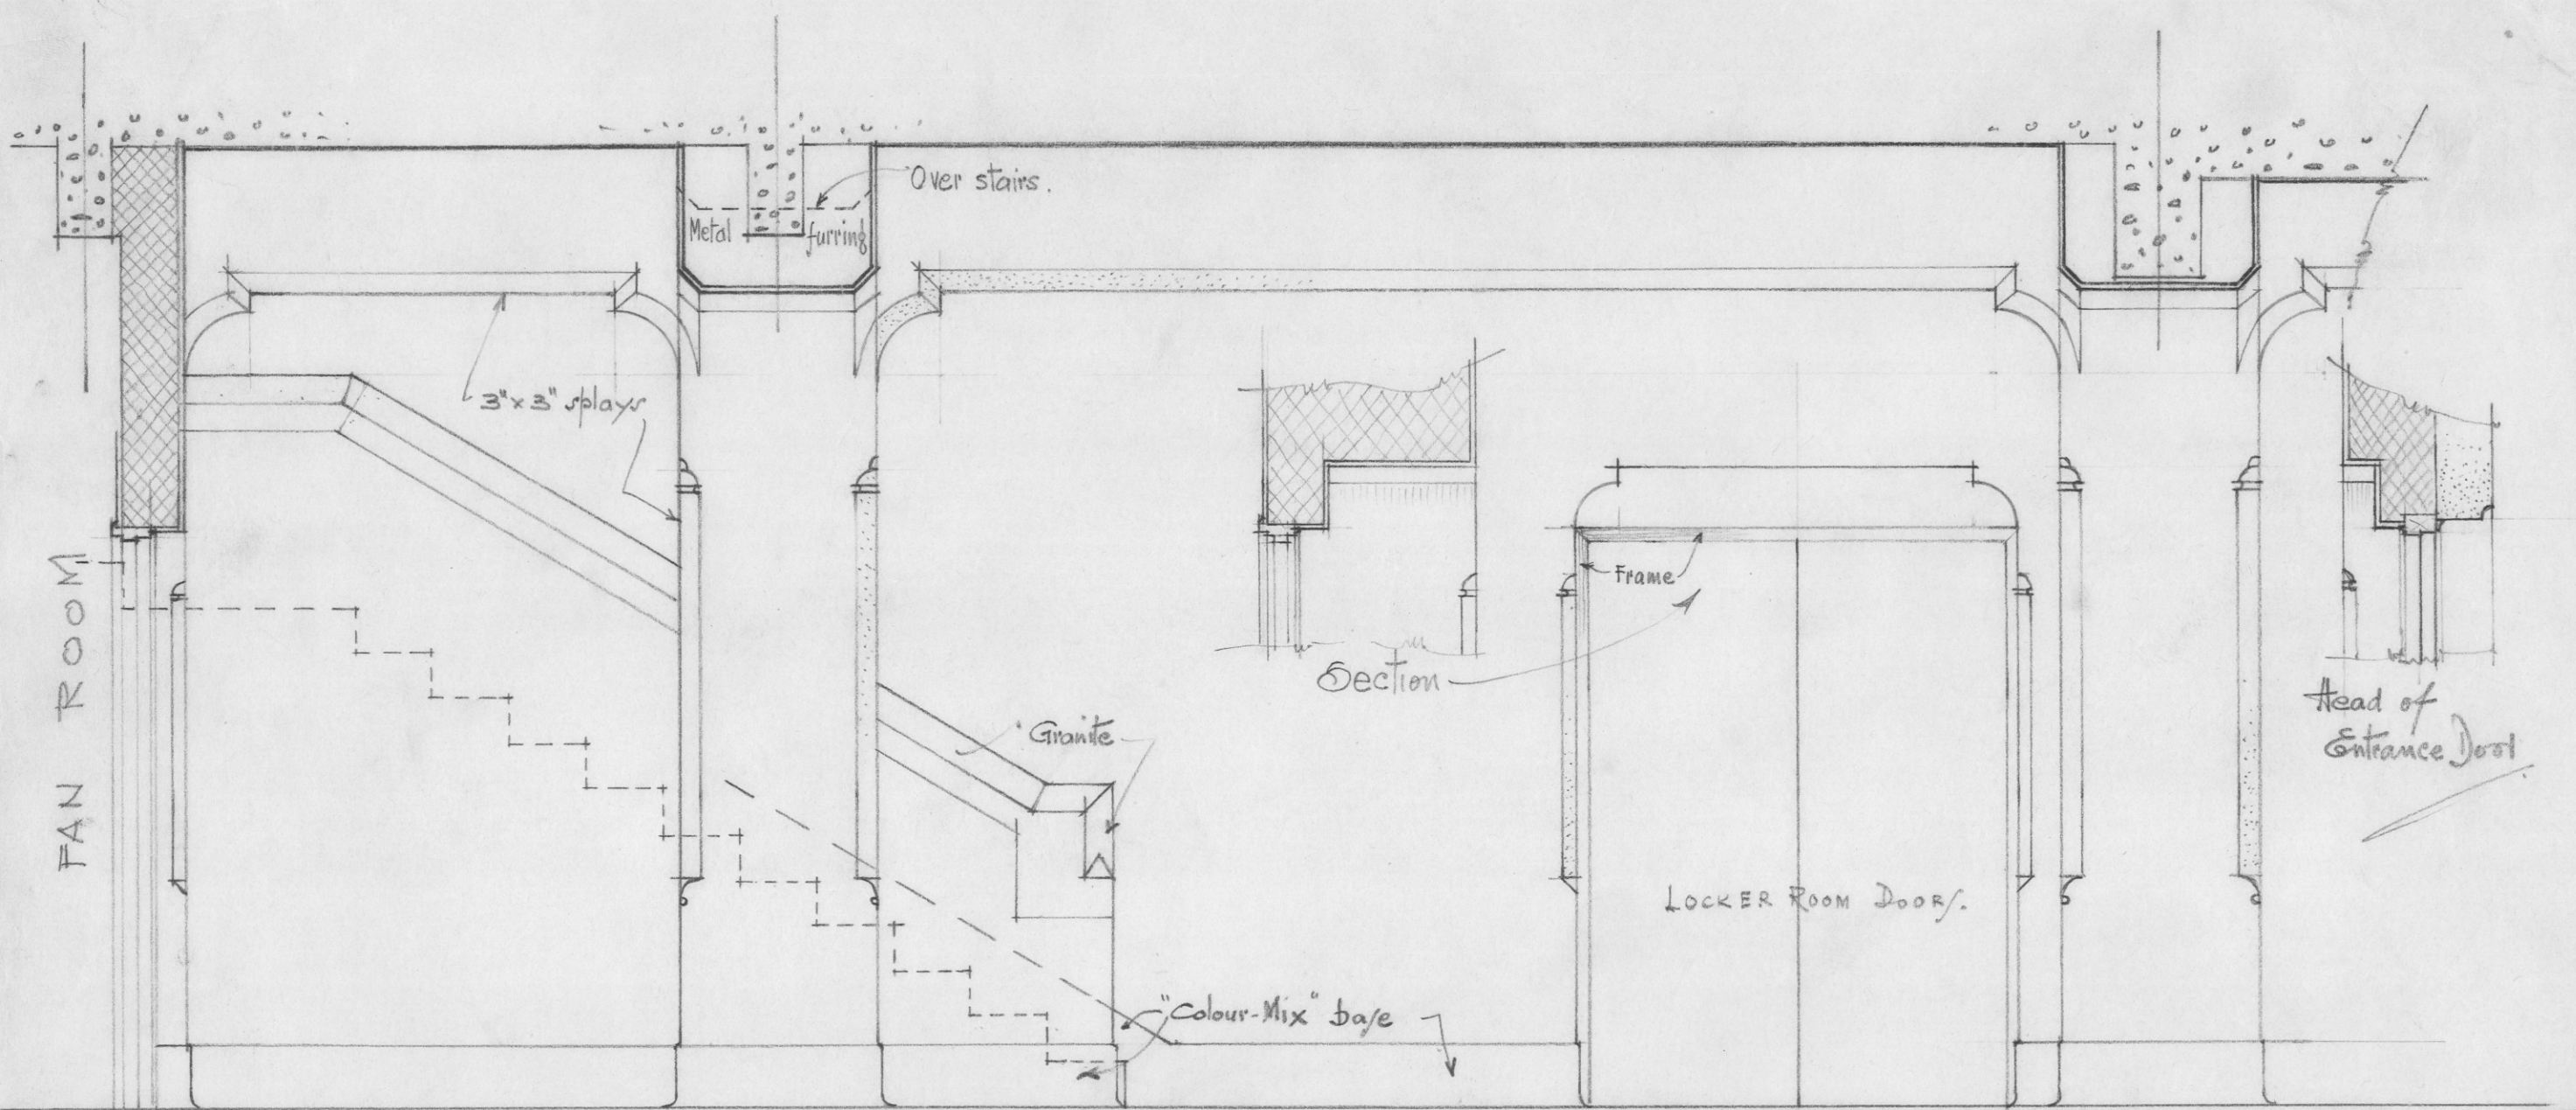

Elevation of South side of Basement Hall.

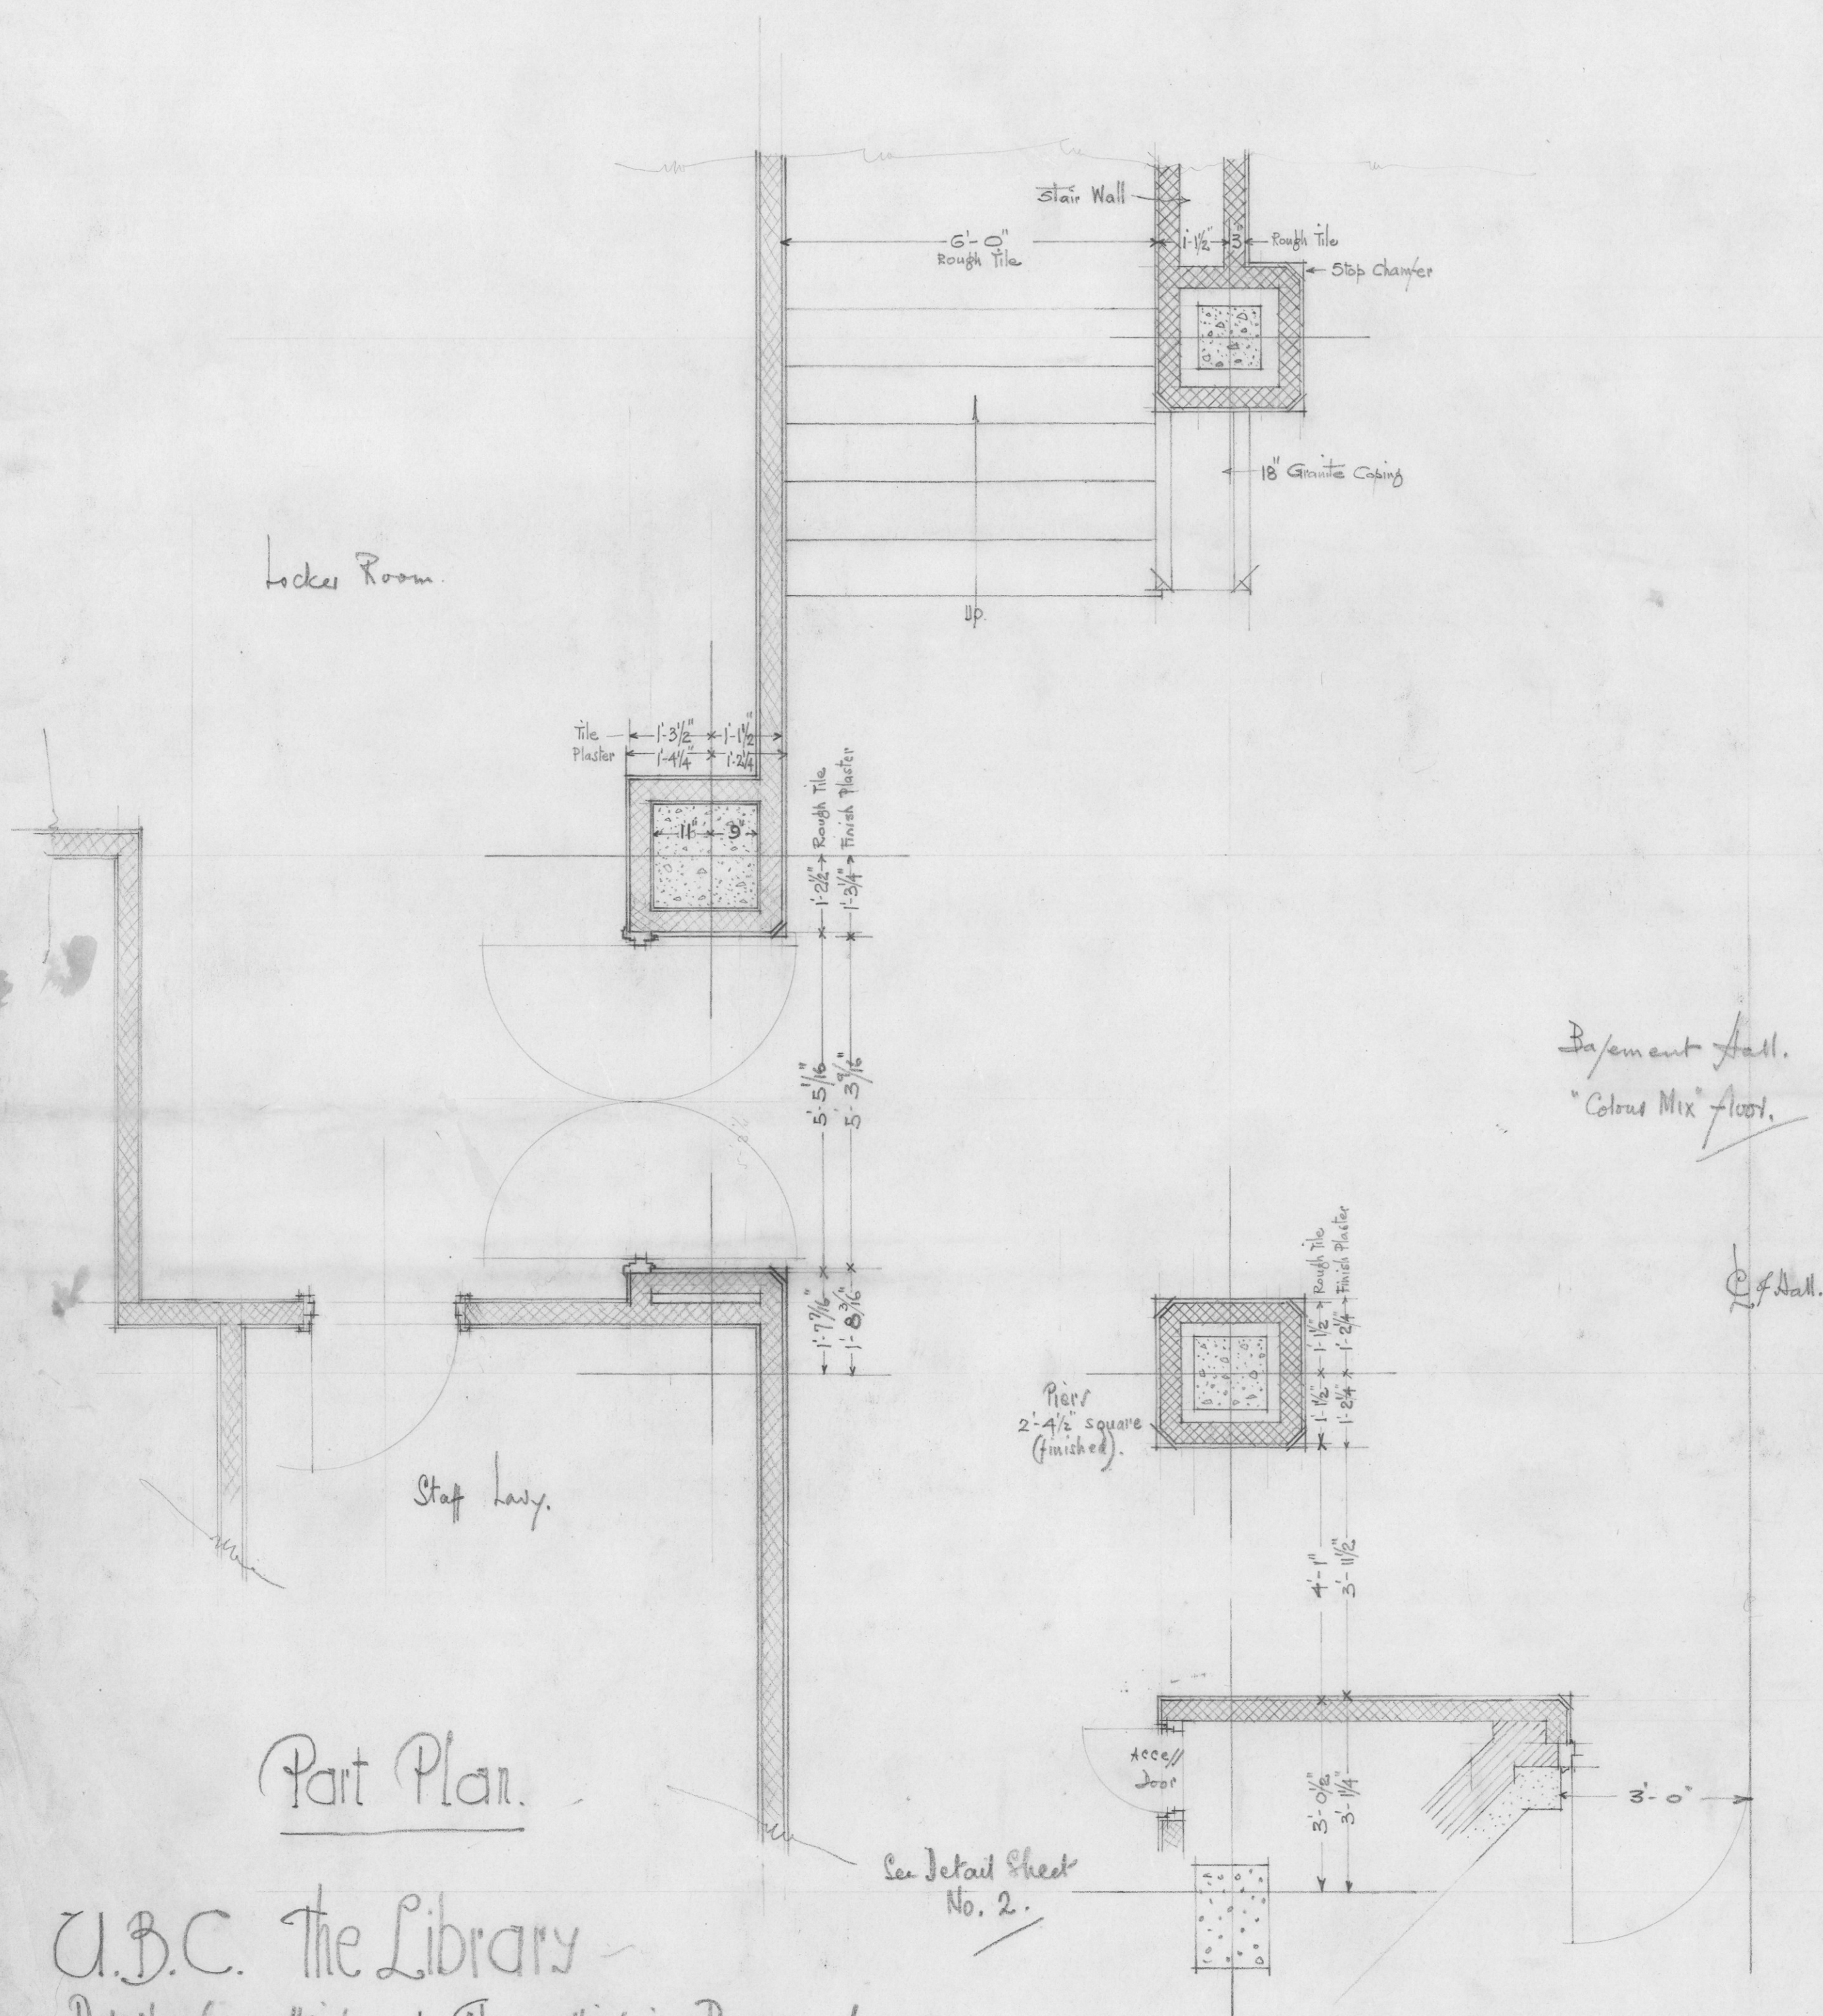

Part Plan.

U.B.C. The Library

Detail for setting out Tile walling in Basement.

Scale $\frac{1}{2}'' = 1 \text{ foot}$
June 1924

Sharp & Howard Architects
626 Pender Street
Vancouver, B.C.