
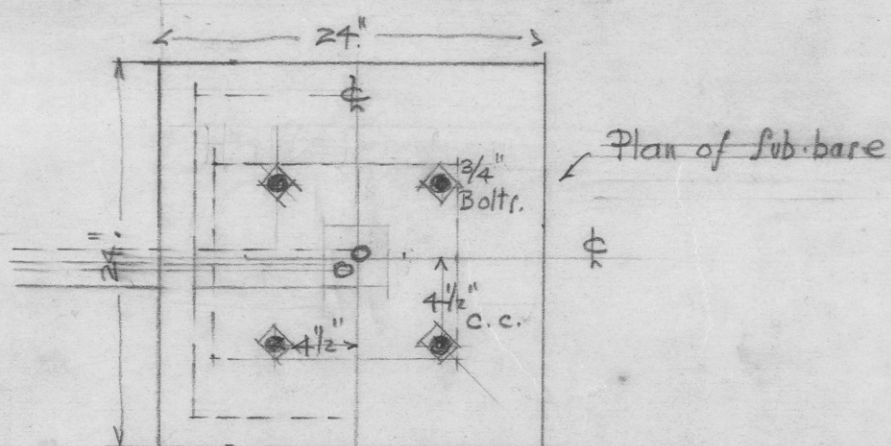
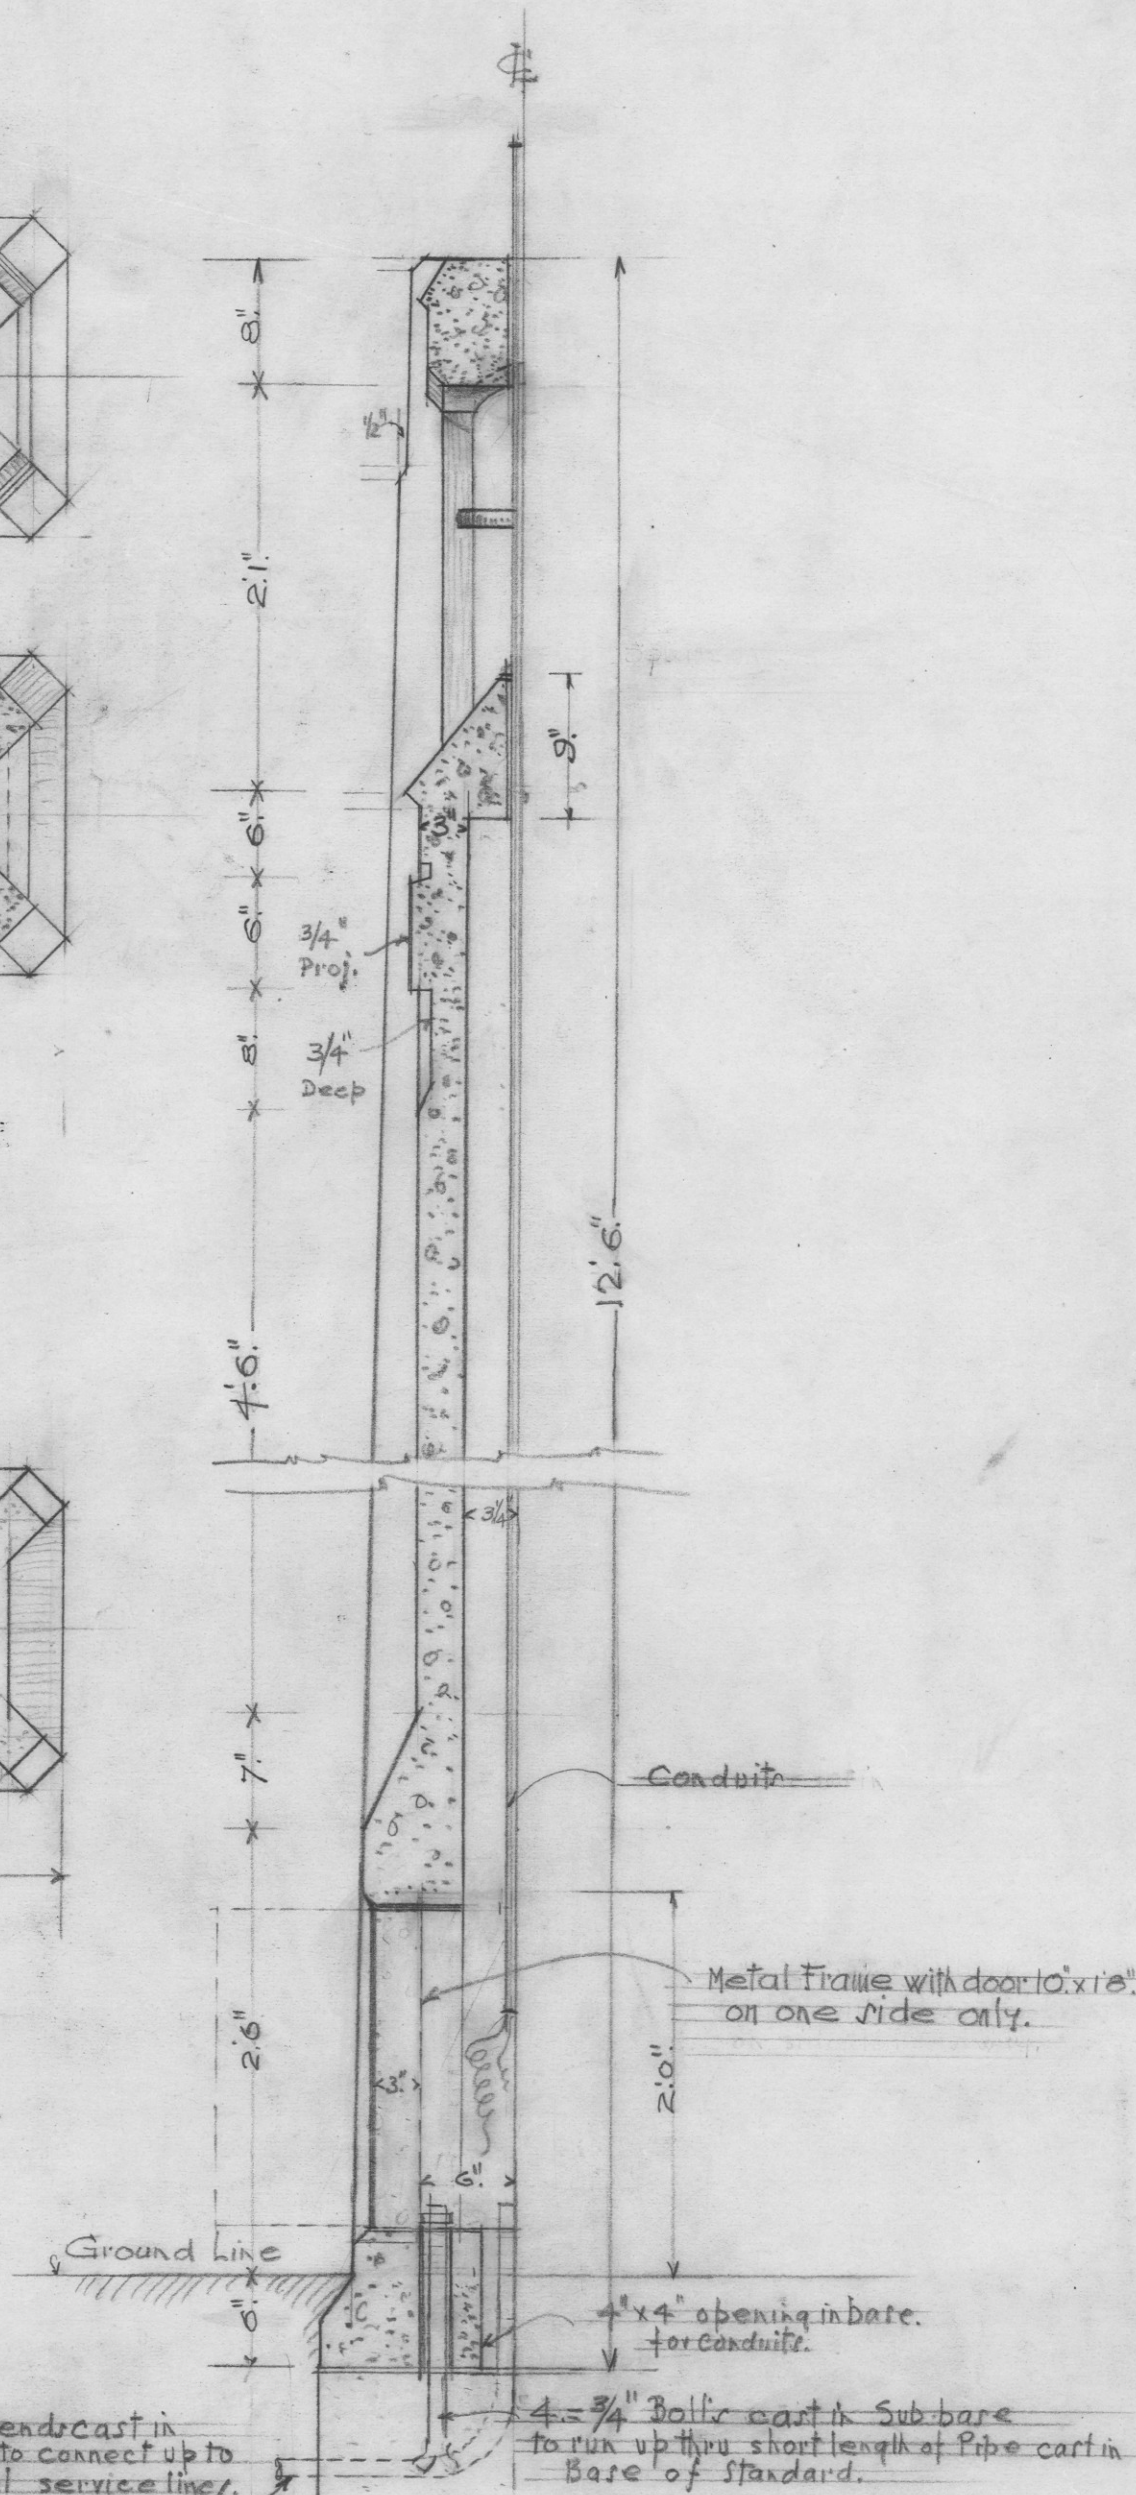


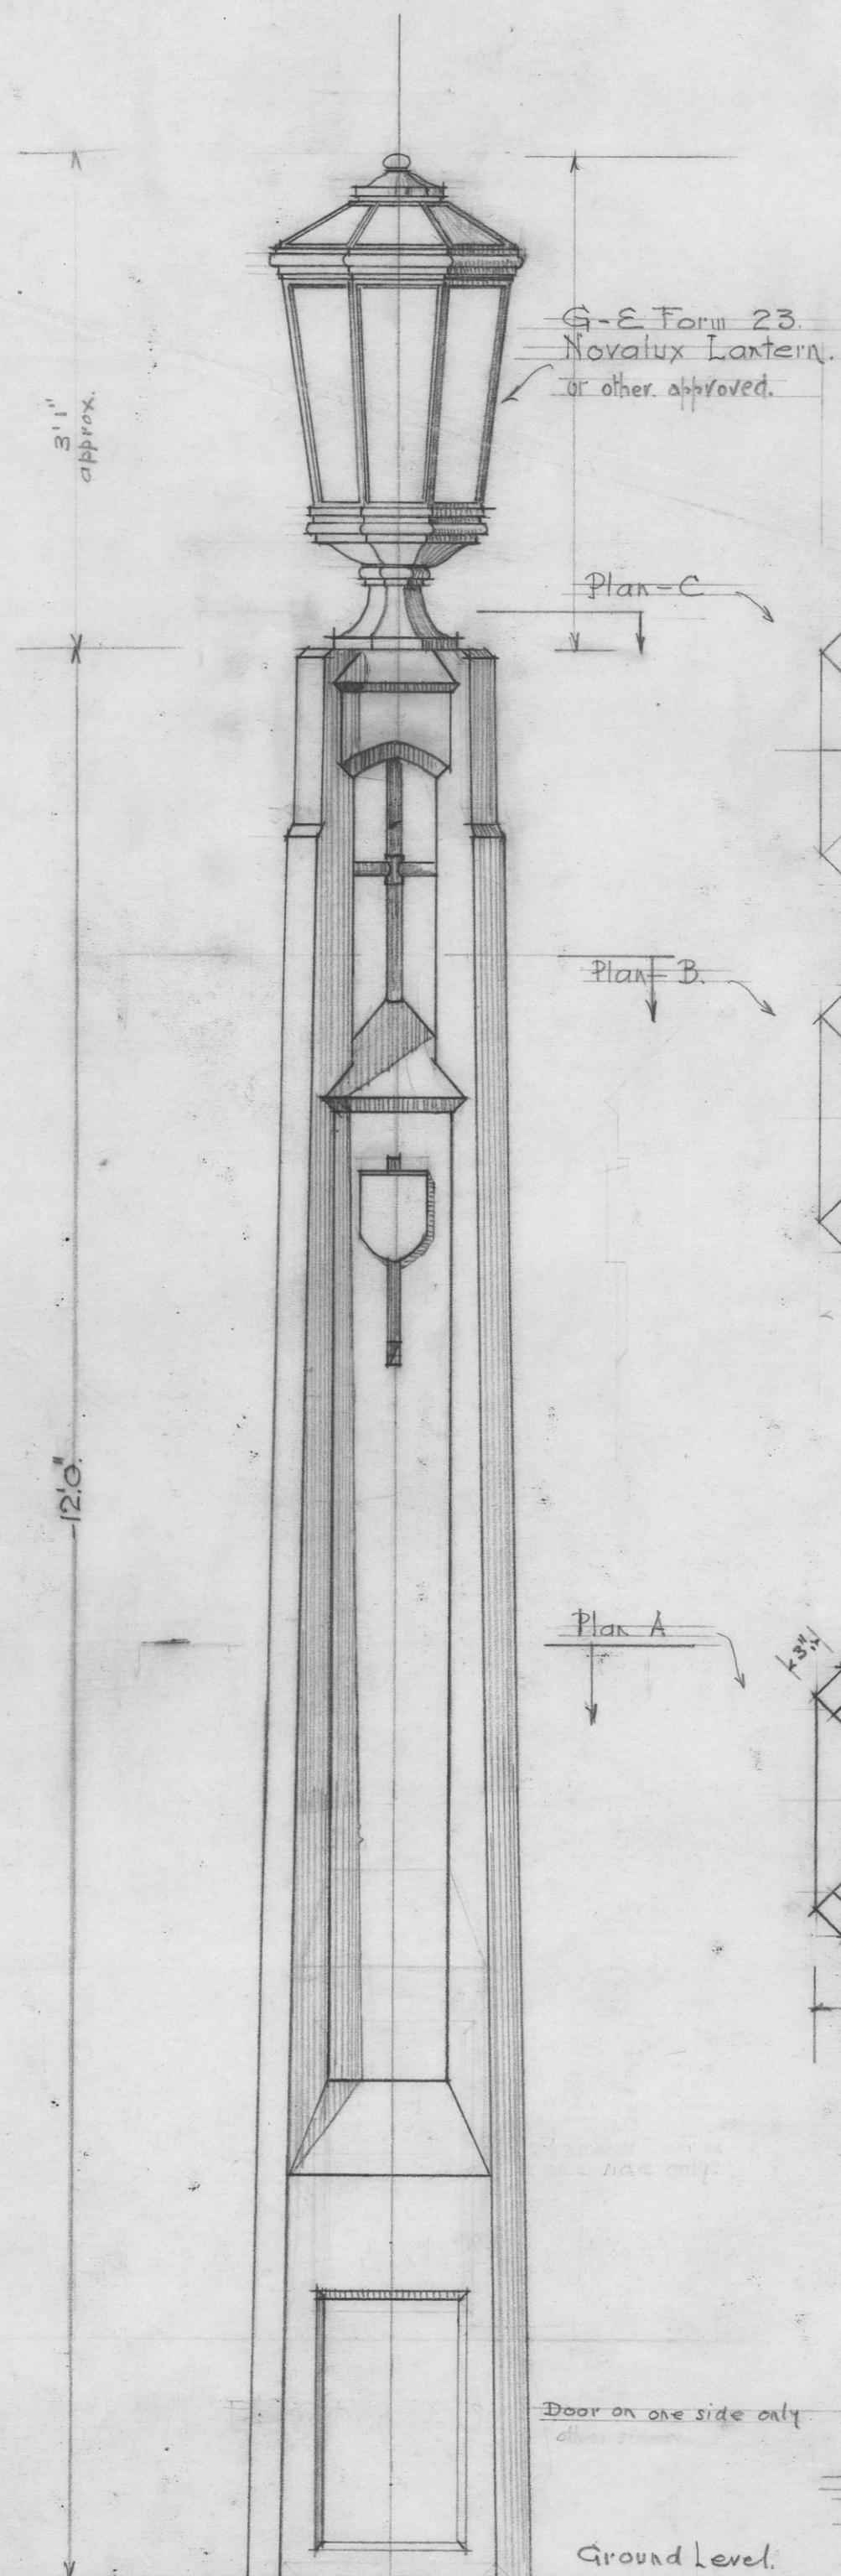

University of B. C., Point Grey

Concrete Lighting Standards

Sharp & Thompson A.R.I.B.A. Archts.
626 Pender St - Vancouver B.C.
Feb. 14th 1925

Scale 1" = 1 foot.