


University of B.C.
The Library

Suggestions for Electricians
to Concourse & Reading Rooms.

April 1901


Shap. Thompson
Architect

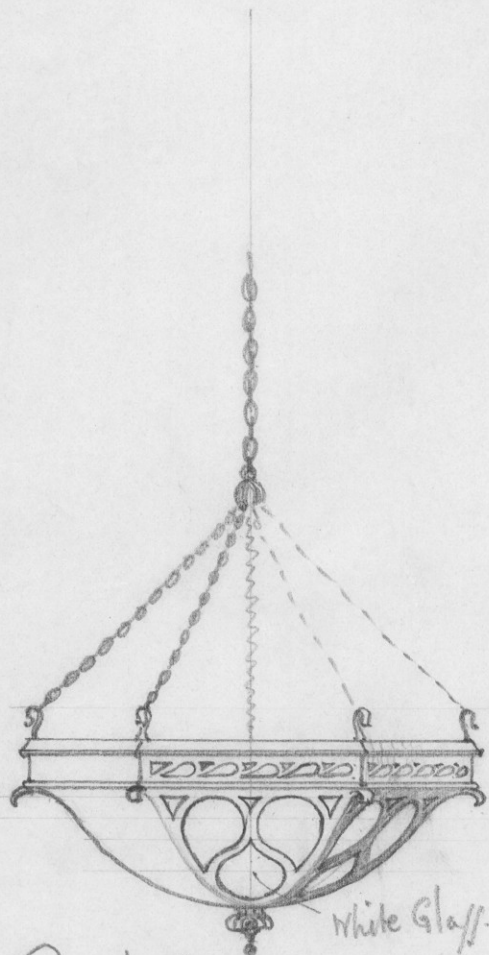

Reading Rooms.


Octagonal - 2'-0" diam.
Pierced Black Iron

1 inch Scale

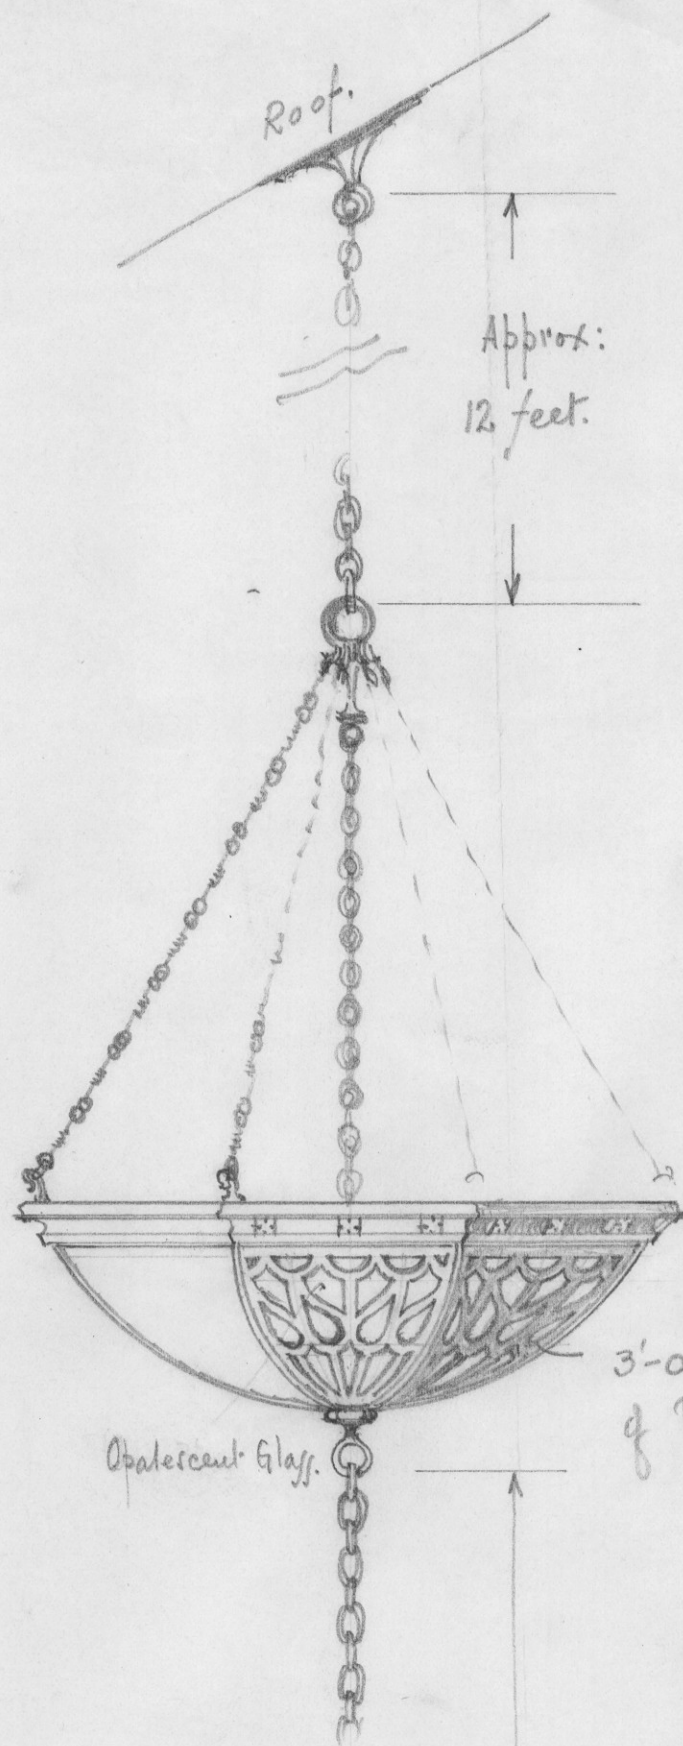

3'-0" diam. Octagonal Band.
of Perforated Black Iron

Approx: 11 feet

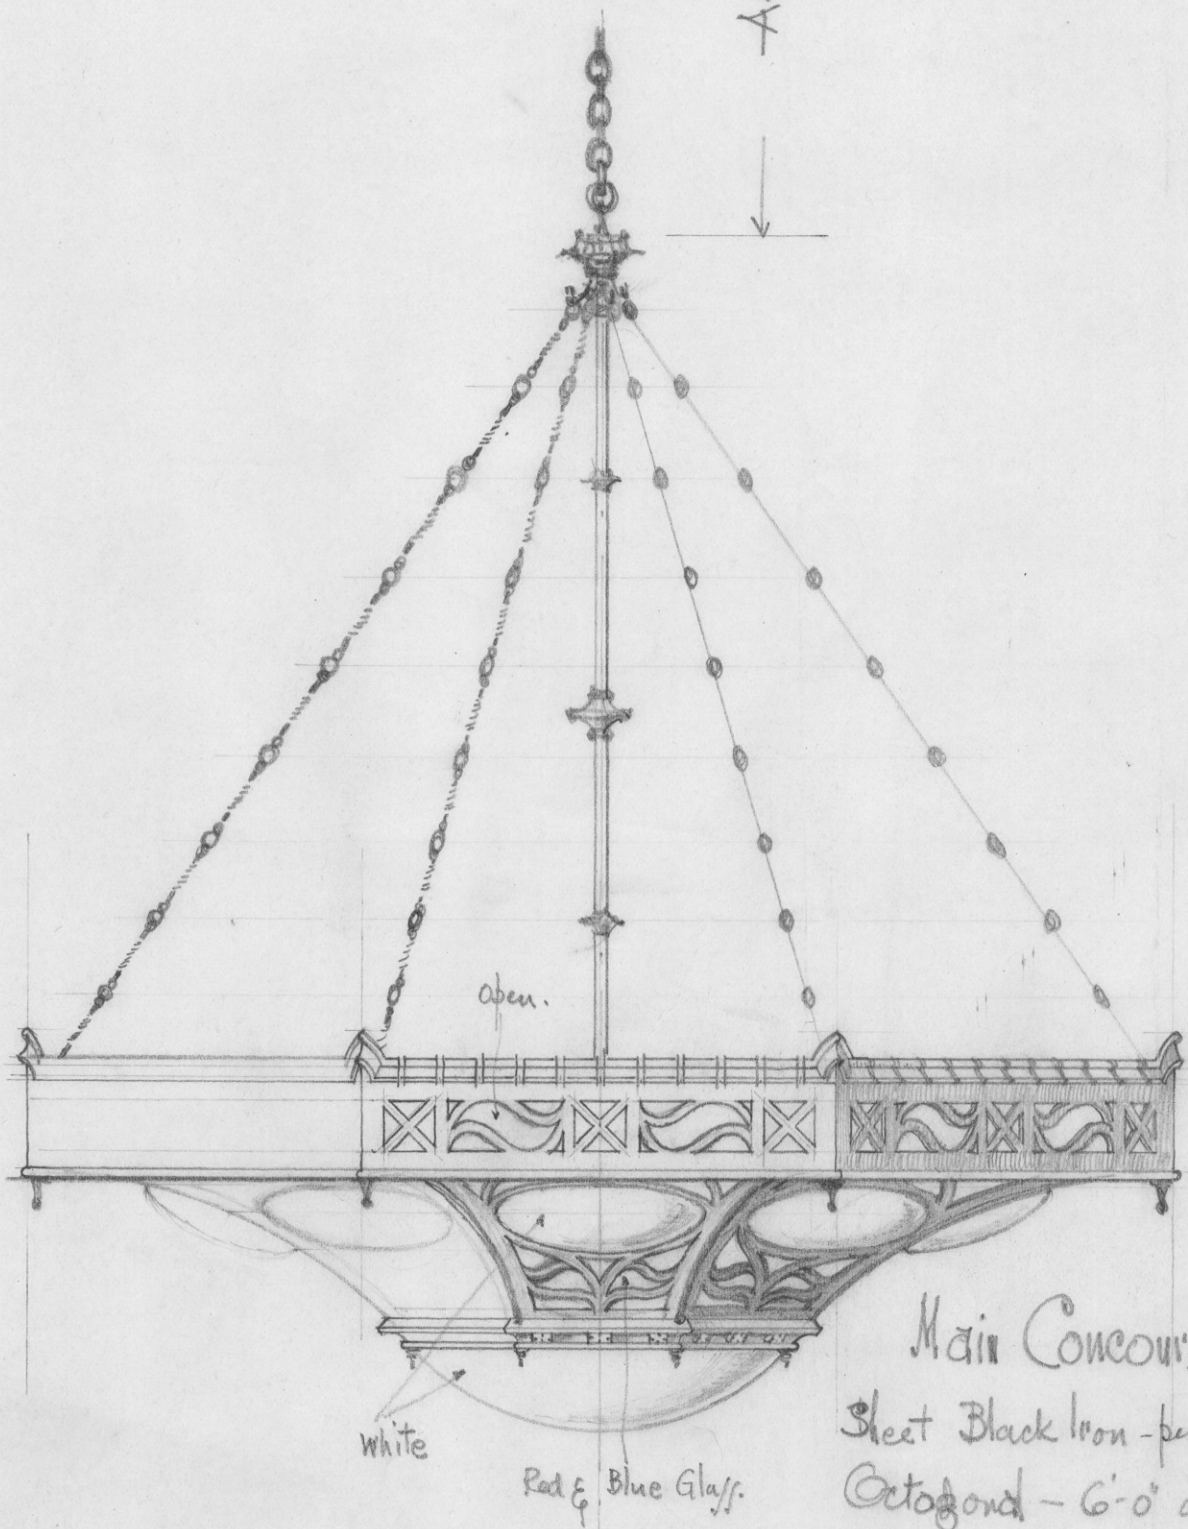

Main Concourse.

Sheet Black Iron - perforated.
Octagonal - 6'-0" diam.