



# U.B.C., LIBRARY MAIN ENTRANCE.

## Marble flooring in Porch & Revolving Door.

One inch scale.  
December 11<sup>th</sup> 1924.

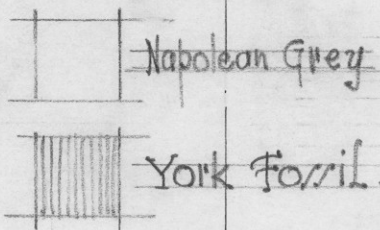

Sharp & Thompson, A.R.I.B.A.  
626 Pender Street,  
Vancouver, B.C.

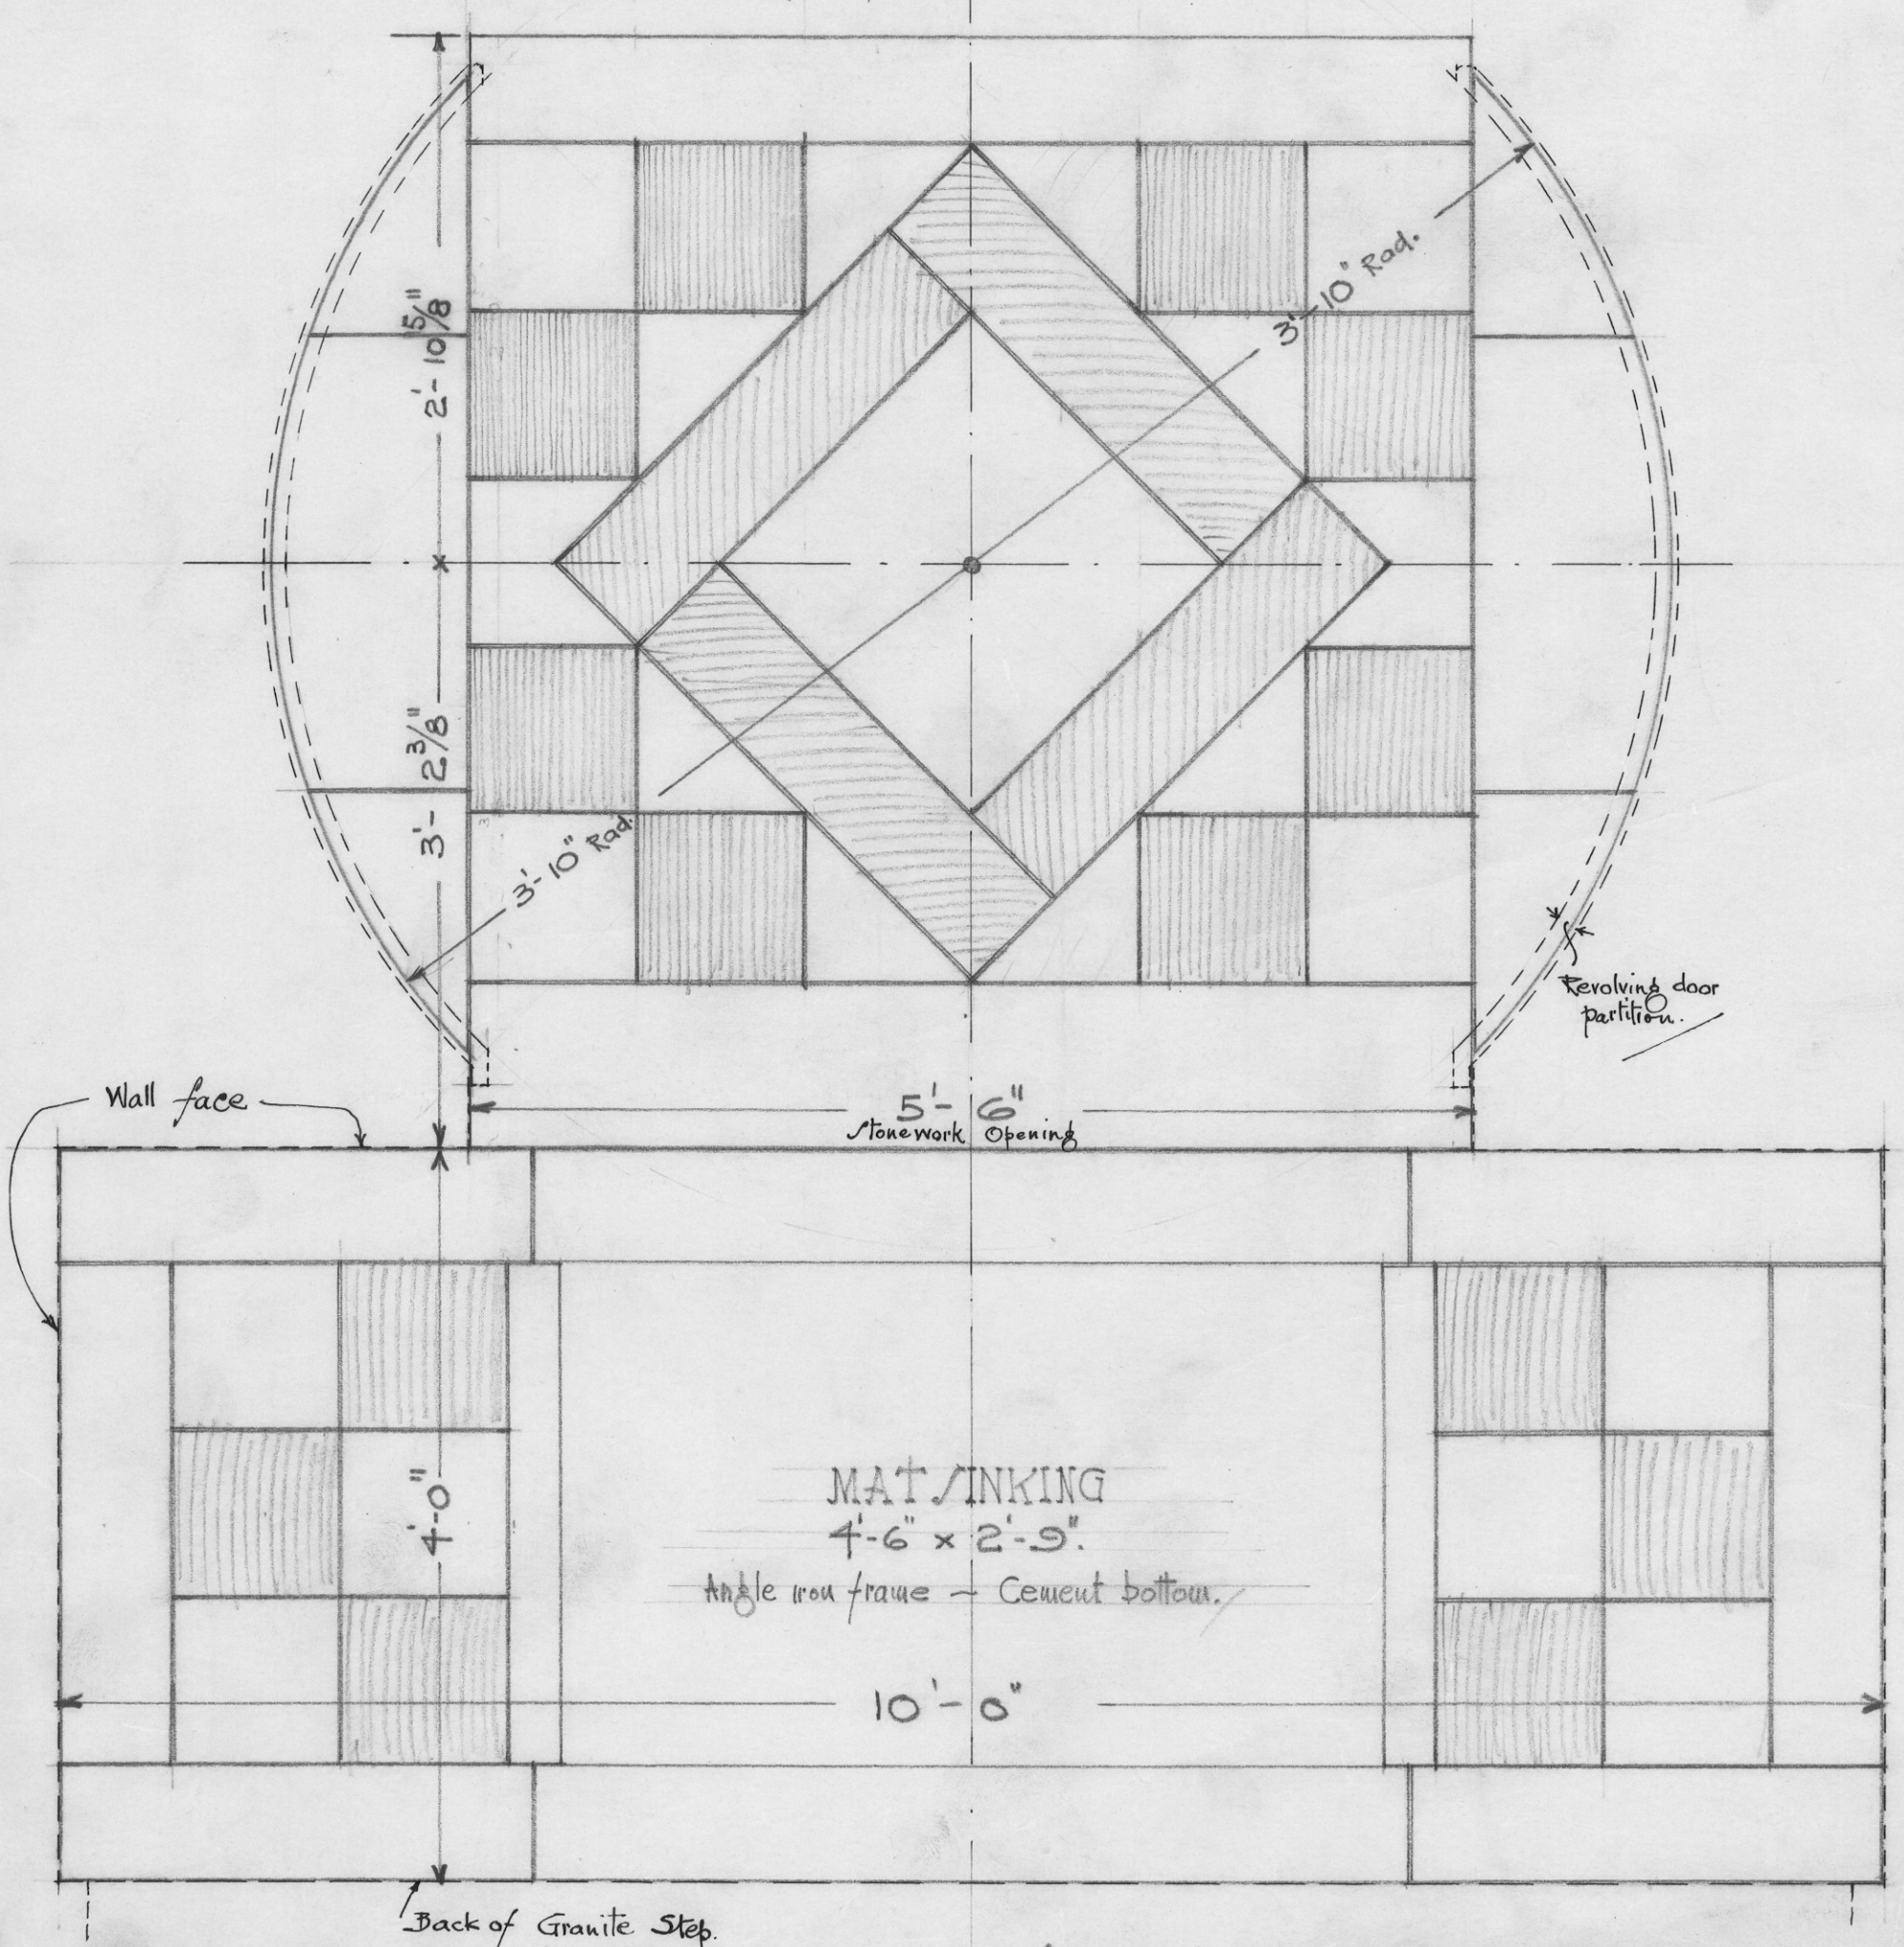

Marble Contractor to verify all dimensions on the job before commencing work.