
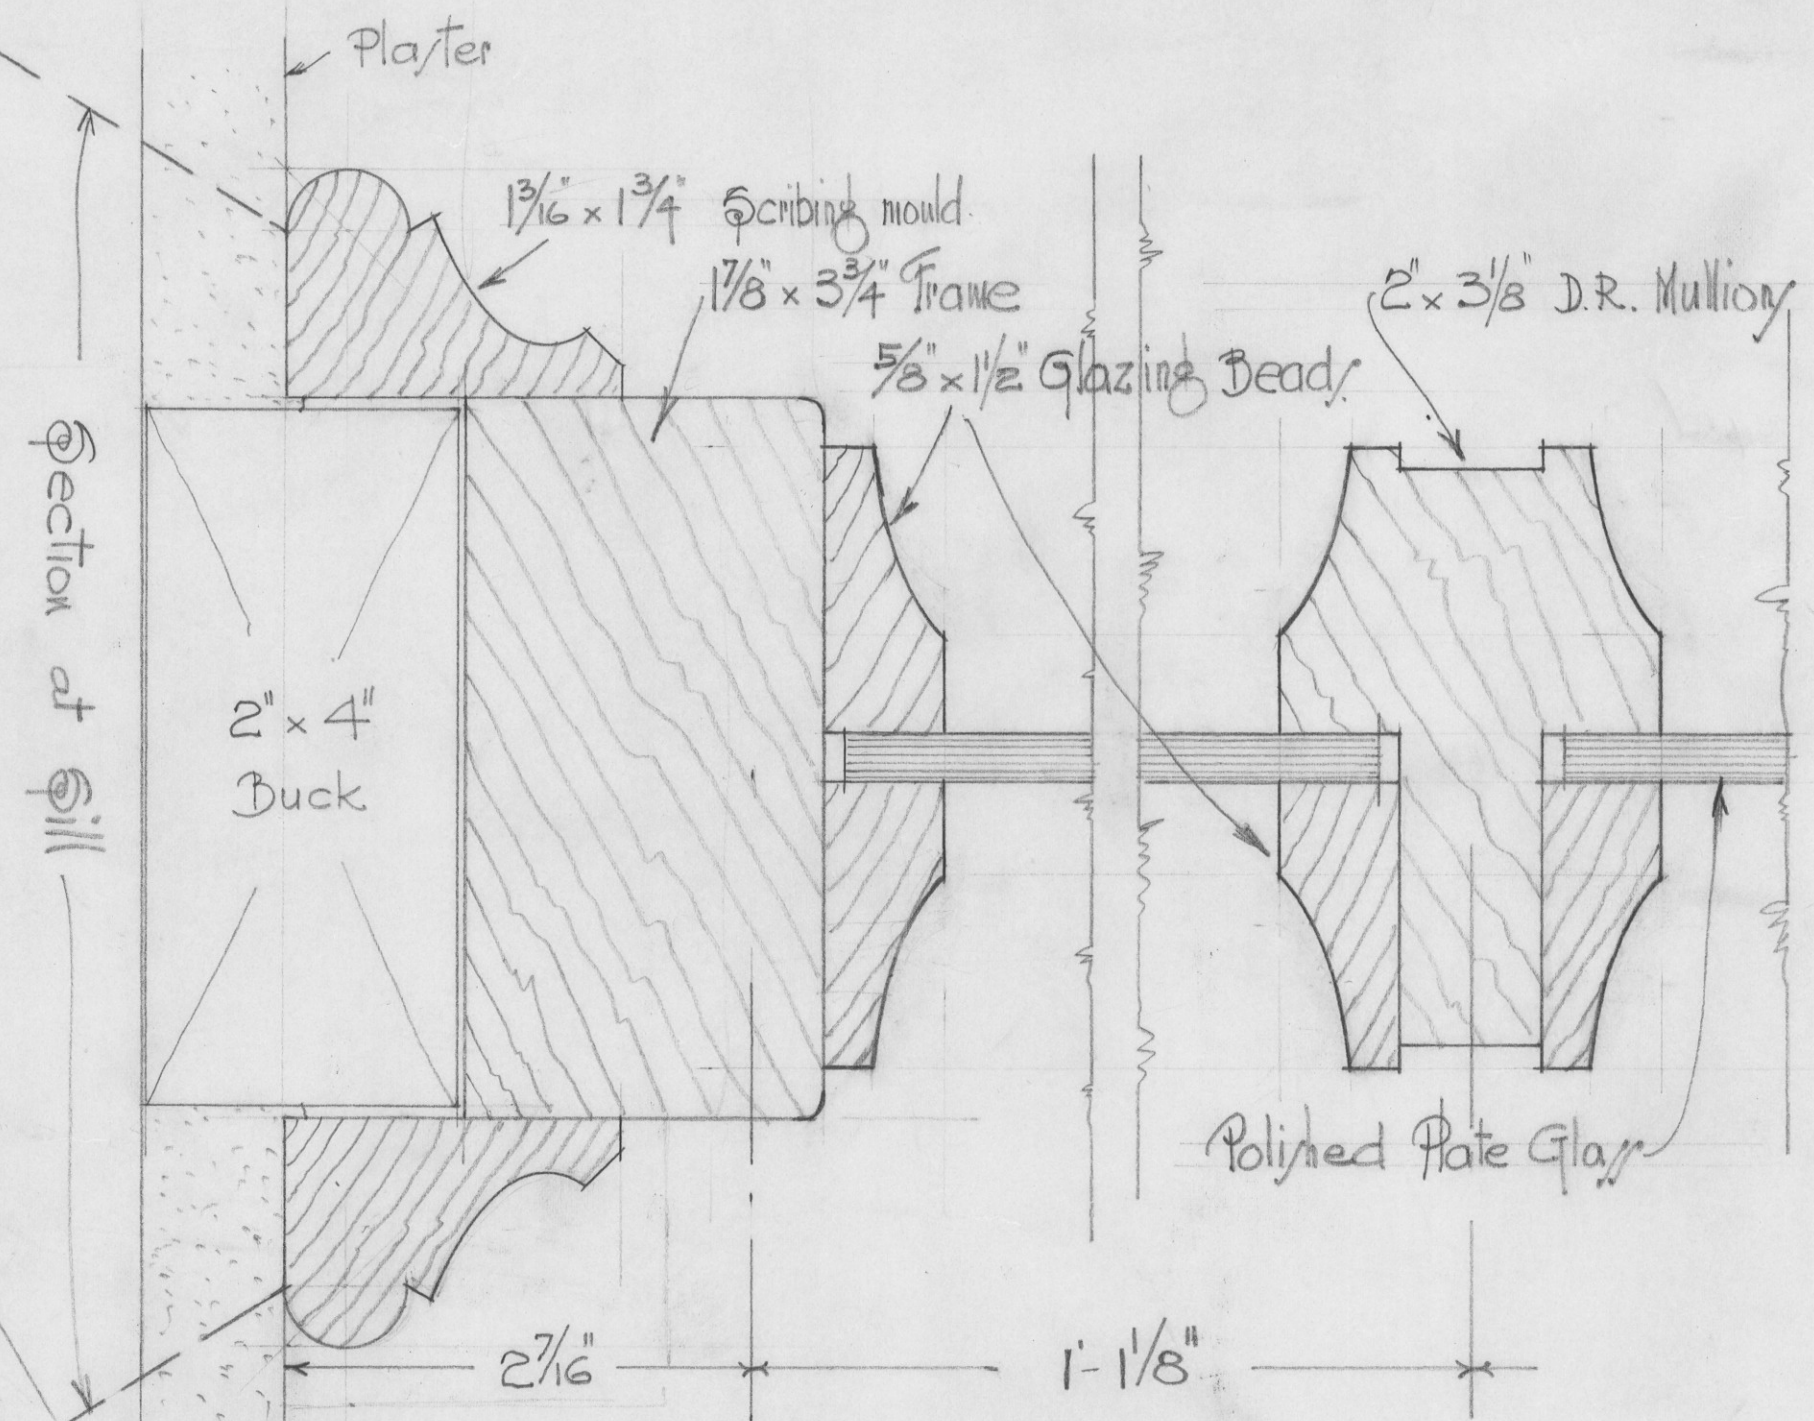


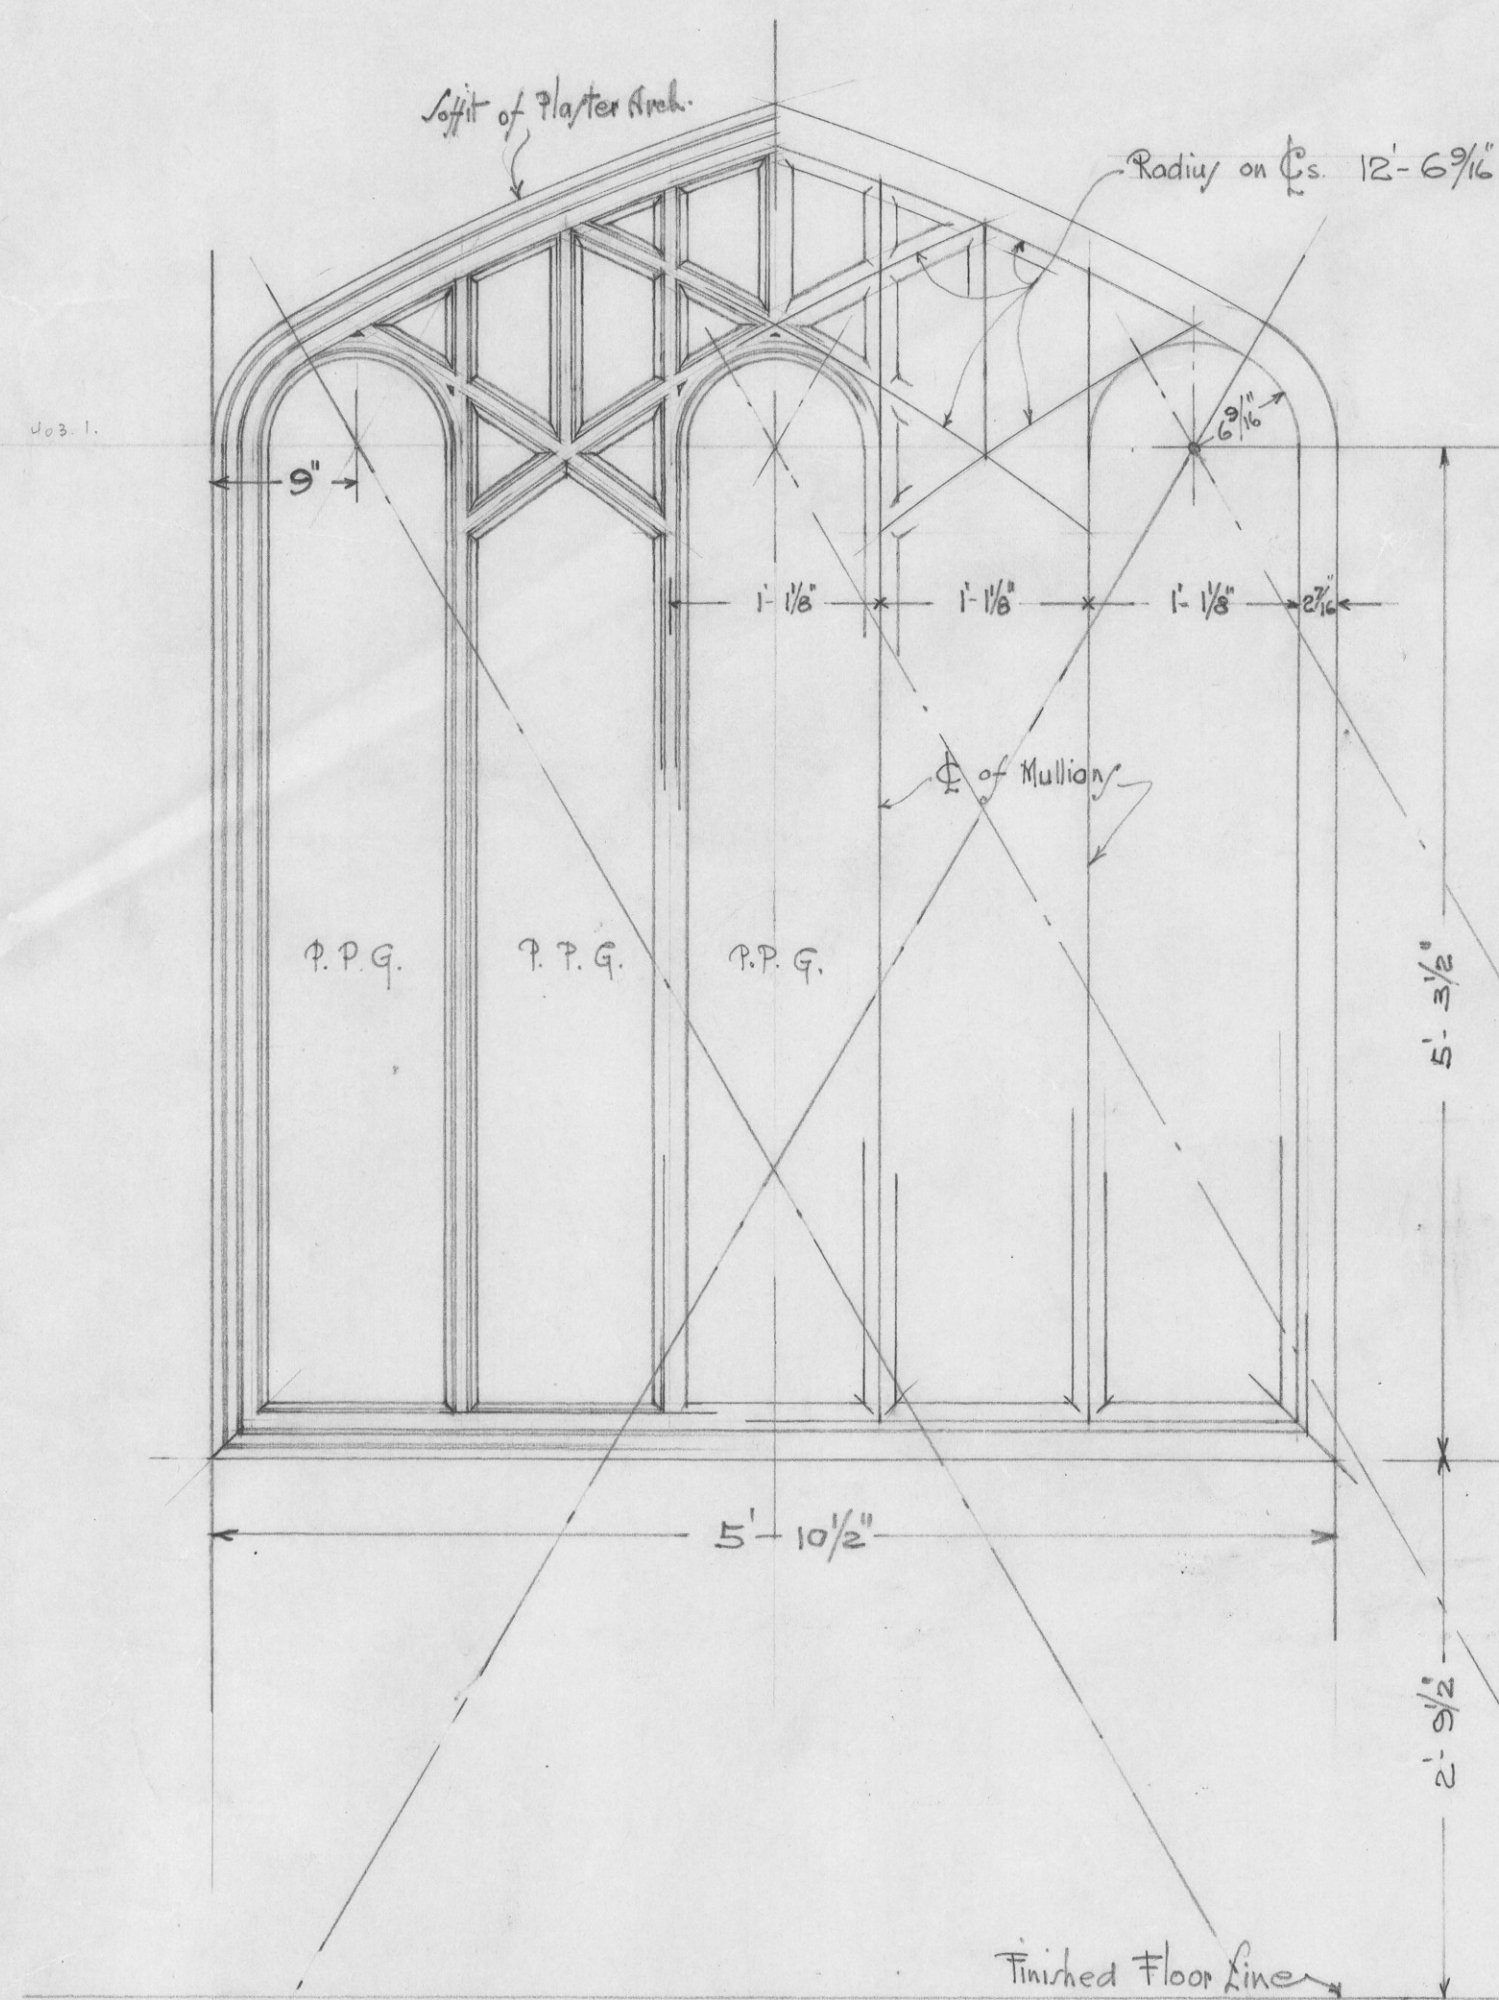

Glazed Traceried Sereeny between
Concoure & Reading Room. (Four in all.)

Note :- Check dimension of each opening on the job.
Scale. One inch = One foot & Full-size.

U.B.C., THE LIBRARY.

Karr & Thompson A.R.I.B.A.
Vancouver B.C. Oct. 6/24.