



U.B.C. The Library...

1/4" Full Size Detail of Steel Joist
and setting out of Walls & Pier
East Wall of Stack Room...

Date Dec 13th 1923...
Oliver & Thompson, A.R.I.B.A...
Architects...

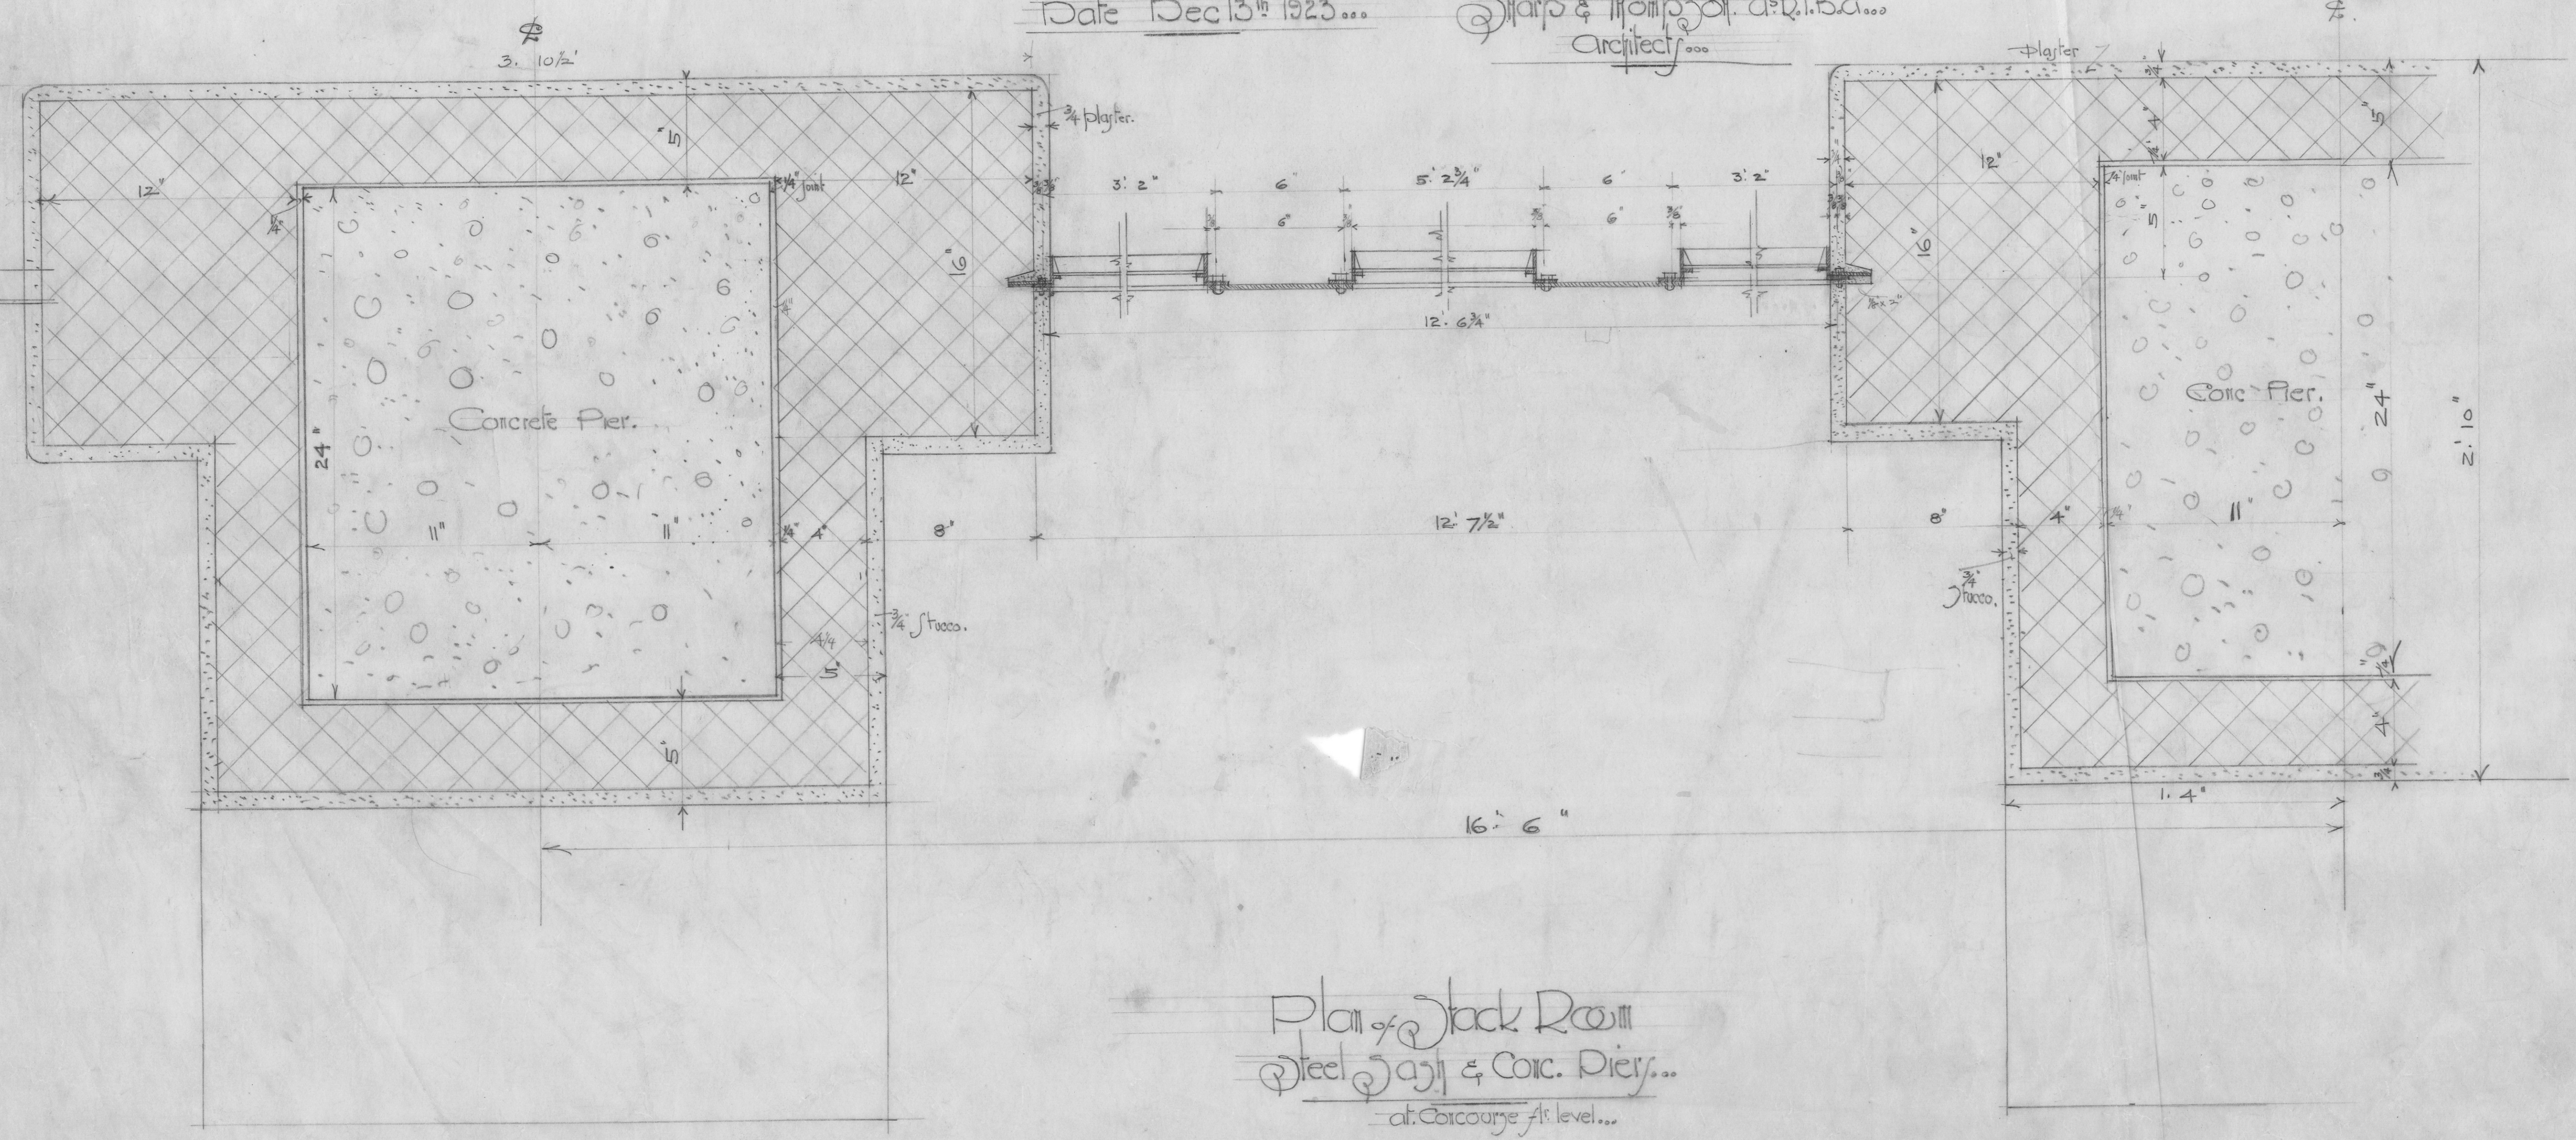

Plan of Stack Room
Steel Joist & Conc. Pier...
at Concourse flr level...

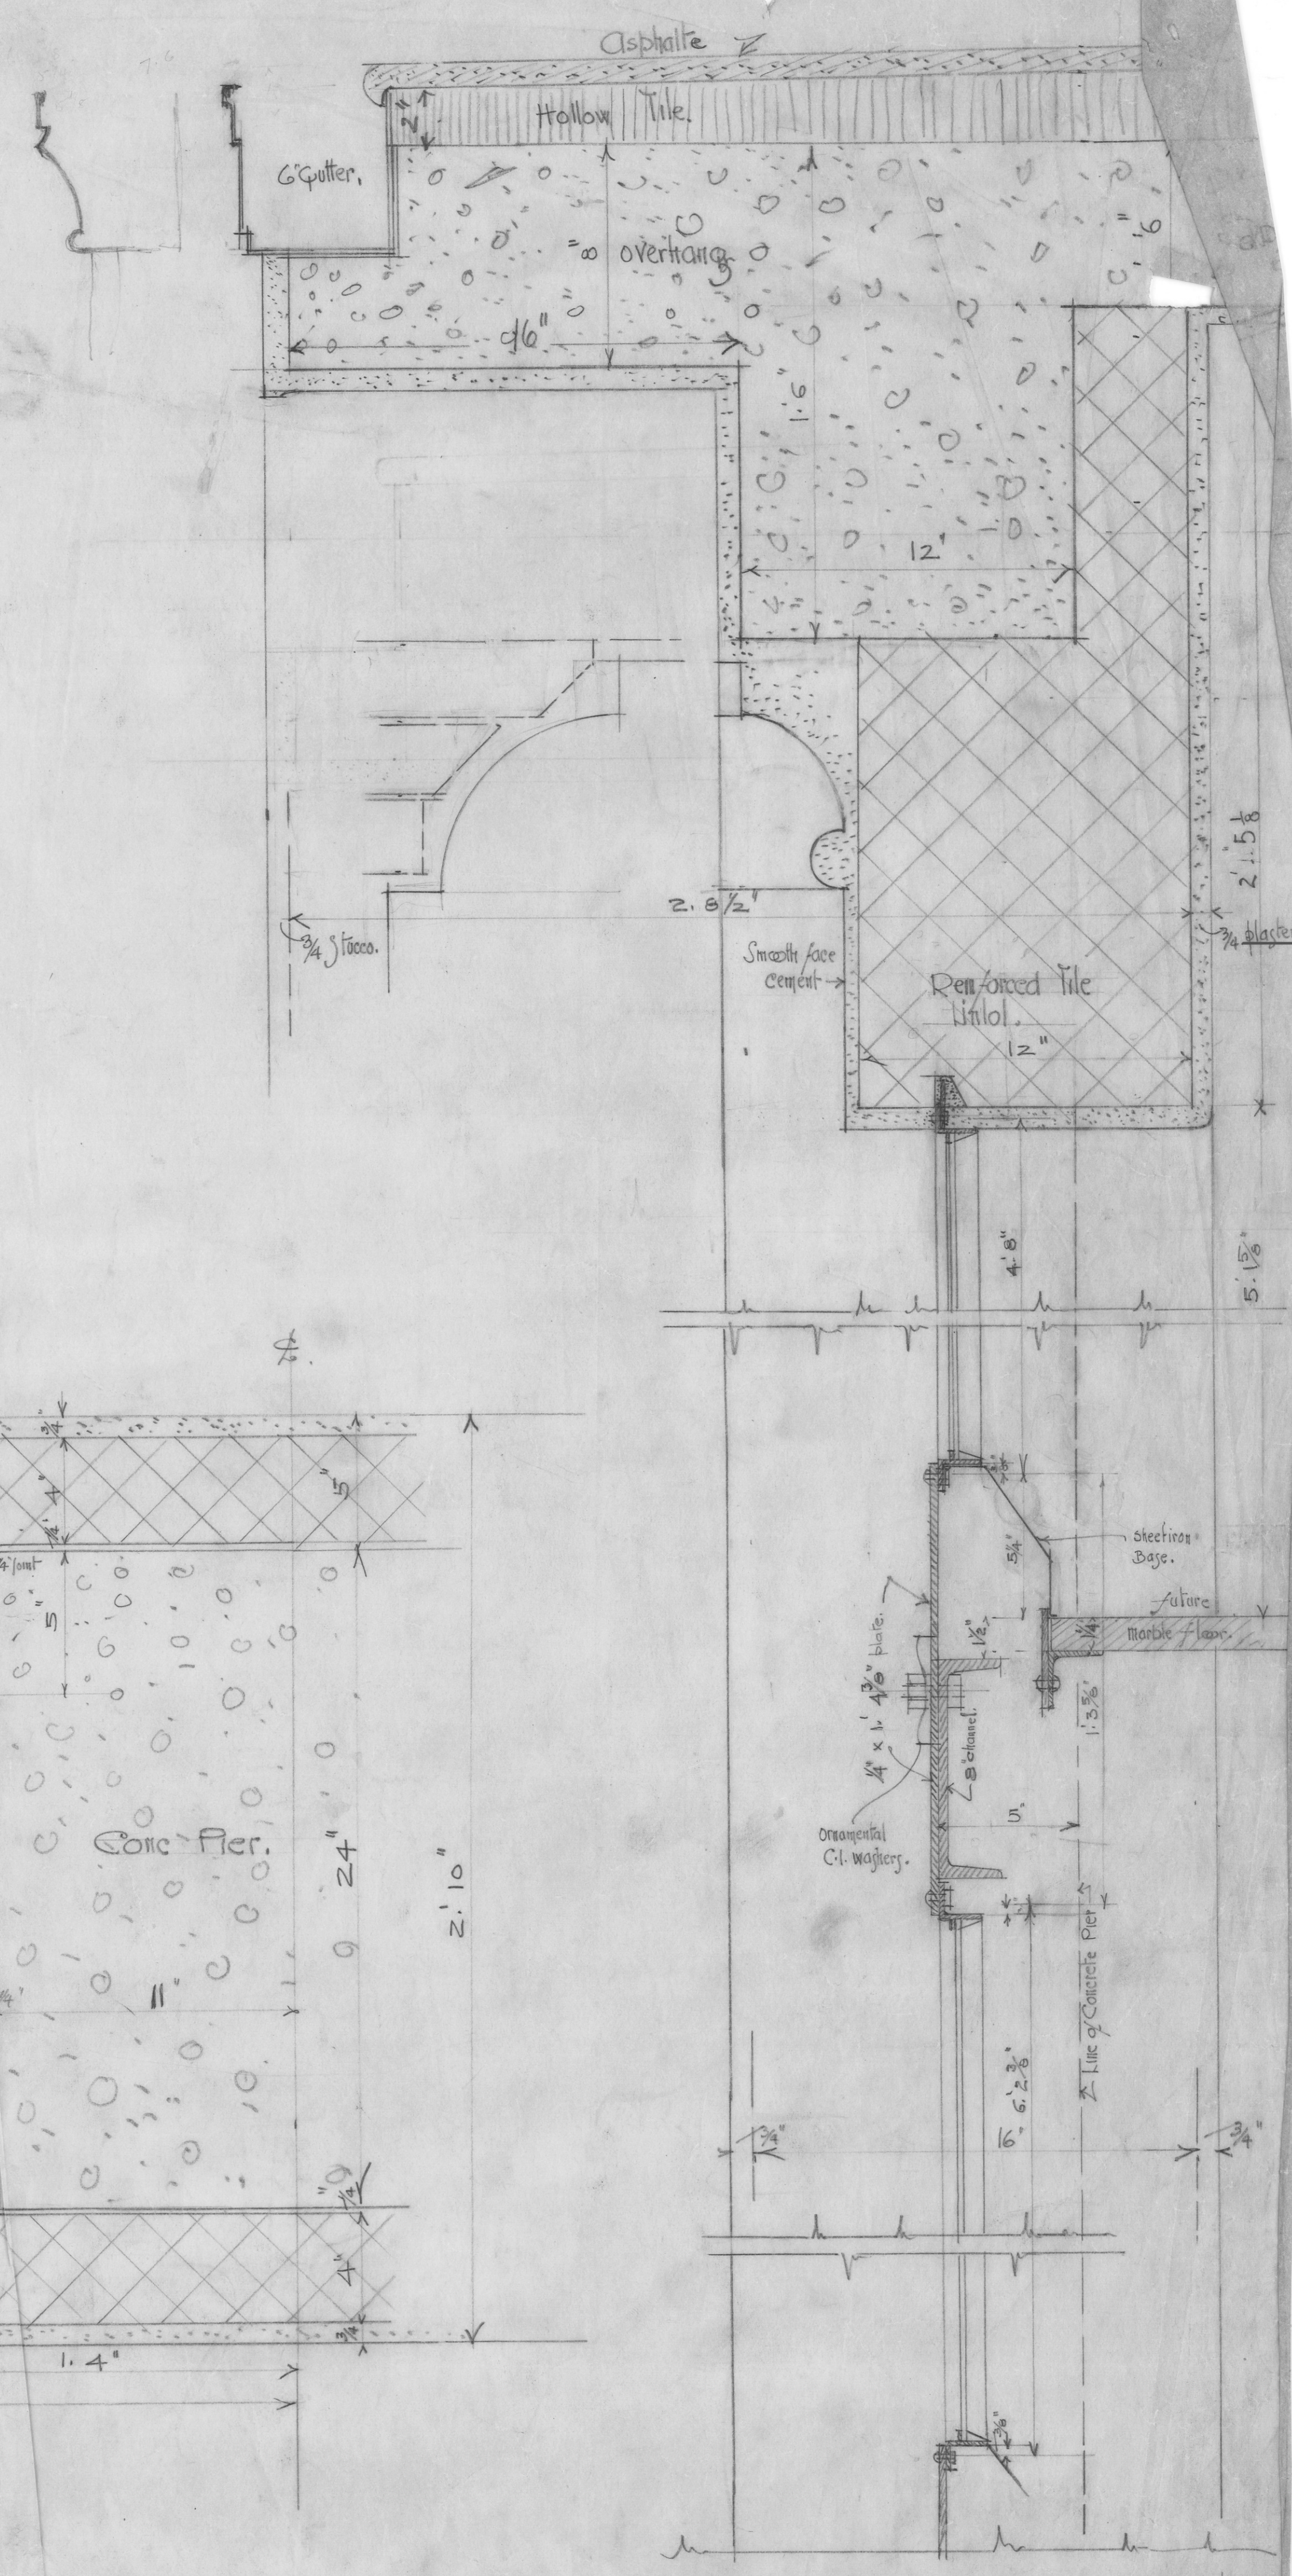

Section of Steel Joist...
Bottom Sash,
Copper Sill, &
Anchor Cement,
Tile,
Stucco.