

Lead Expansion
Shield

Congreth

Playter

Saint Anne Polished Marble

Dowels

10"



U.B.C. THE LIBRARY - CONCOURSE.

Marble Shield over Radiator Receiver.

(Scale half and full size)

Sharp and Thompson Archt.
626 Pender St. W. - Van. B.C.
Oct 26th 1925.

1/2" Marble Bracket

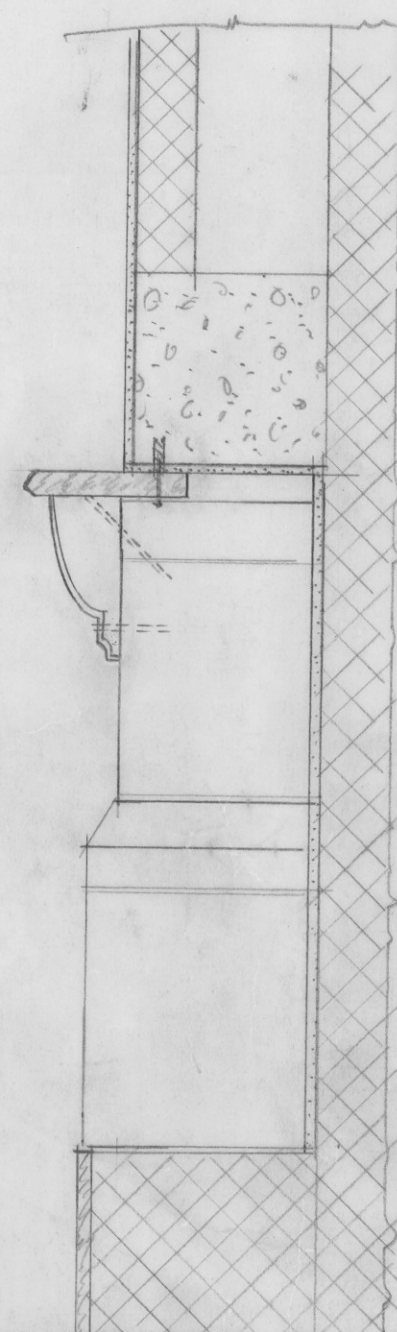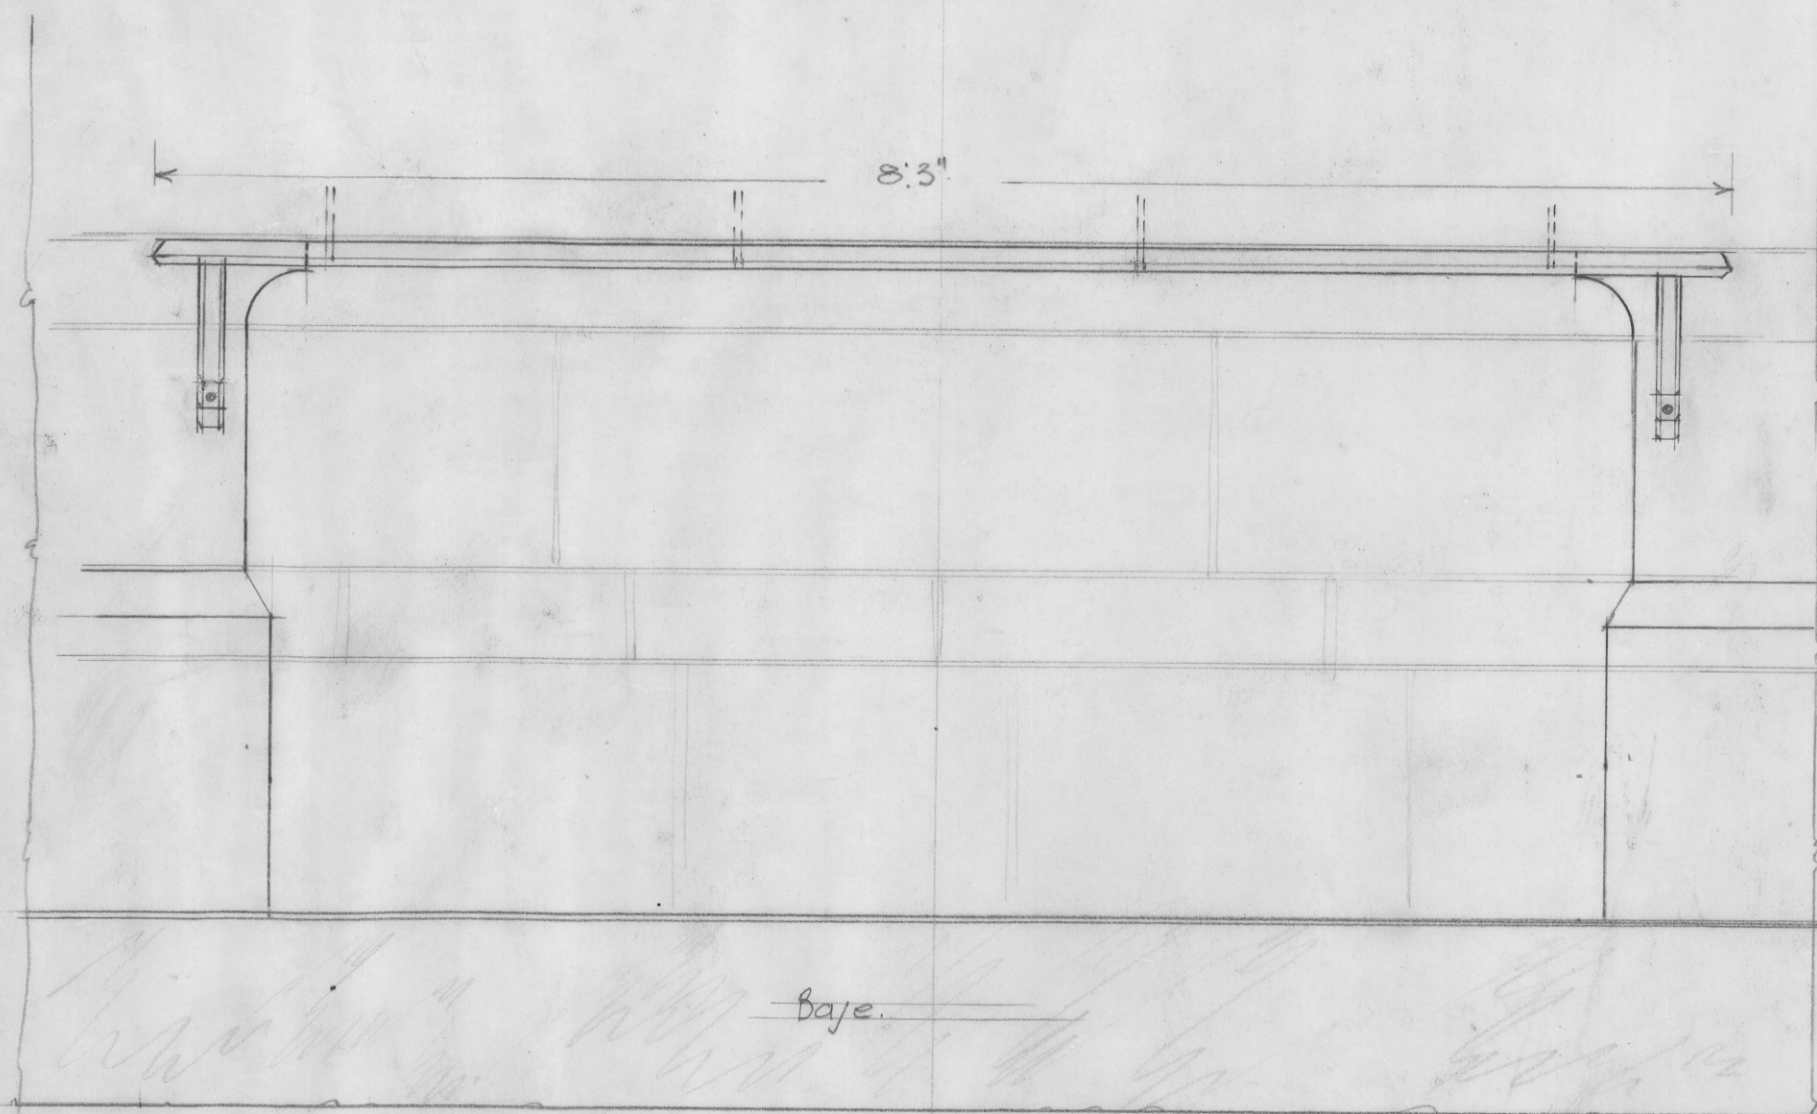

1" Elevation

Section

PC-PI 98T