
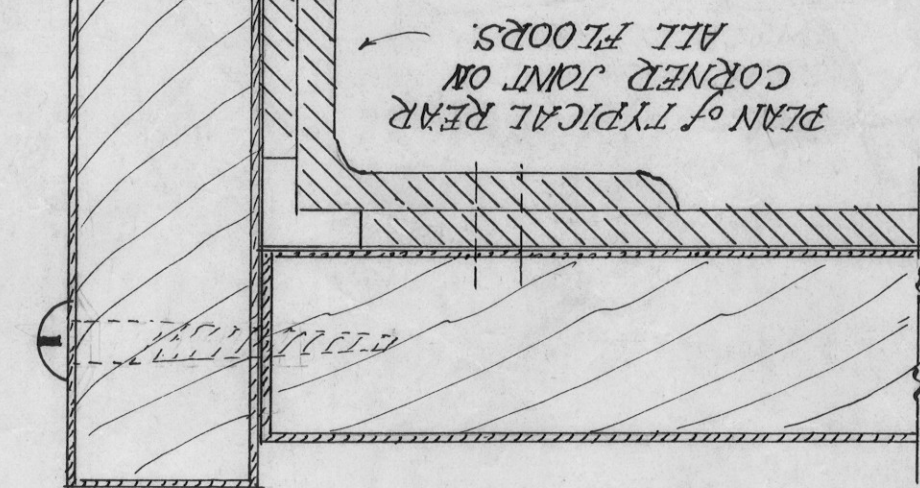


180 12-20


UNIVERSITY of B.C.
1 inch & Full Size Details of
BOOKLIFT SHAFT

April 10th 1924.
of Kalamine Iron
Sharp & Thompson.
Vancouver, B.C.



Note: Single supports may be omitted, provided that the body of shaft be constructed of sound 12" x 6" plank with joints braced sufficiently to ensure good constructional strength, and properly lagged.

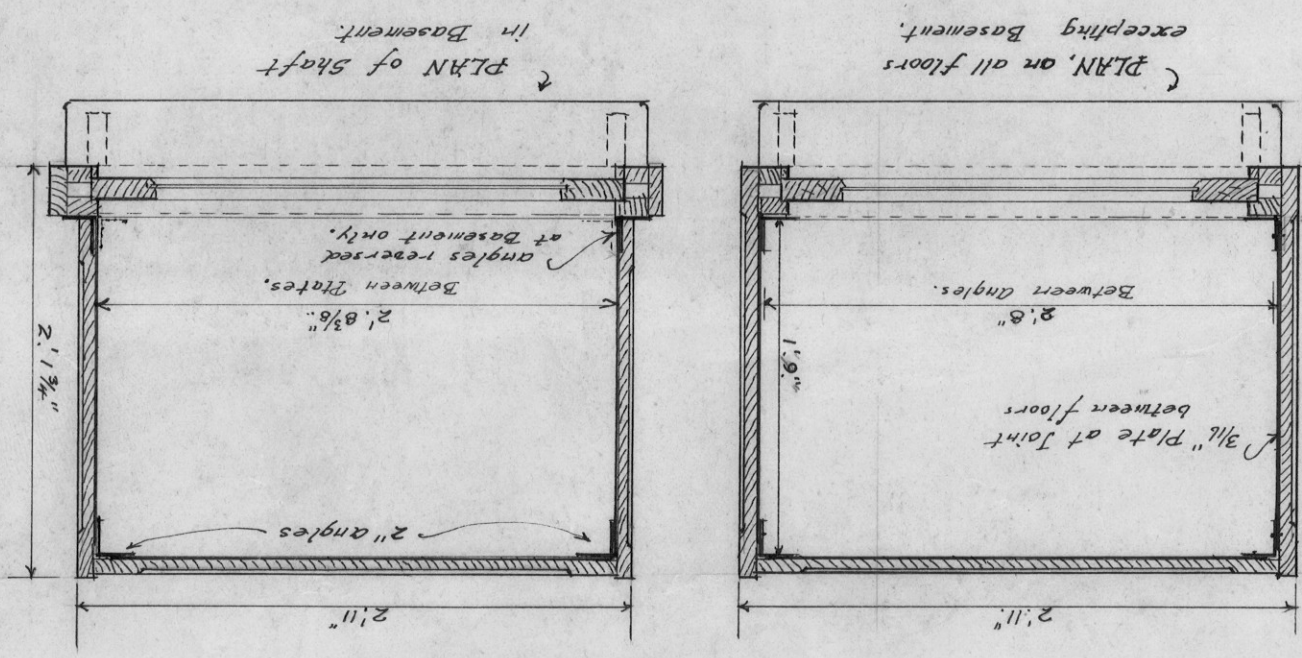


PLAN of DOOR JAMBS for BASEMENT ONLY

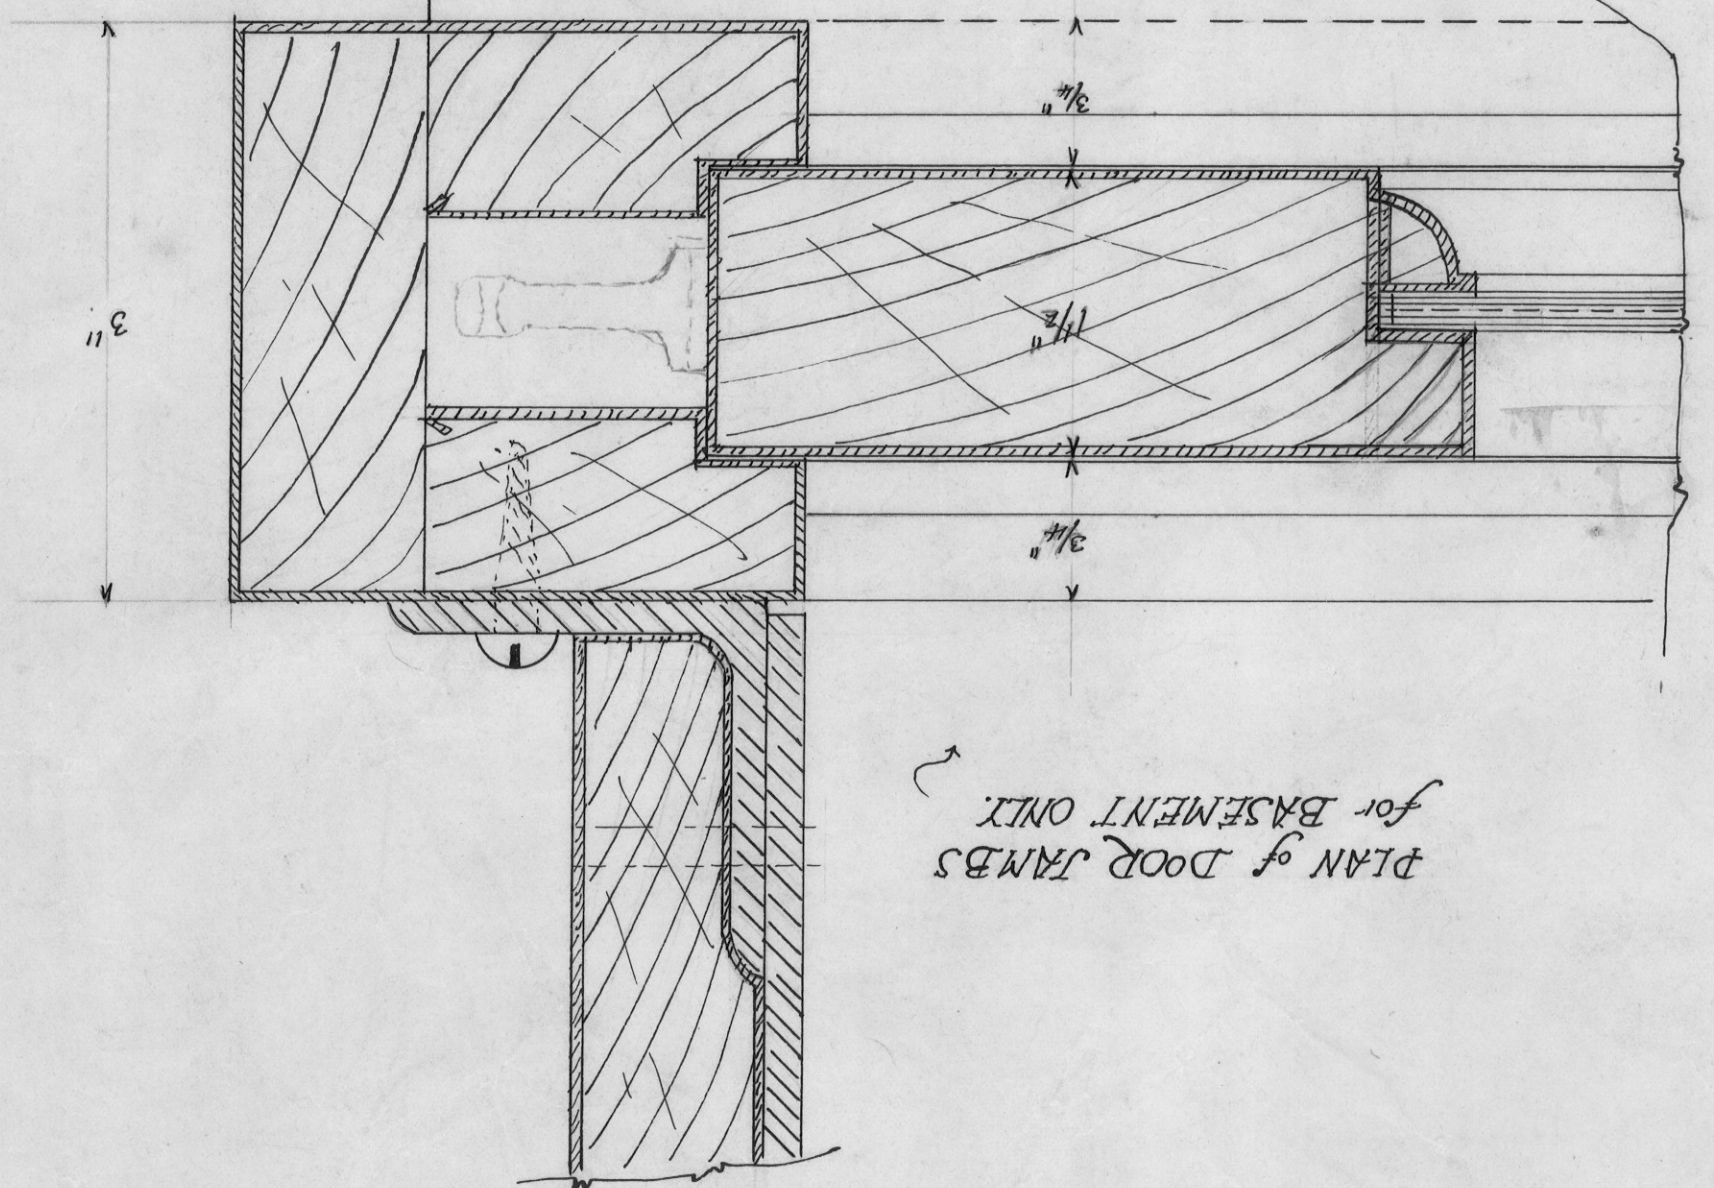


PLAN of DOOR JAMBS on all floors, except basement.

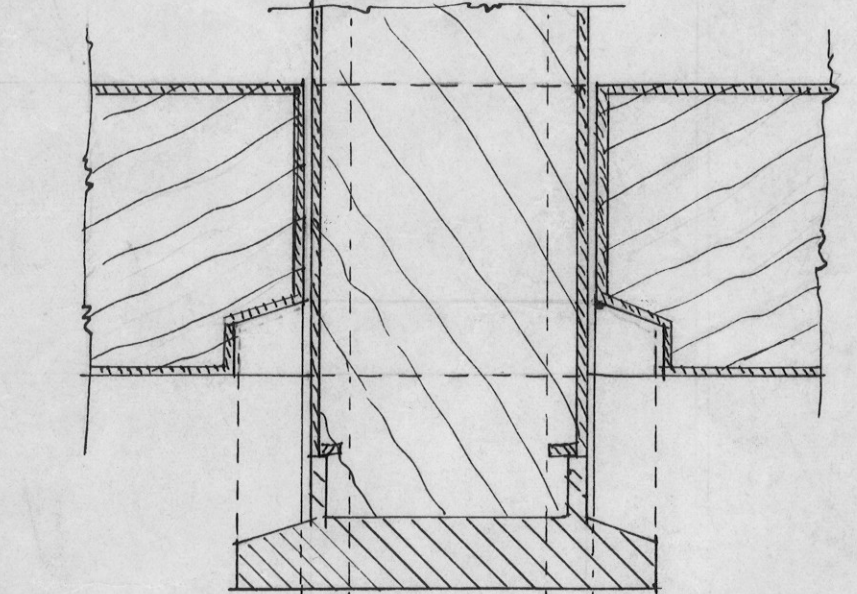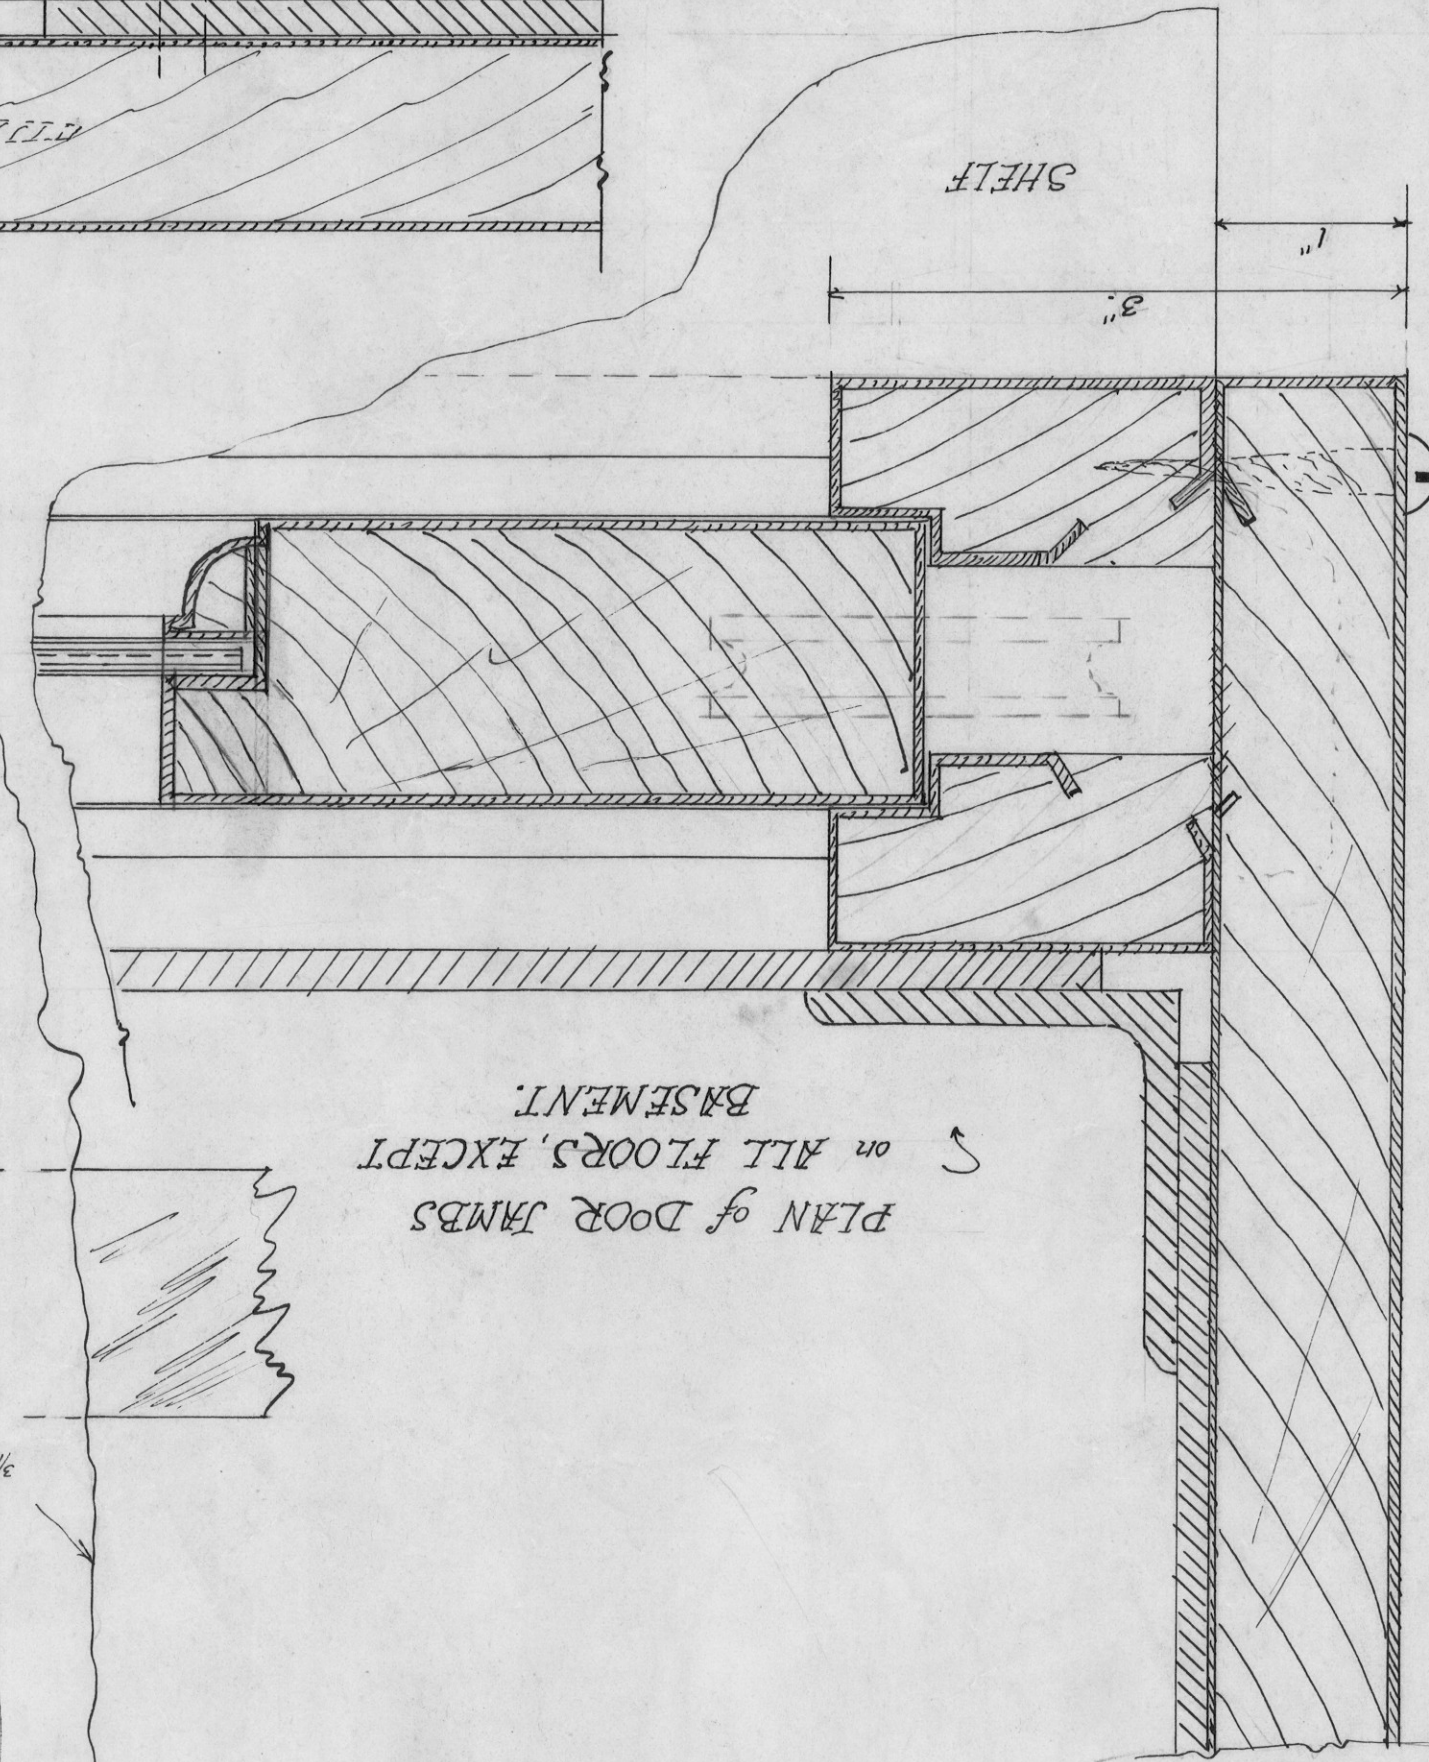

SECTION IN BASEMENT

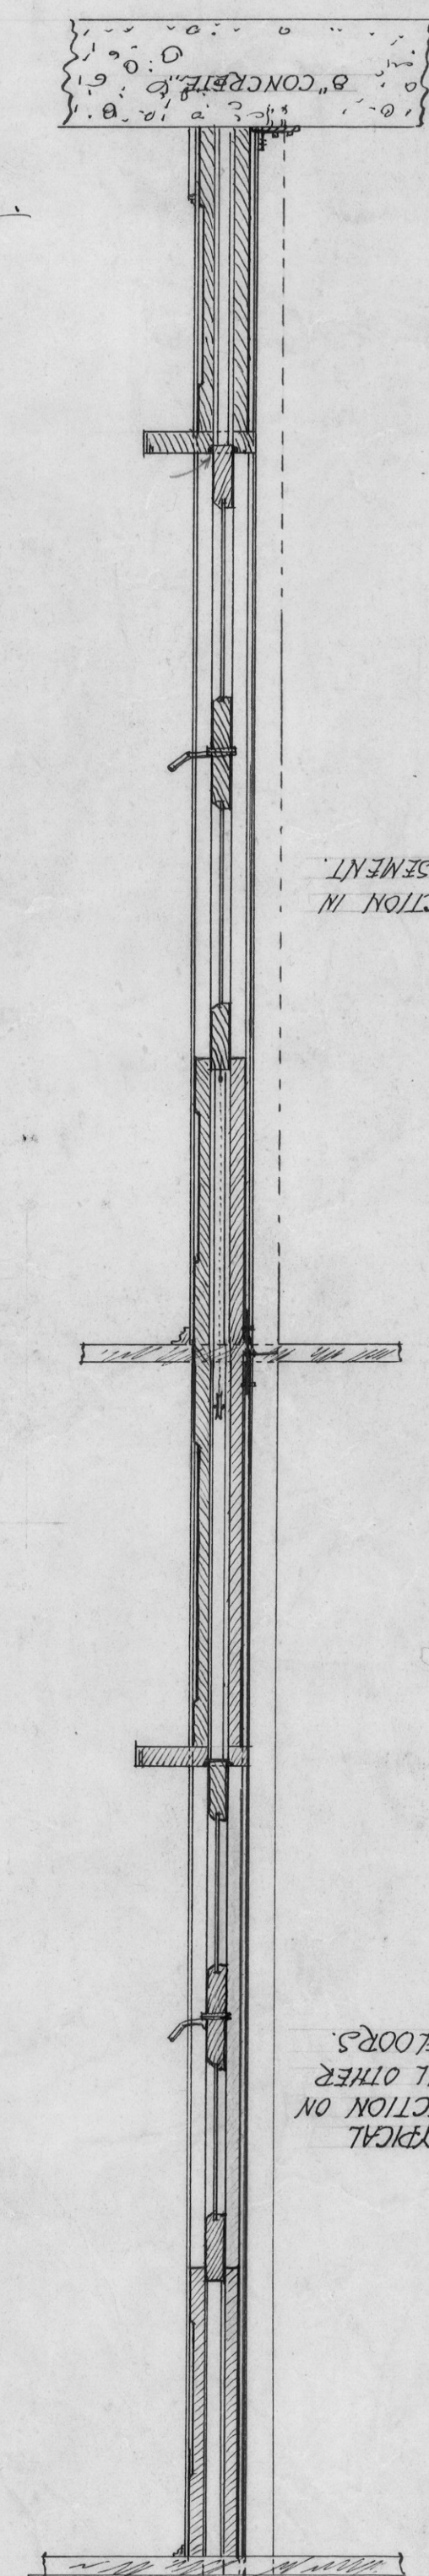

TYPICAL SECTION ON ALL OTHER FLOORS

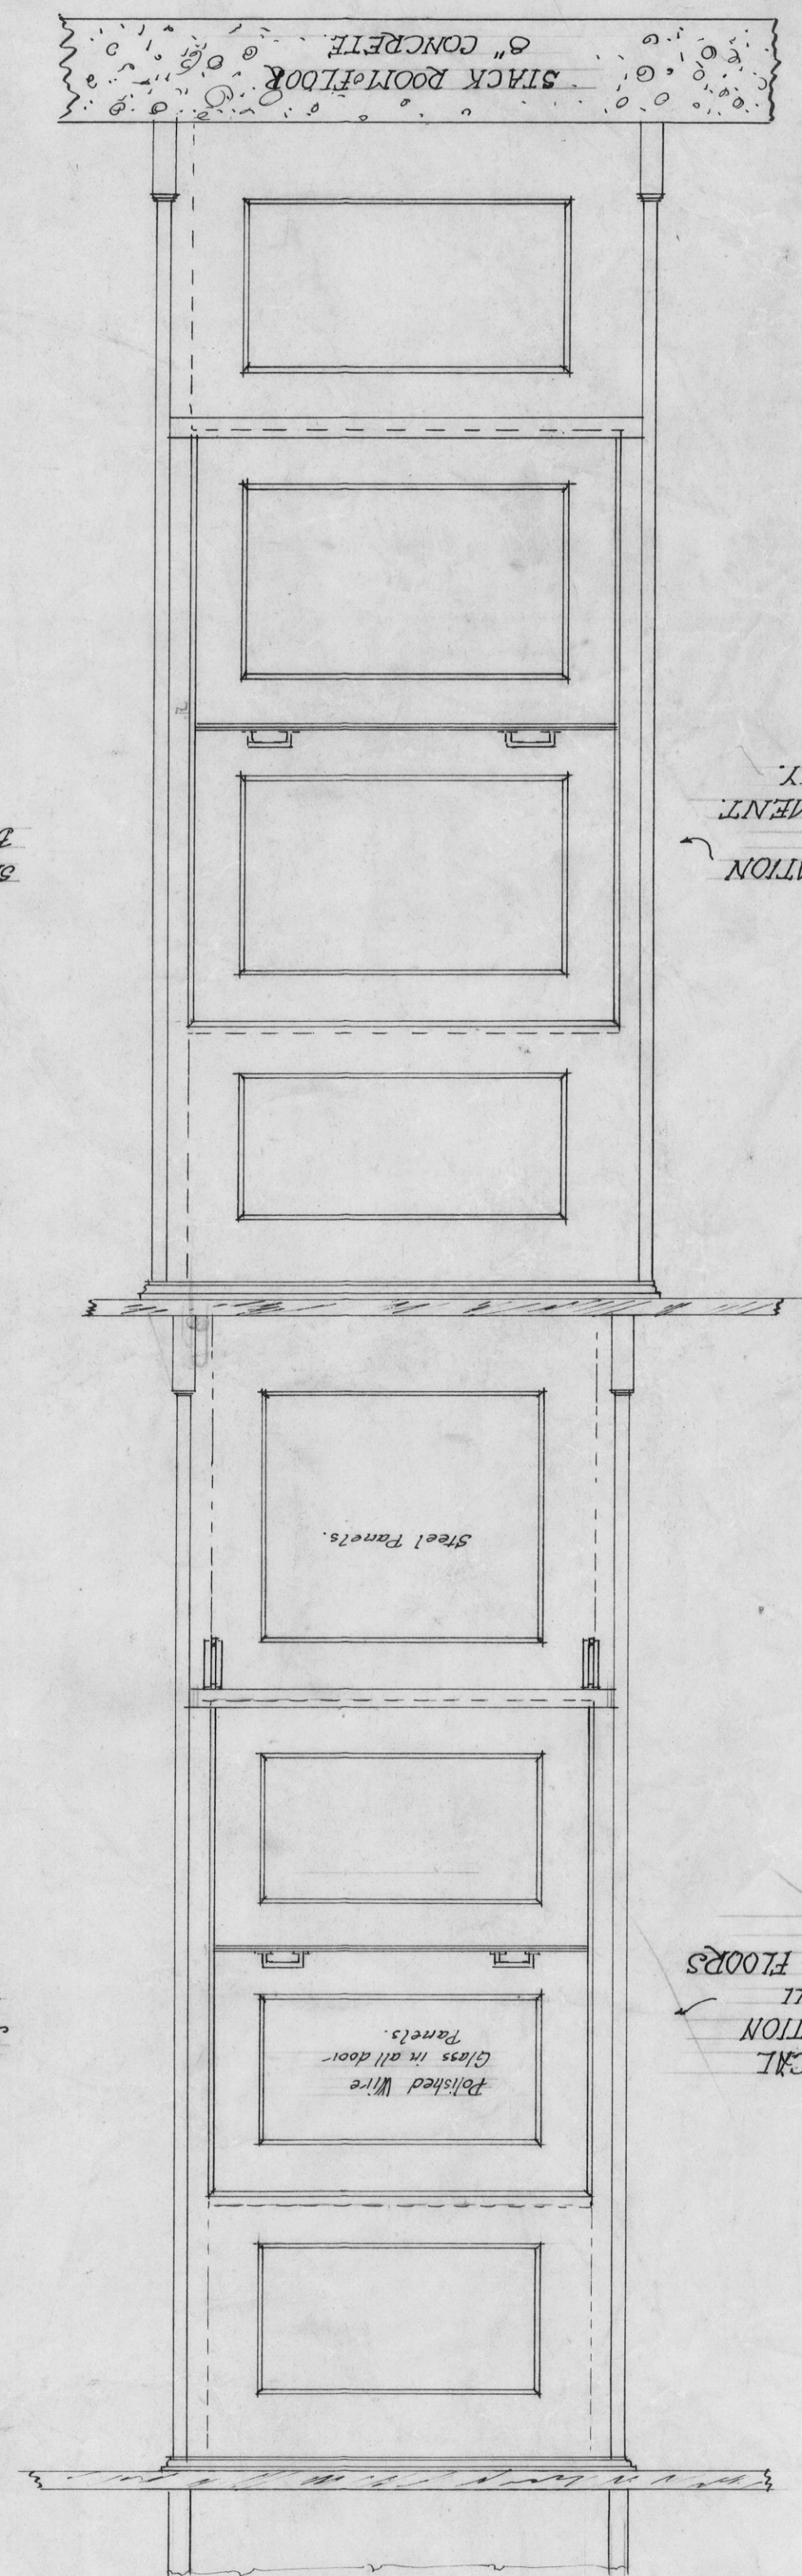

ELEVATION of BASEMENT ONLY

