

U.B.C. "THE LIBRARY"


Detail of Roof over Concourse & Reading Room

Scale 1/2" = 3' to feet... Date Jan 24 1924

1/4" F.S. Porling... Sharp & Thompson C.R. 1. 3. 4.

Detail 1/2" = 1'

1/2" Scale Elevation
Internally of Gable.

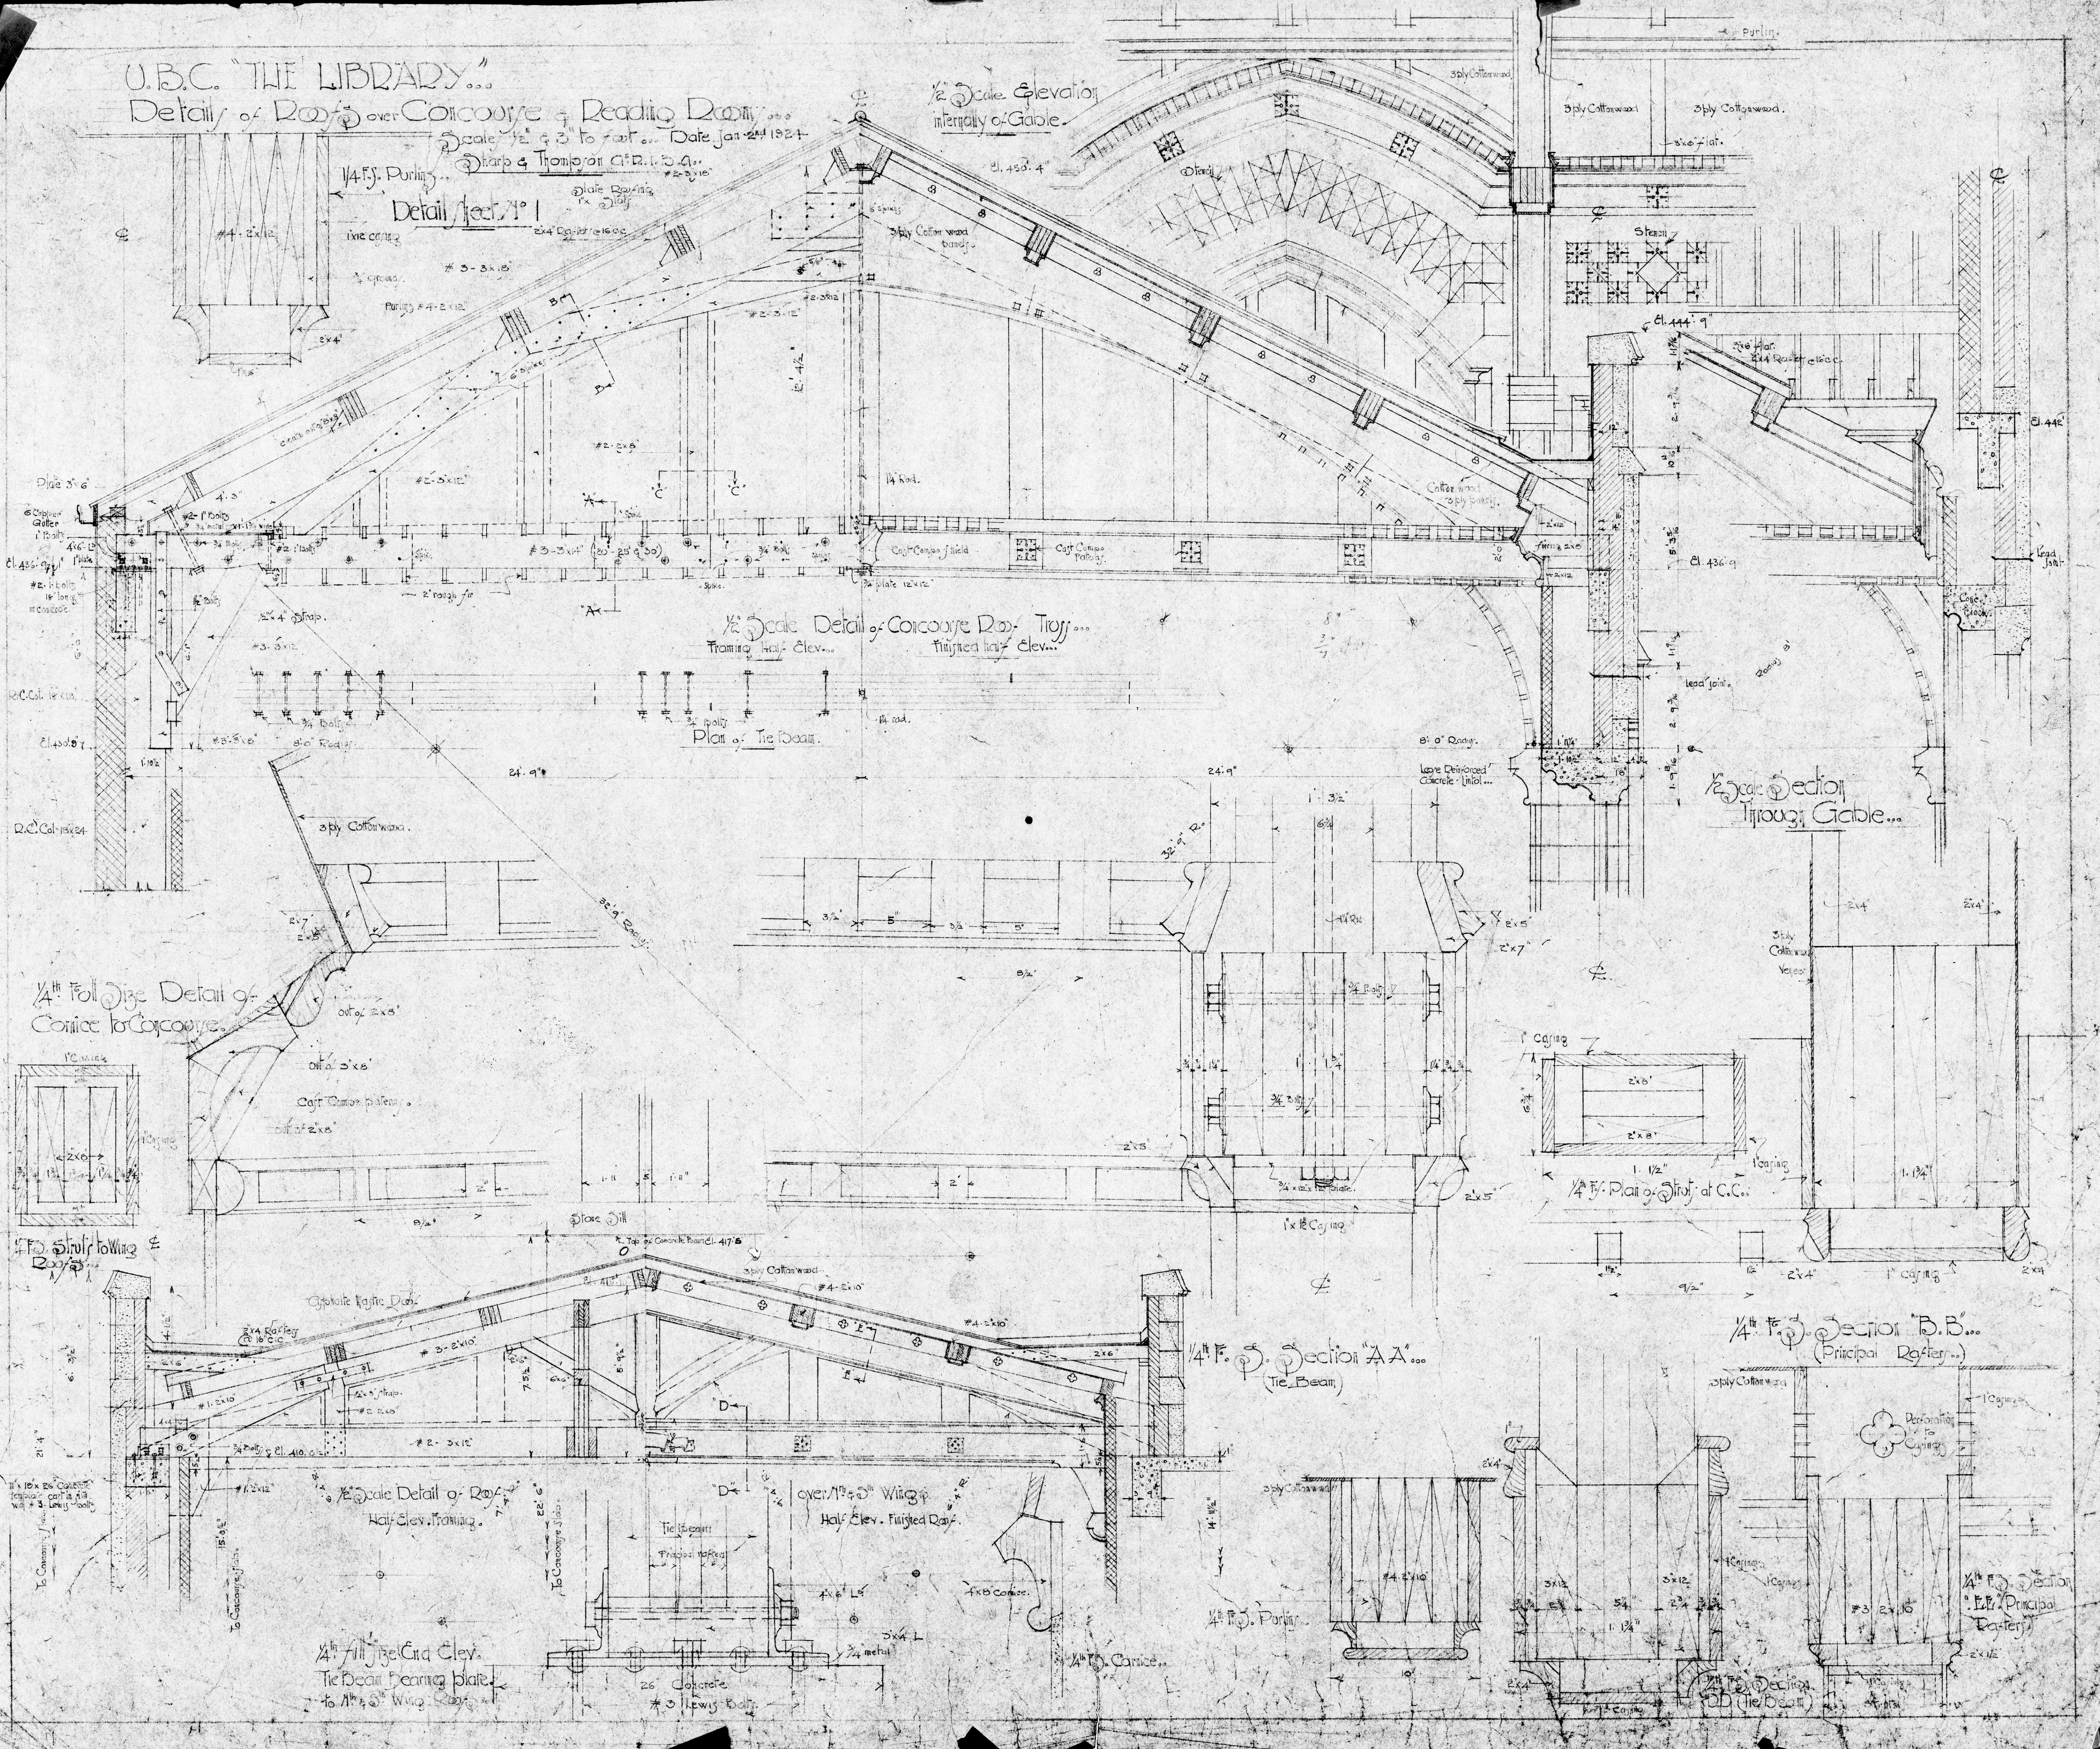

1/2" Scale Detail of Concourse Roof Truss
Trussing Half Elev...
Finished Half Elev...

Plan of Tie Beams

1/2" Scale Section
Through Gable...

1/4" Full Size Detail of
Cornice to Concourse

1/4" F.S. Section "A.A."
(Tie Beam)

1/4" F.S. Section "B.B."
(Principal Rafter...)

1/2" Scale Detail of Roof
Half Elev. Trussing...

over 11th & 12th Wings
Half Elev. Finished Roof

1/4" Full Size End Elev.
Tie Beam Bearing plate
to 11th & 12th Wings

1/4" F.S. Section
"C.C." Principal Rafter