


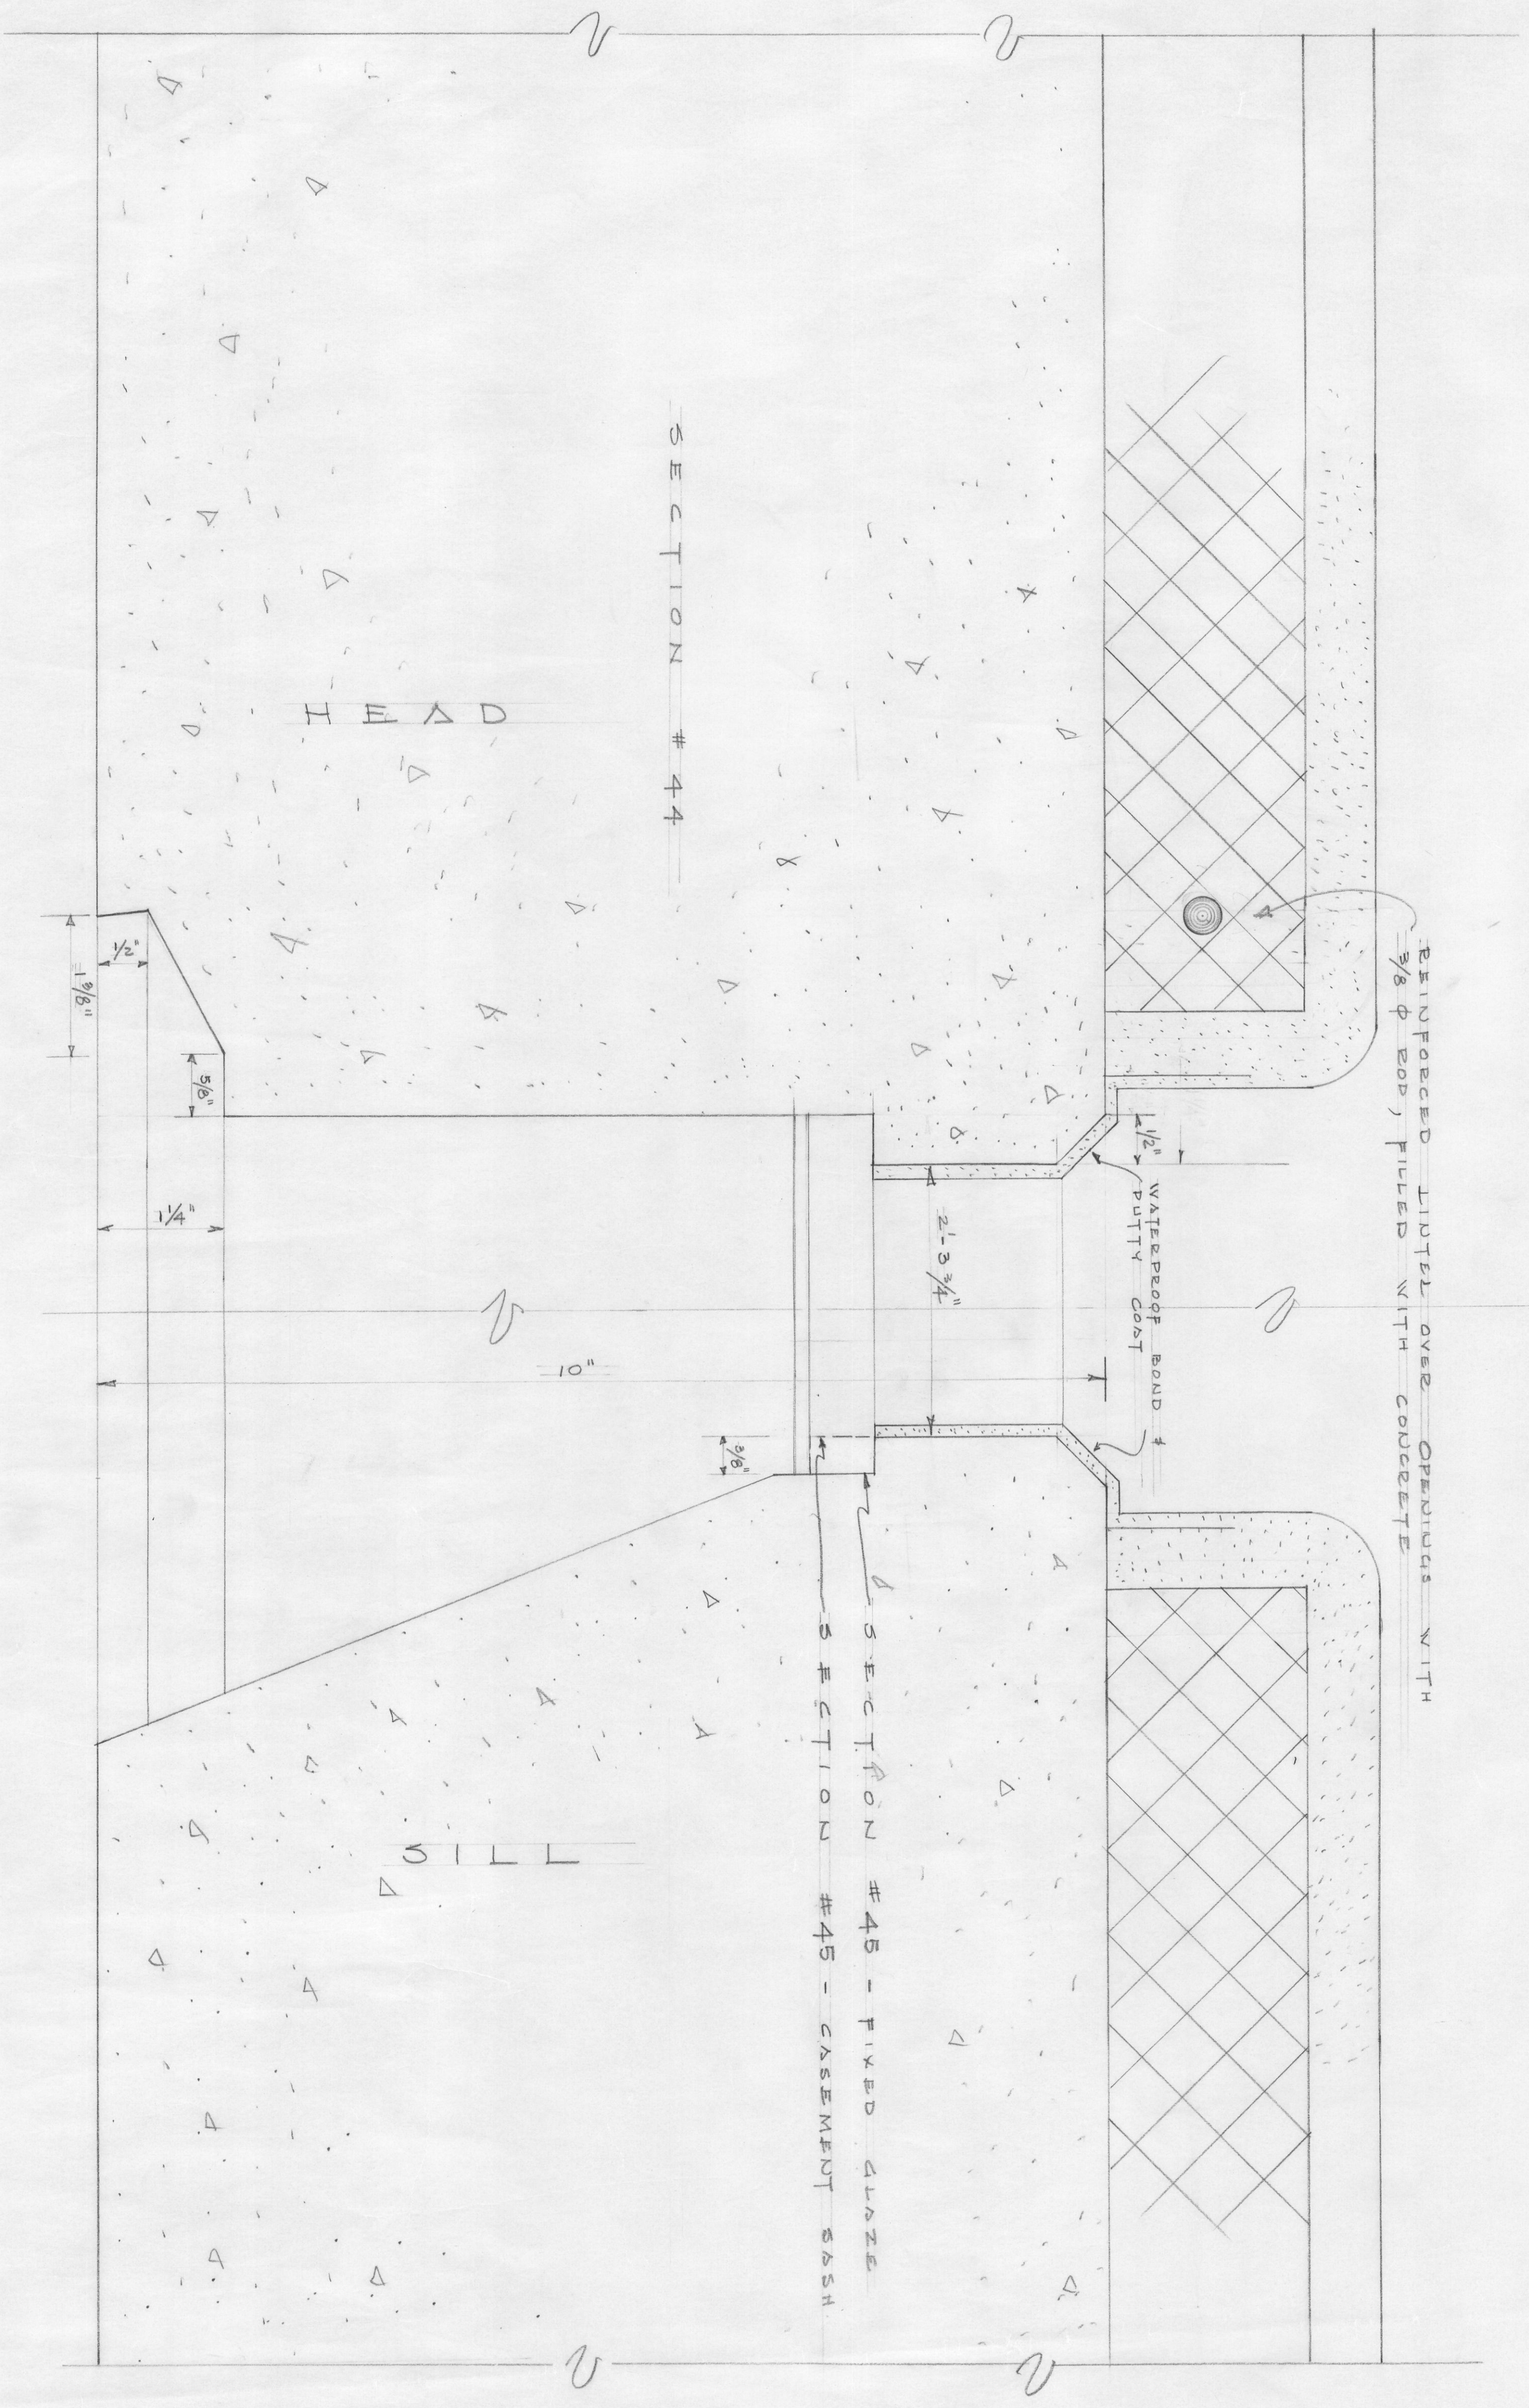

NOTE FOR SECTION LOCATIONS SEE ELEVATIONS ON SHEET C-19

LIBRARY U.B.C
 CONCRETE DETAIL
 SHARP & THOMPSON ARCHITECTS
 SHEET NO. C-20. OF