


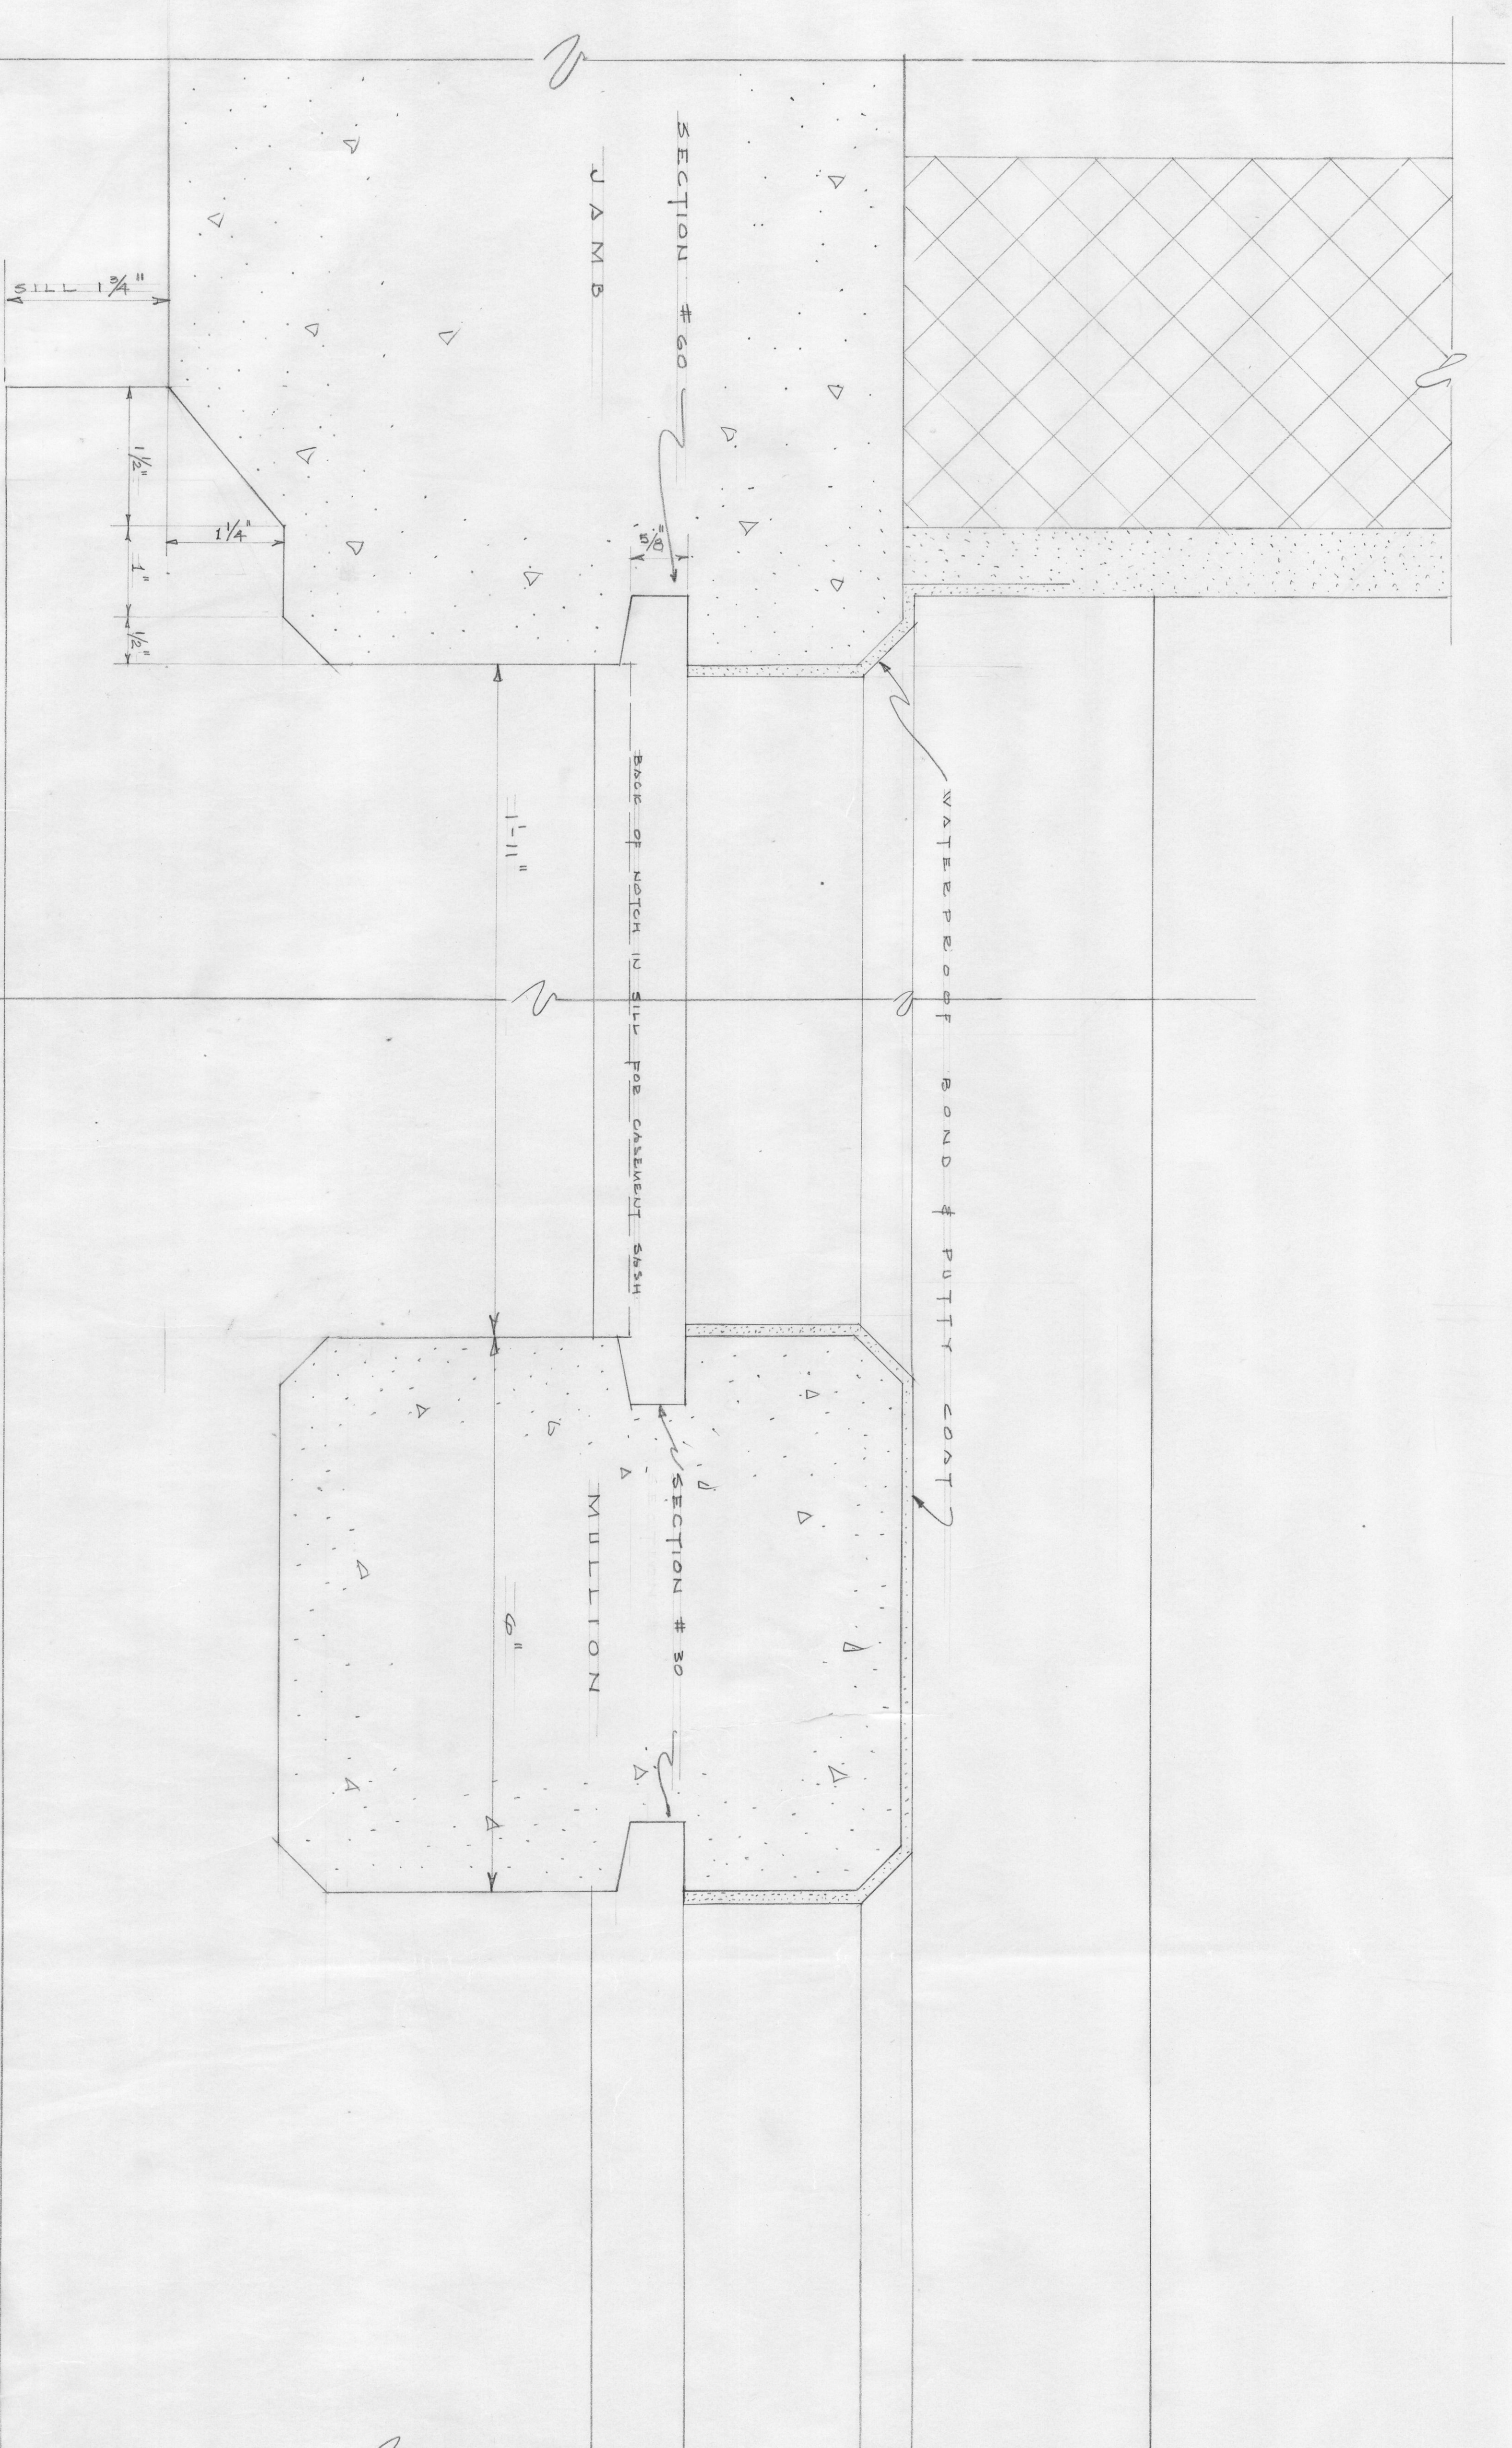

NOTE FOR SECTION LOCATIONS SEE ELEVATION ON SHEET C-21

LIBRARY U.B.C.
 CONCRETE DETAIL
 SHARP & THOMPSON ARCHITECTS
 SHEET NO C-22 OF