

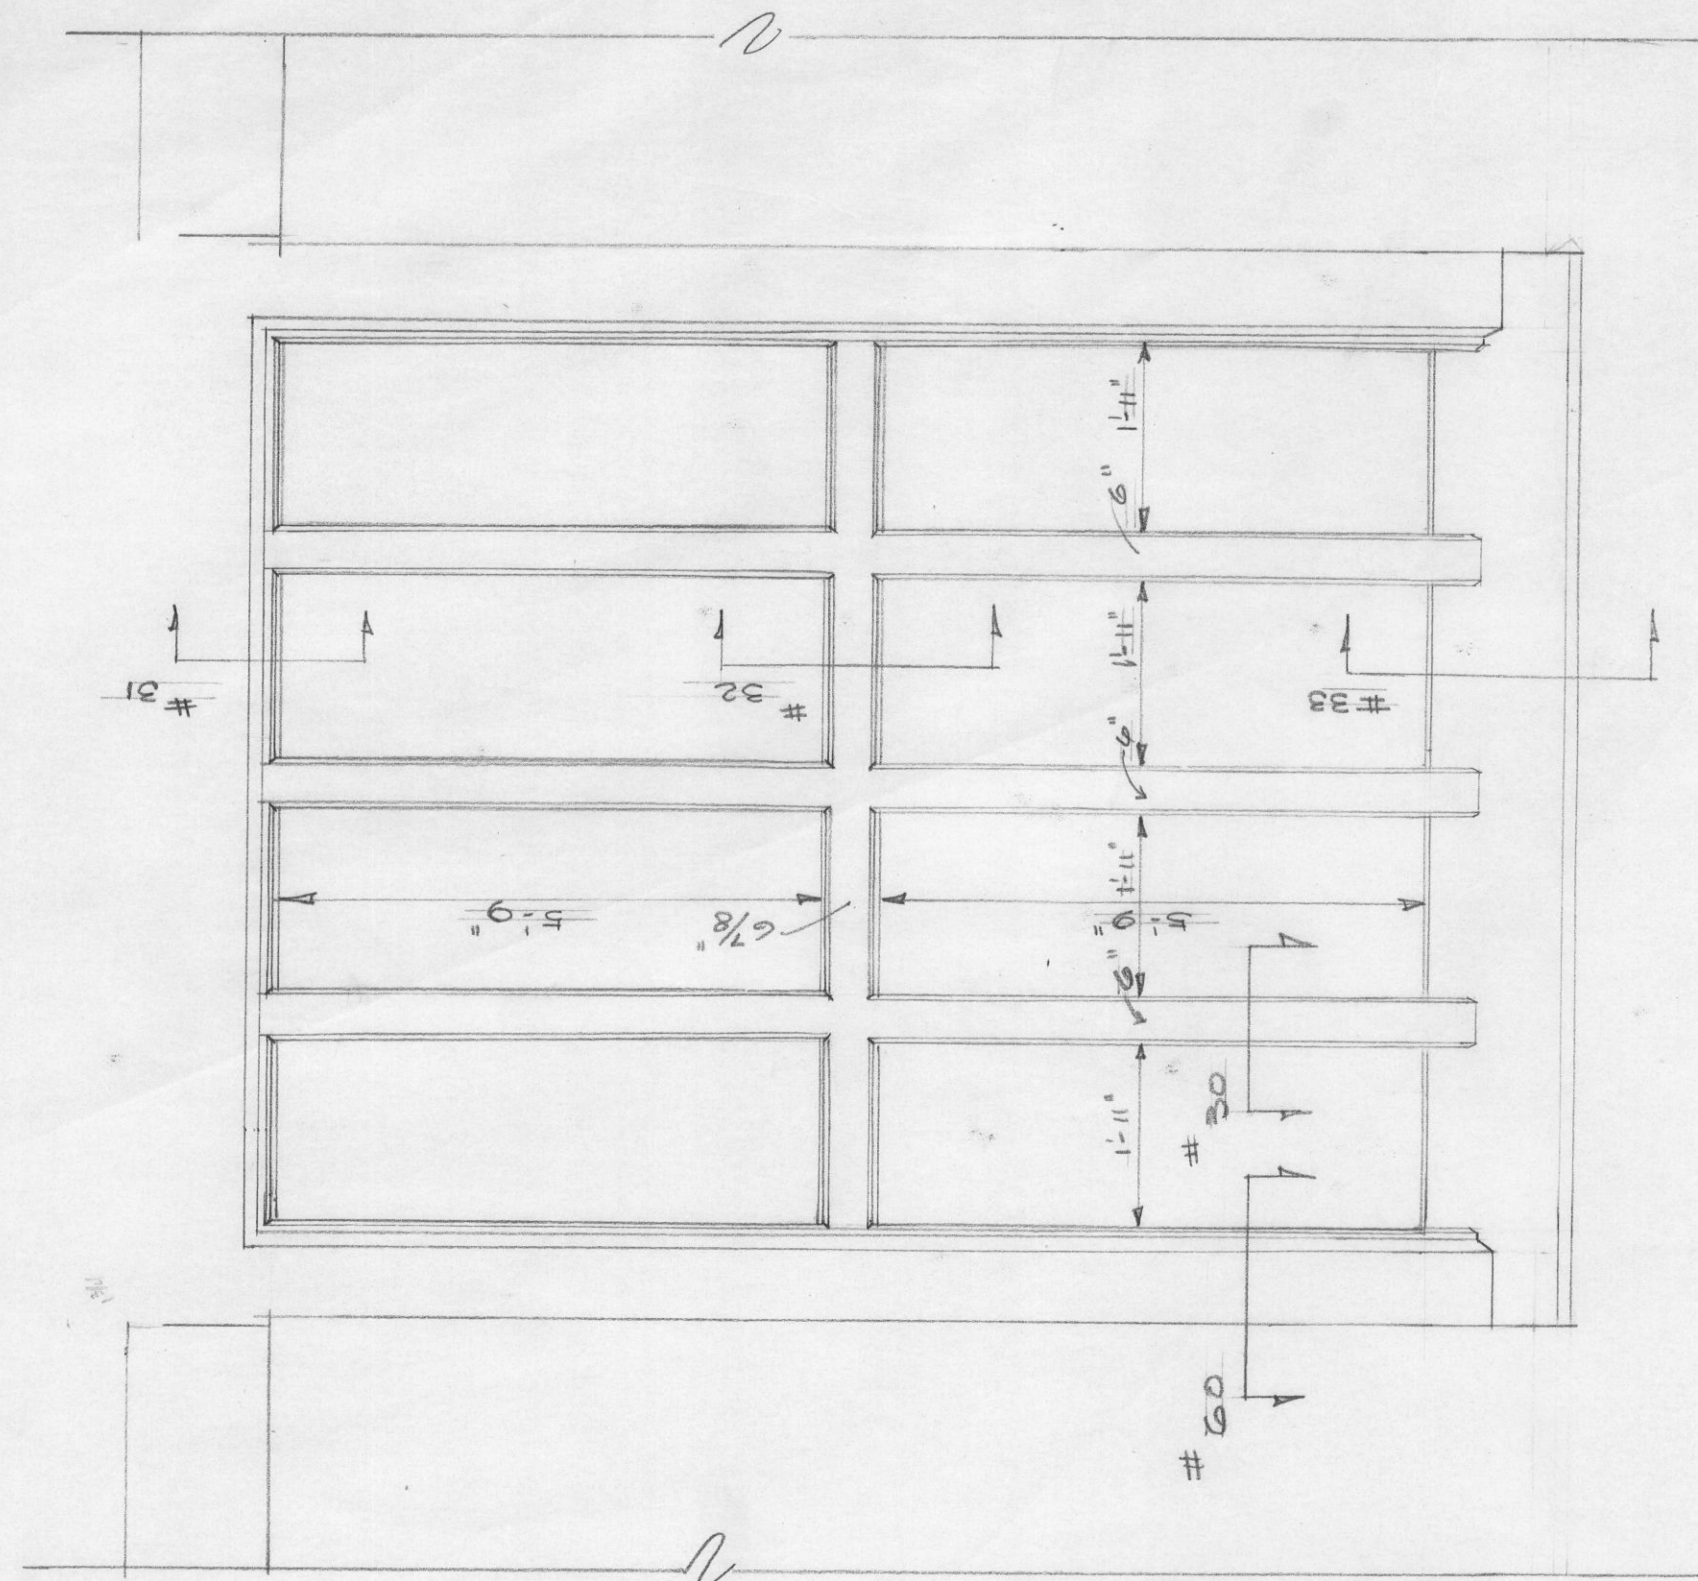


7-10-01

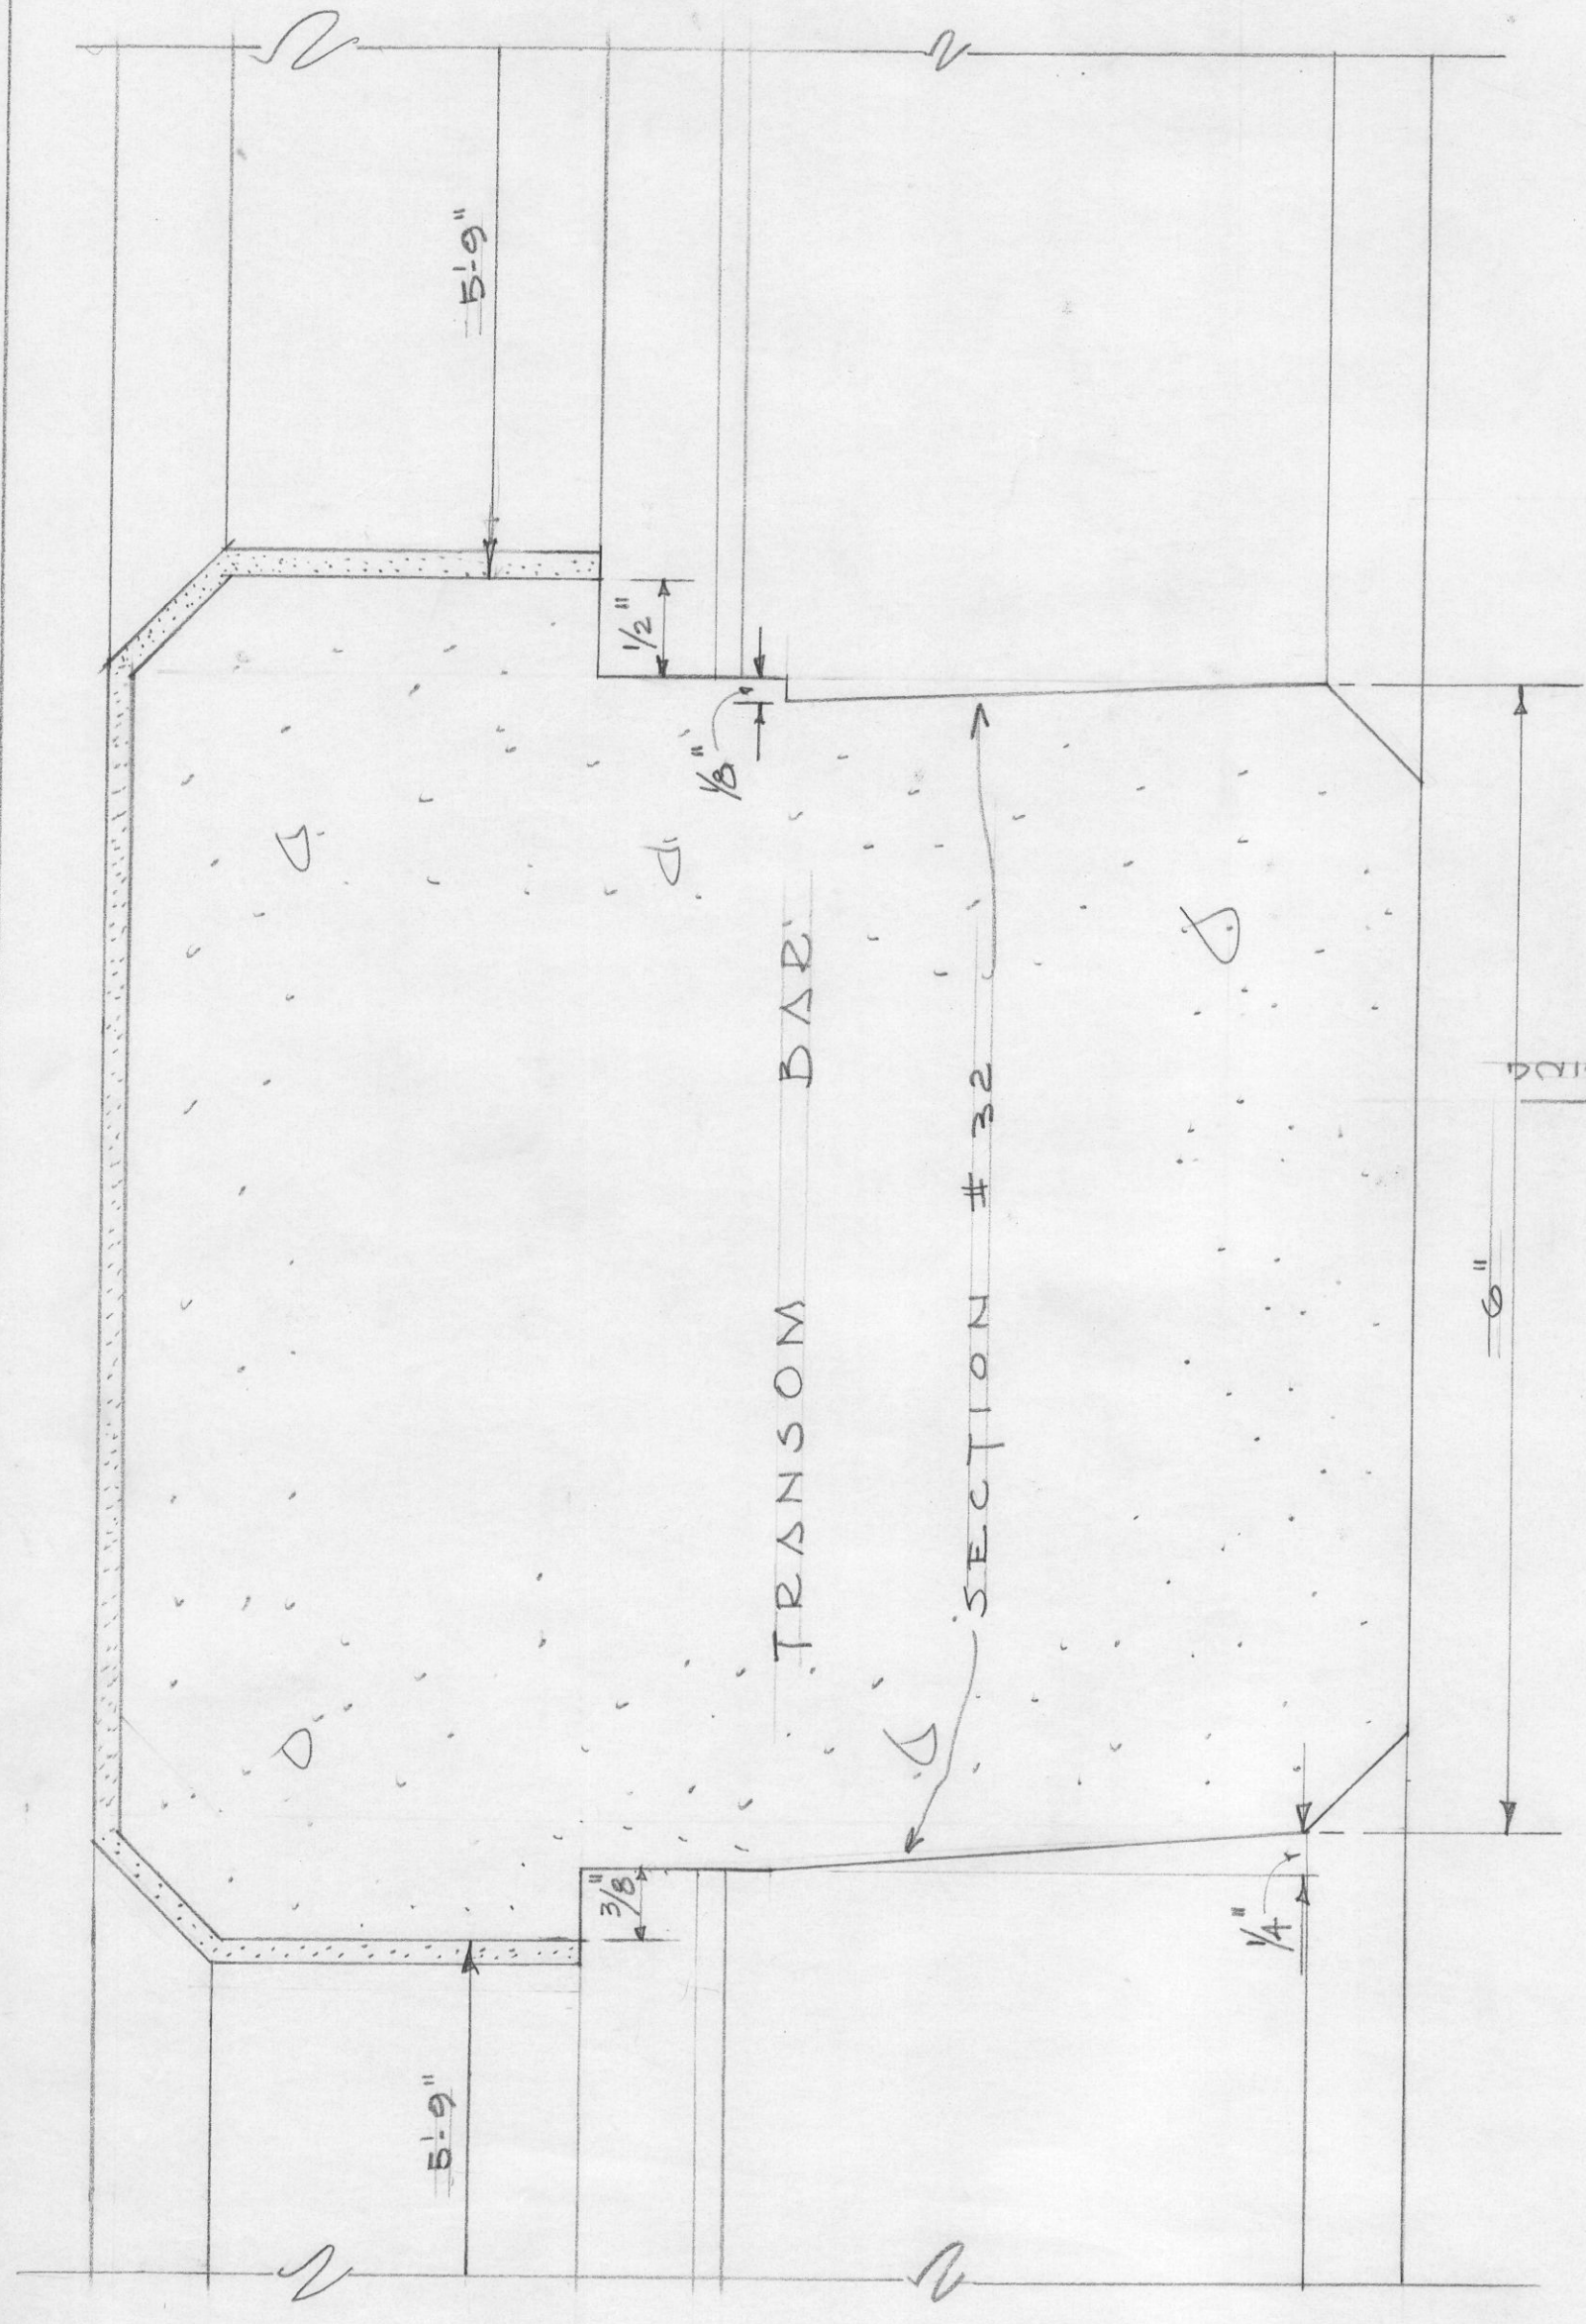

ELEVATION
SCALE 1/2"=1'-0"
CONCRETE WINDOWS ON CONCOURSE LEVEL

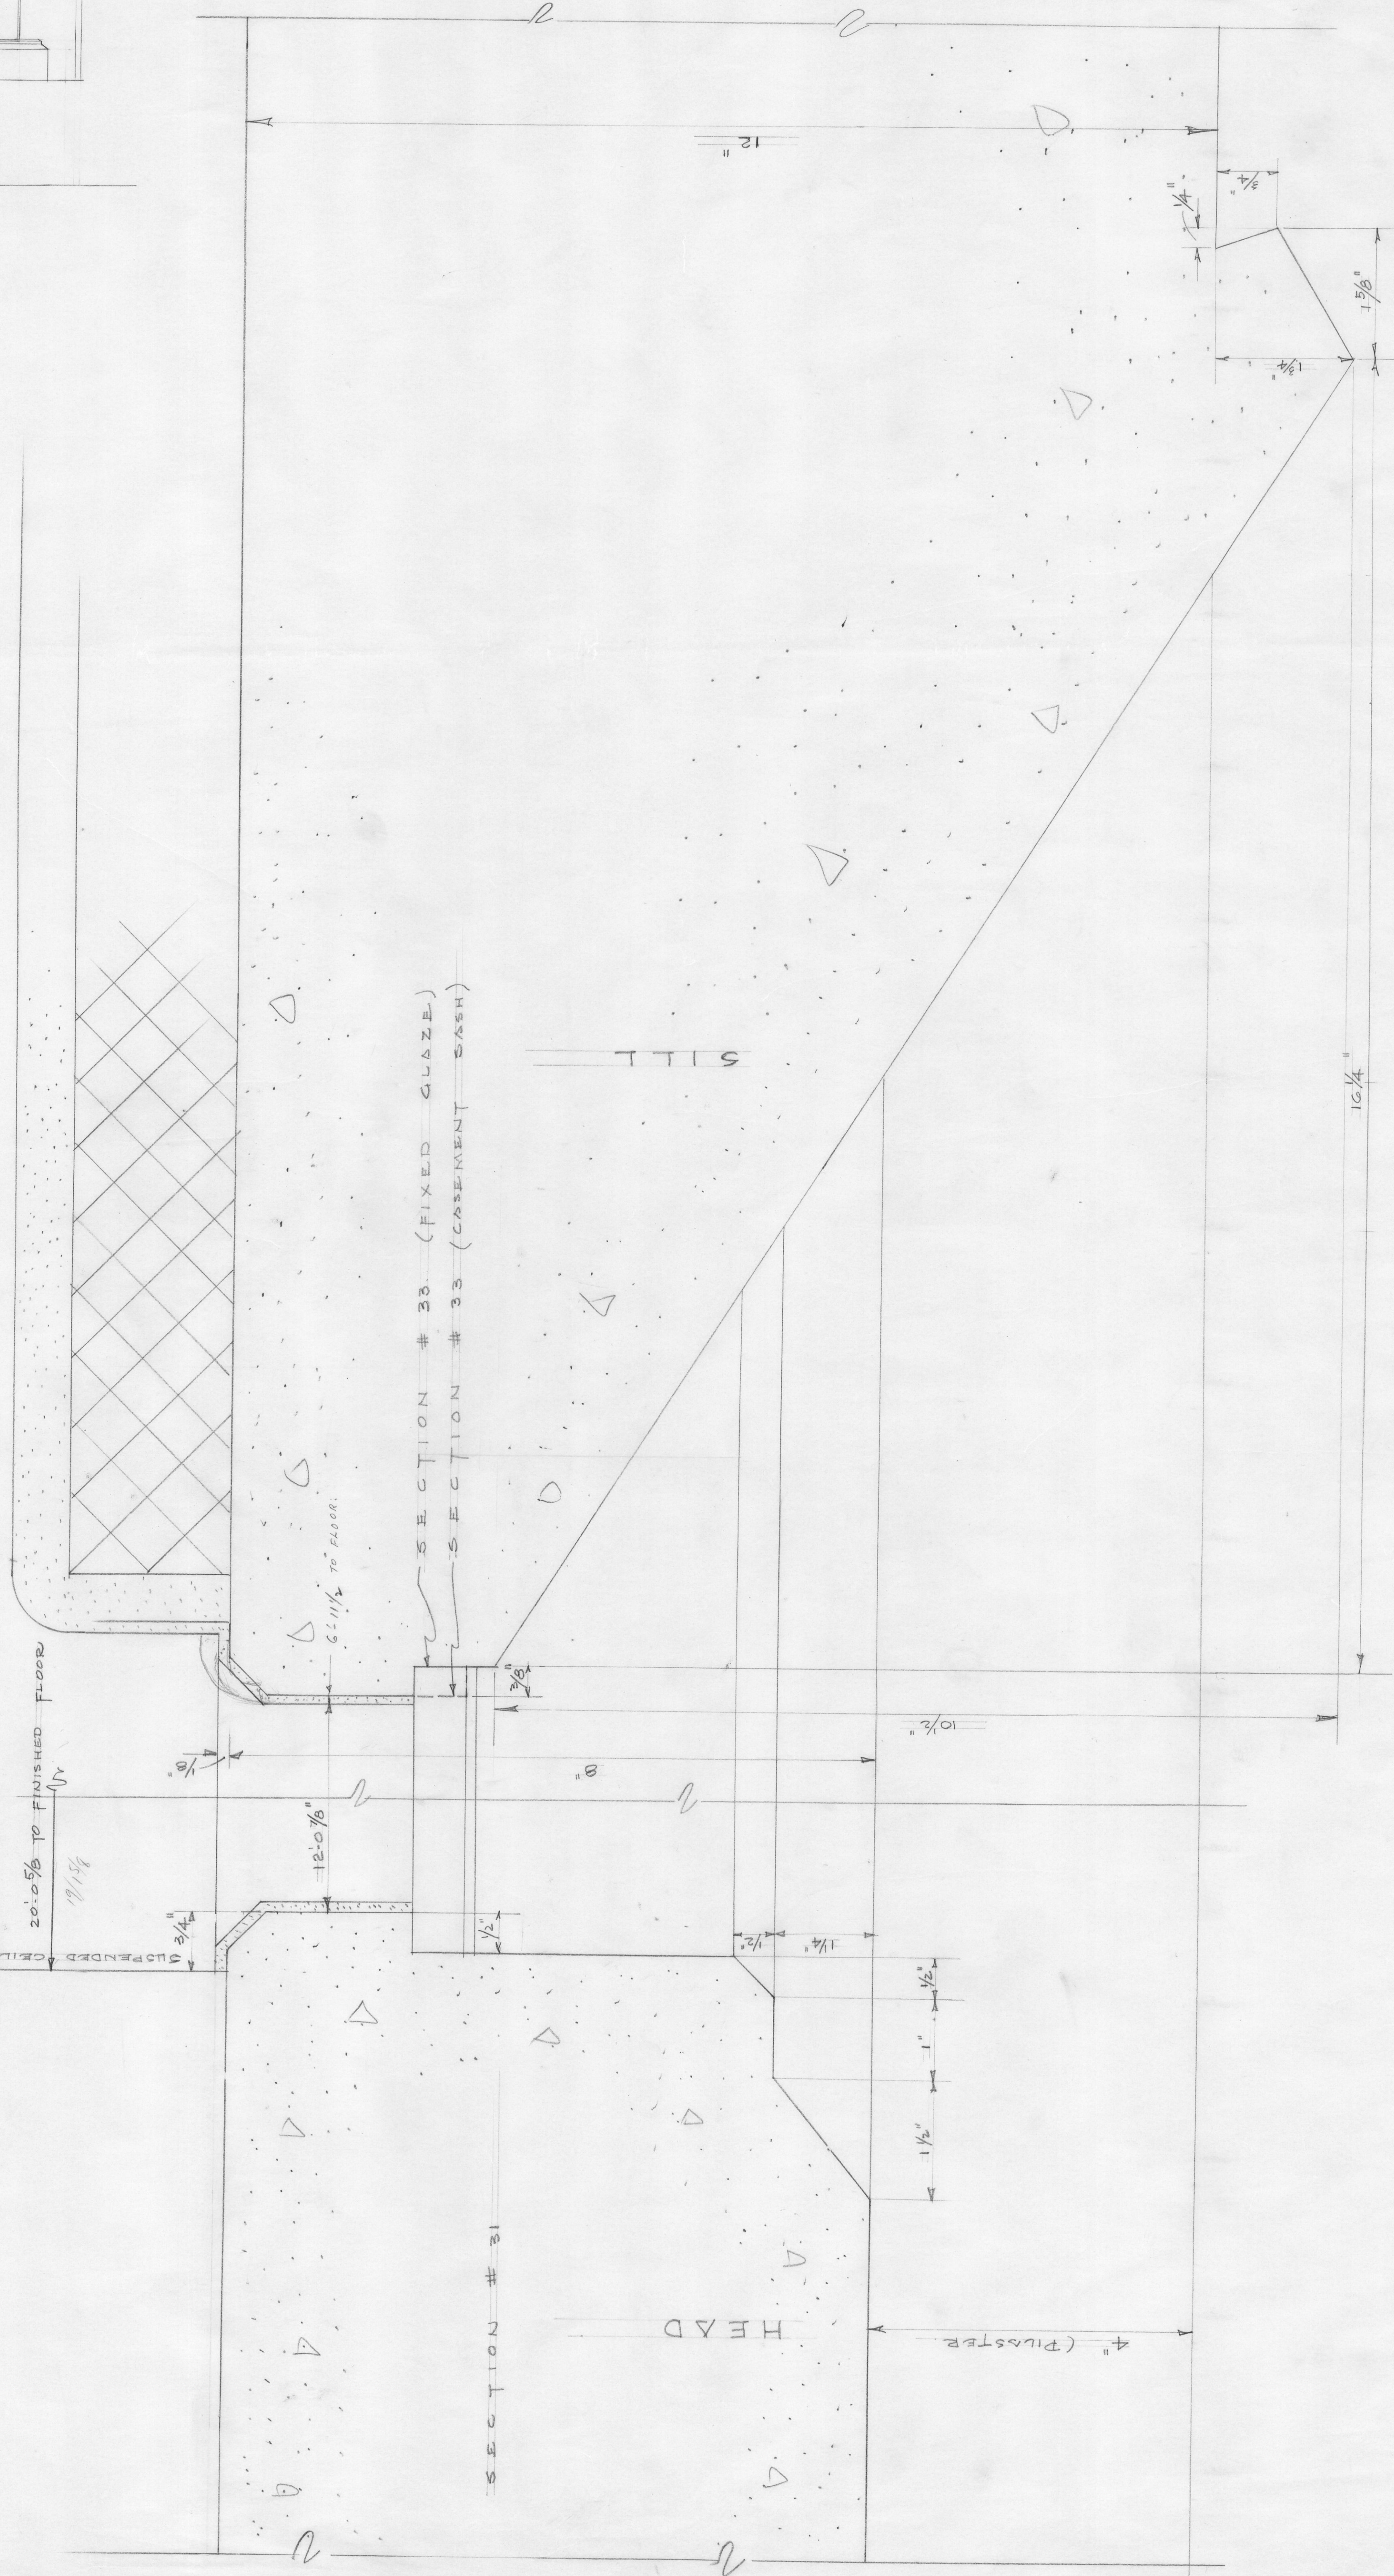

SECTION # 33 (FIXED GLAZE)
SECTION # 33 (CASEMENT SASH)

c23

LIBRARY U.B.C.
CONCRETE DETAIL
SHARP & THOMPSON ARCHITECTS
SHEET C-23