


man
and

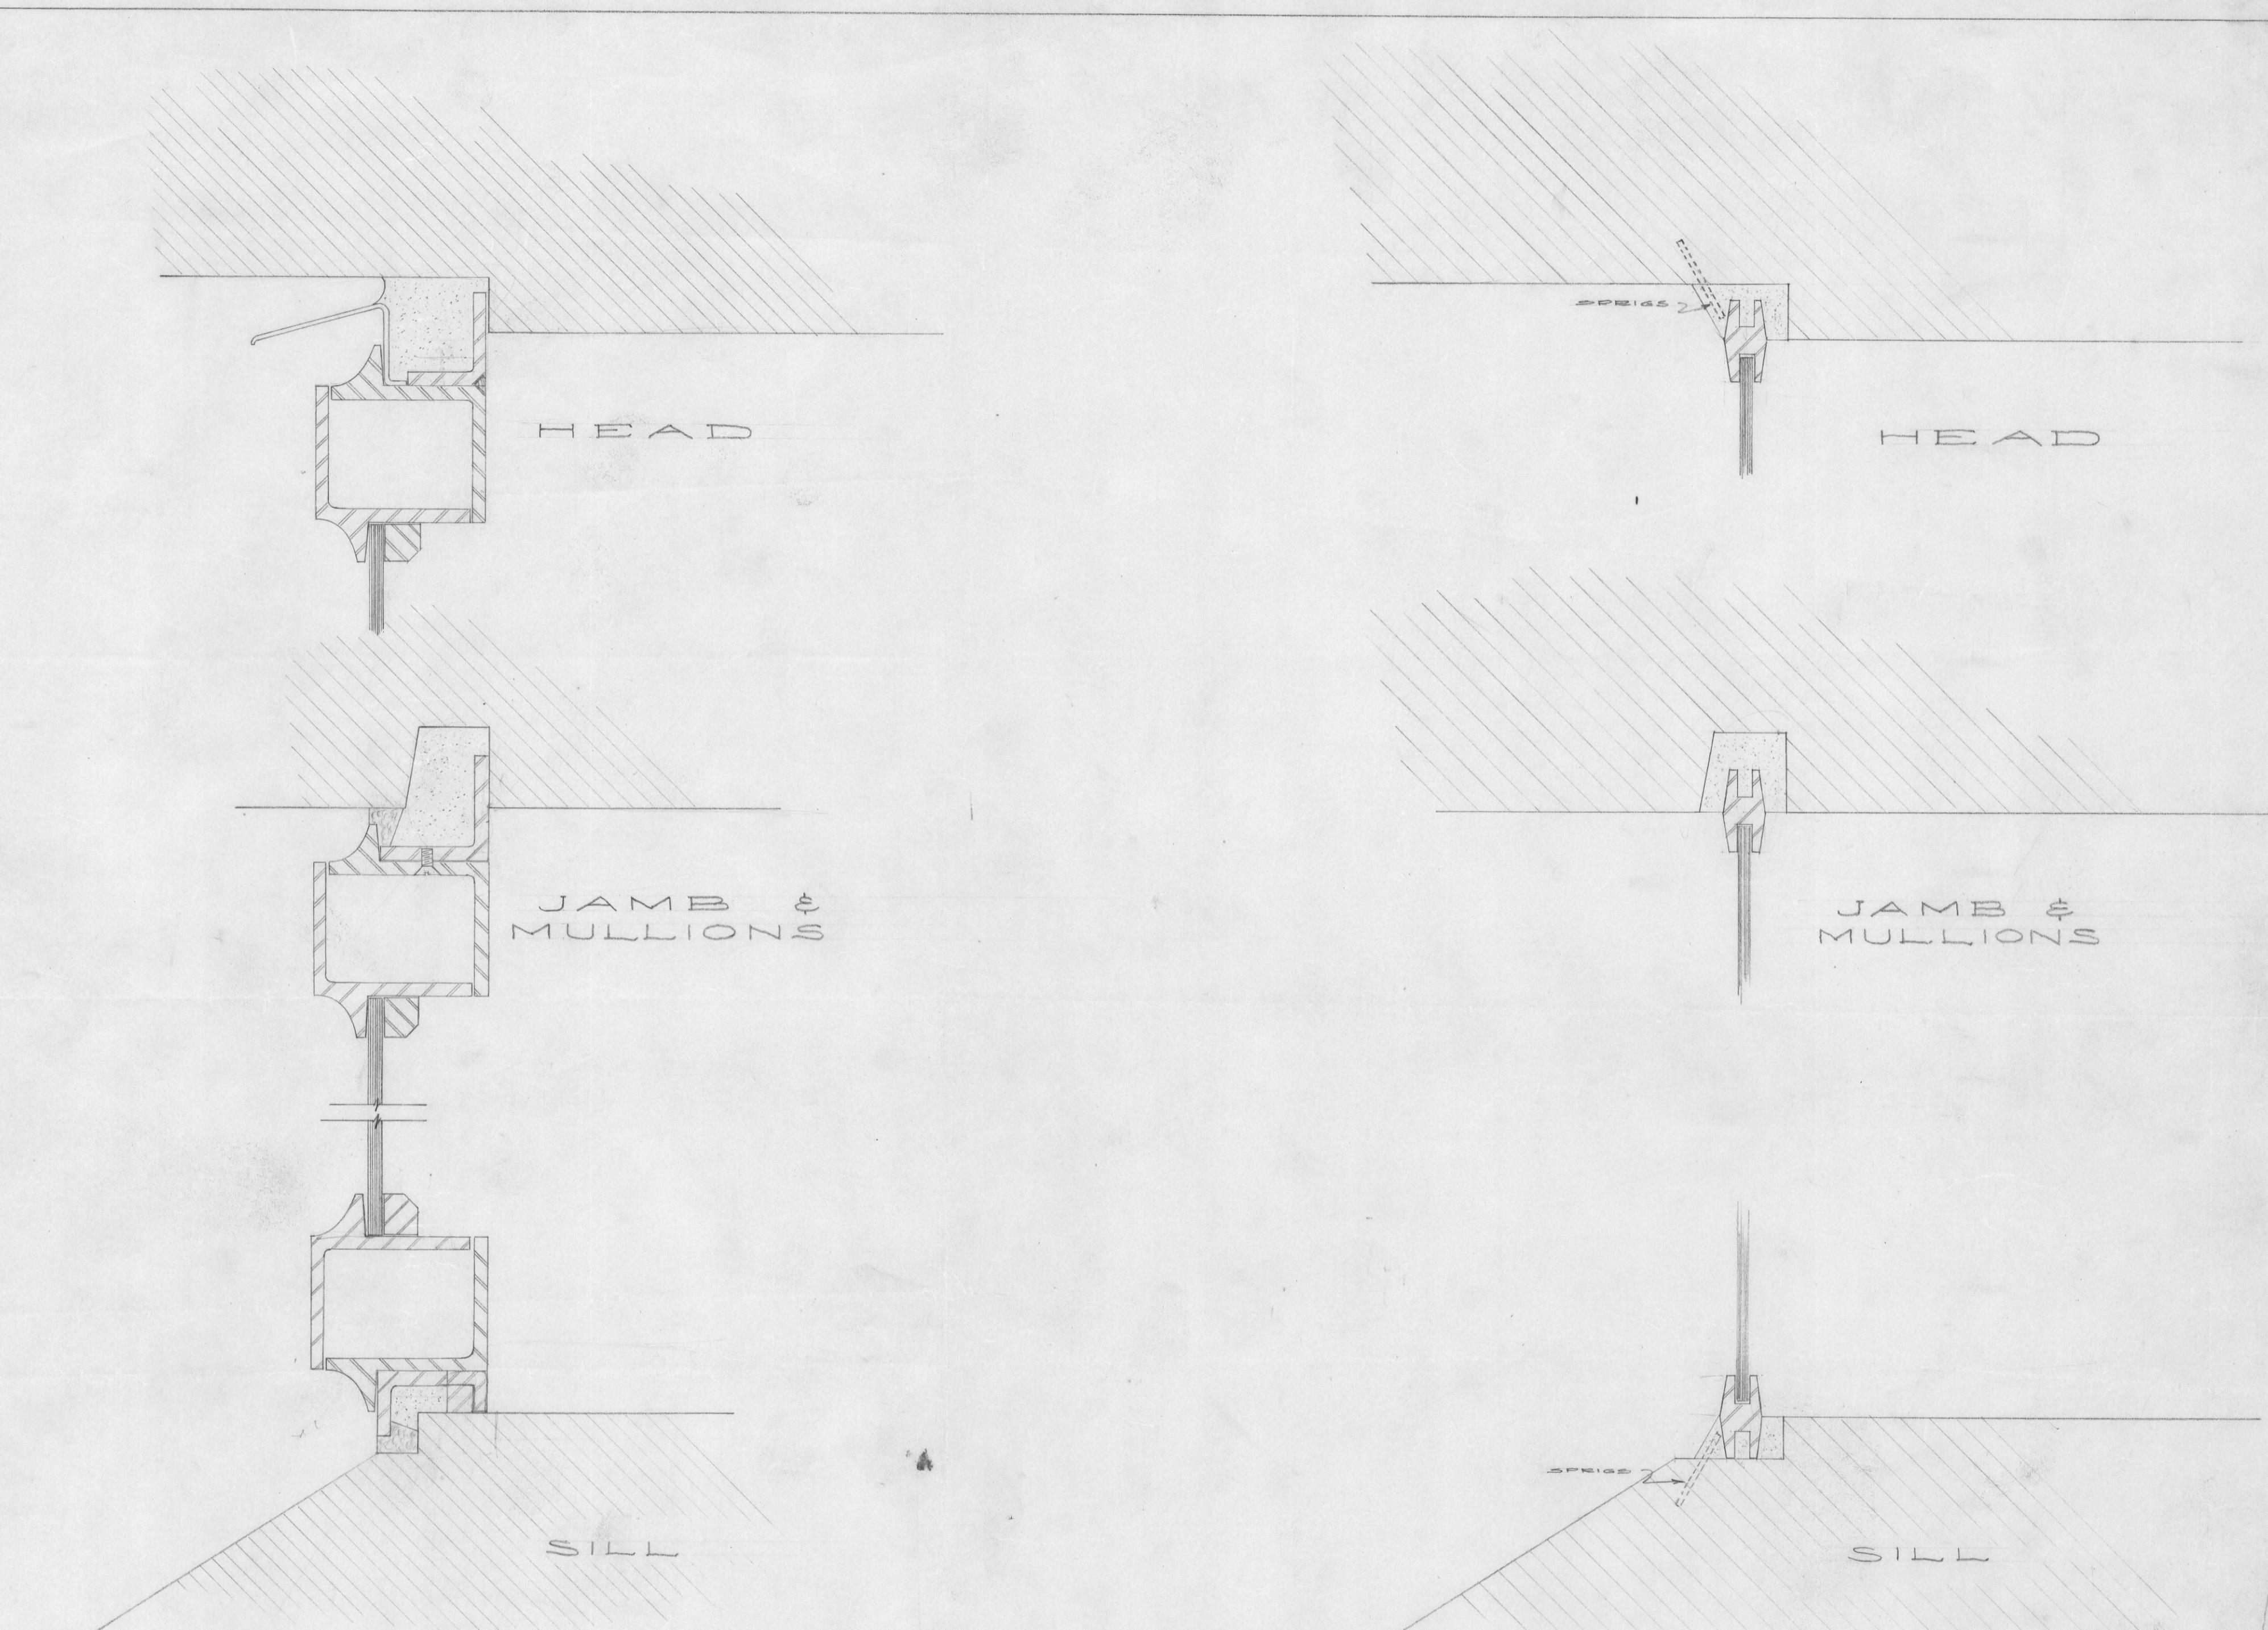

FULL SCALE
DETAIL SHOWING INSTALLATION
OF CASEMENTS & FIXED GLAZING

LIBRARY BLDG. U.B.C.

SHARP & THOMPSON
ARCHITECTS

DETAILS.
SHEET NO. 27