



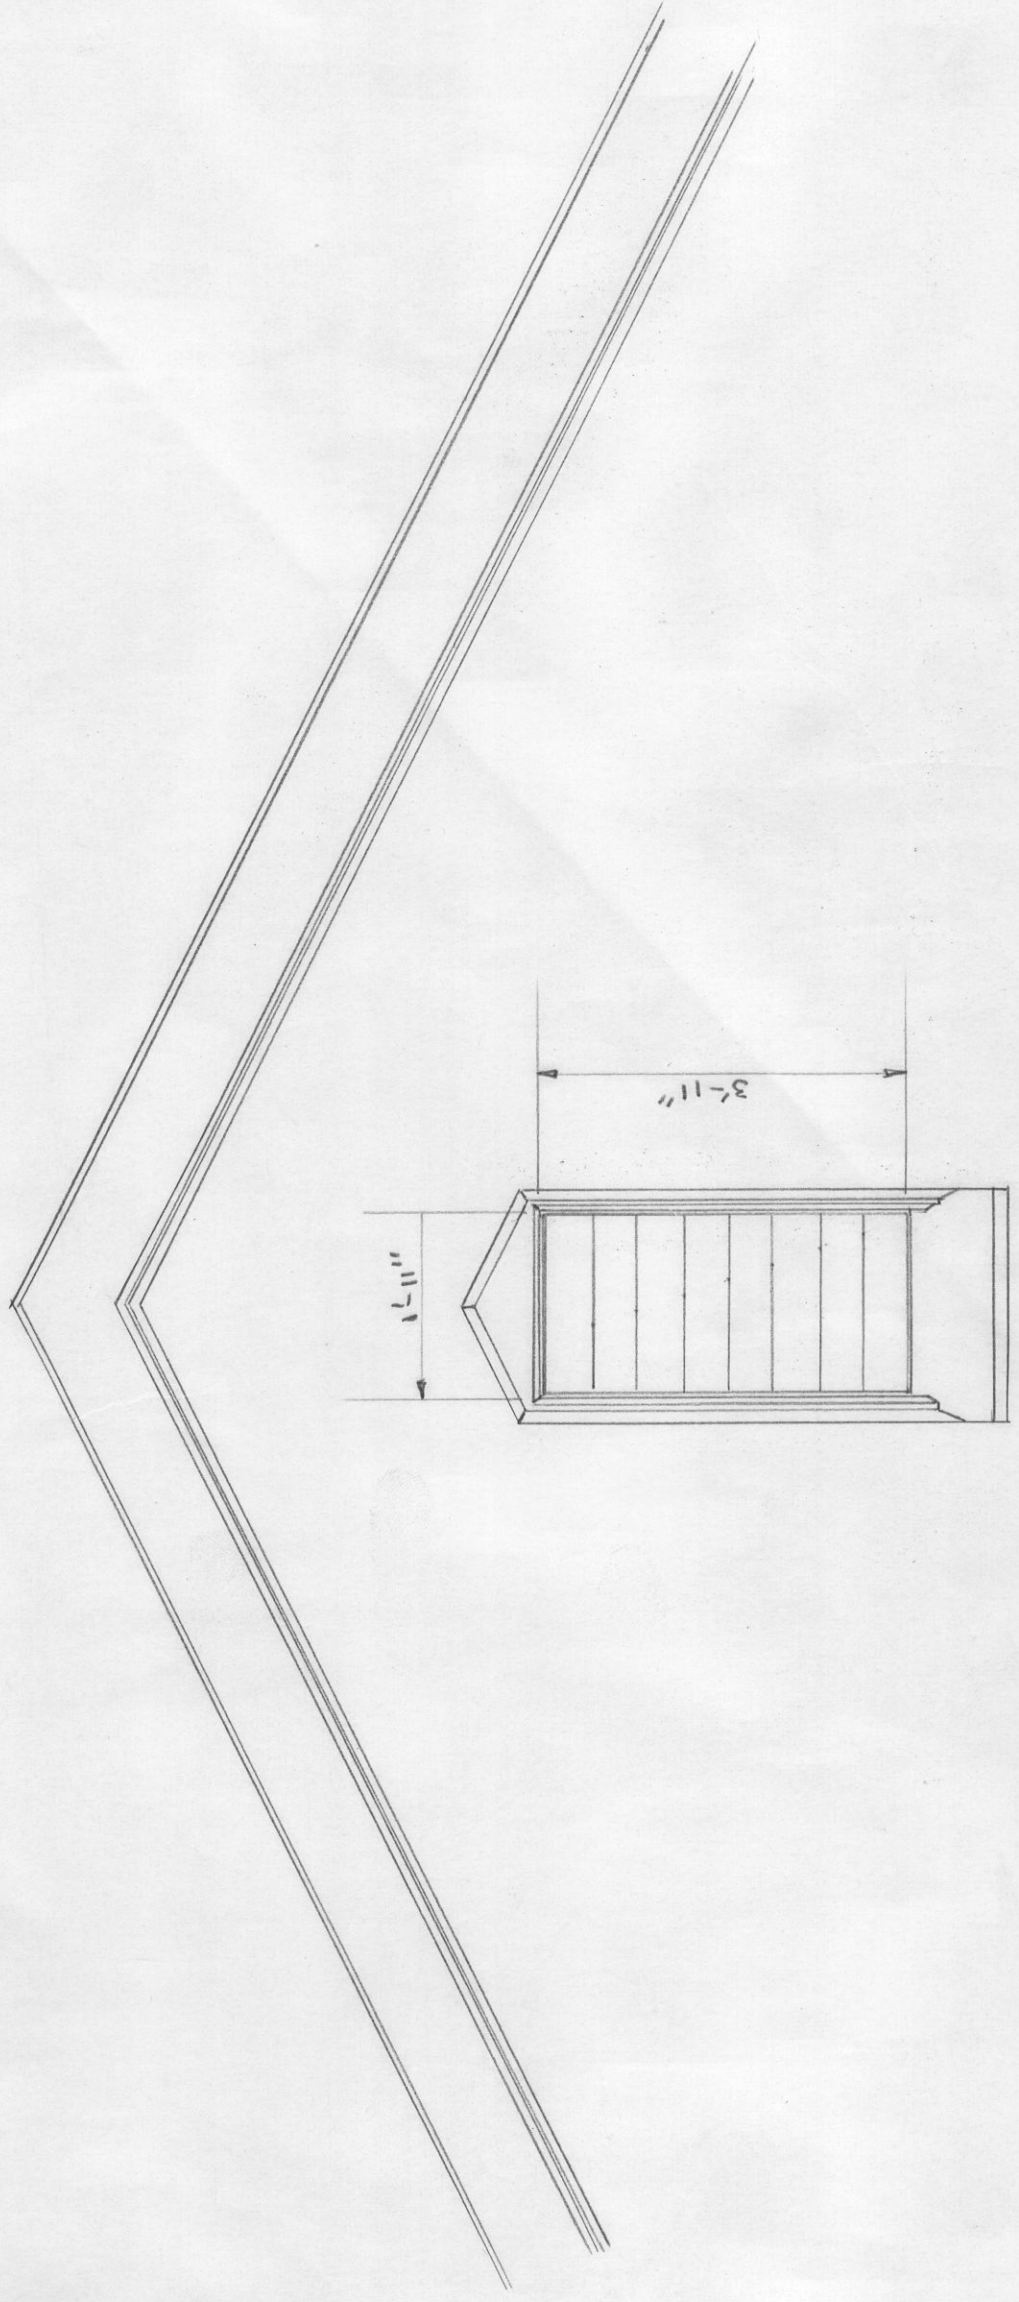


ELEVATION OF WINDOW.
SCALE - $\frac{1}{4}$ " = 1'-0".

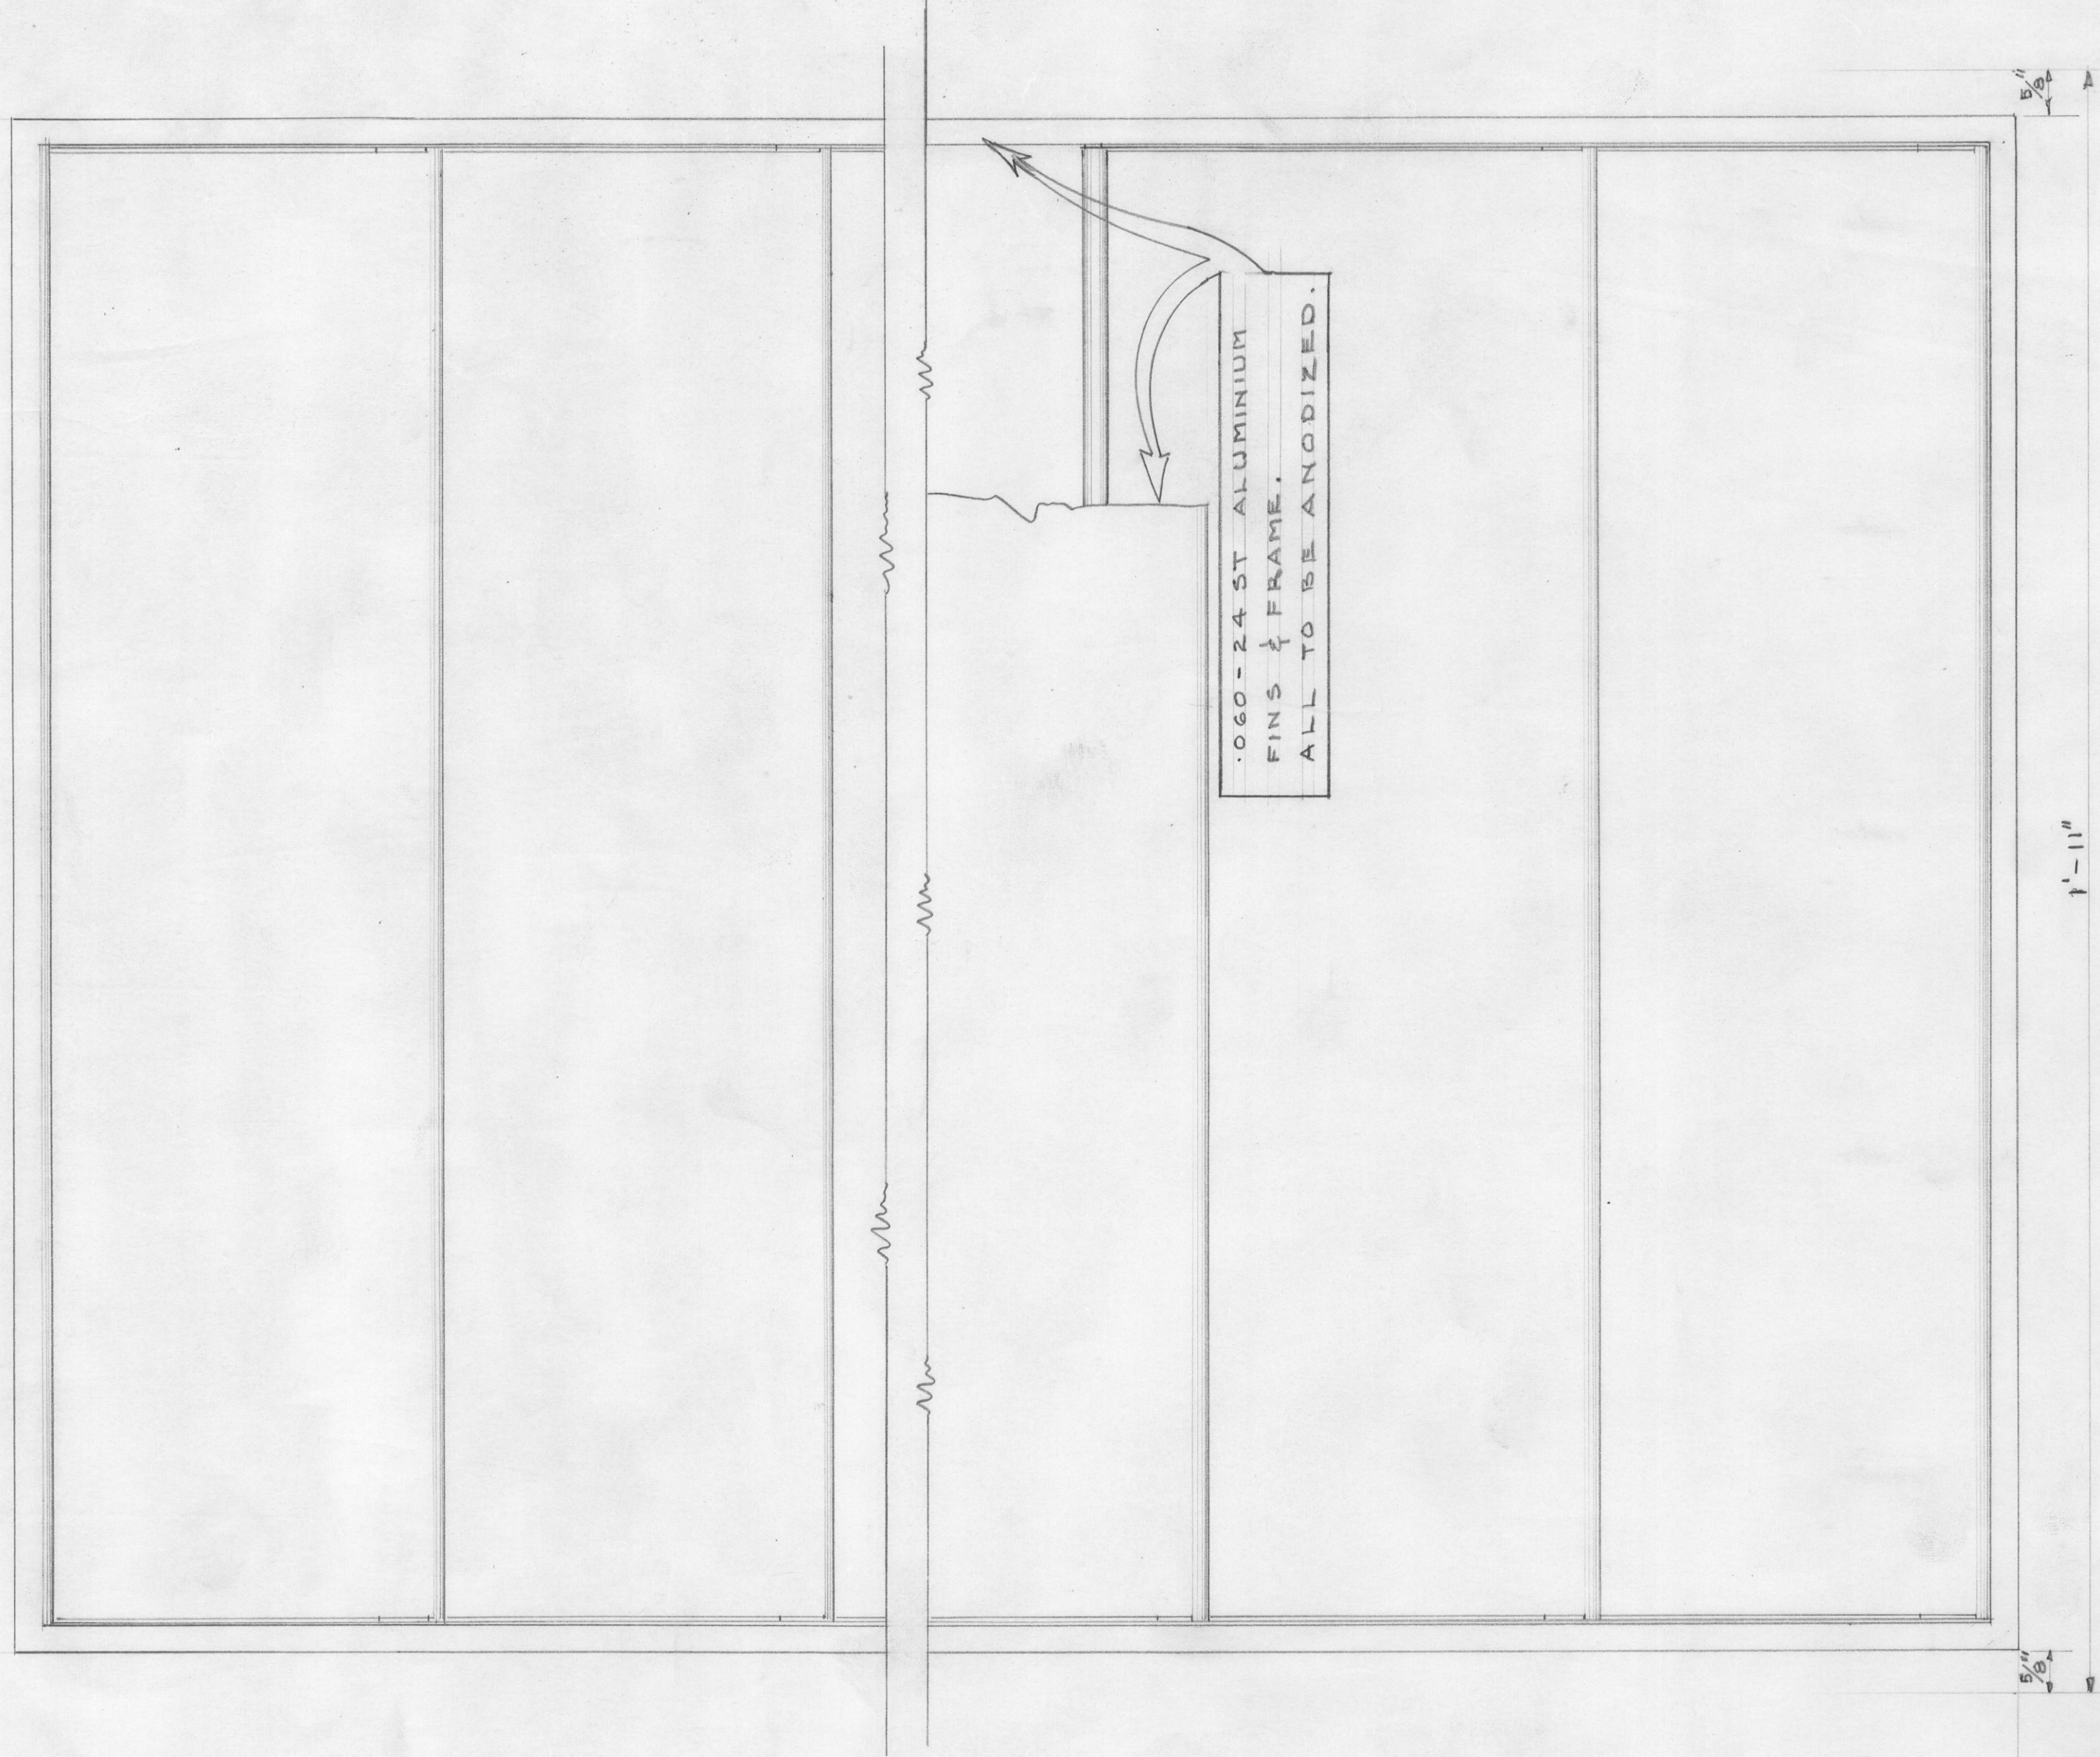


FRONT ELEV.

LOUVRE FOR NORTH GABLE. SCALE - $\frac{1}{2}$ " FULL SIZE.

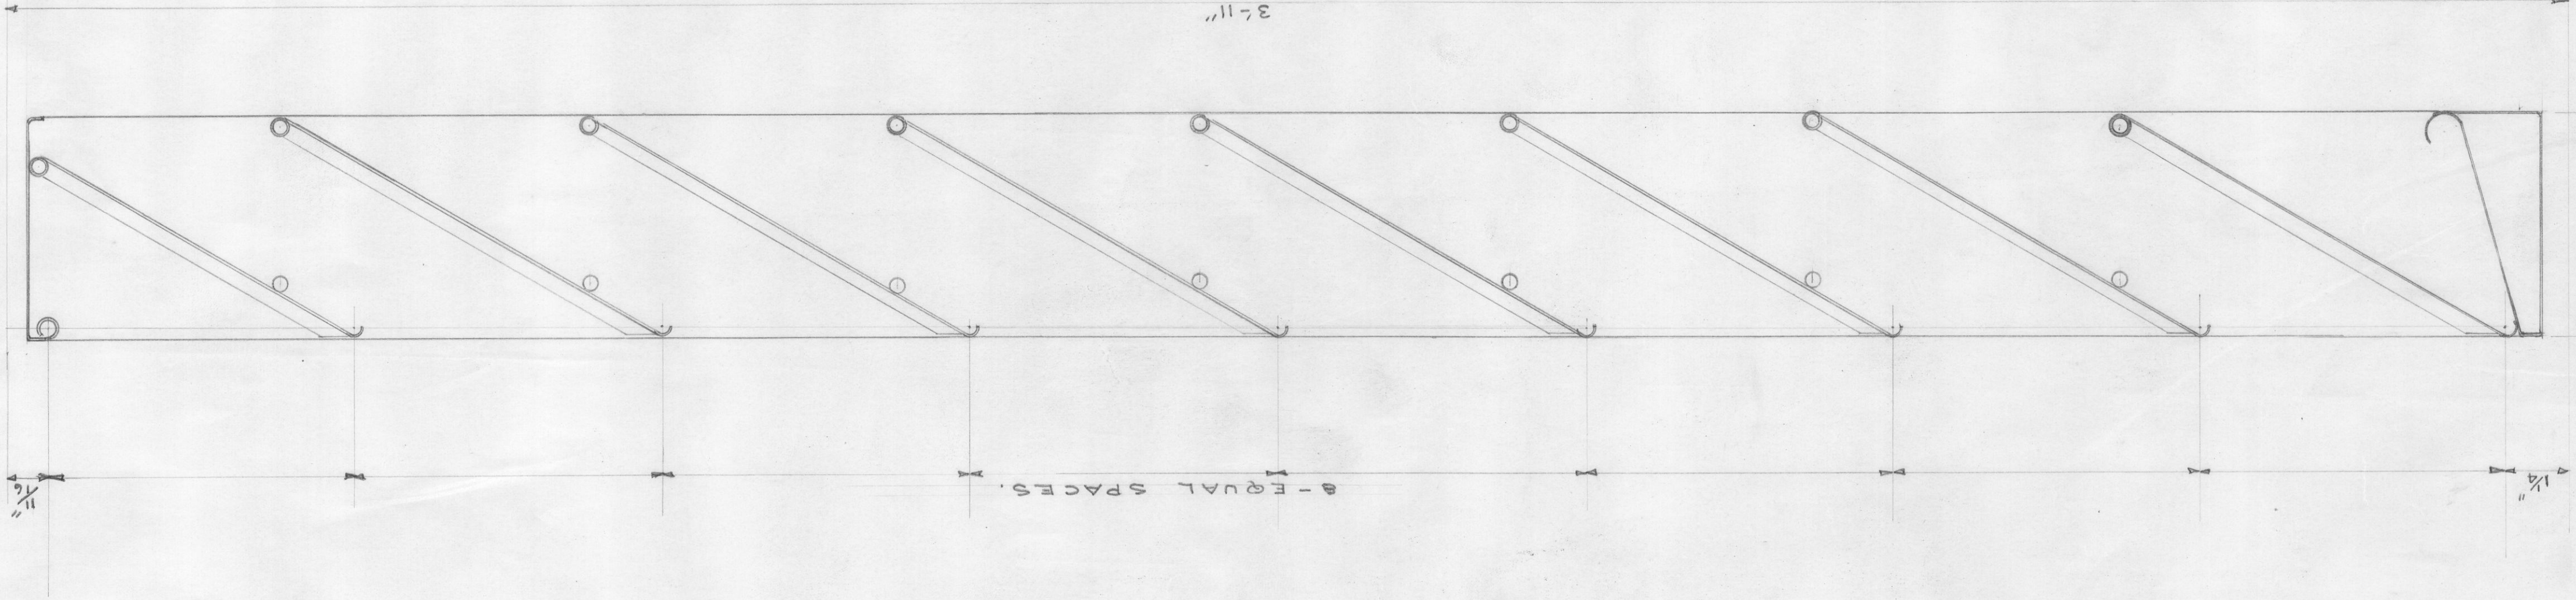

SECTIONAL ELEV.

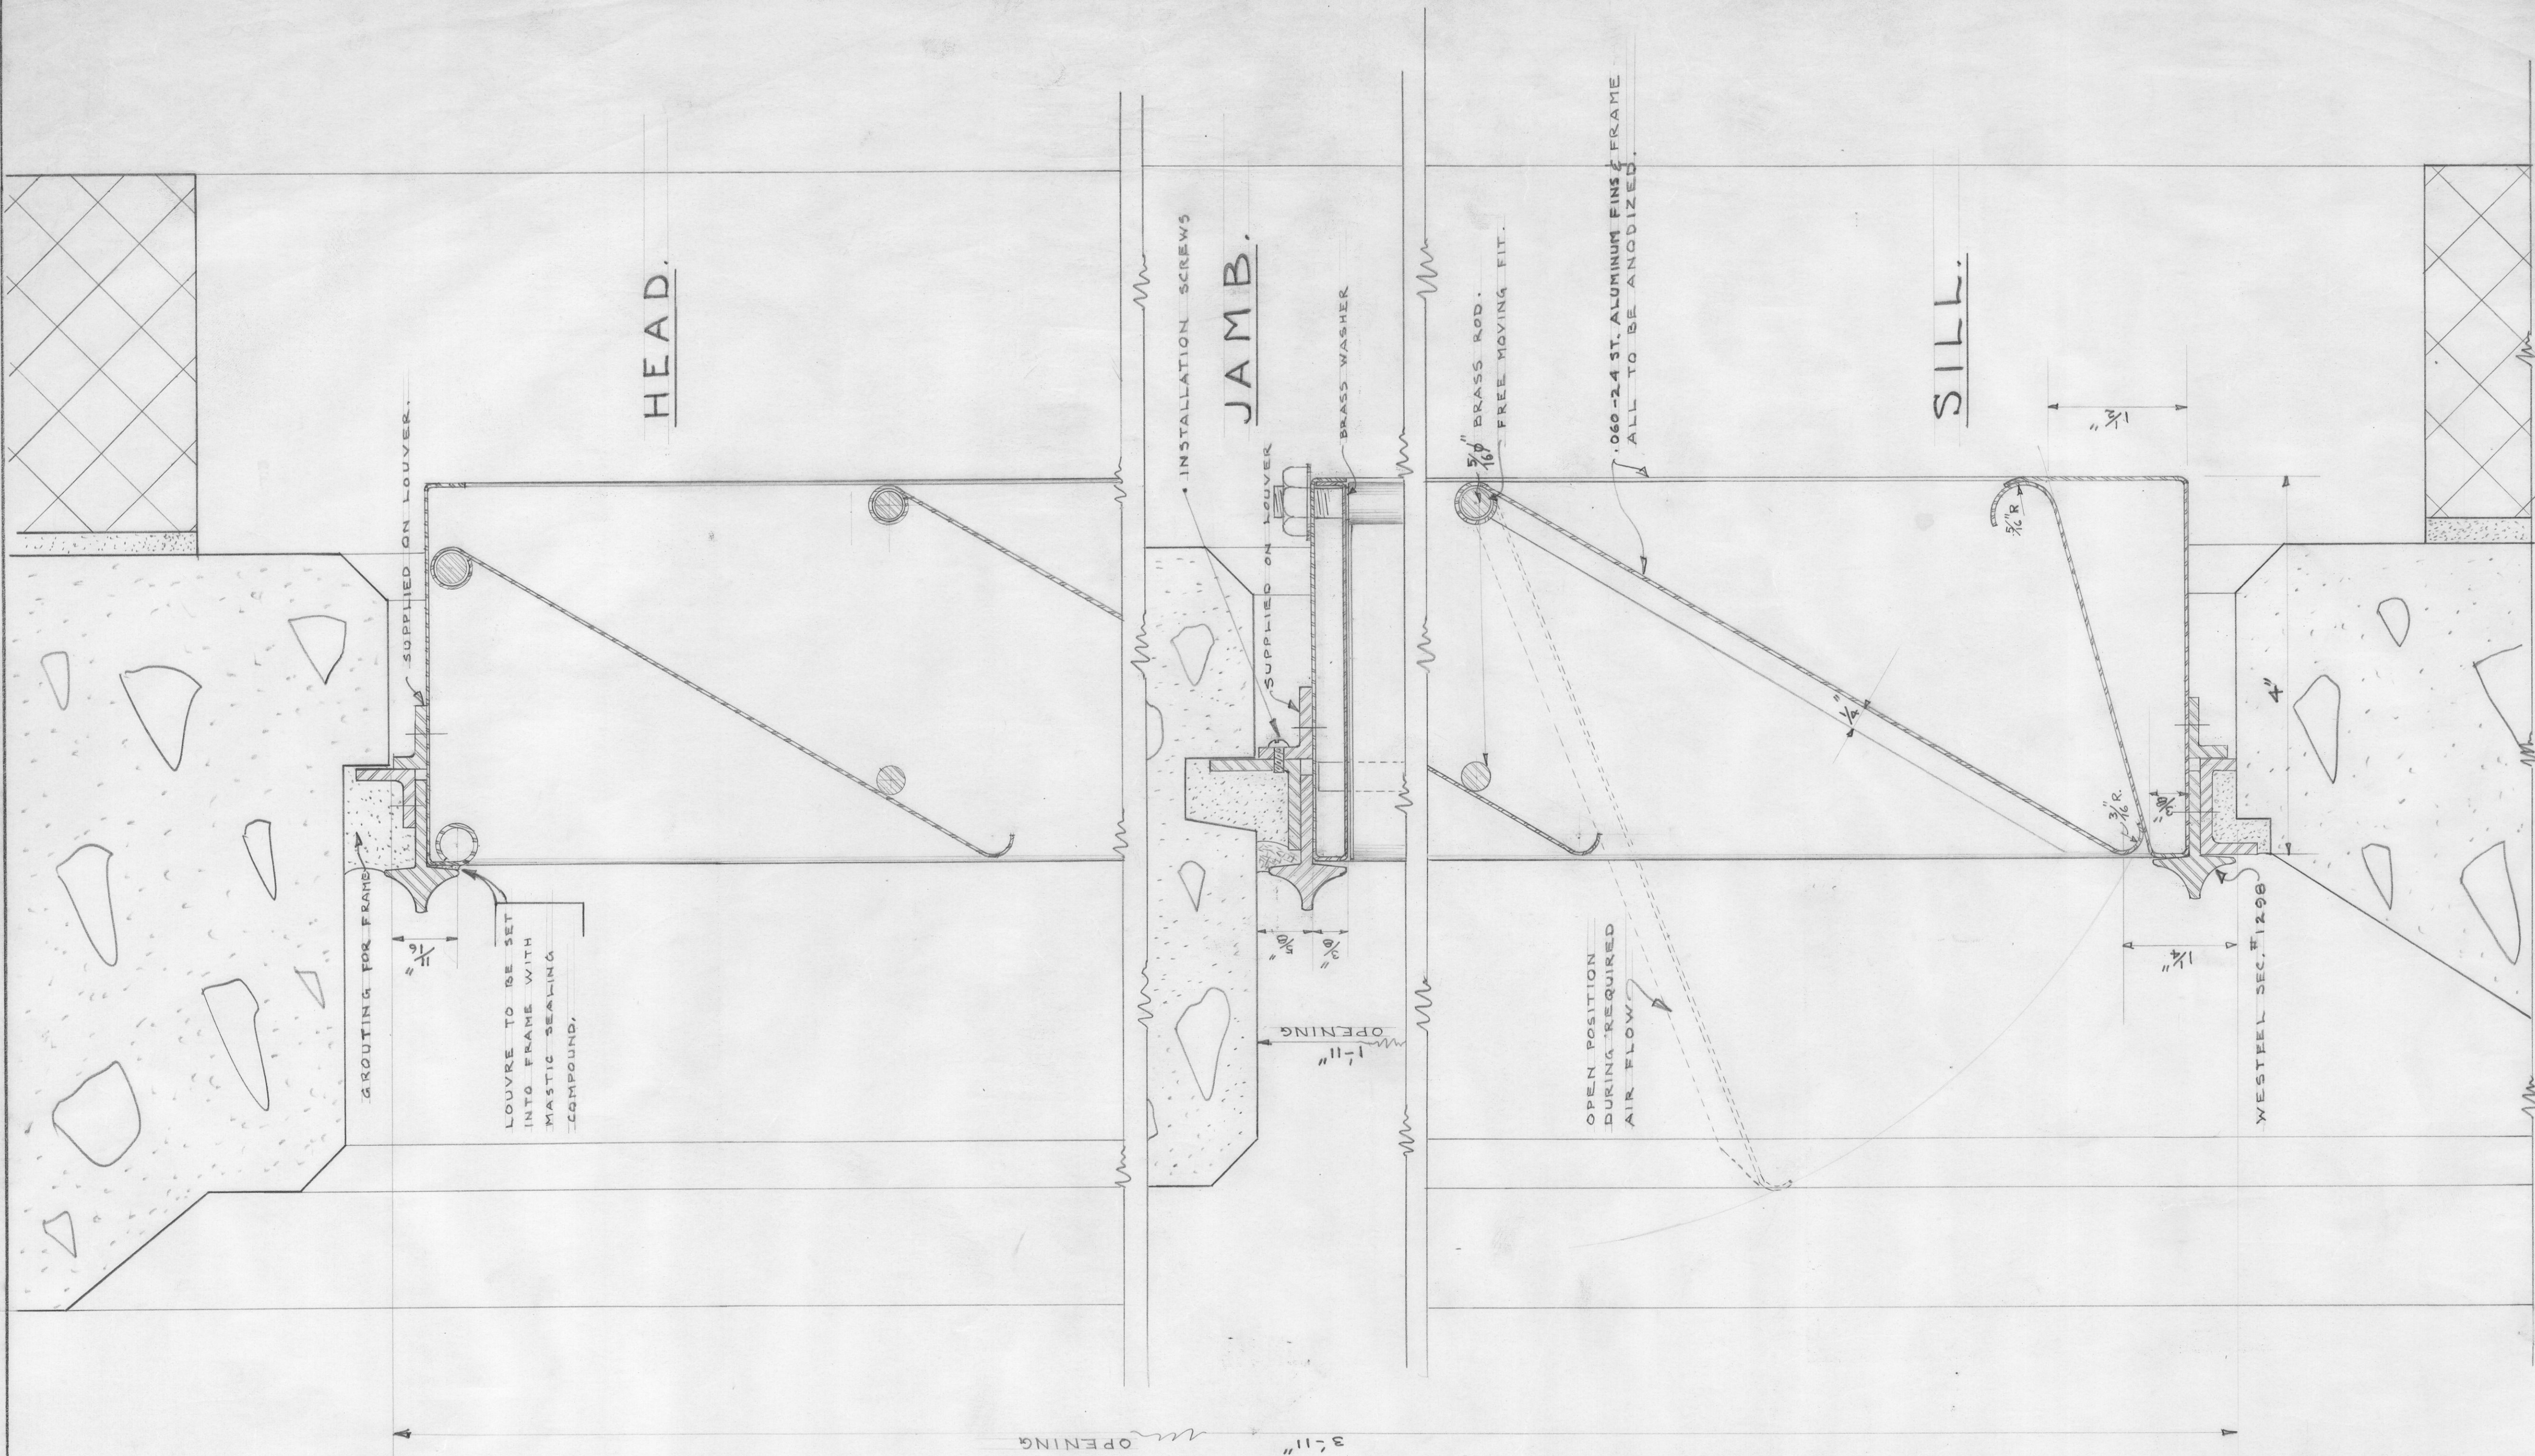

FULL SIZE.