


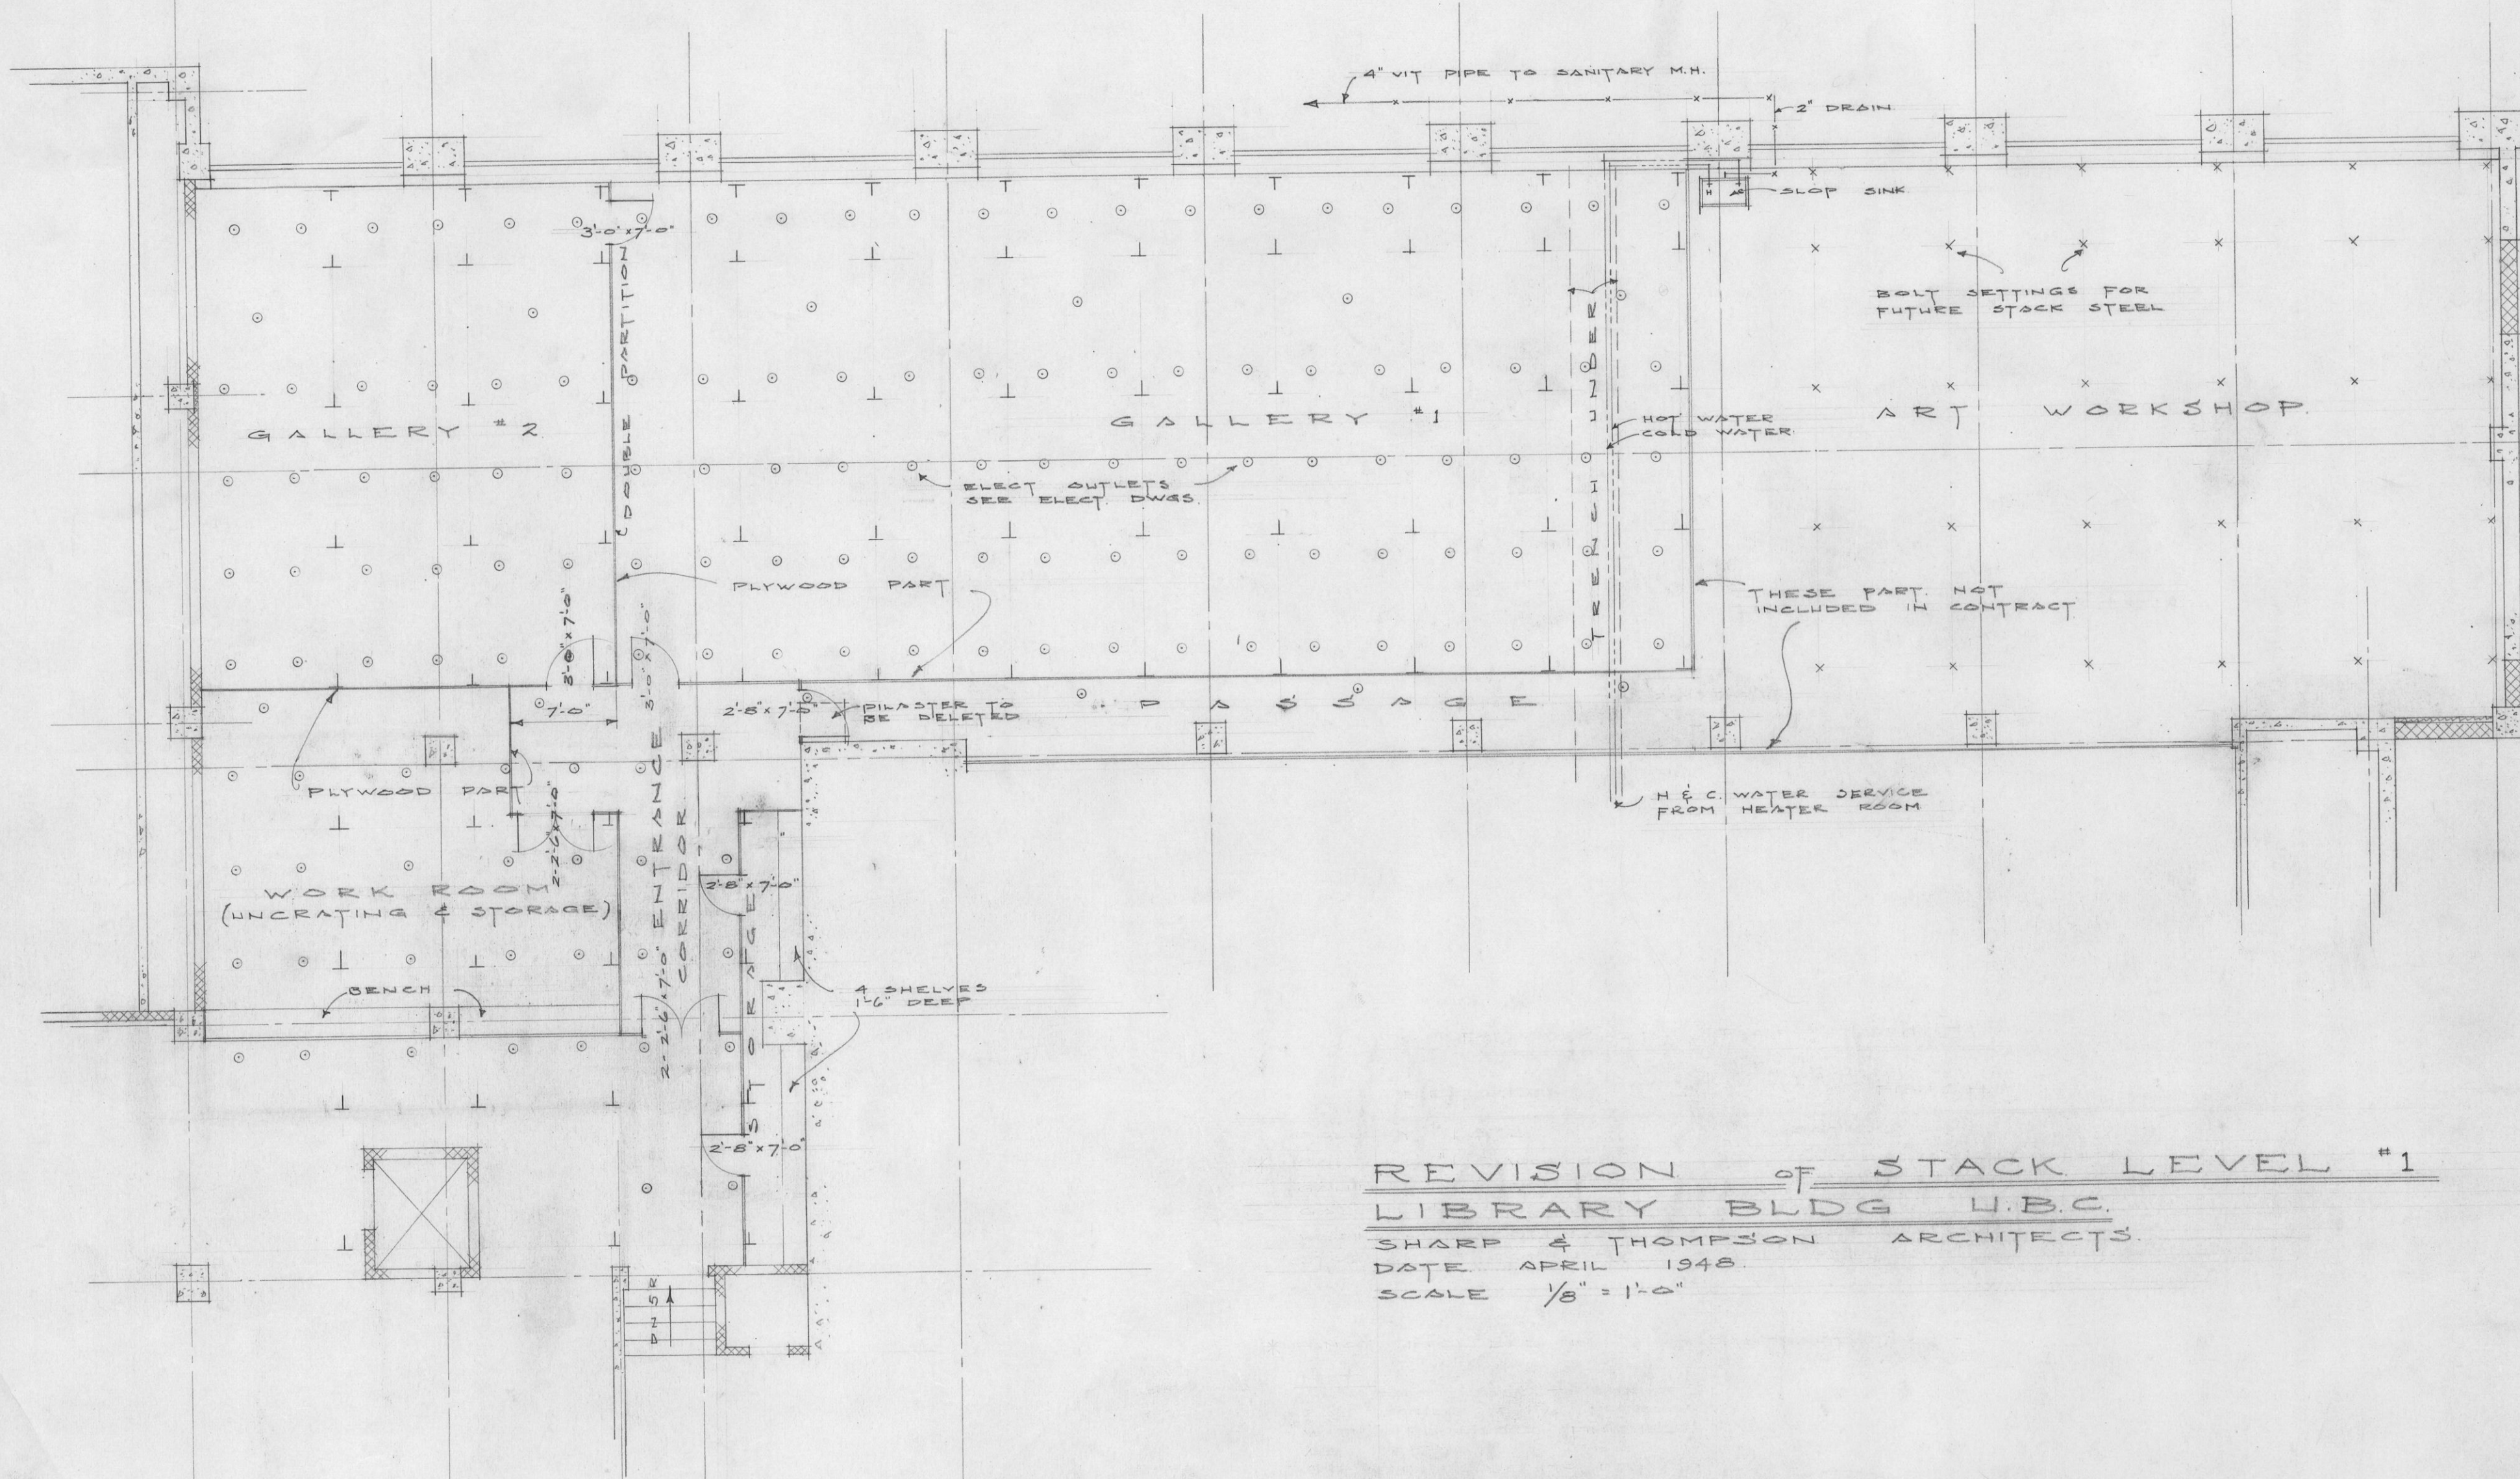

REVISION of STACK LEVEL #1
 LIBRARY BLDG U.B.C.
 SHARP & THOMPSON ARCHITECTS.
 DATE APRIL 1948.
 SCALE 1/8" = 1'-0"

LB 4-1-37