
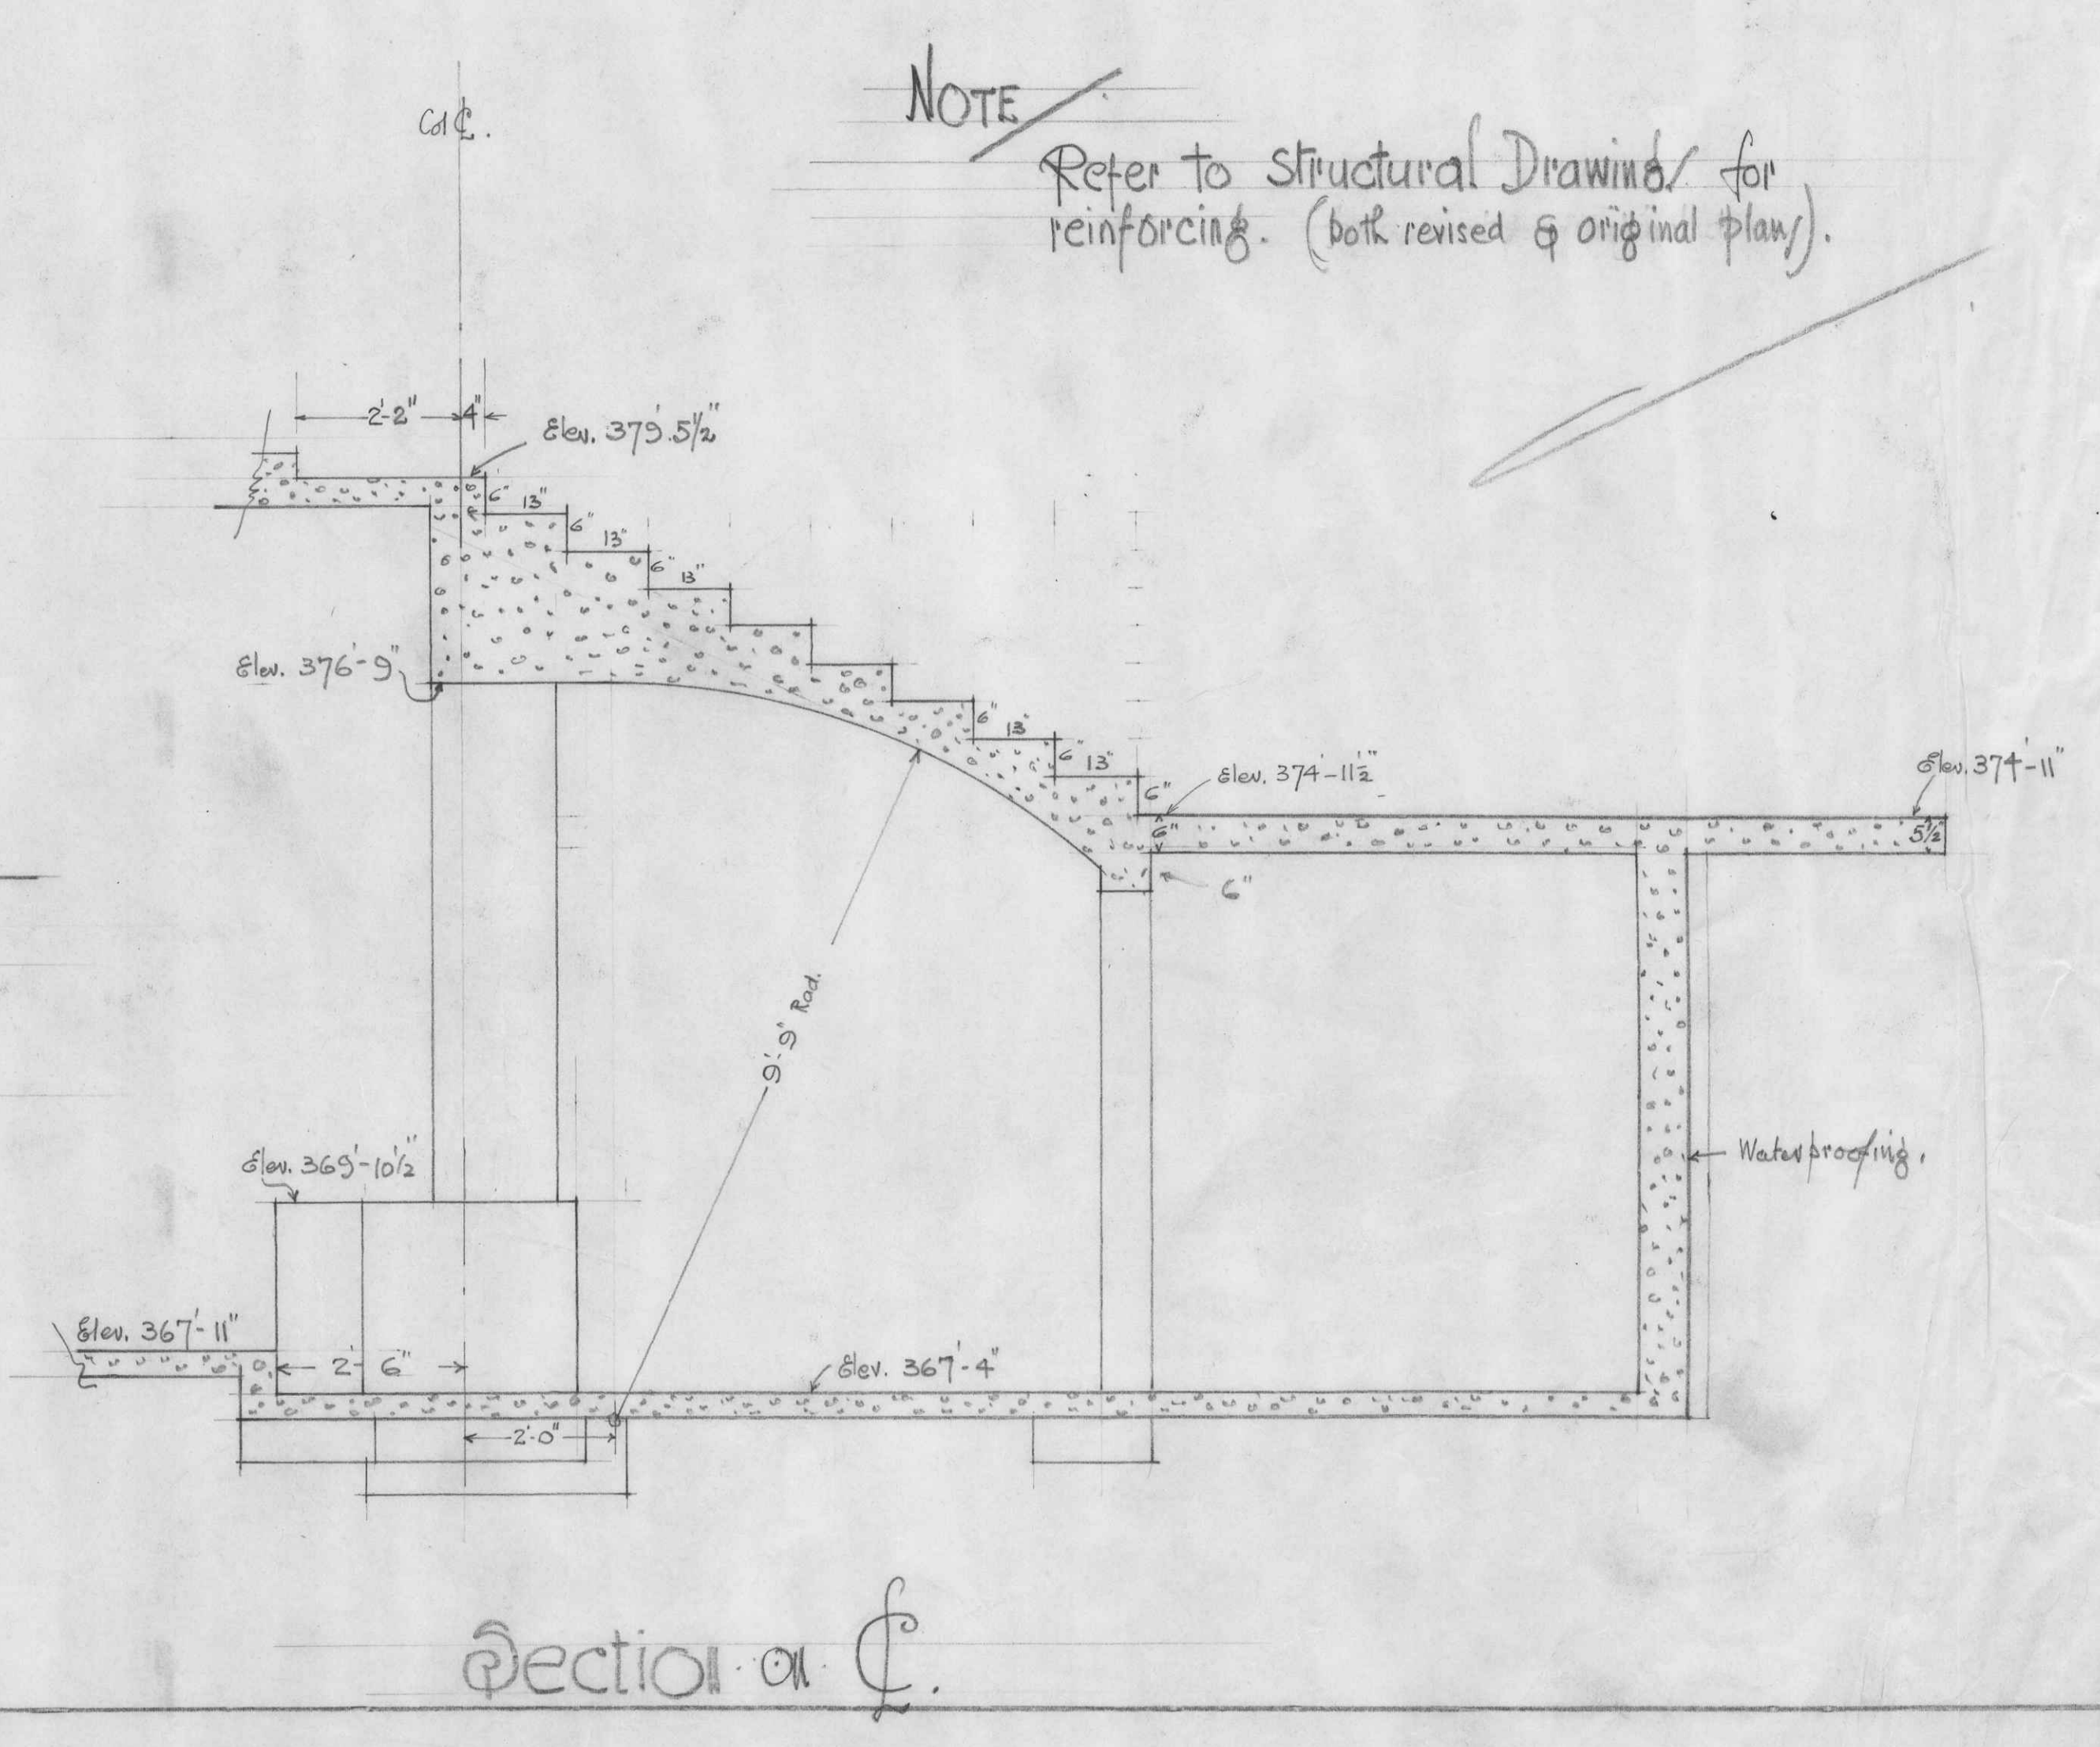
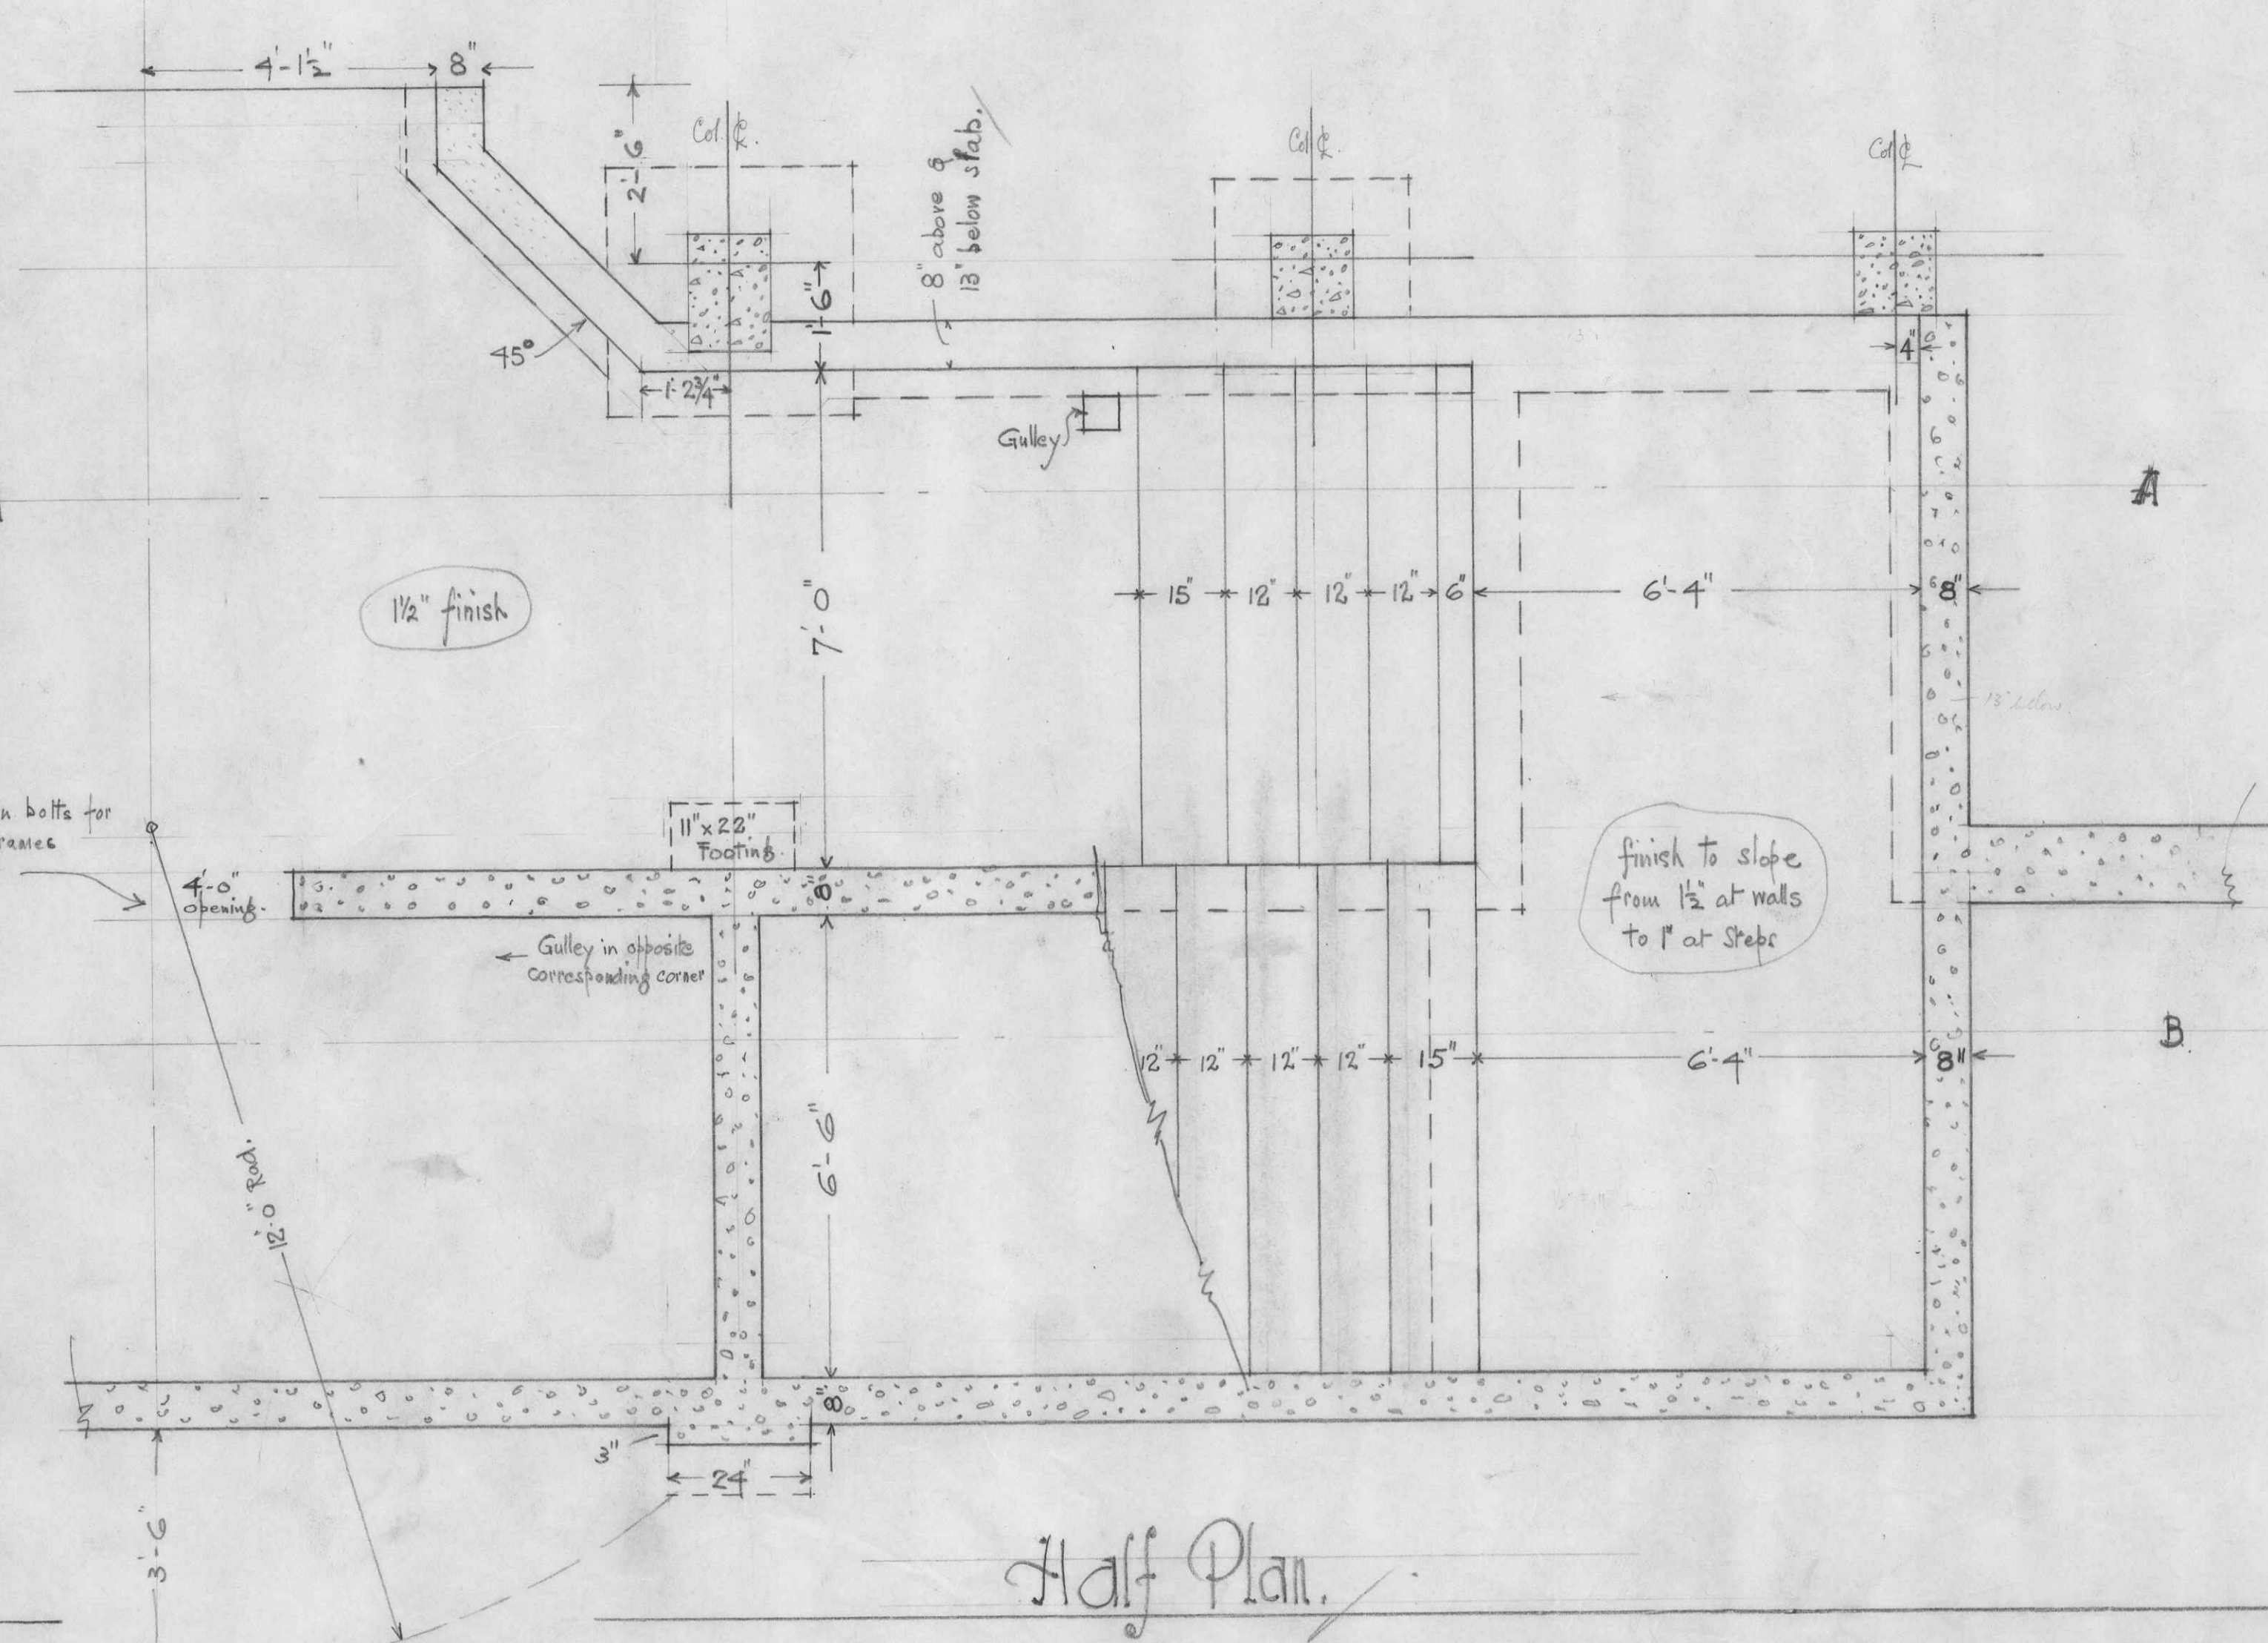


University of B.C. - The Library

1/2" Scale Detail of Concrete work to Main & Basement Entrance.

April 1924.

Knap & Thompson A.R.I.B.A.
Architects.
Vancouver, B.C.

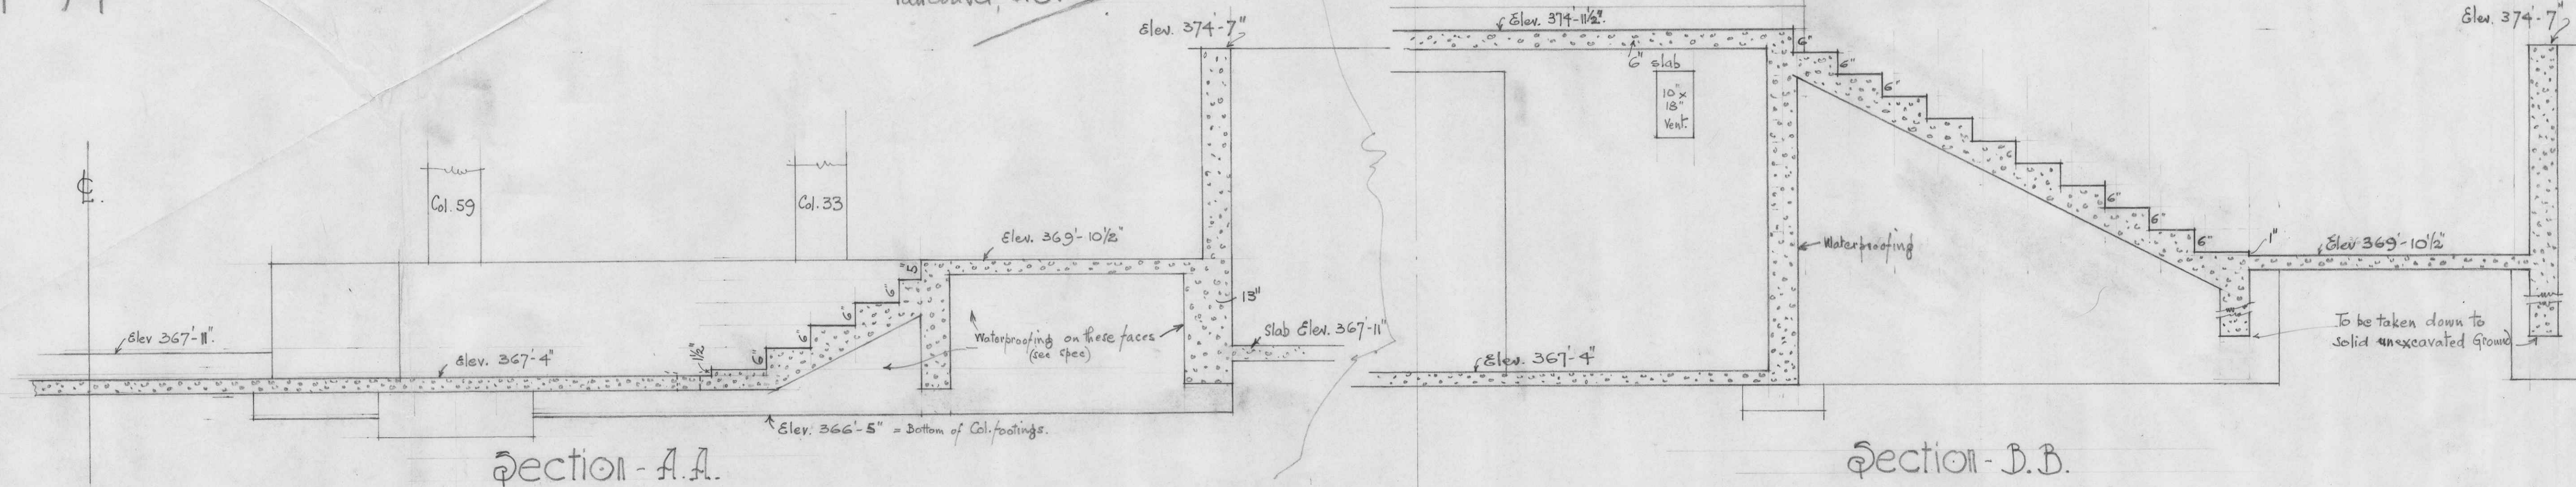

NOTE
 Refer to structural drawings for reinforcing. (both revised & original plans).