


U.B.C., The Library, F. & D. Details of Kalamein Door Frames. (Second Sheet)

(Rear House doors to follow)

Marb & Thompson, A.S.R.I.B.A.
626 Pender Street
Vancouver, B.C.

June 1924.
June 18th 1924

NOTE: All Kalamein Frames to be constructed with metal lugs for building into Wall.

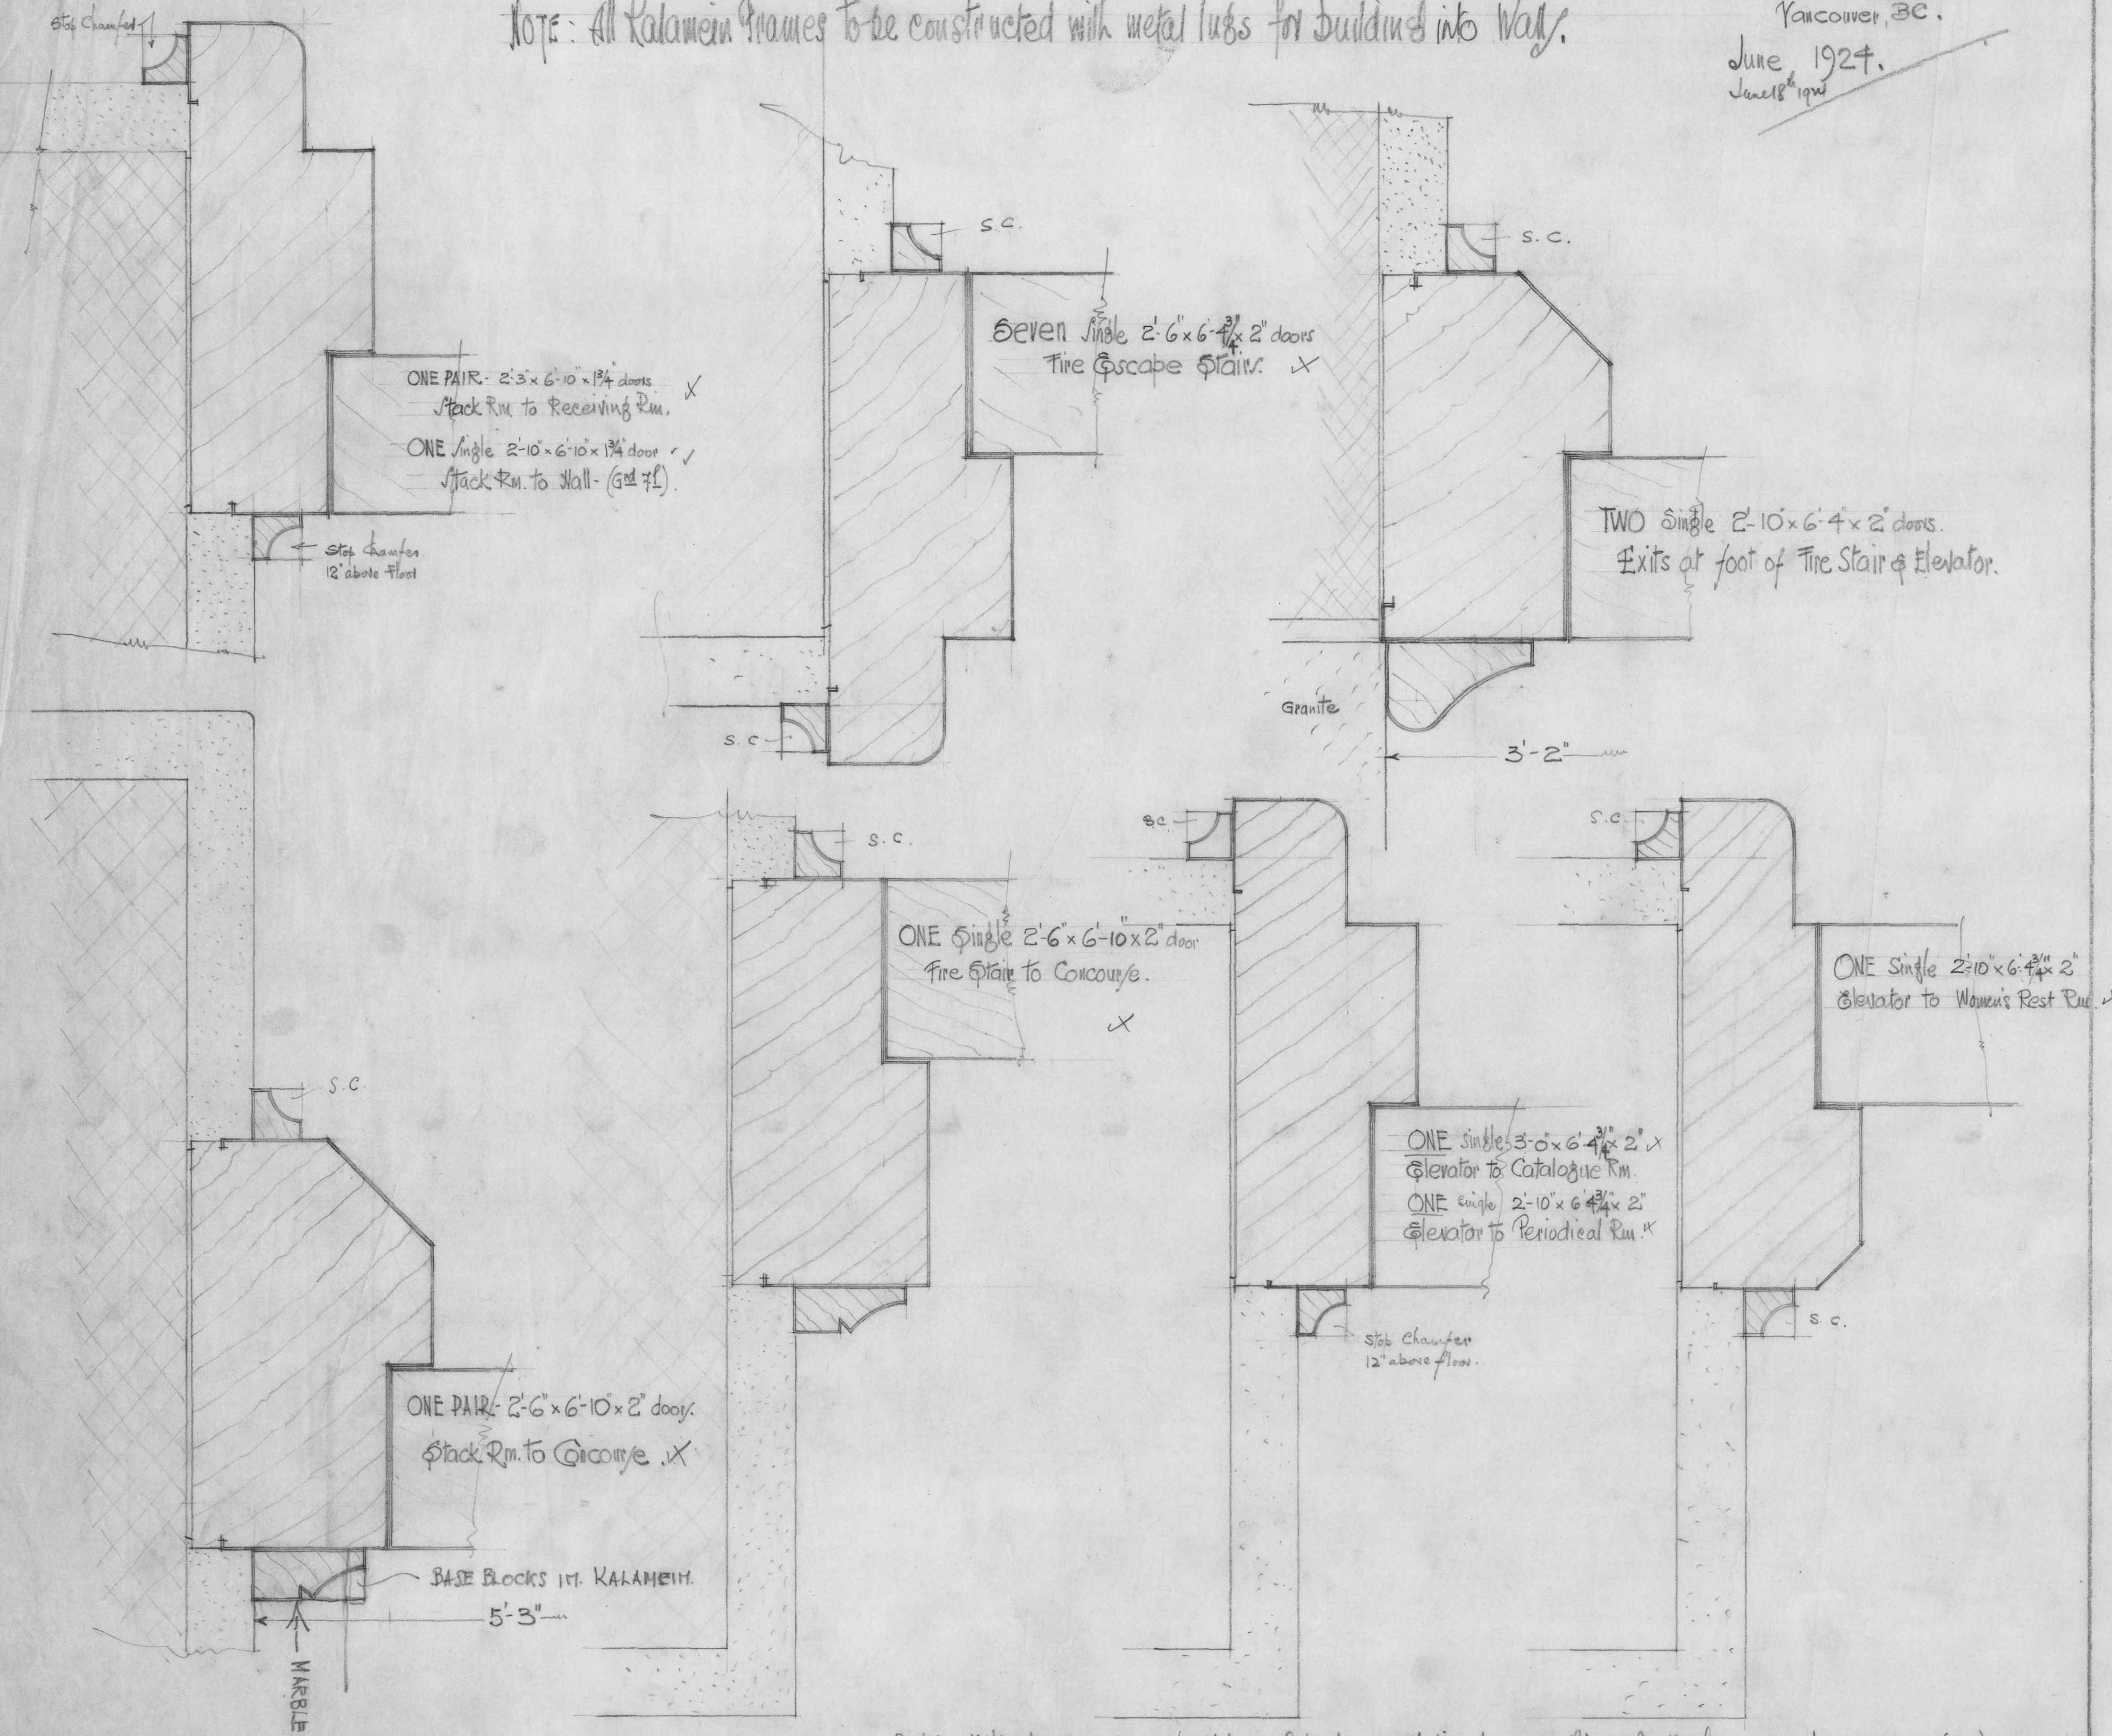

Certain slight structural changes by Kalamein Contractor not affecting general outline of design have already been approved (C.S.T.)

U.B.C., The Library, F. & D. Detail of Solid oak frames and rough Bucks on Ground Floor.

Marb & Thompson, A.S.R.I.B.A.
626 Pender Street
Vancouver, B.C.

June 1924
June 18th 1924

