
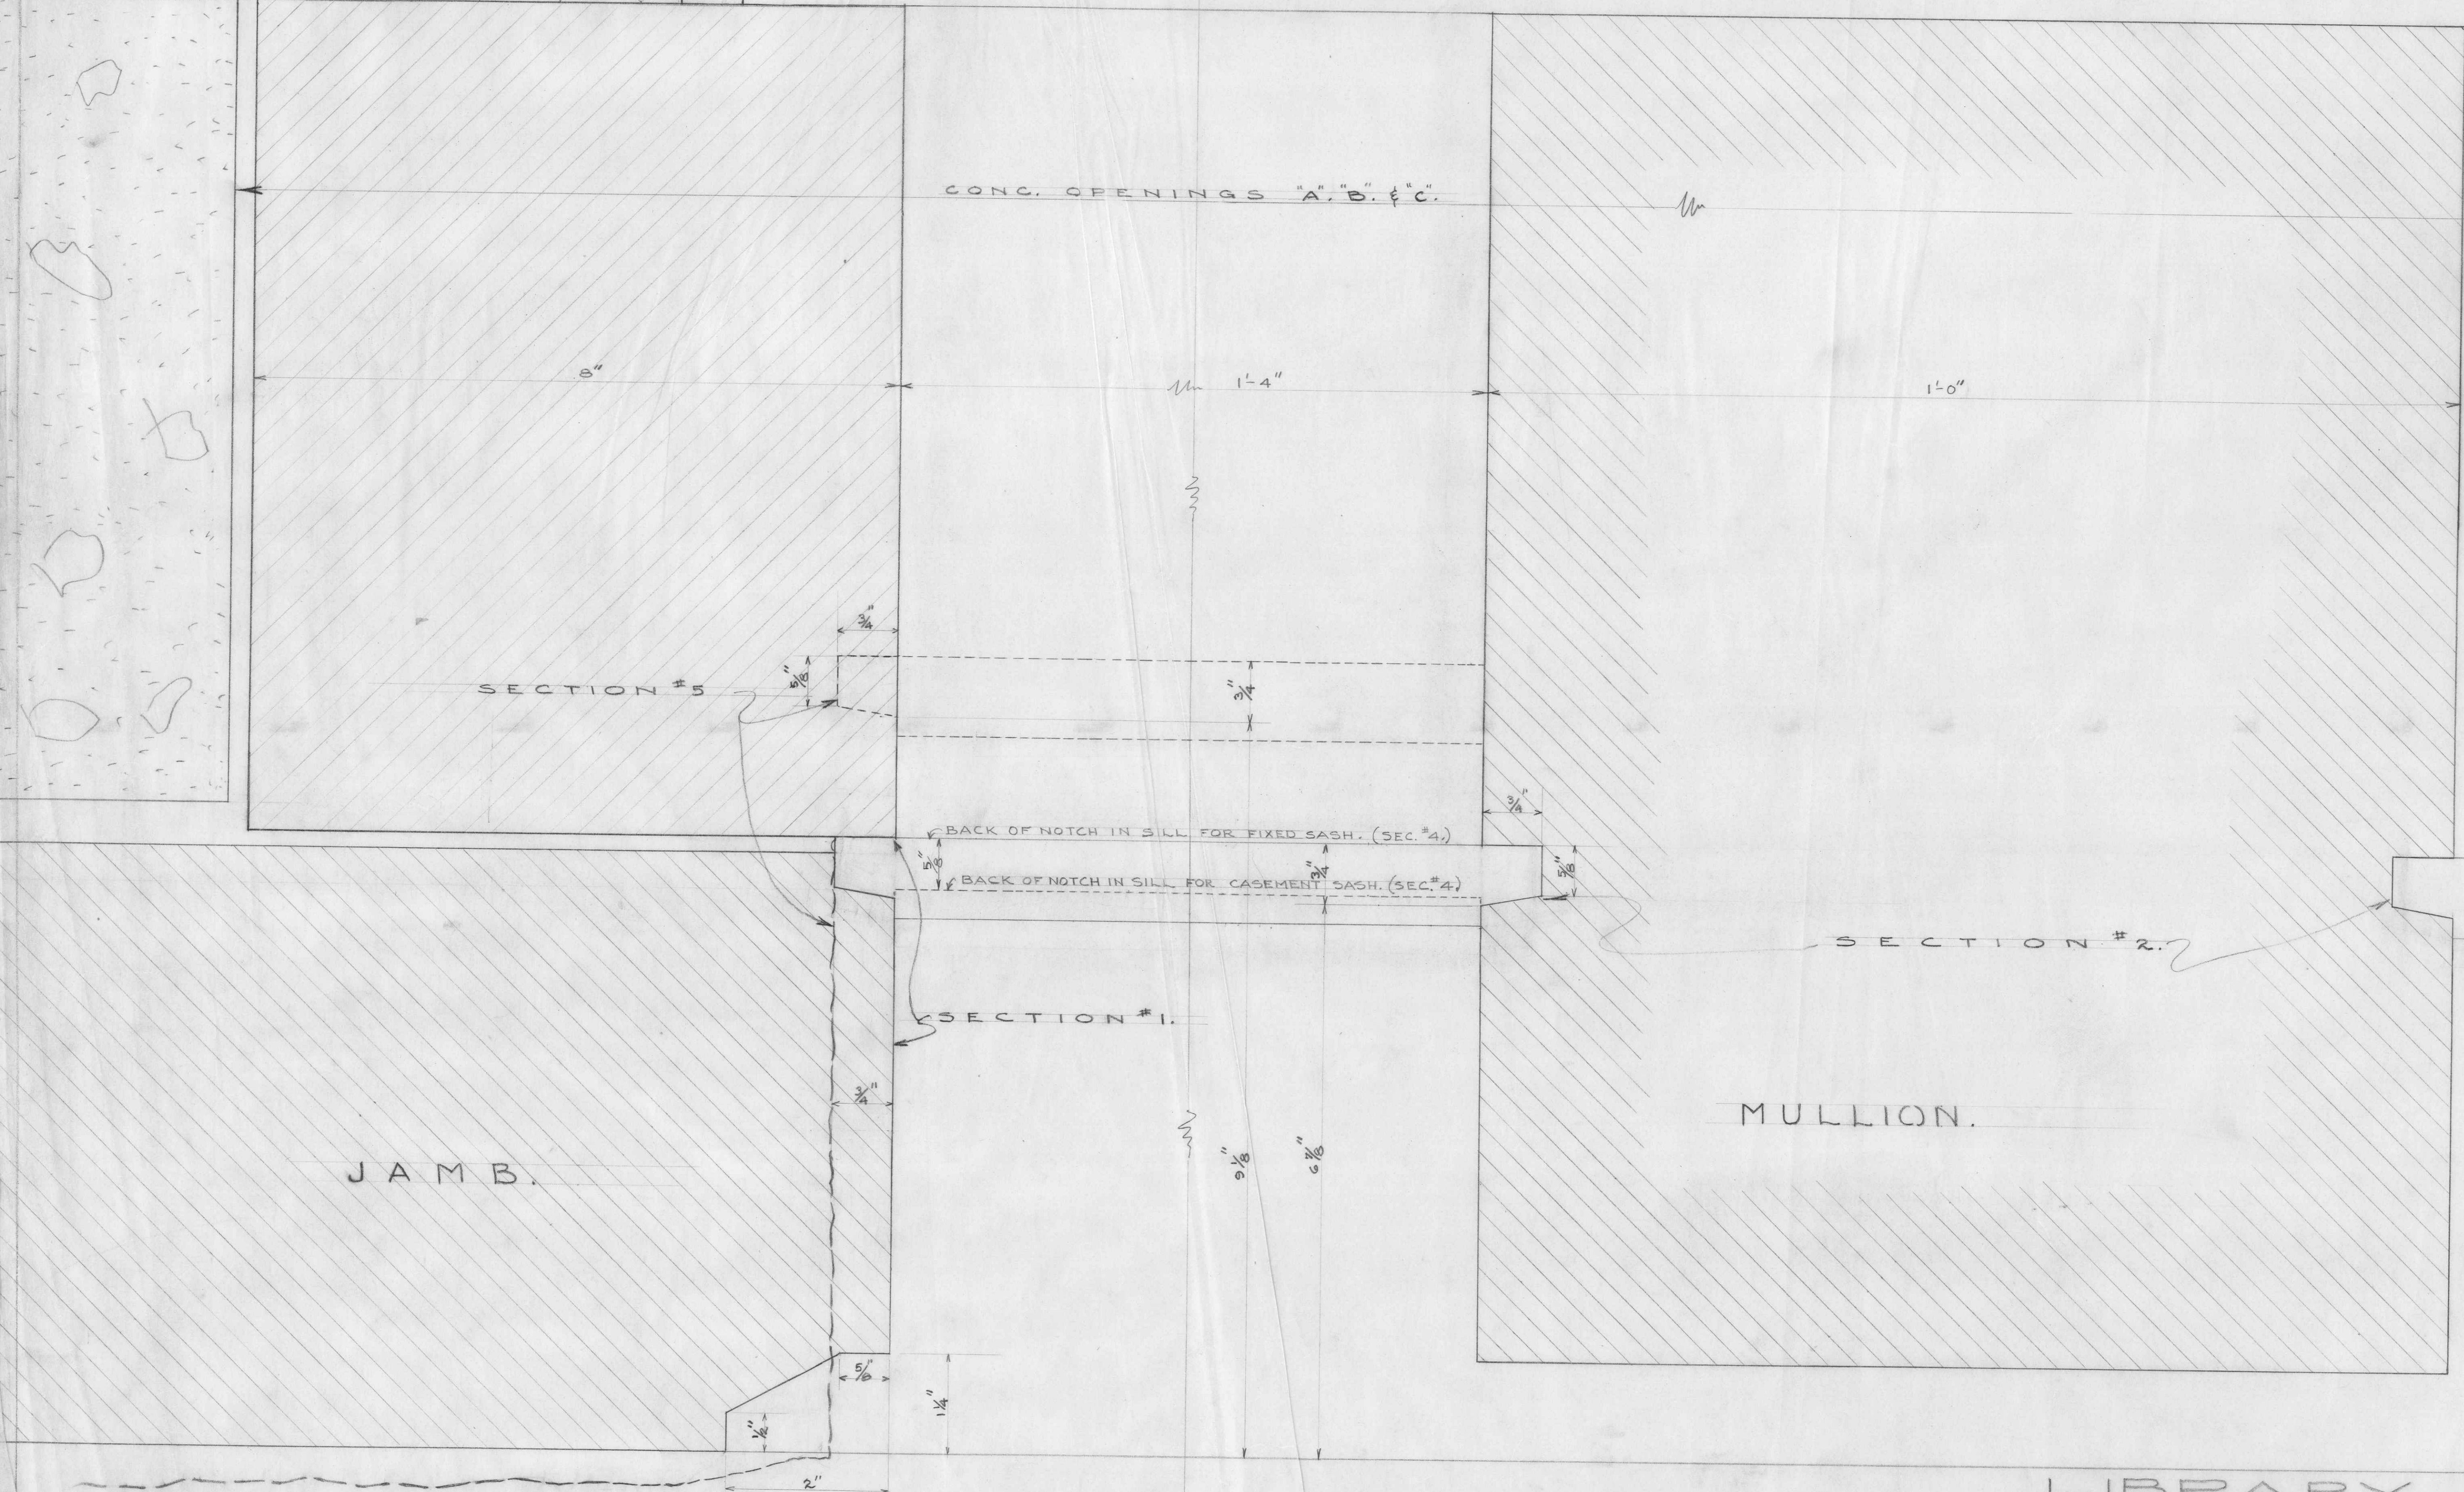
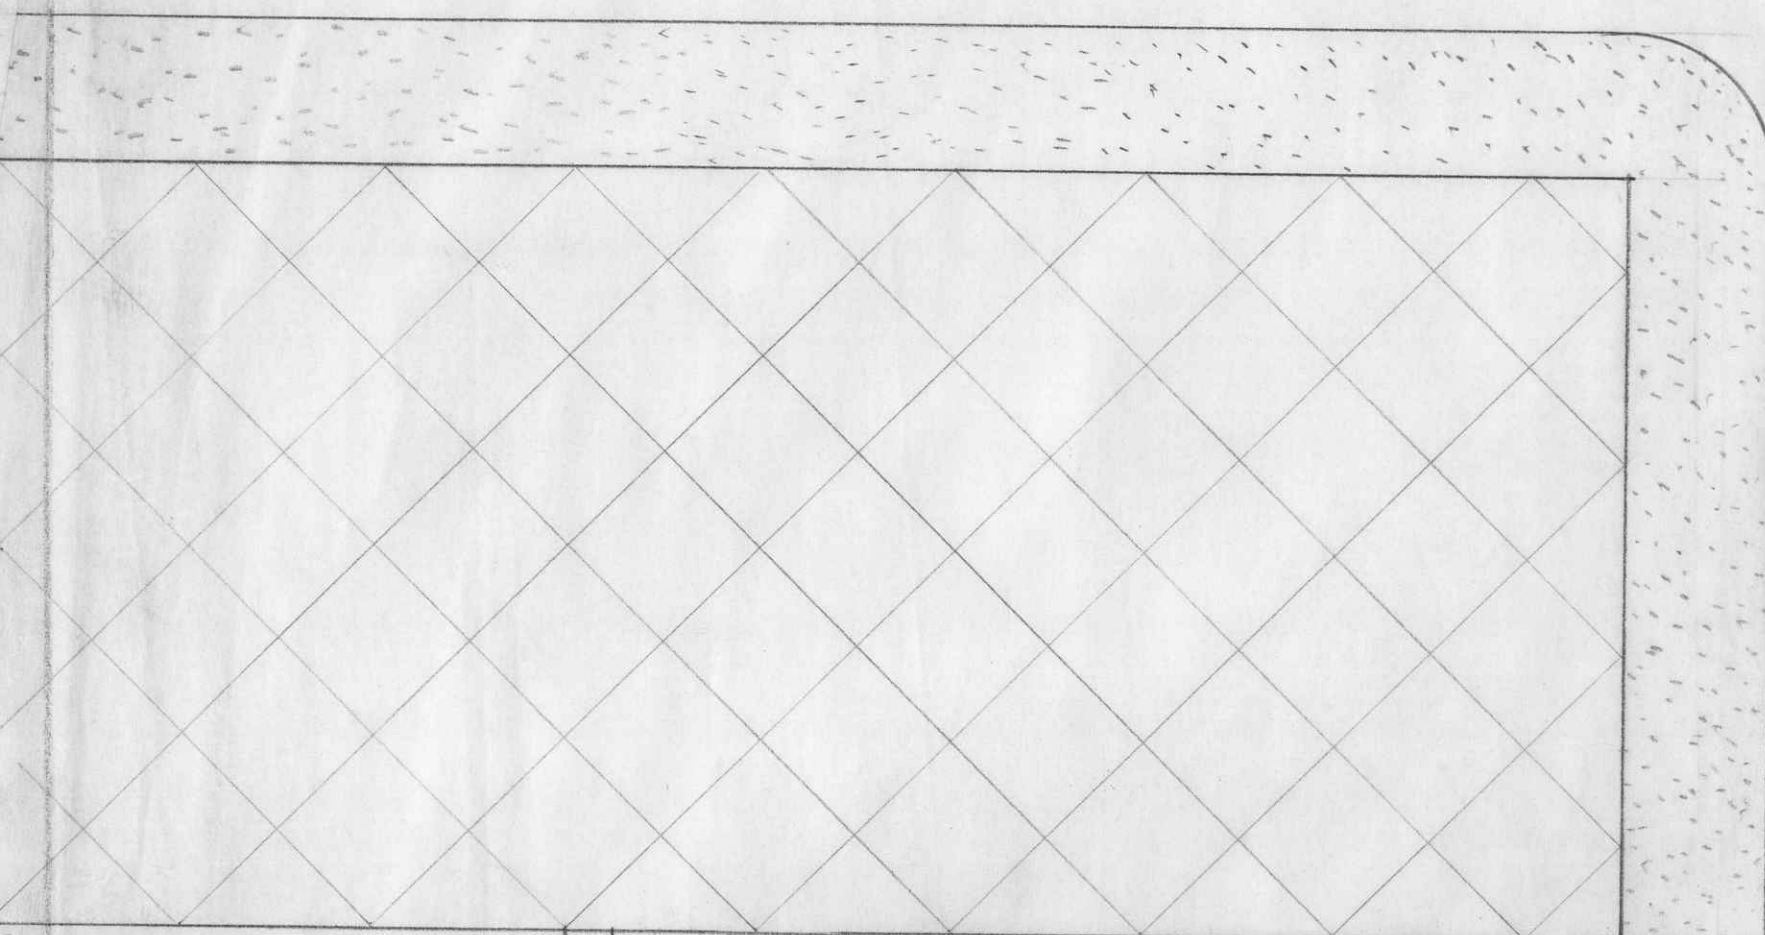
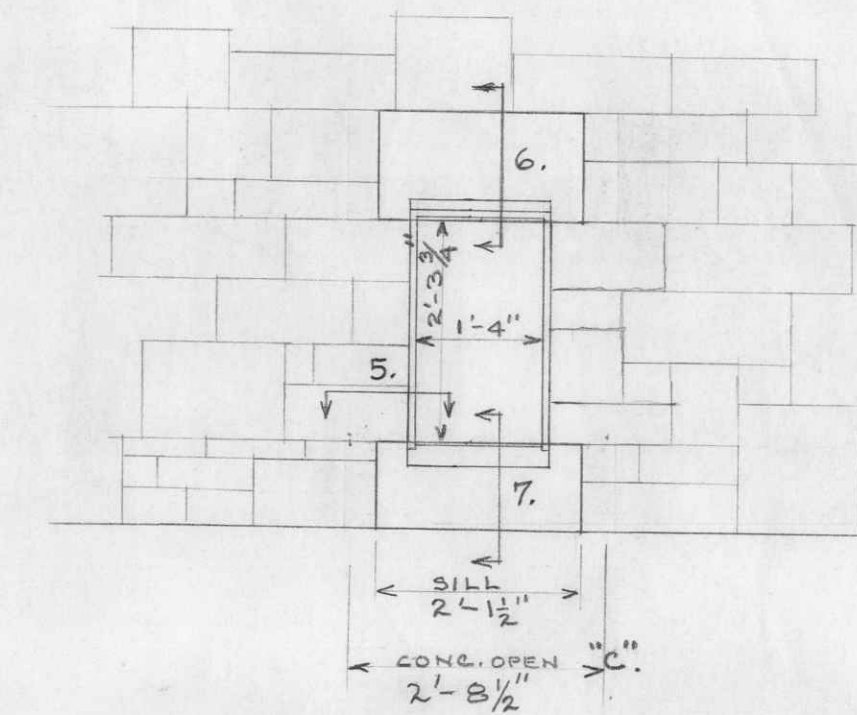
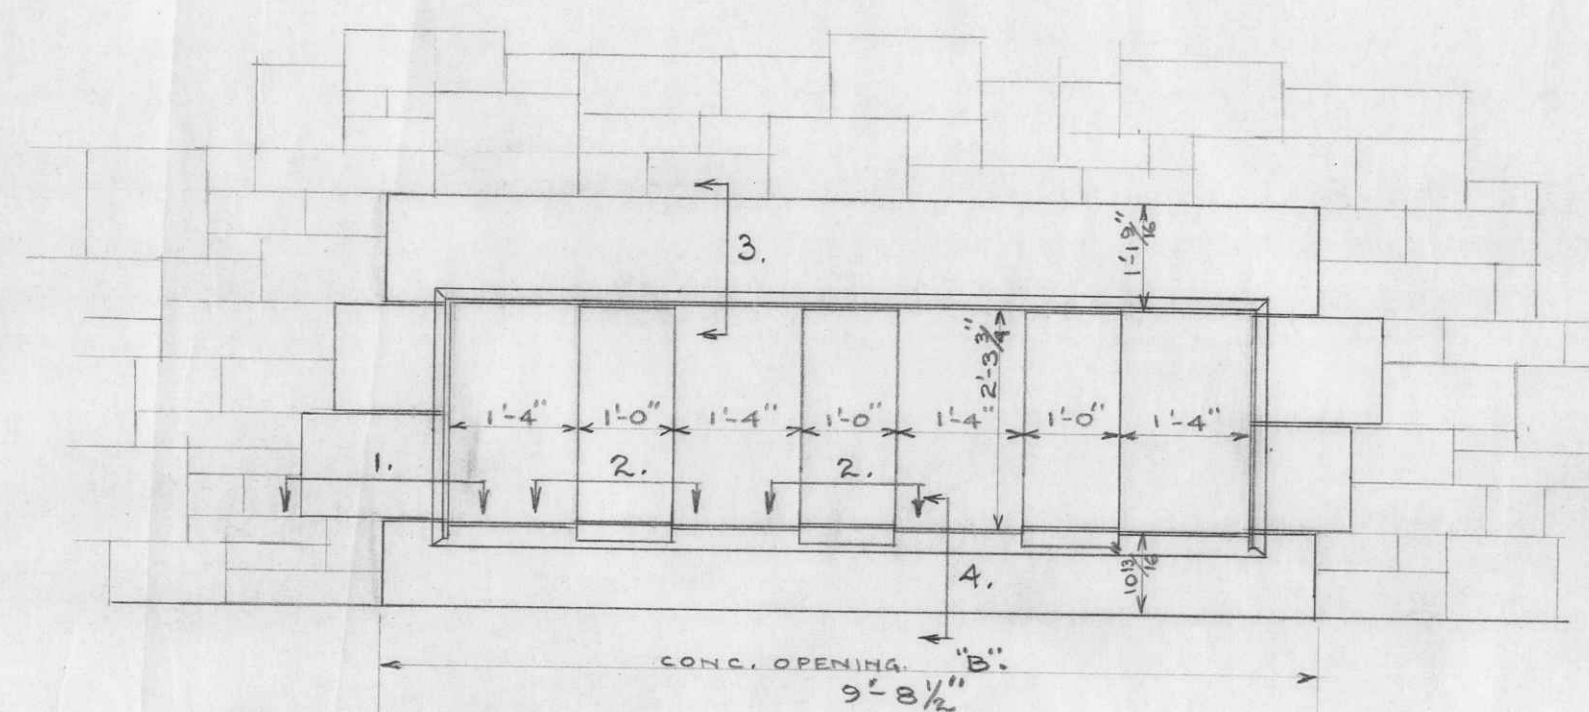


NOTE: - ALL SILLS AND HEADS TO BE $\frac{1}{8}$ " SHORTER THAN CONC.
OPENINGS SHOWN. (UNLESS OTHERWISE NOTED.)

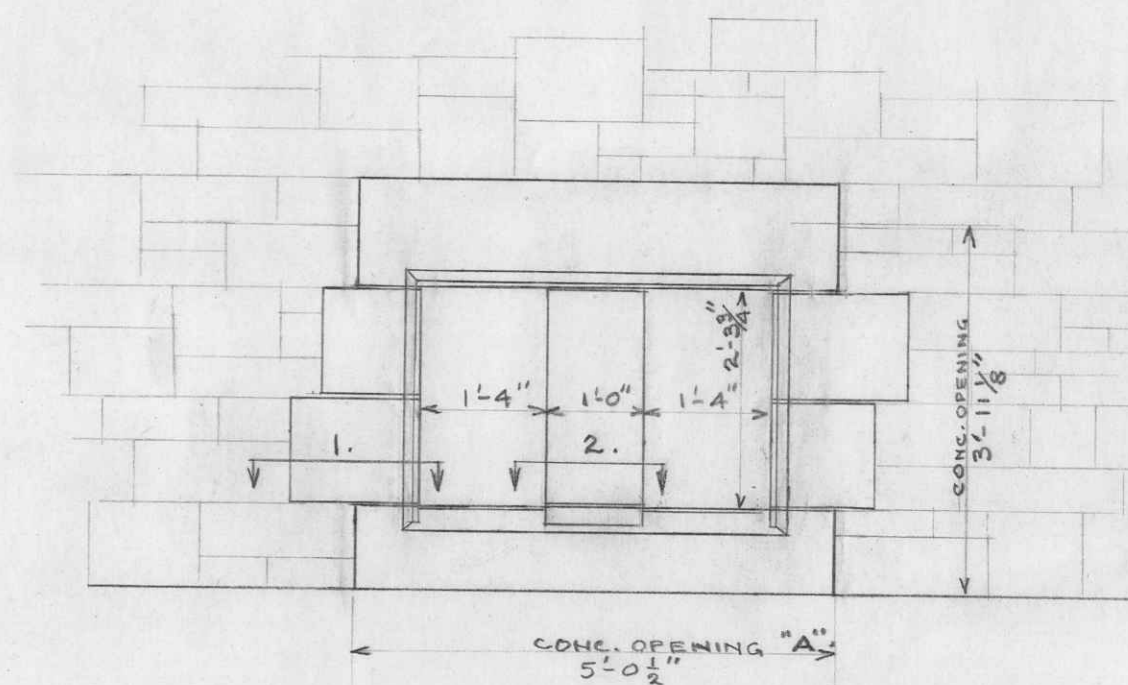

LIBRARY U.B.C.
STONE DETAIL

SHARP & THOMPSON - ARCHITECTS.

SHEET NO. 1 OF