


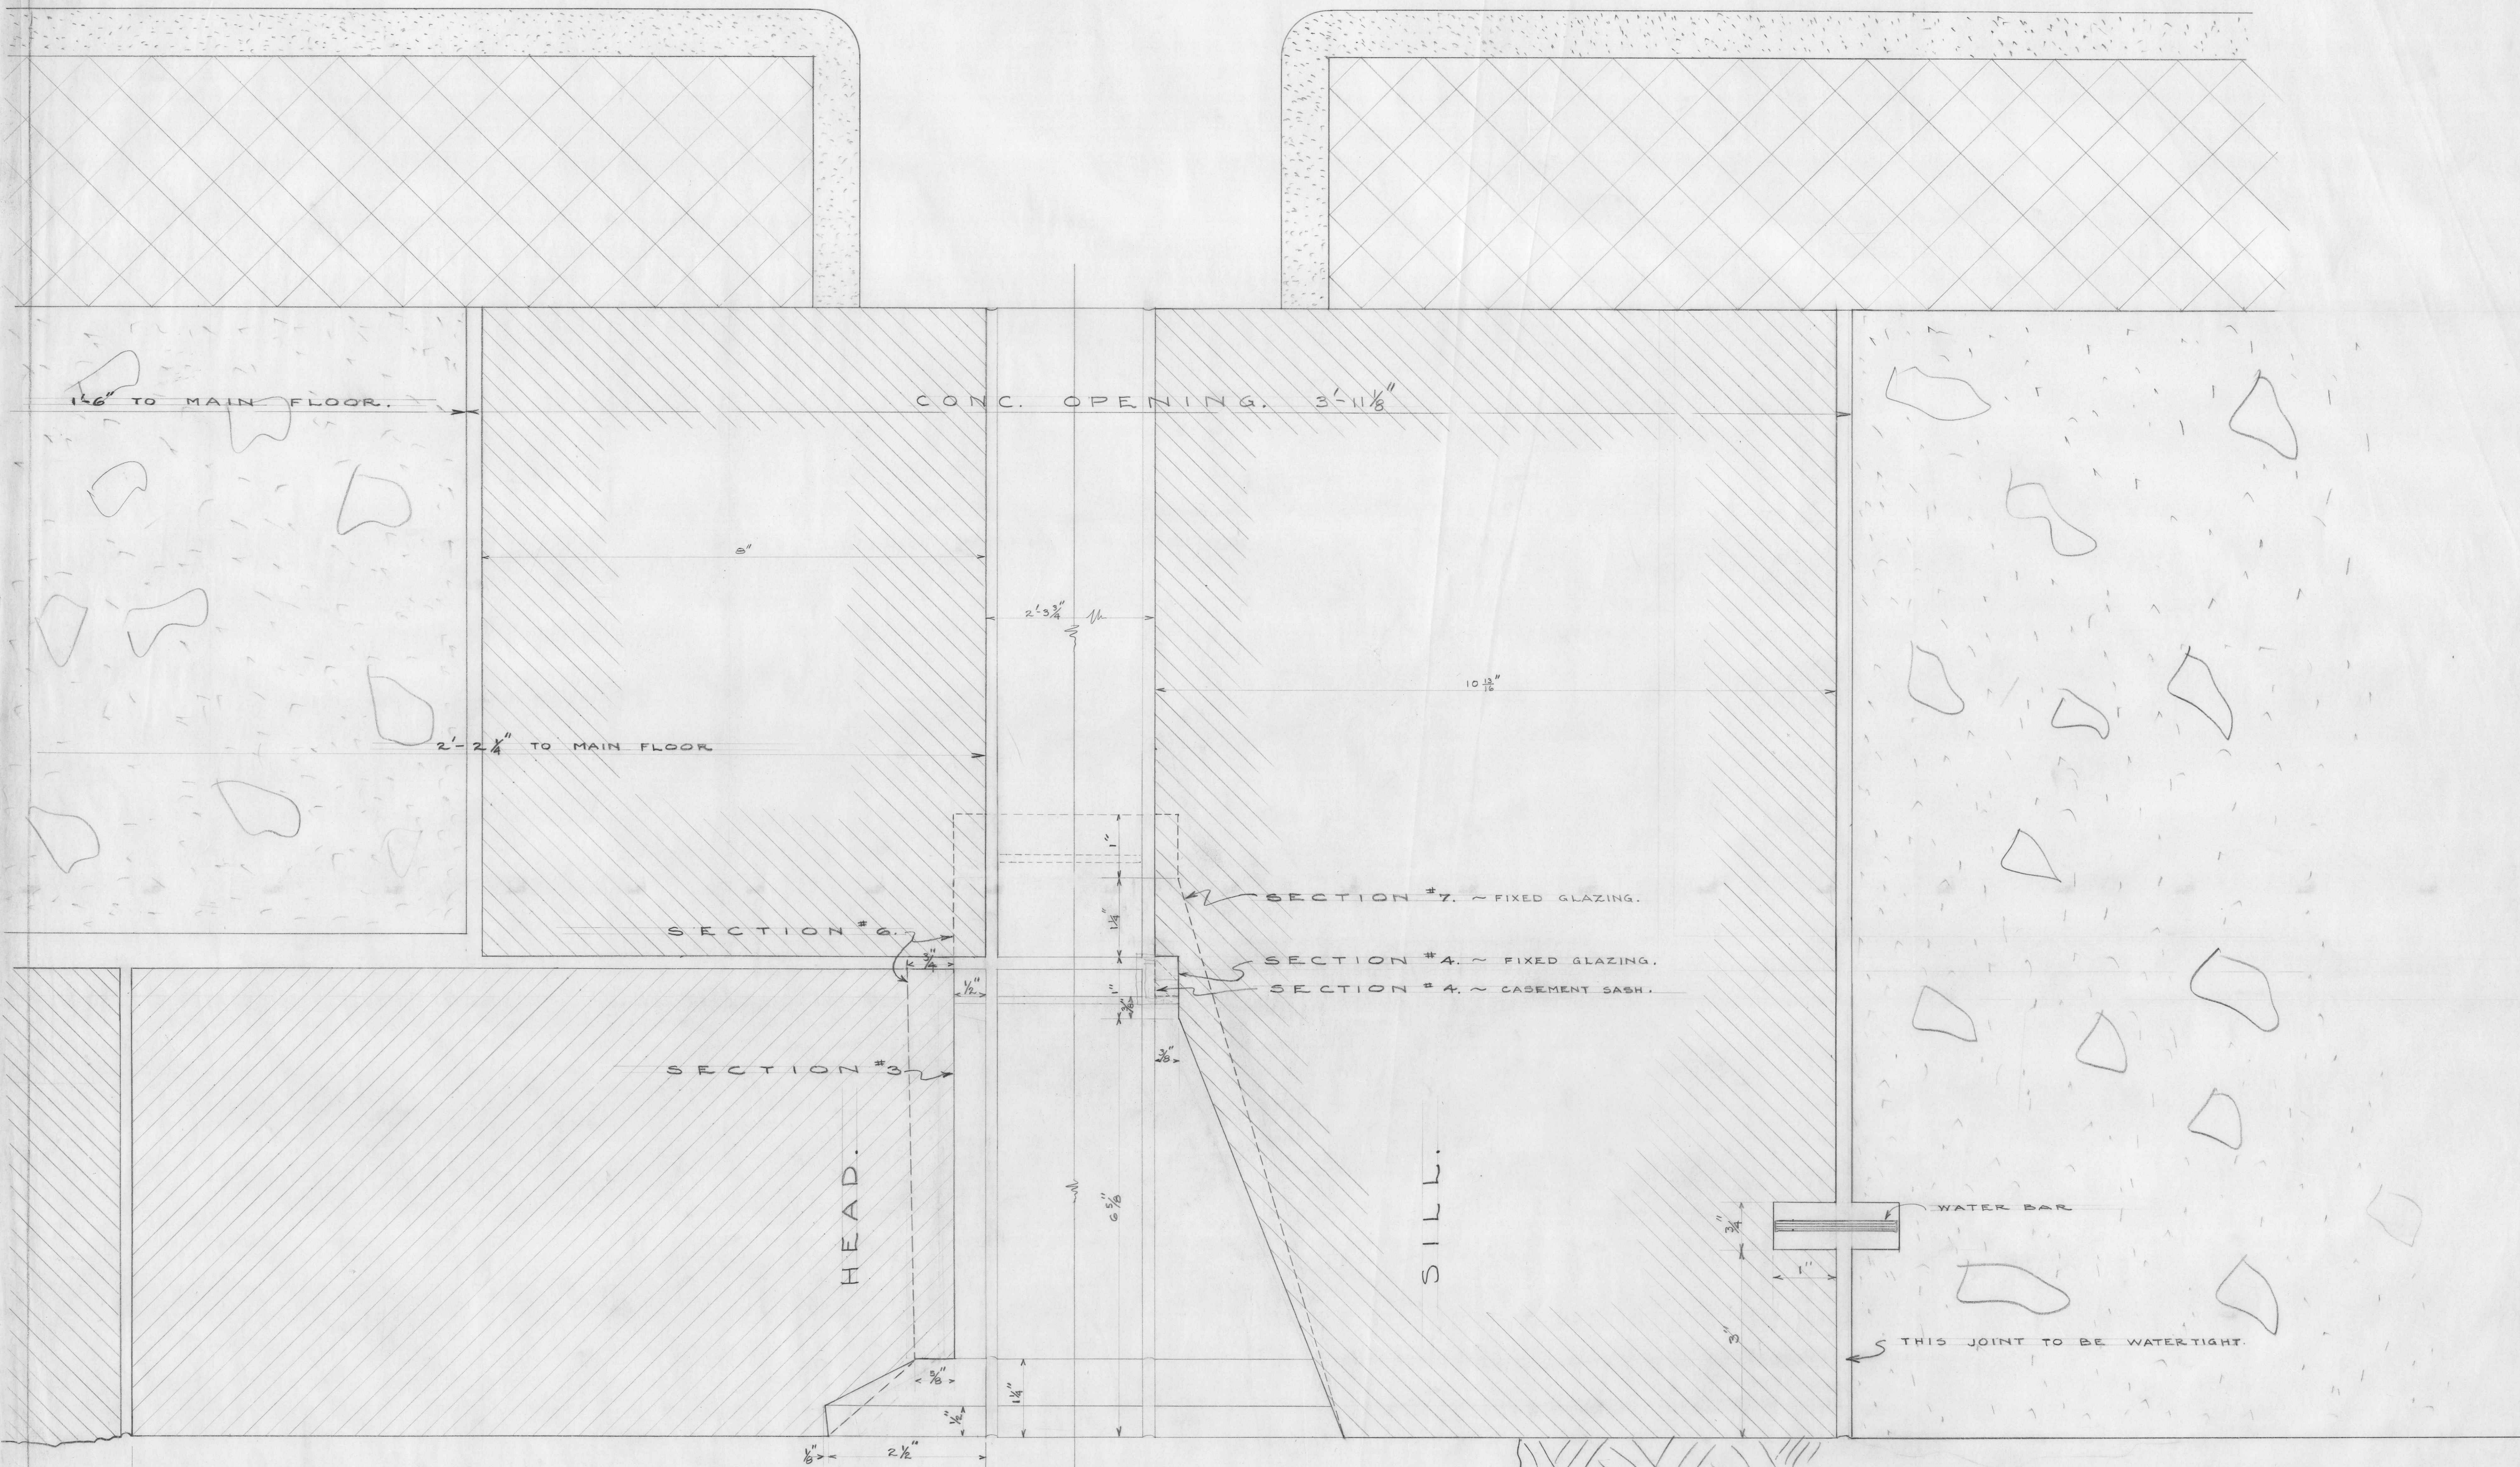

NOTE: FOR SECTION LOCATIONS SEE ELEVATIONS ON SHEET #1.

LIBRARY U.B.C.
STONE DETAIL
SHARP & THOMPSON ARCHITECTS
SHEET NO 2 OF