



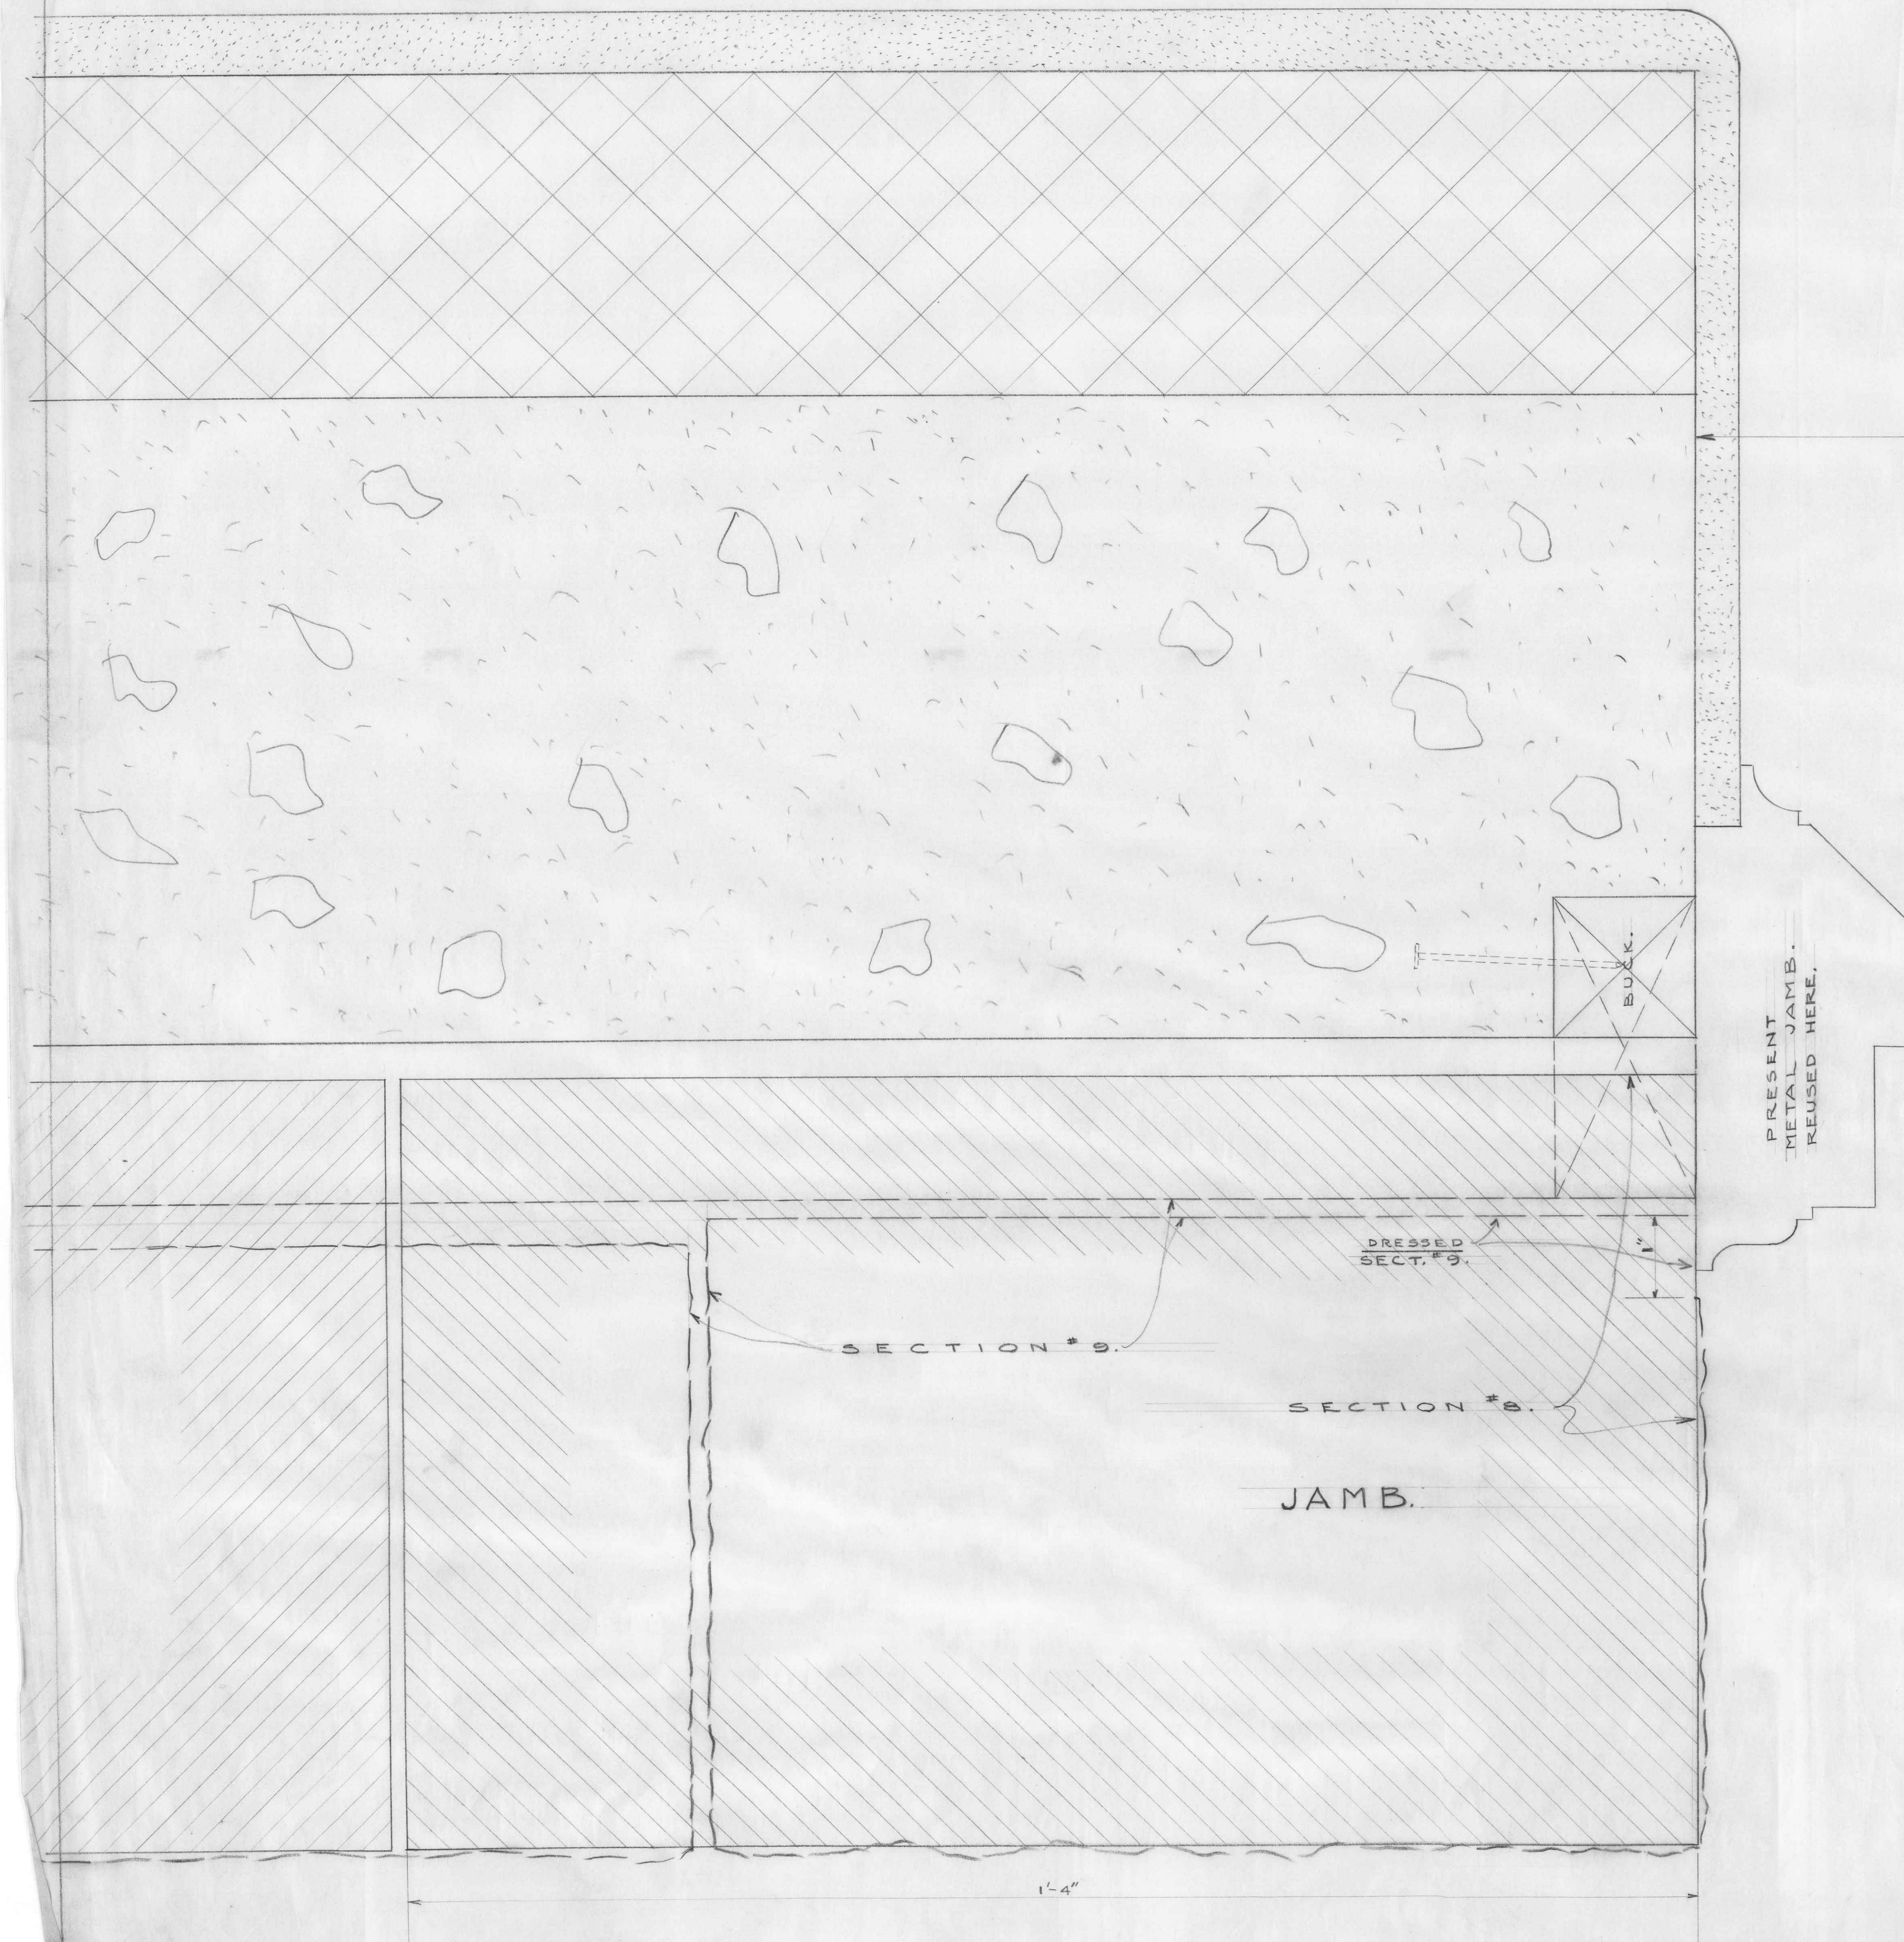

CONCRETE OPENING 2'-2"

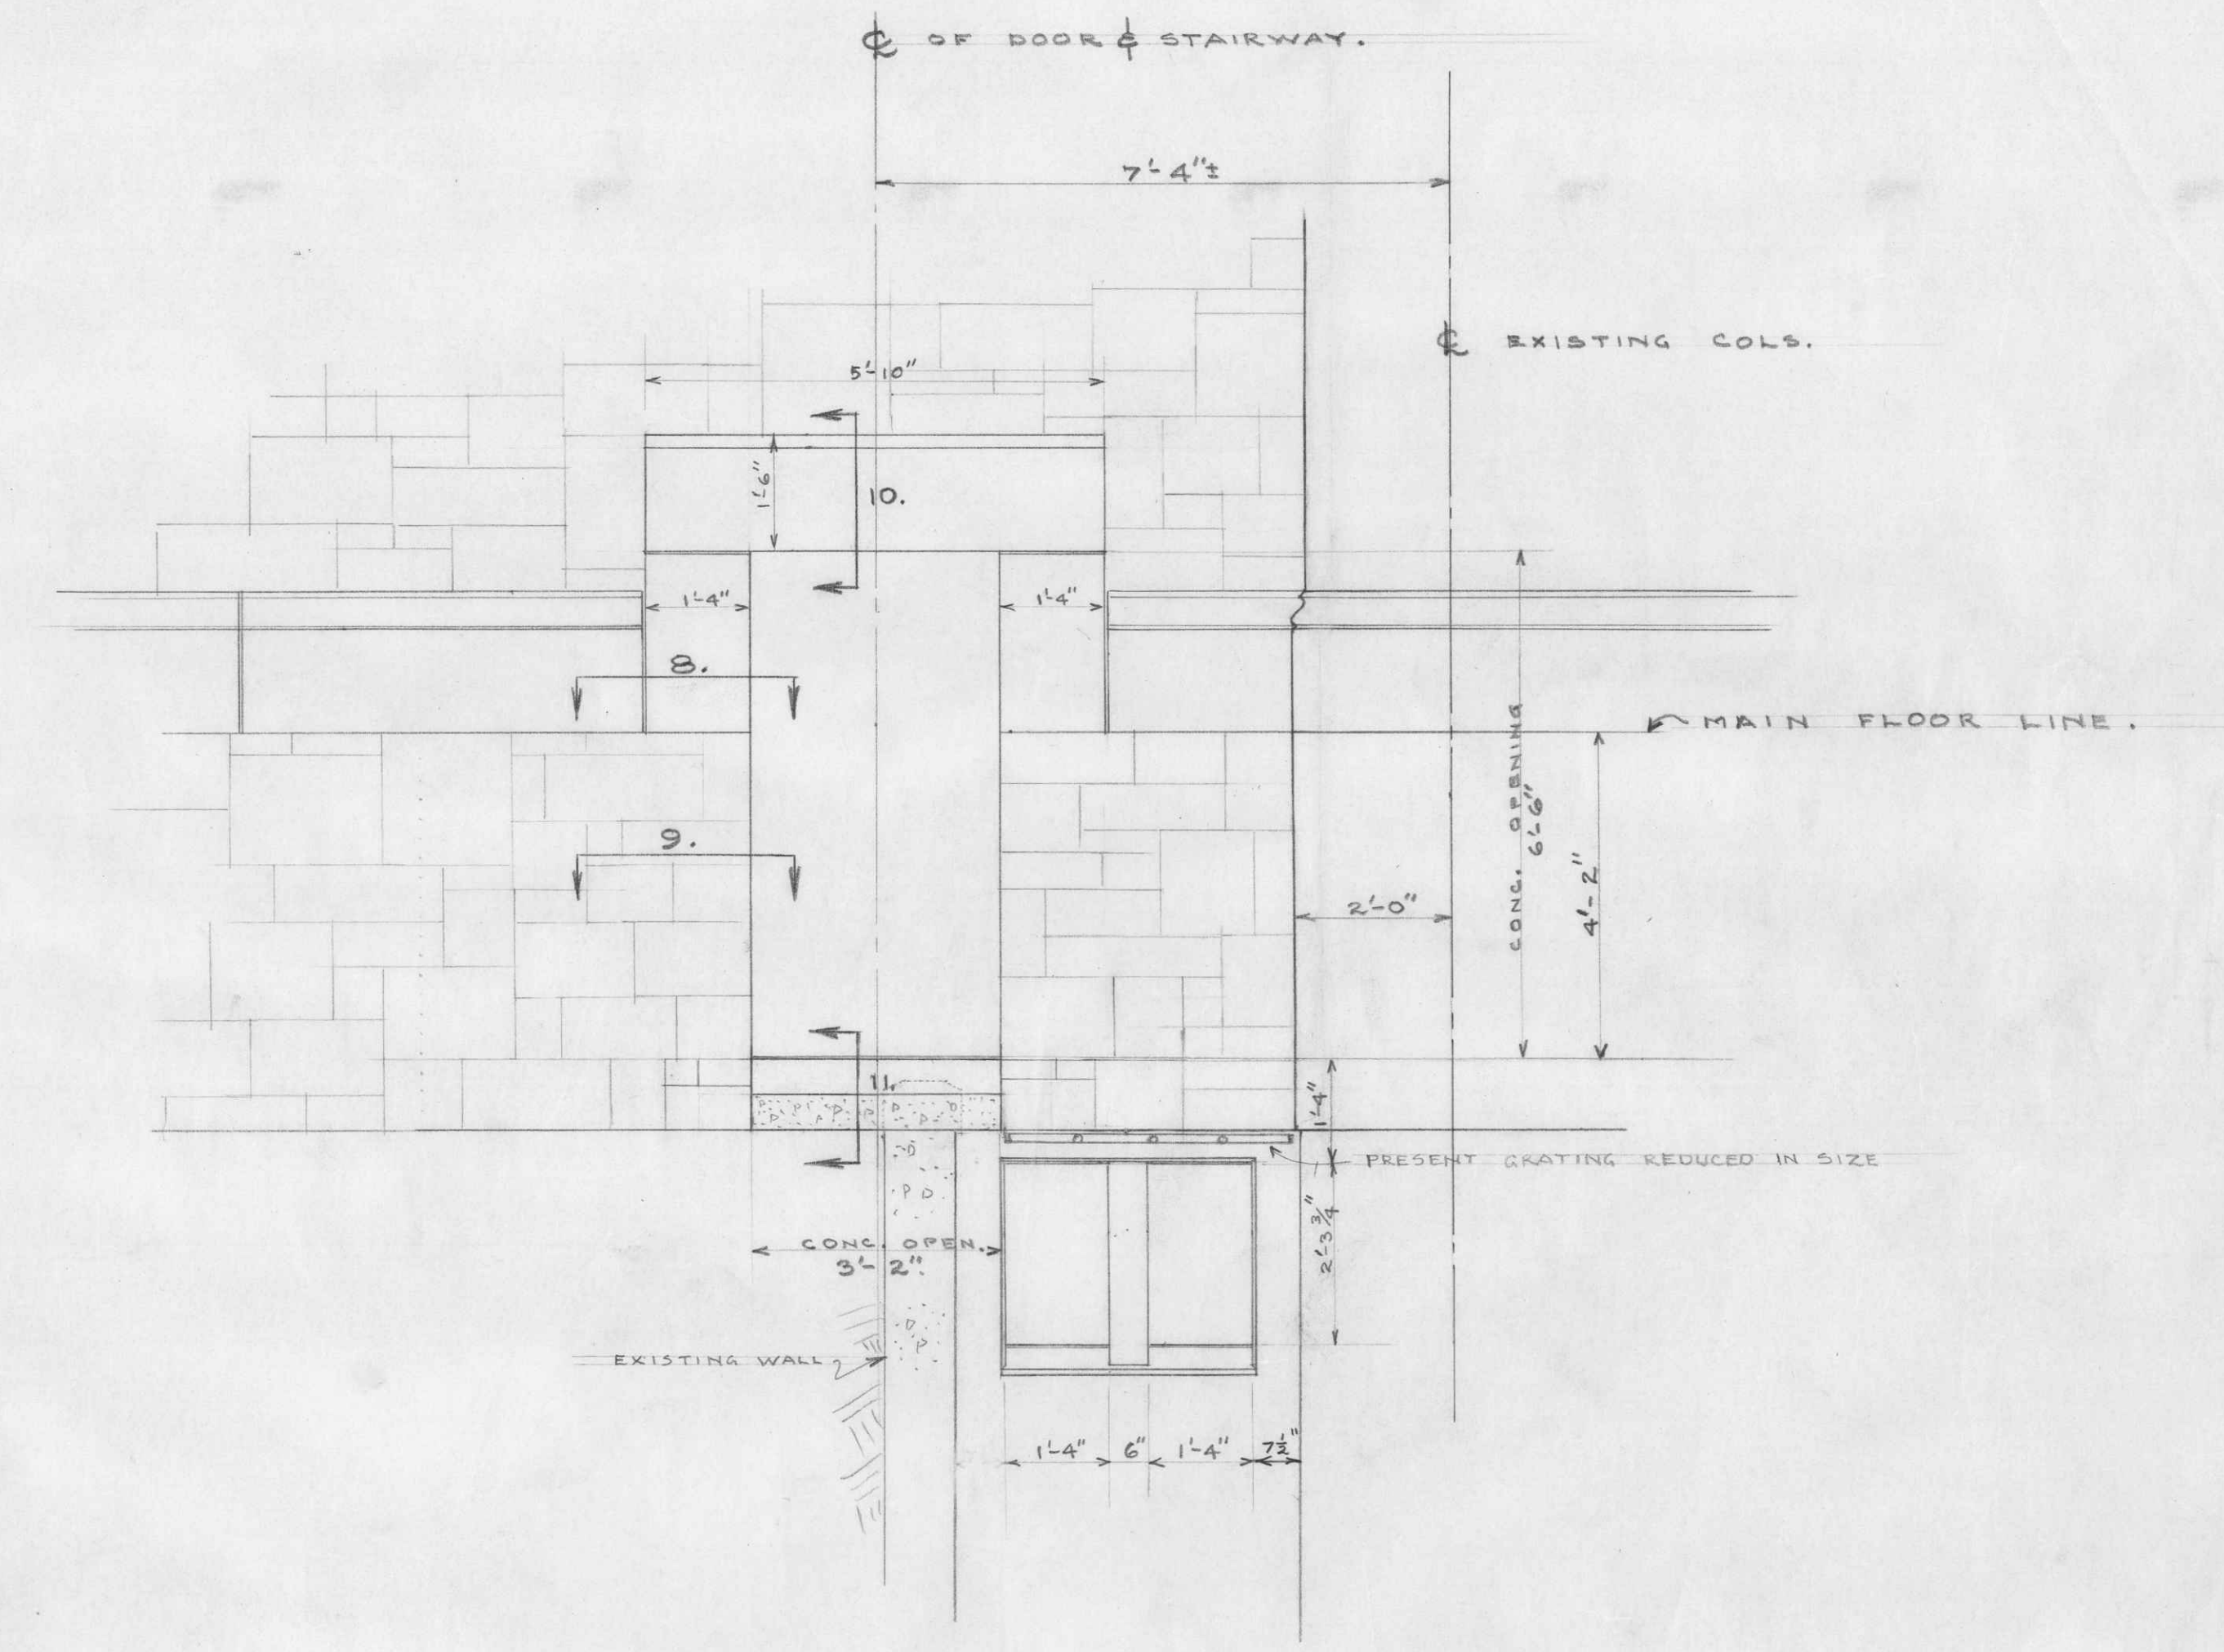

LIBRARY UBC
STONE DETAIL
SHARP & THOMPSON ARCHITECTS
SHEET NO 3 OF