
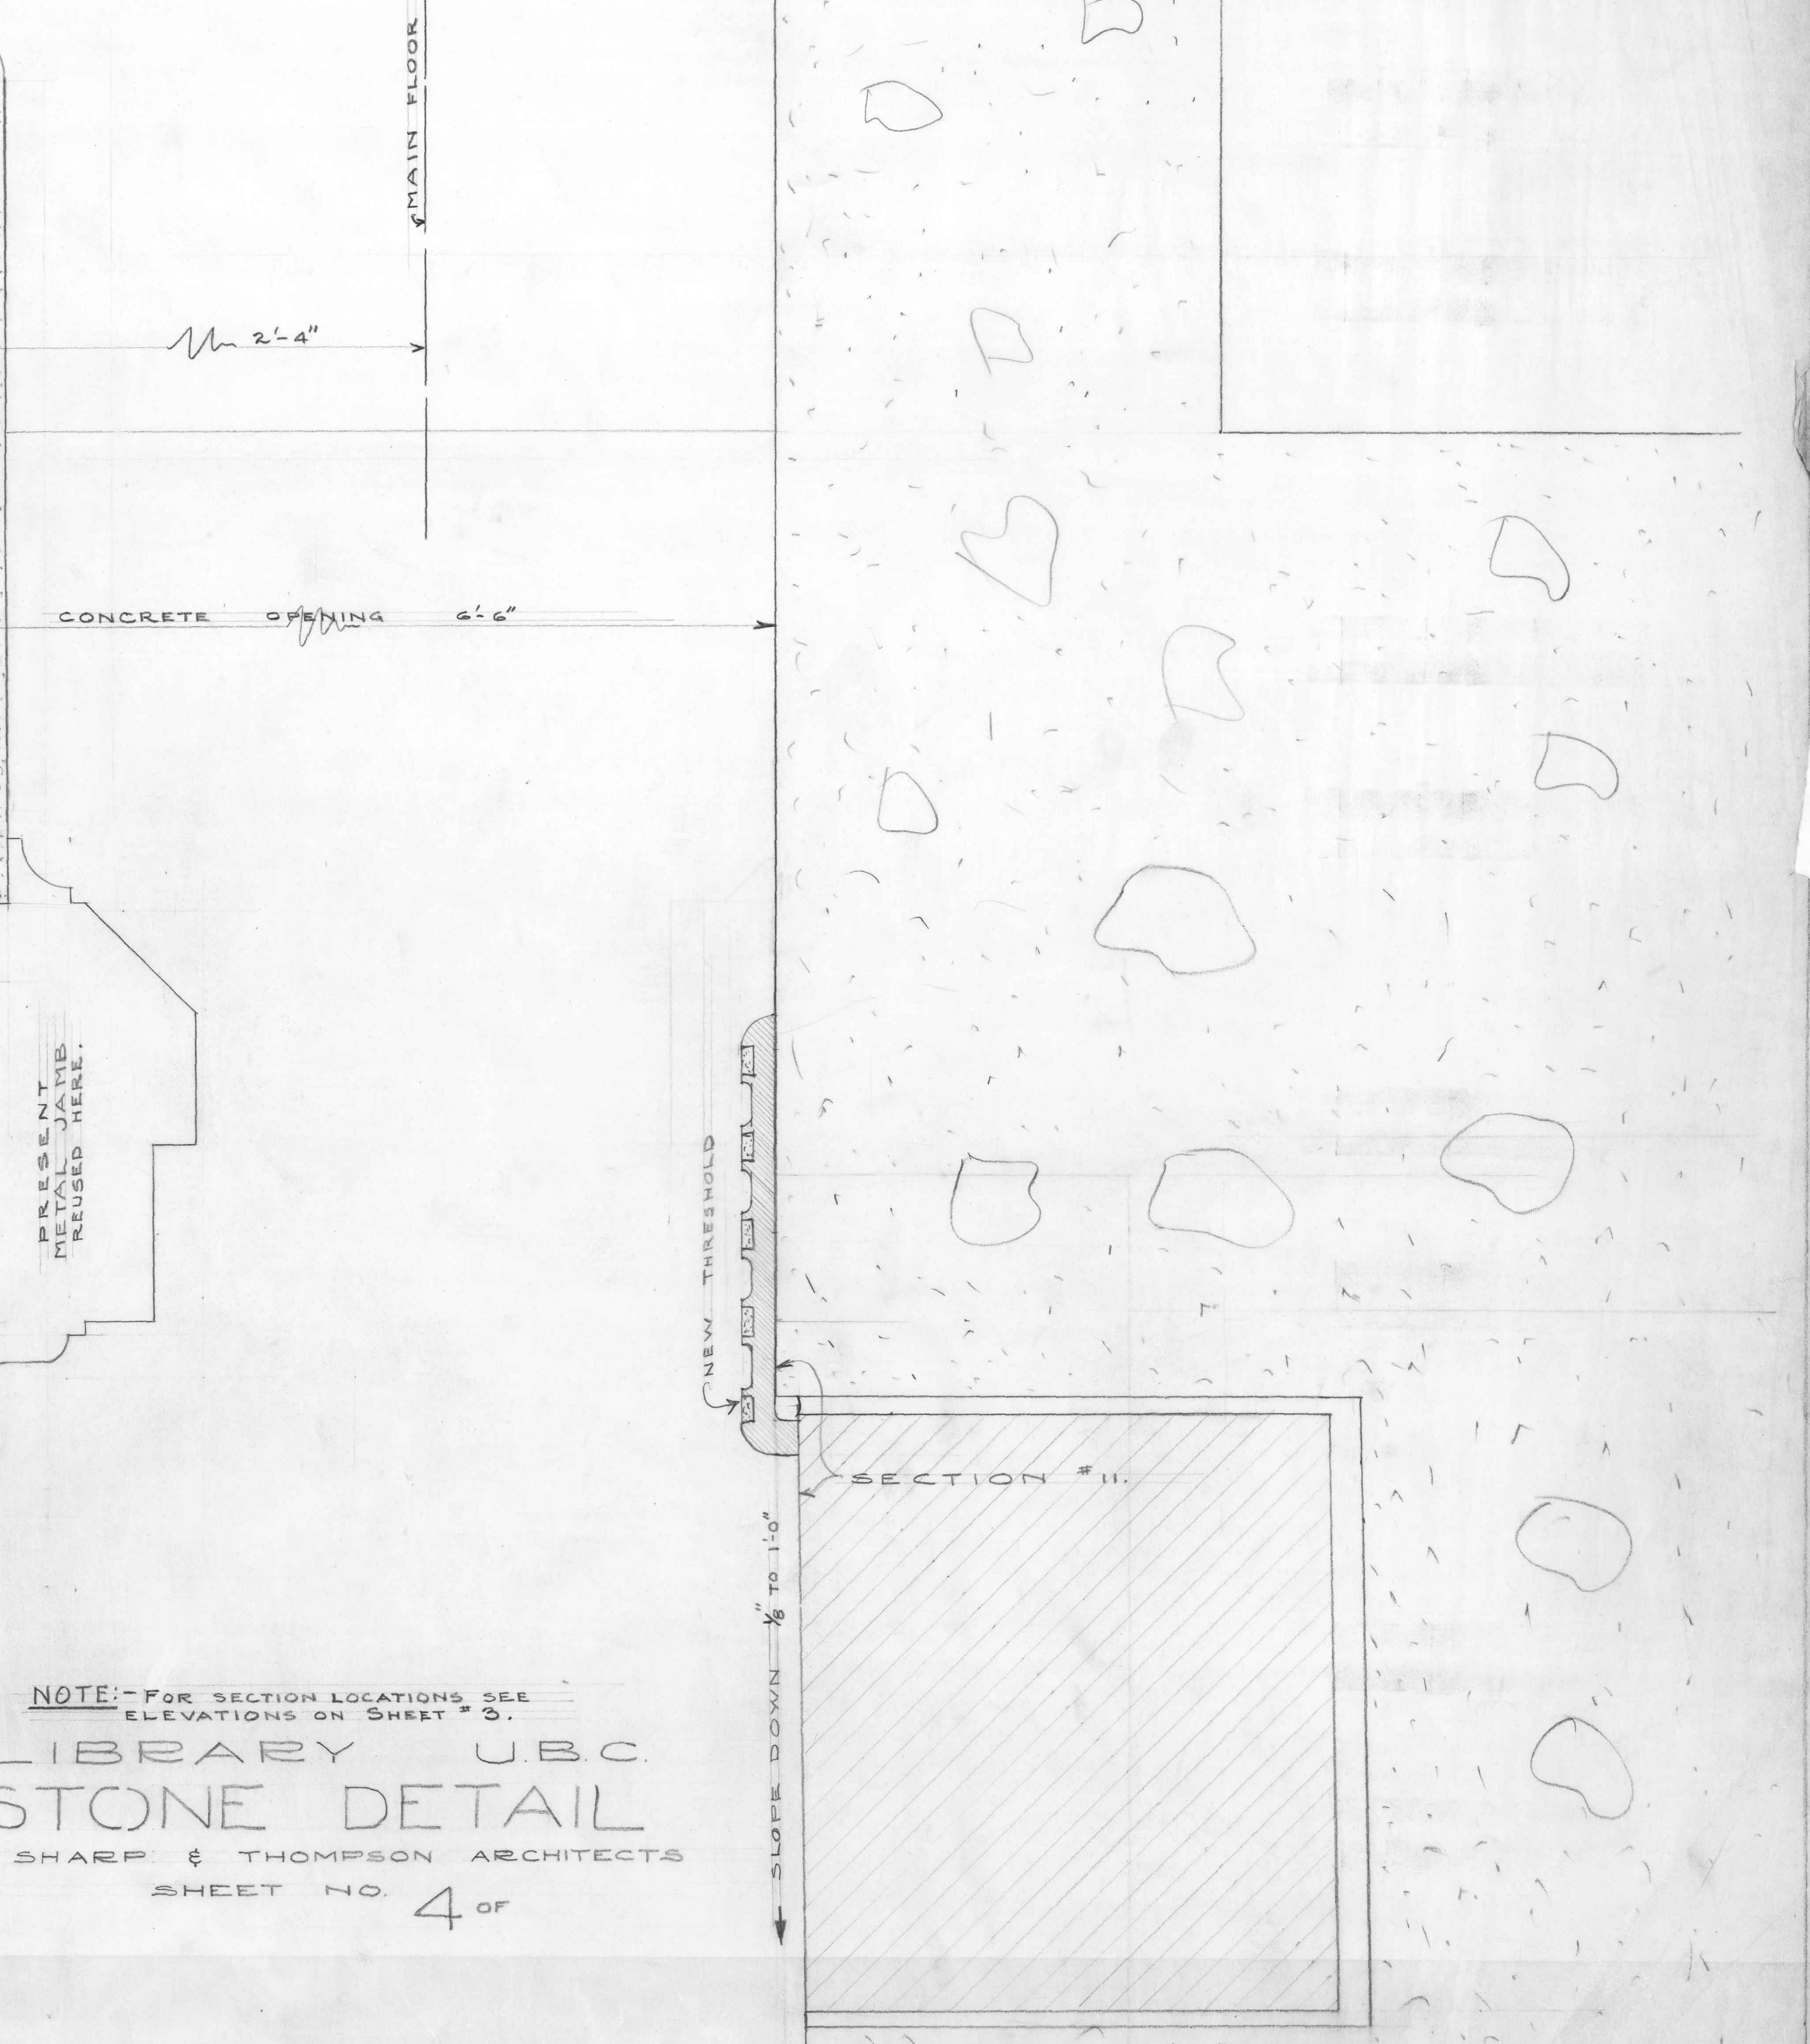


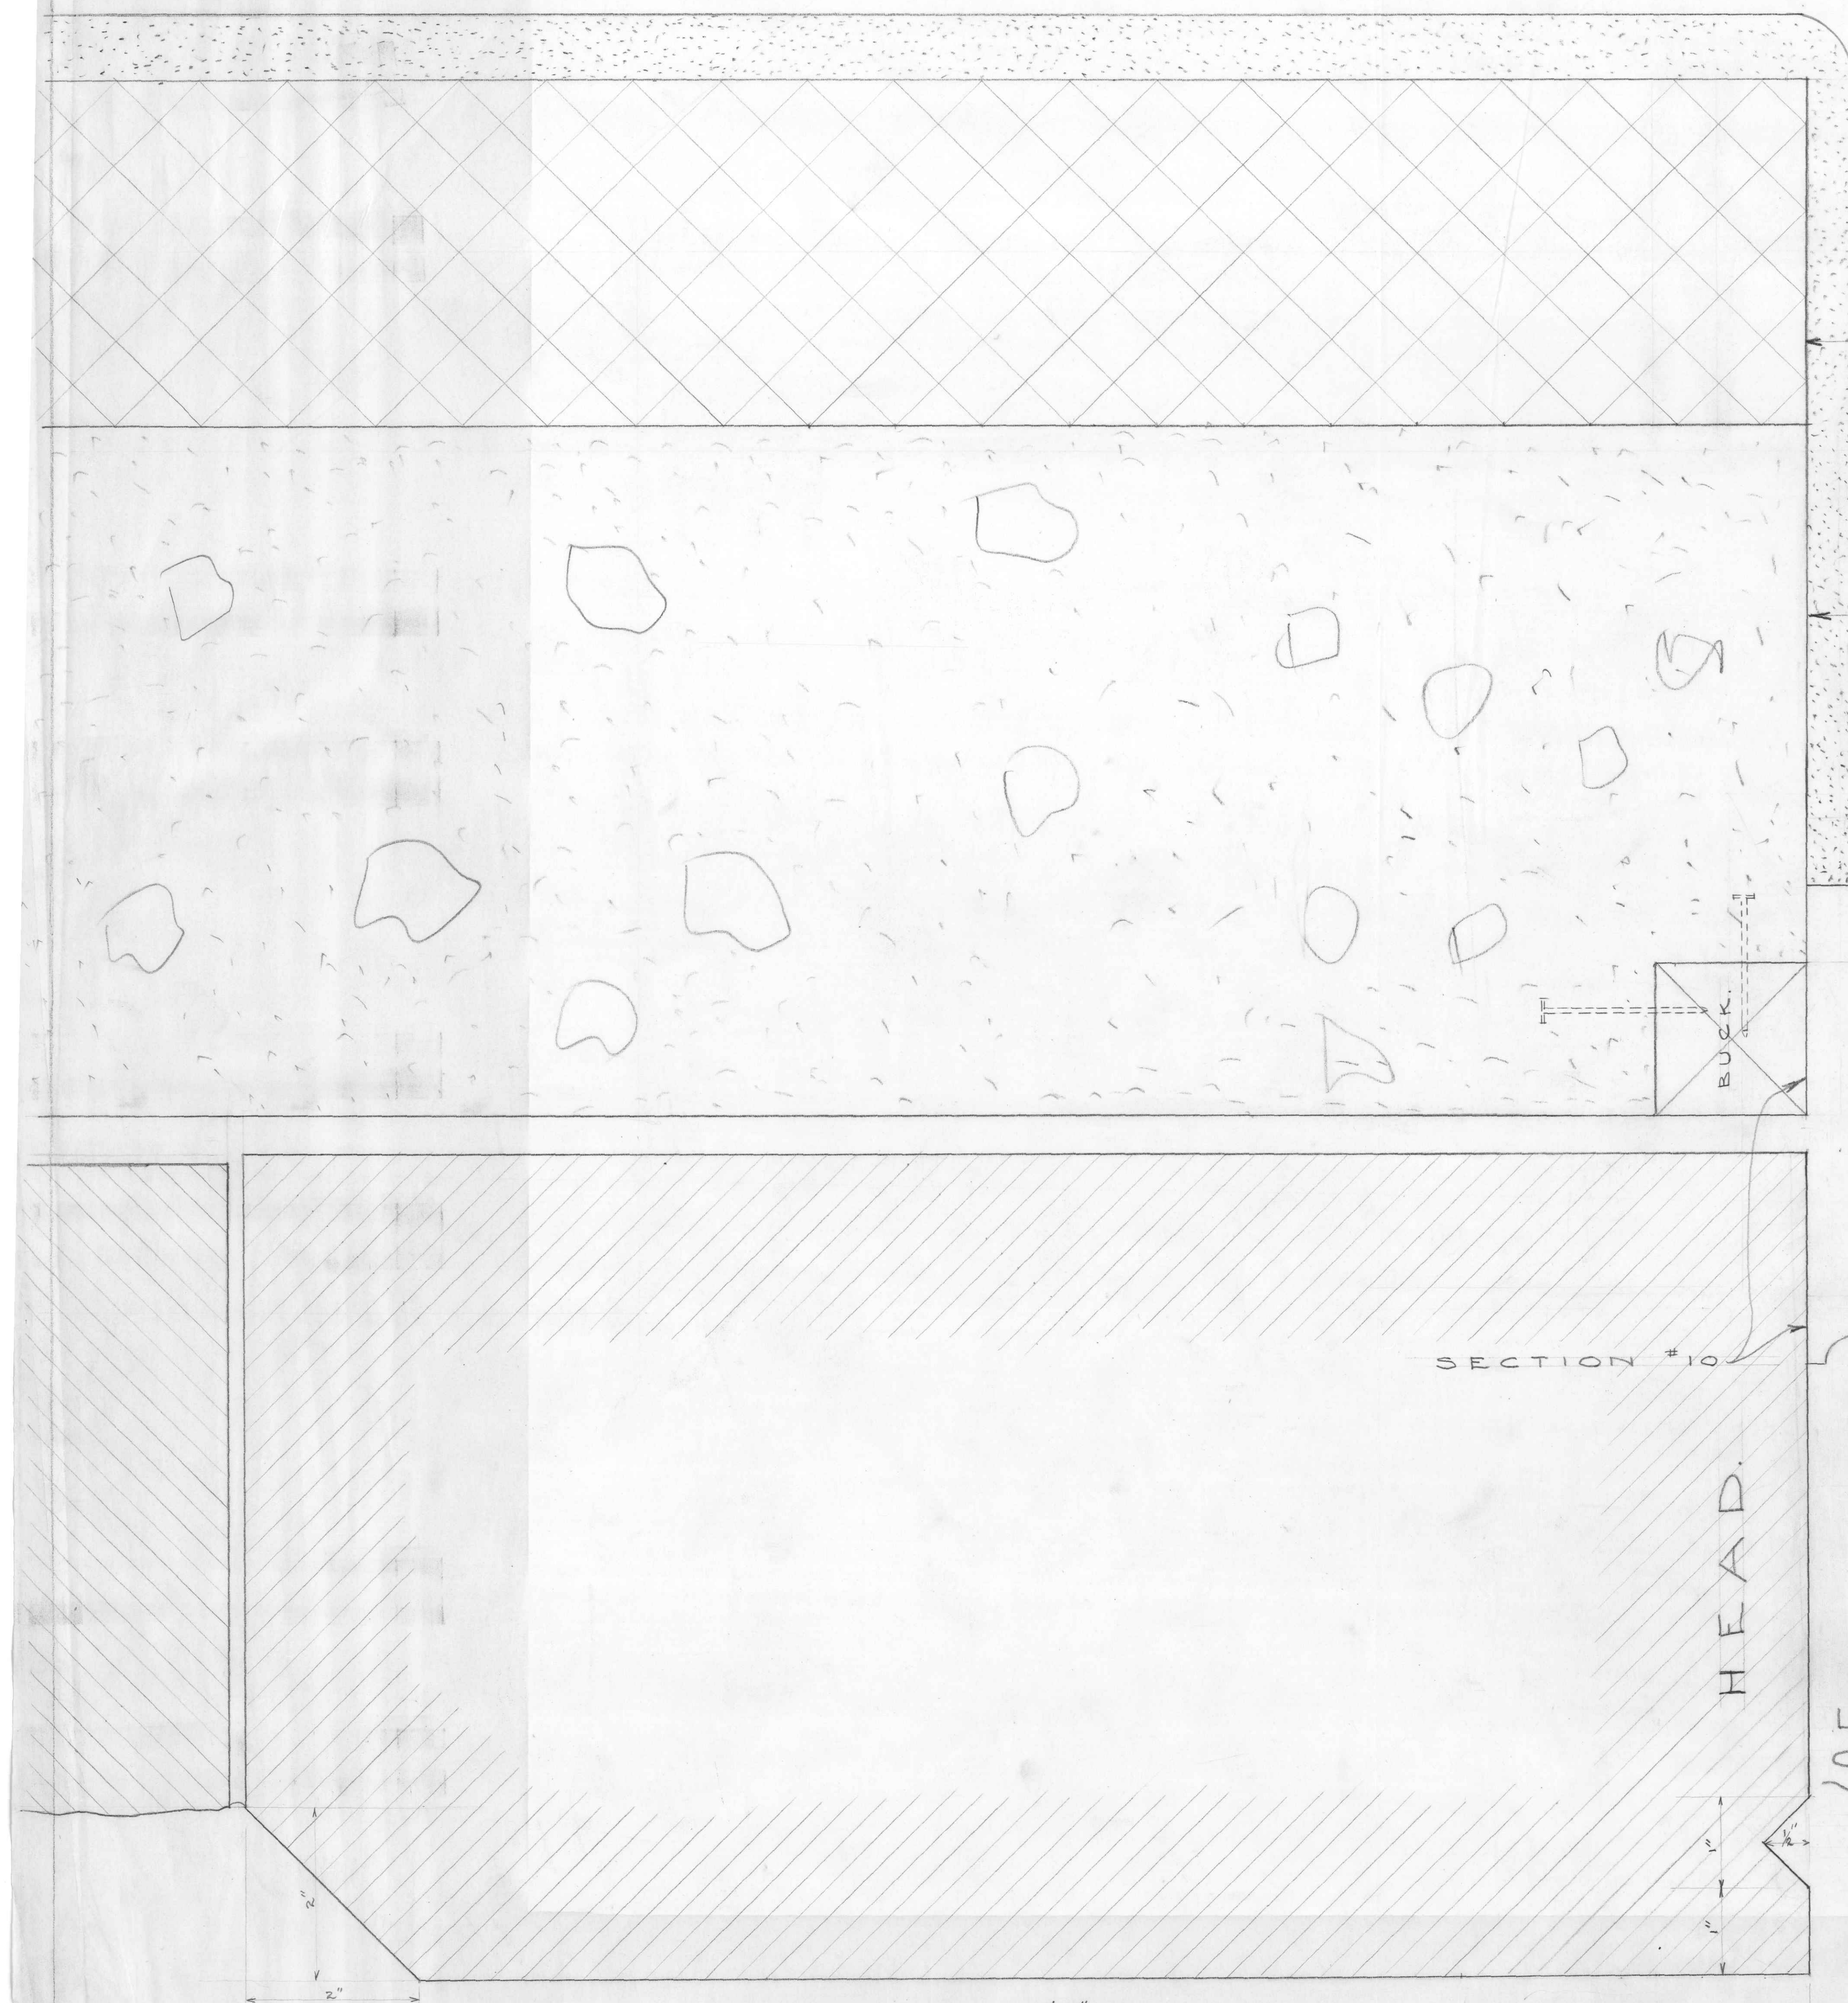

NOTE: - FOR SECTION LOCATIONS SEE
ELEVATIONS ON SHEET # 3.
LIBRARY U.B.C.
STONE DETAIL
SHARP & THOMPSON ARCHITECTS
SHEET NO. 4 OF 4