
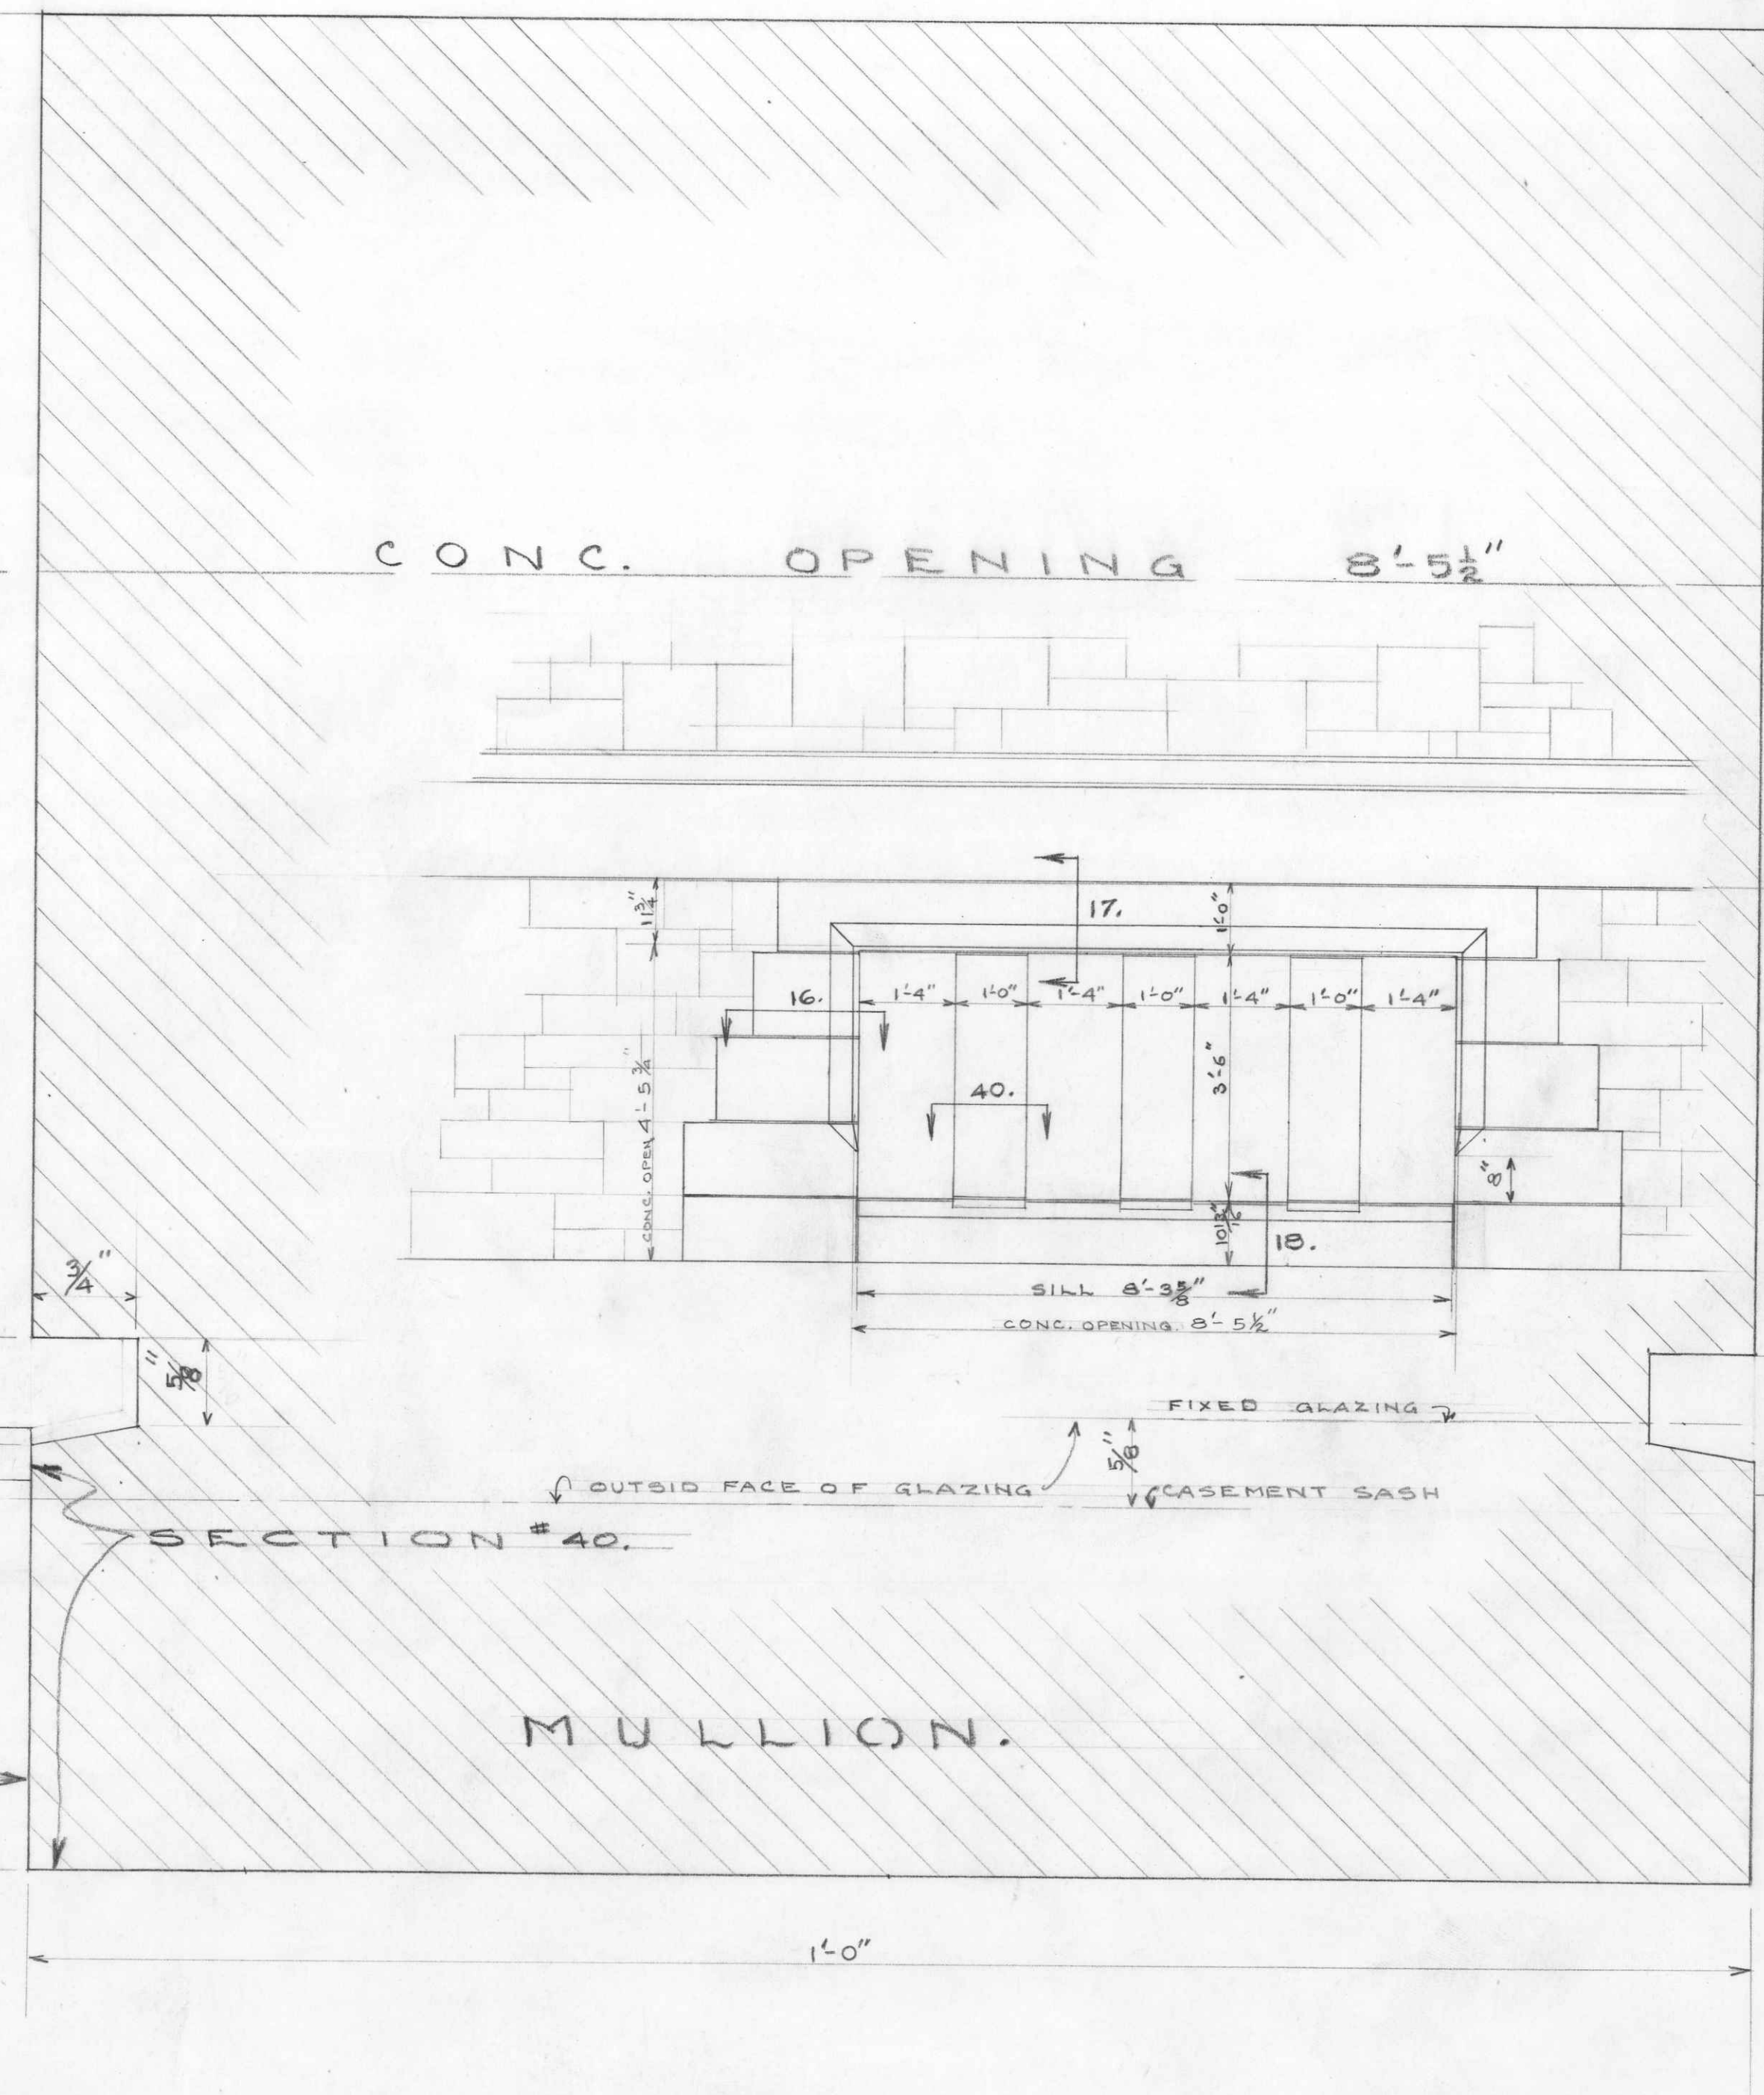


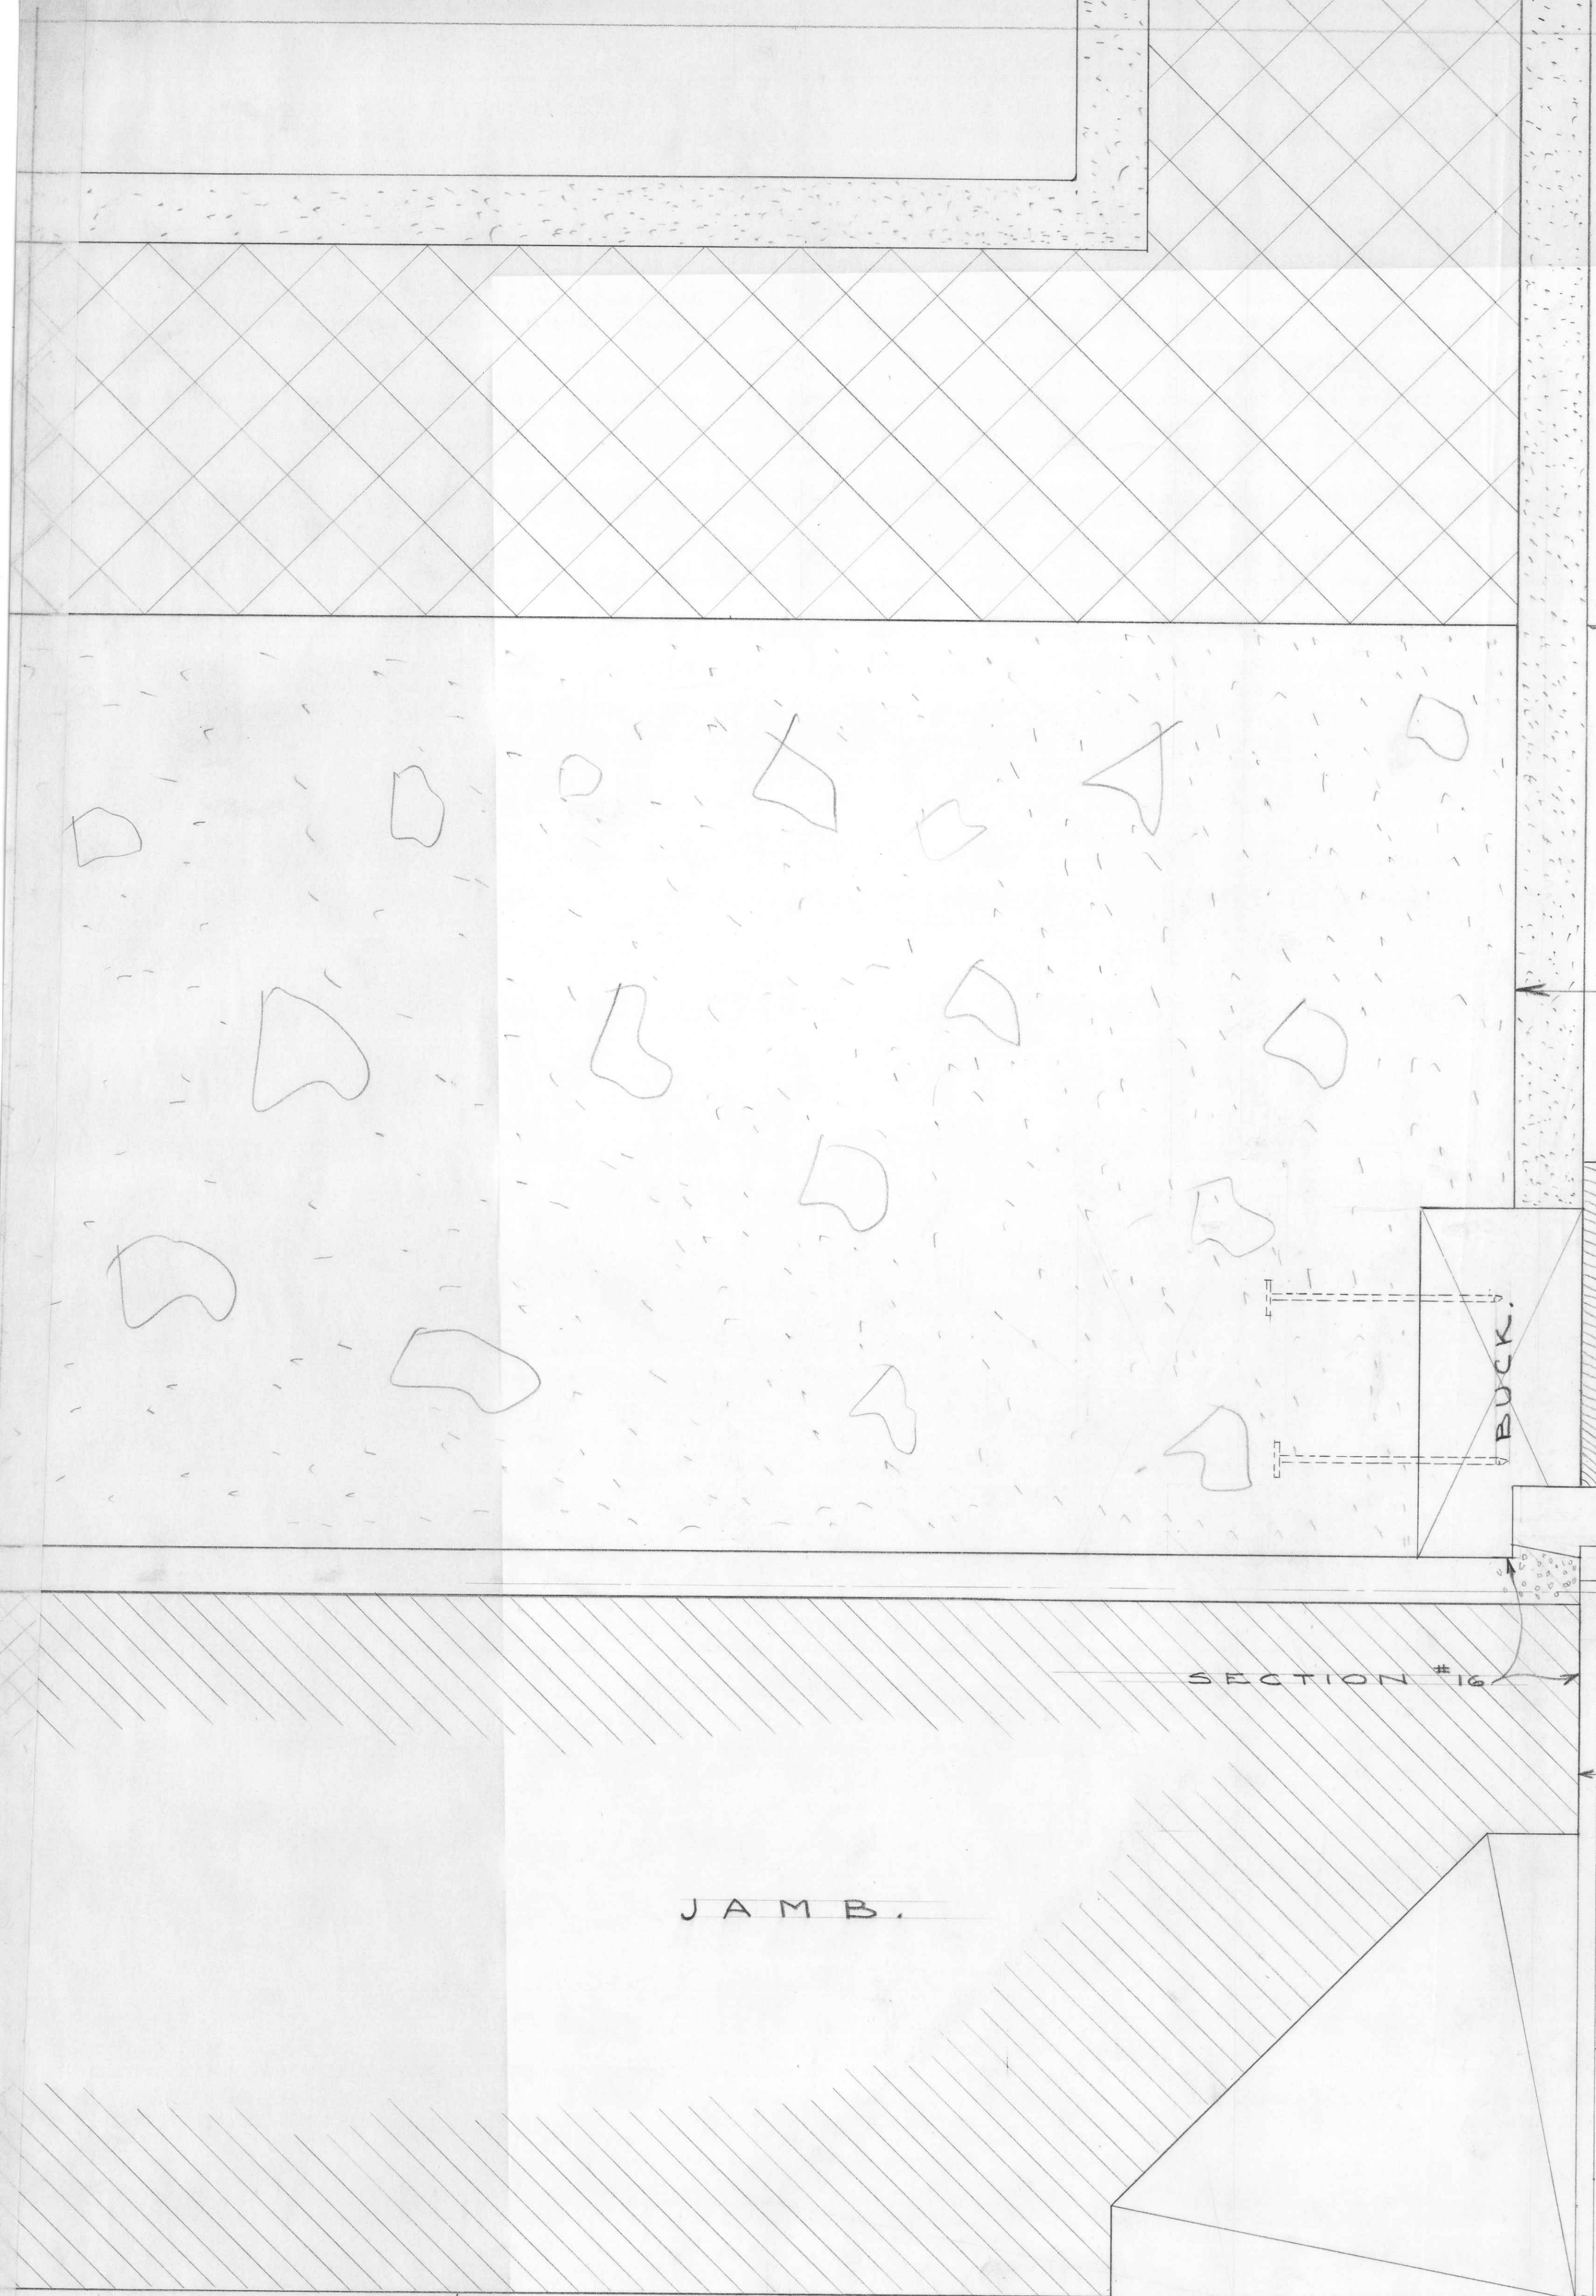

LIBRARY U.B.C.
STONE DETAIL.
SHARP & THOMPSON ARCHITECTS.
SHEET NO. 5 OF