


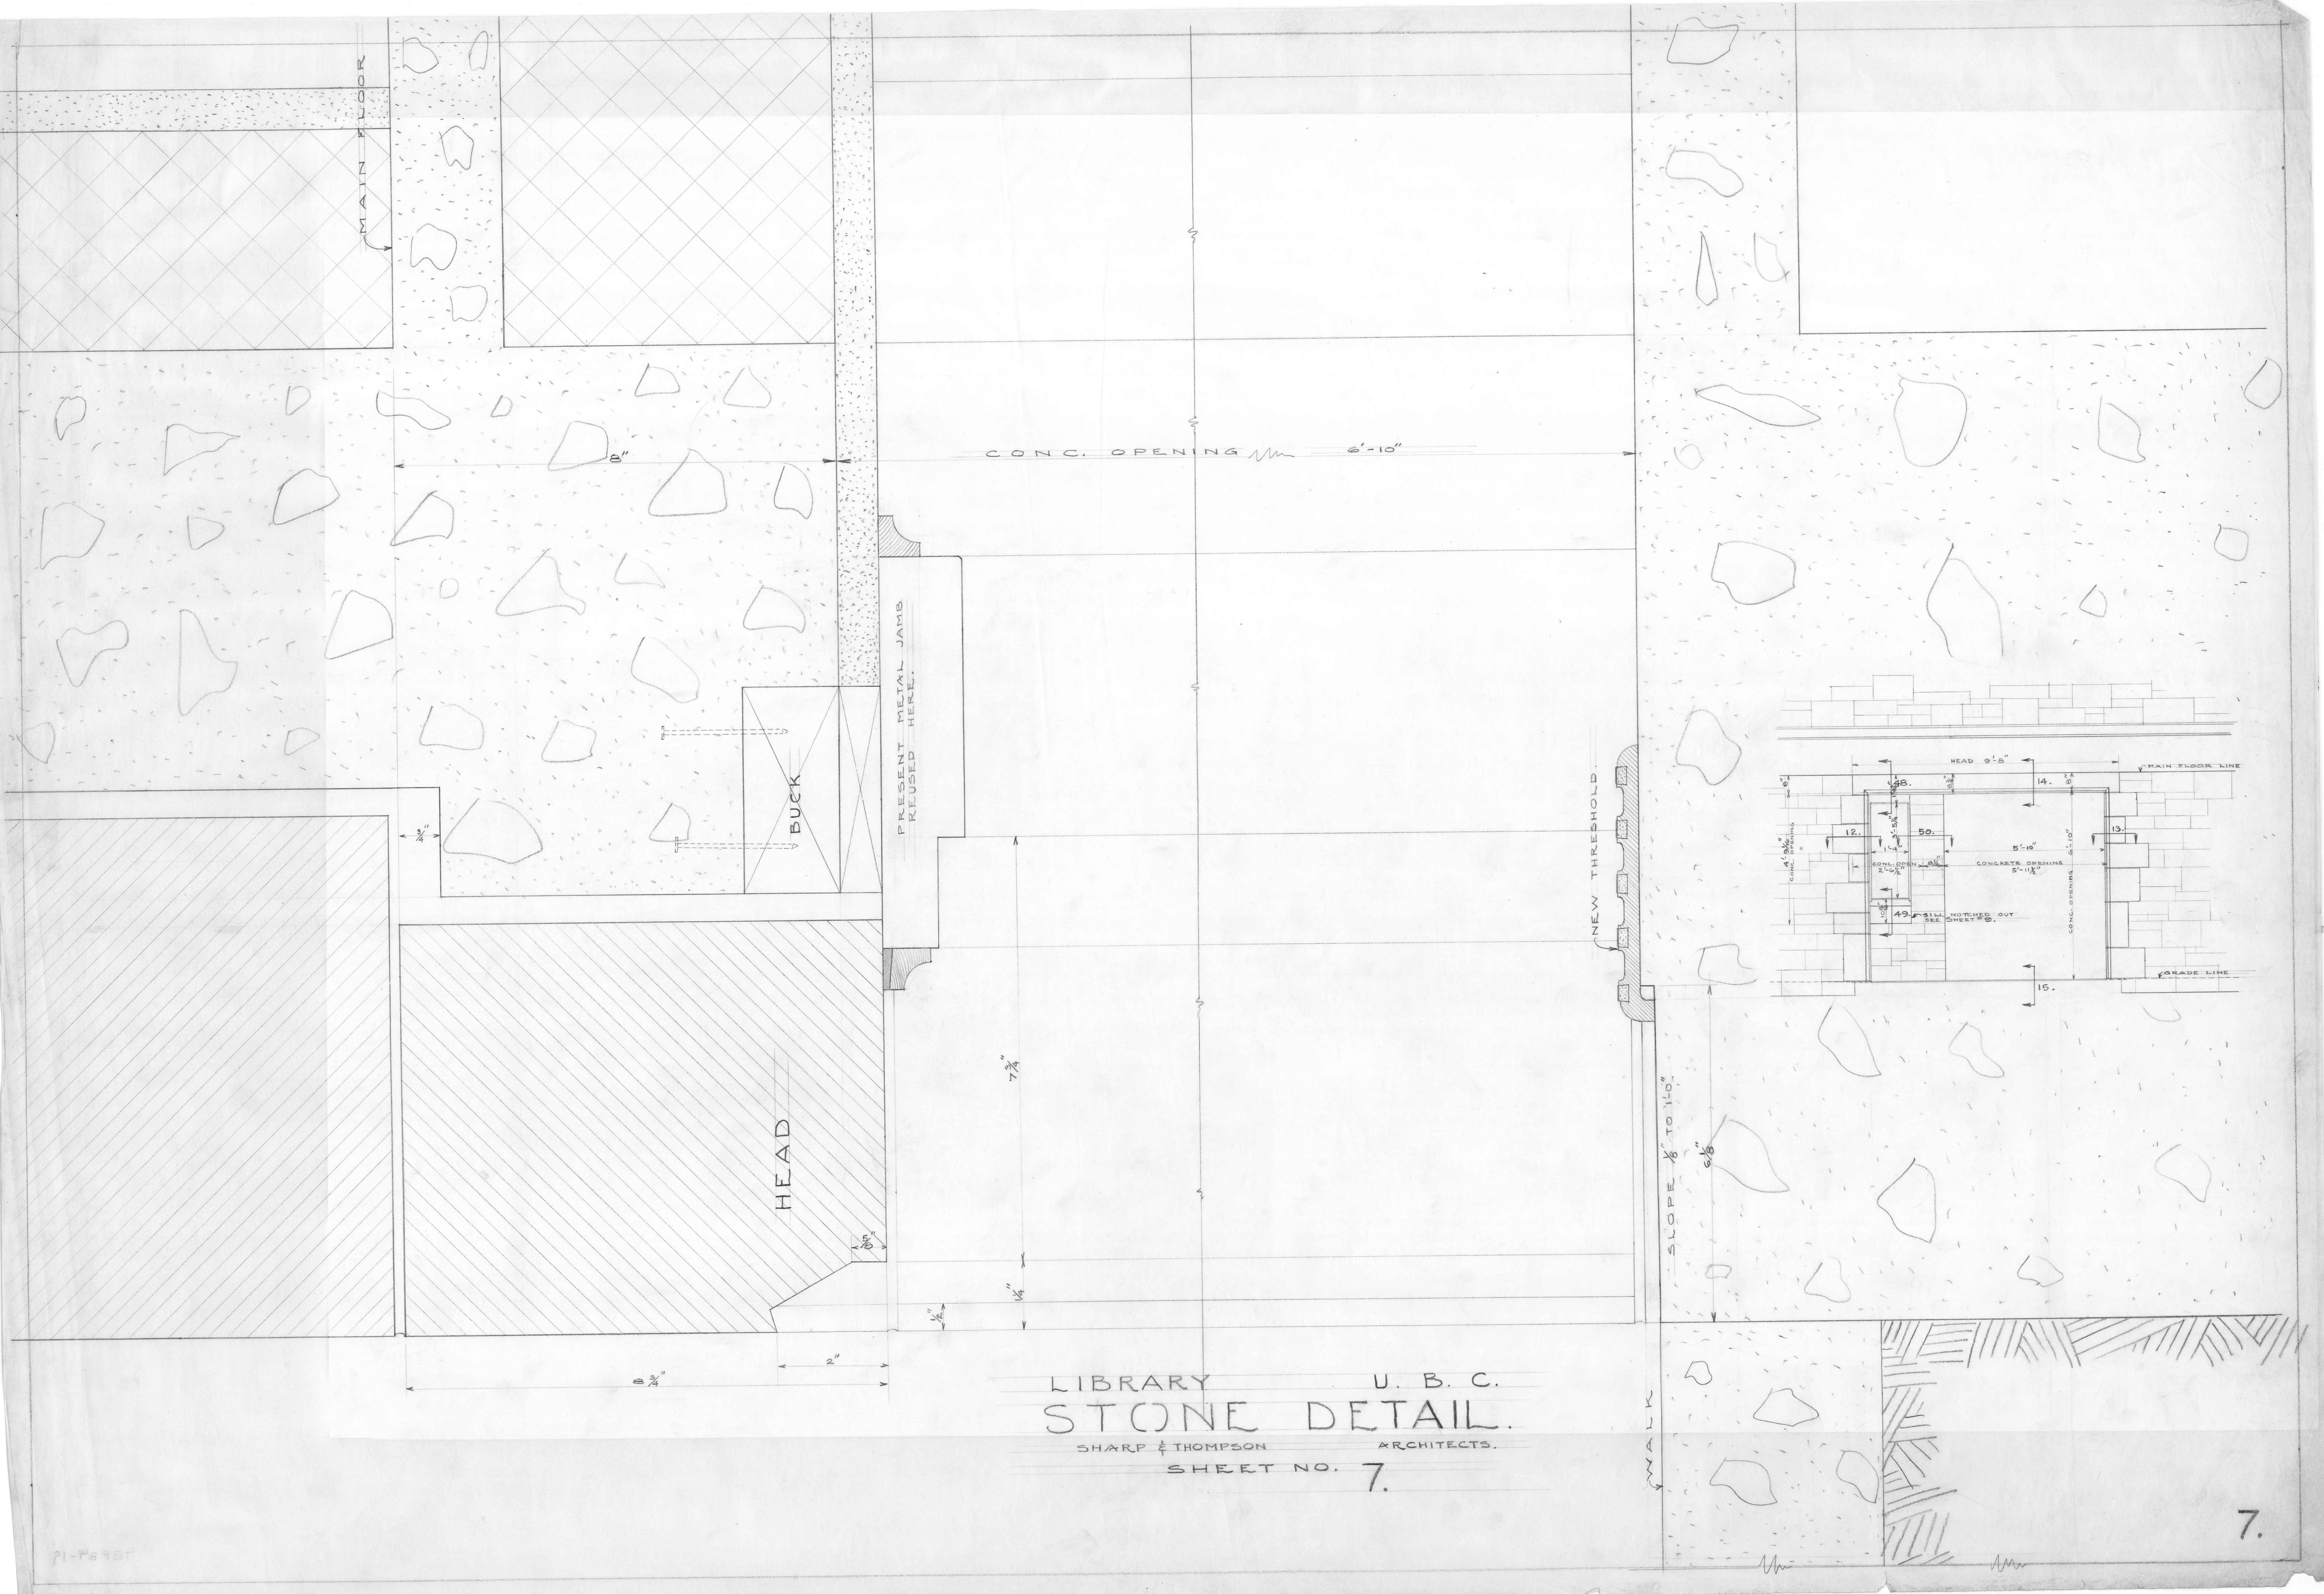

LIBRARY U. B. C.
STONE DETAIL.
SHARP & THOMPSON ARCHITECTS.
SHEET NO. 7.