


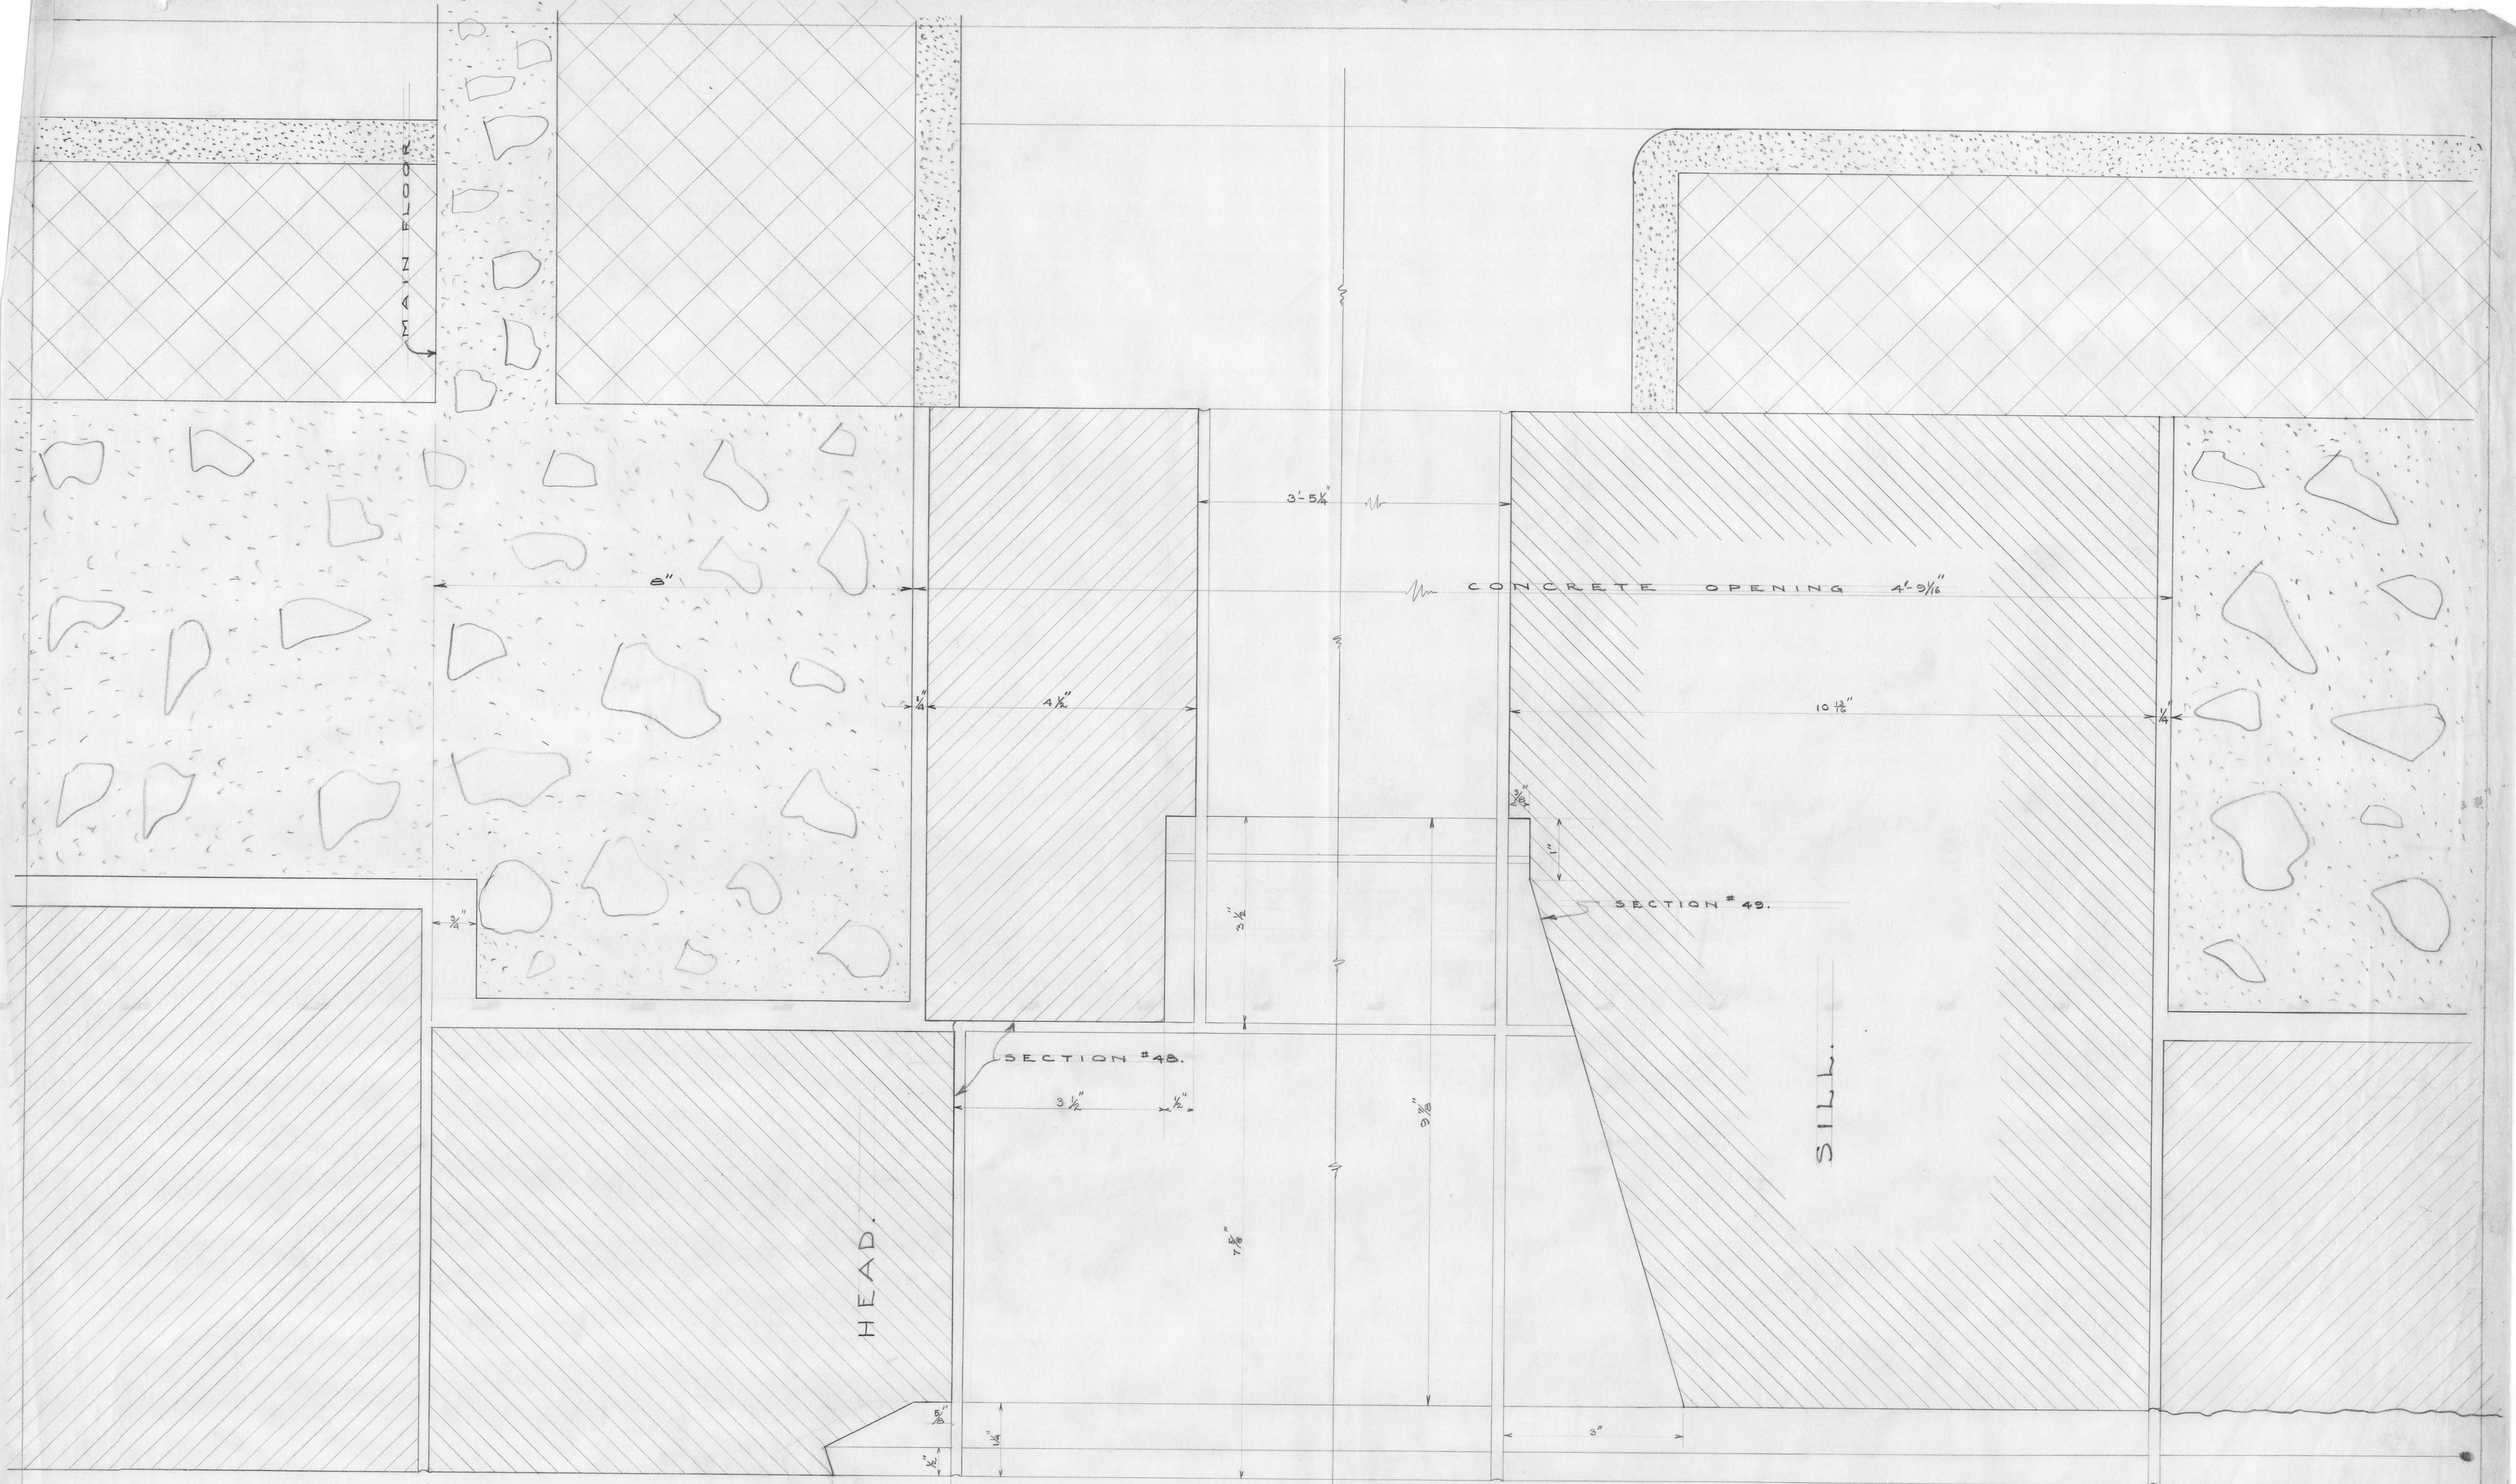

NOTE: - FOR SECTION LOCATIONS SEE
ELEVATION ON SHEET #7.

LIBRARY U. B. C.
STONE DETAIL.
SHARP & THOMPSON. ARCHITECTS.
SHEET NO. 8.