


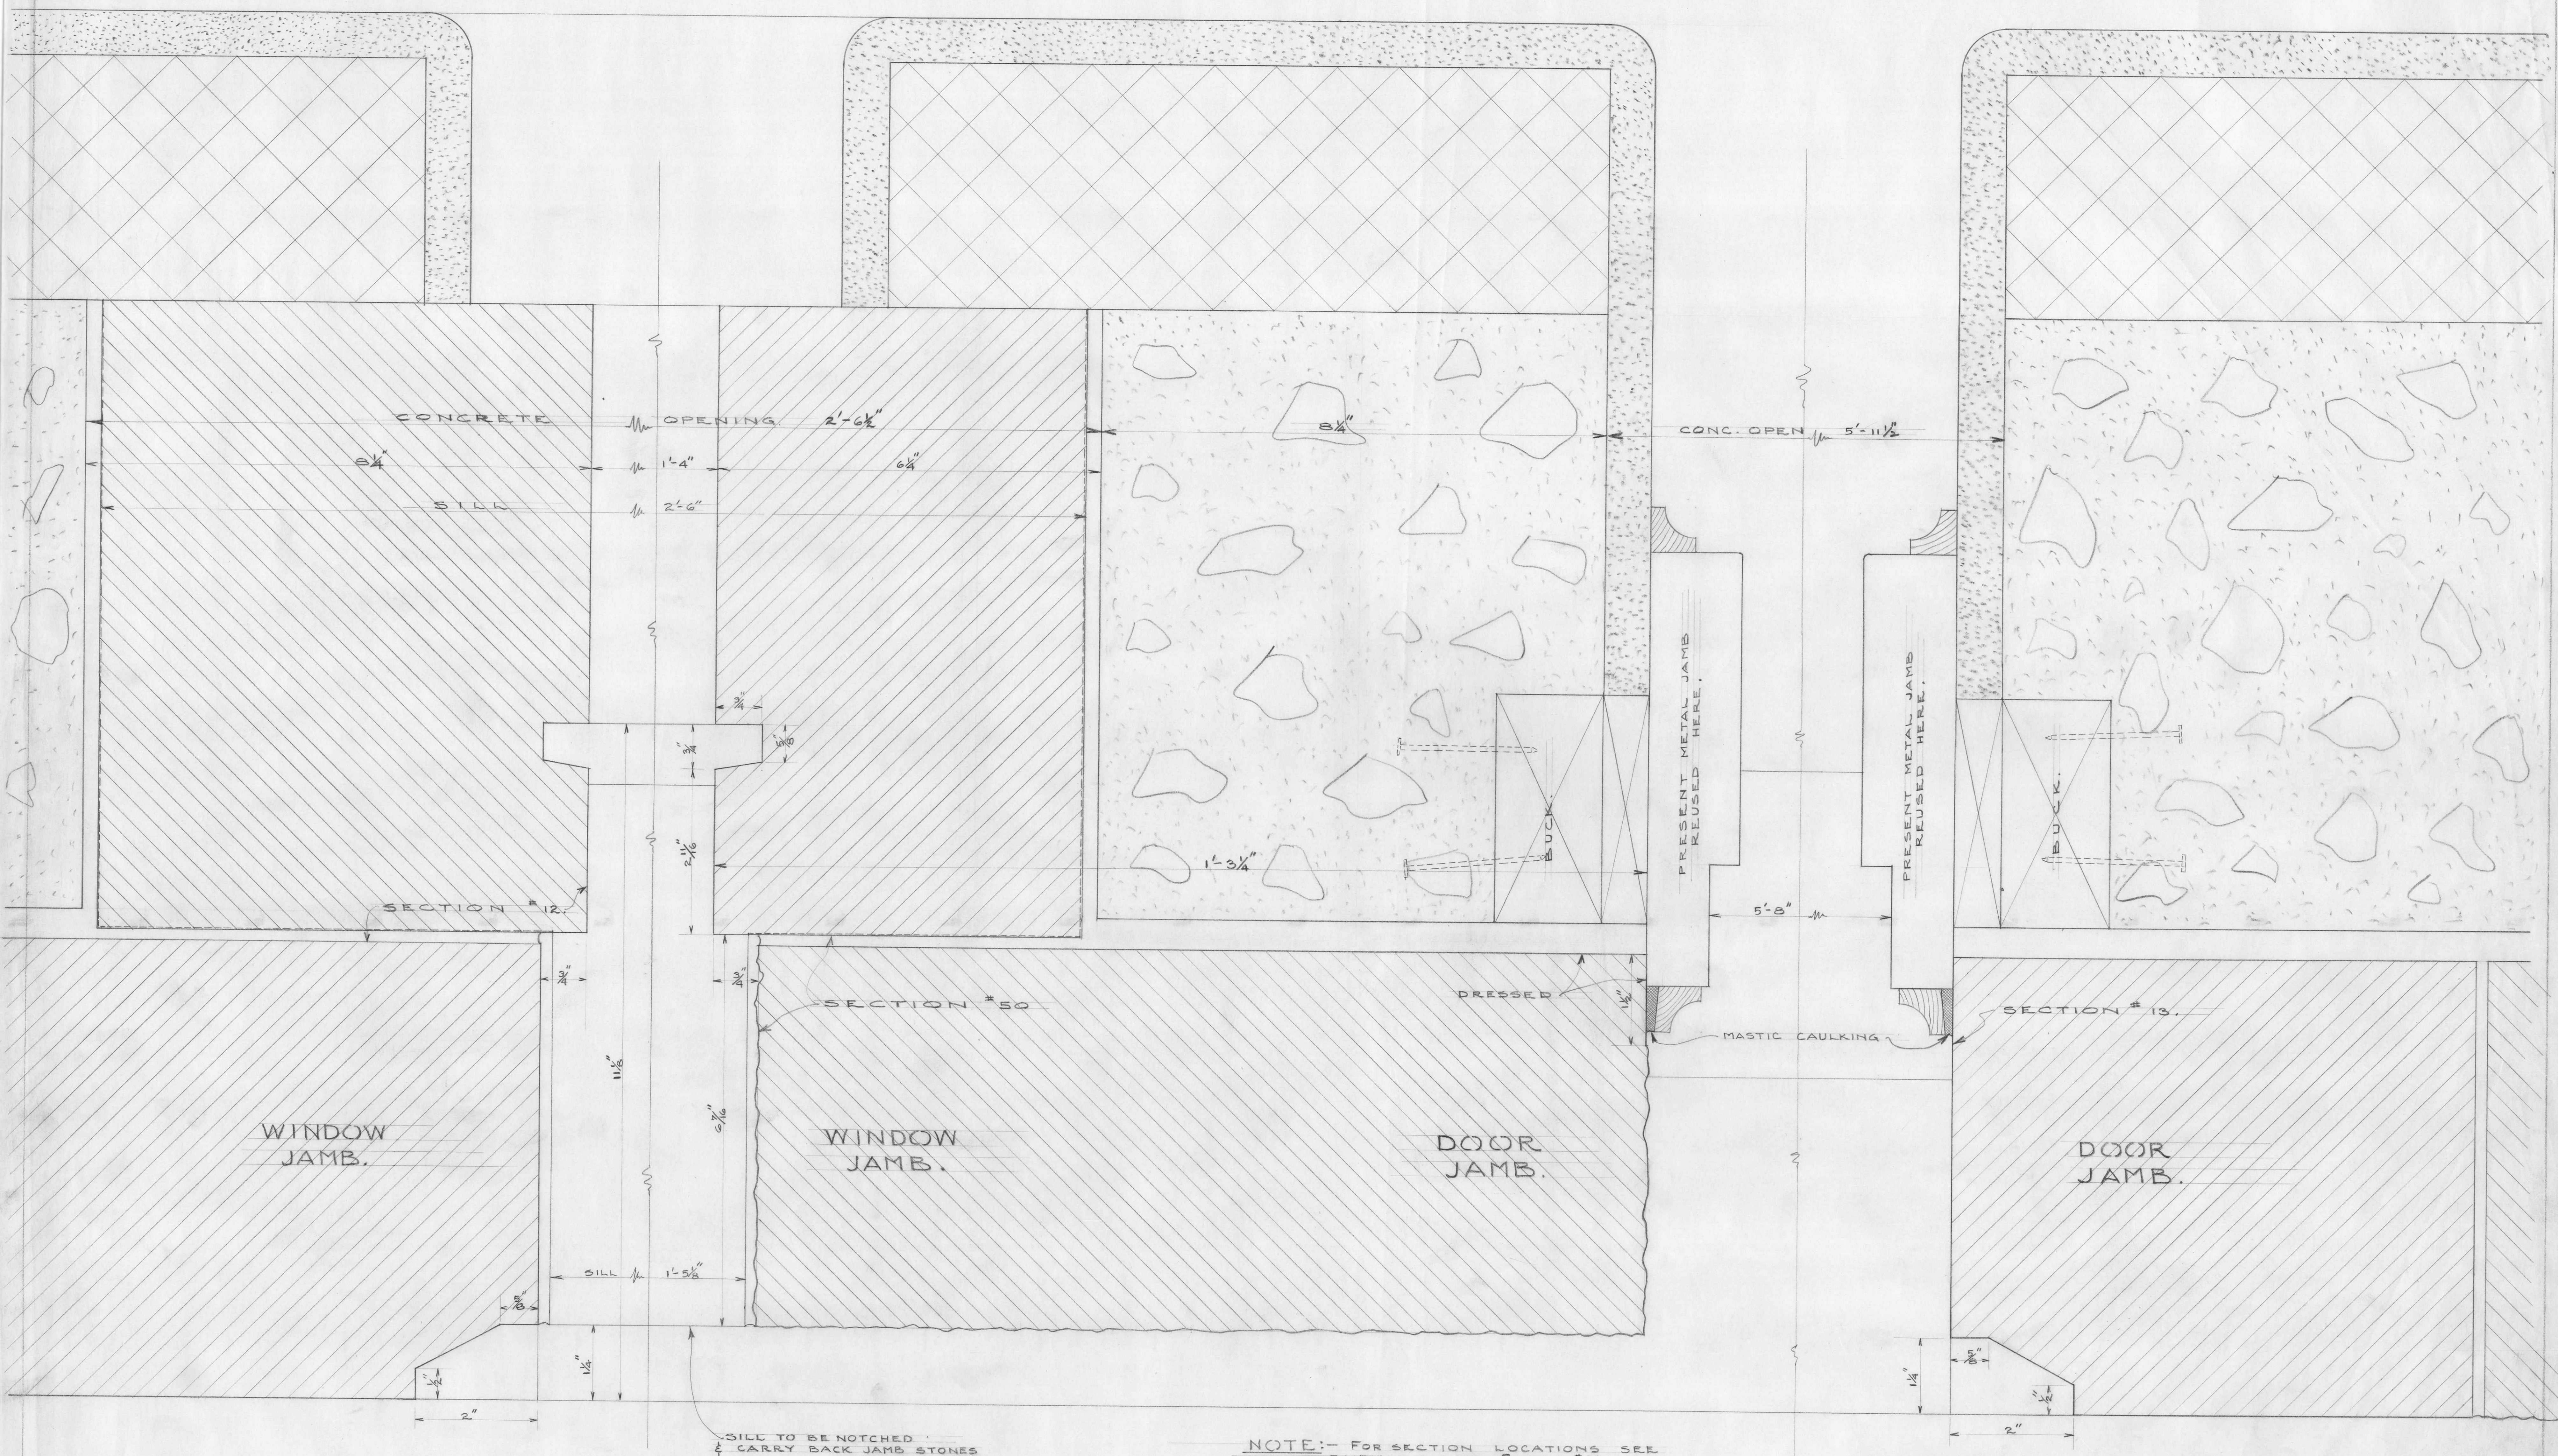

LIBRARY
STONE
SHARP & THOMPSON
U. B. C.
DETAIL.
ARCHITECTS.
SHEET NO. 9.