
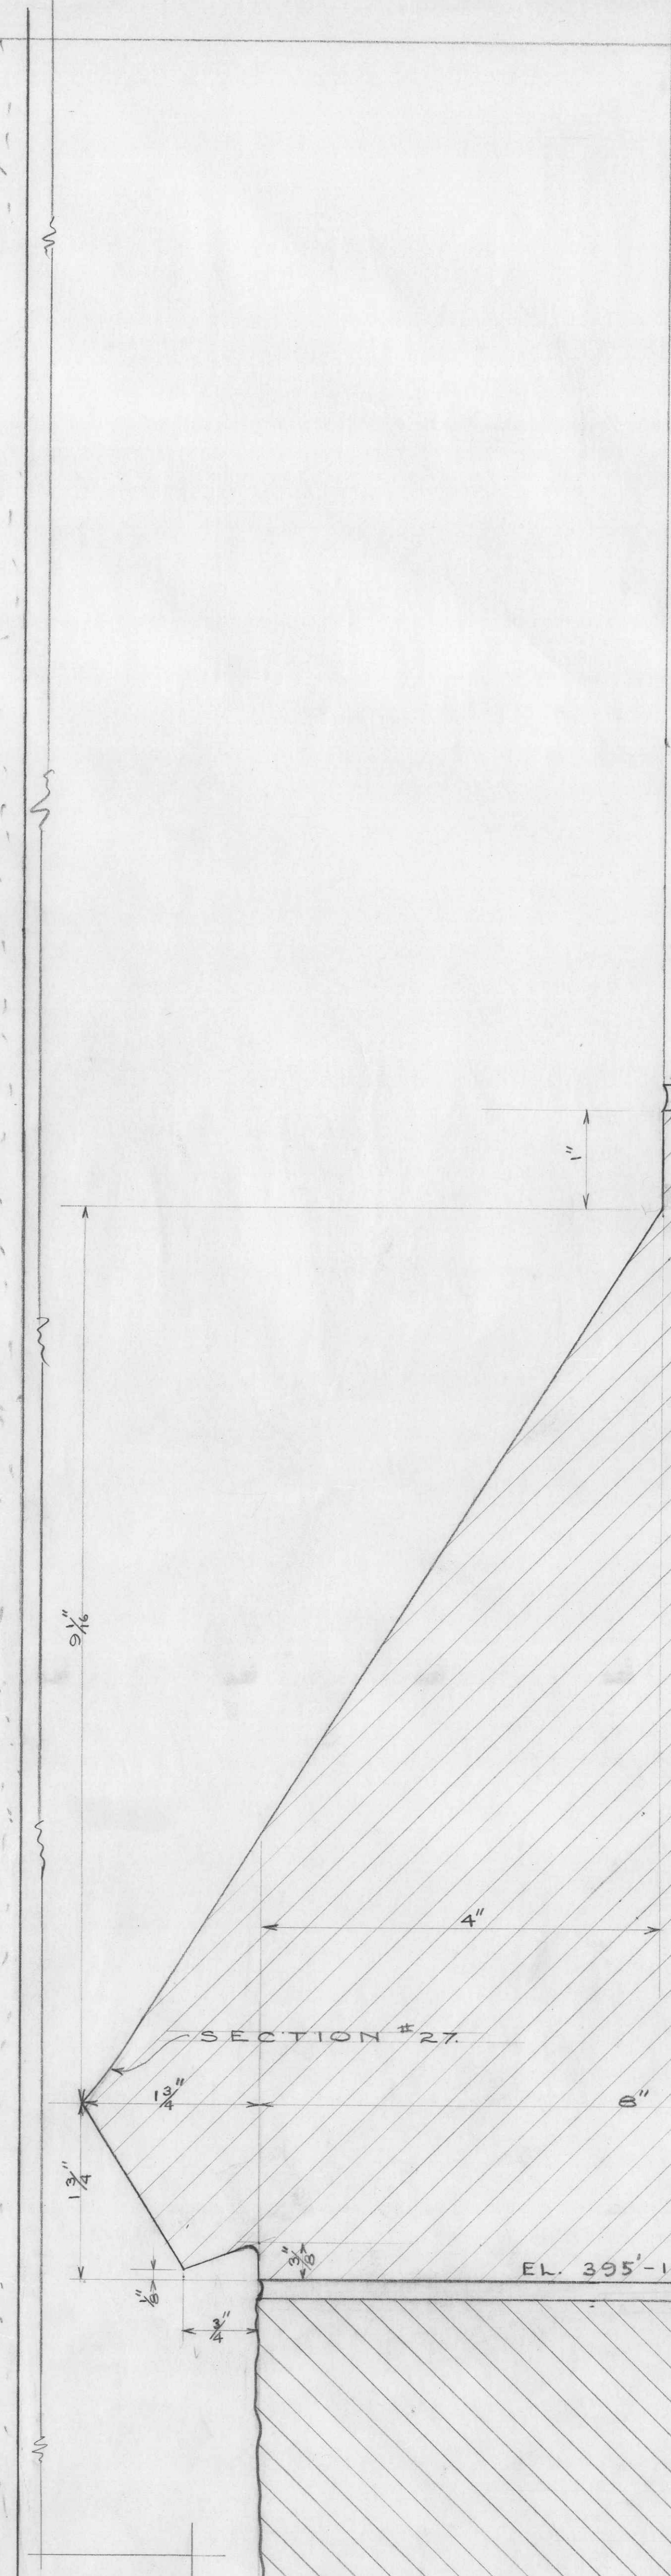
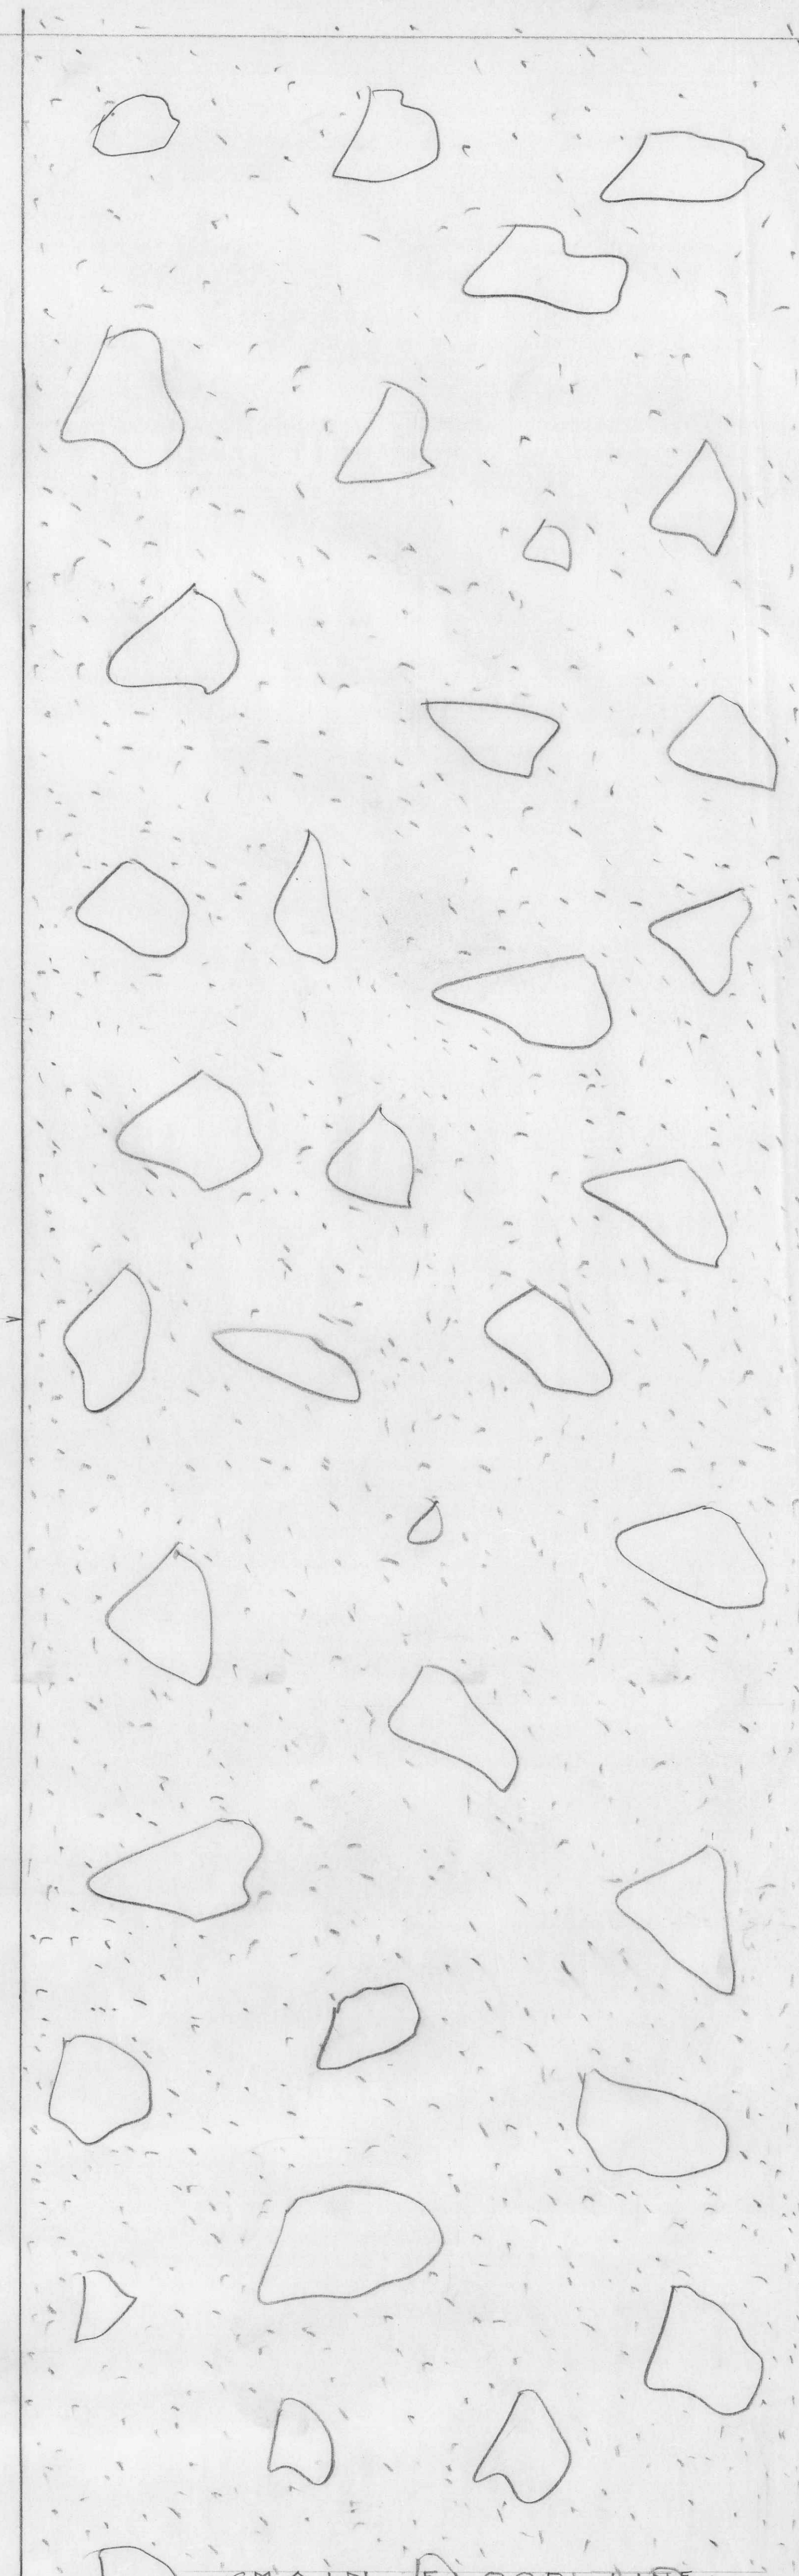


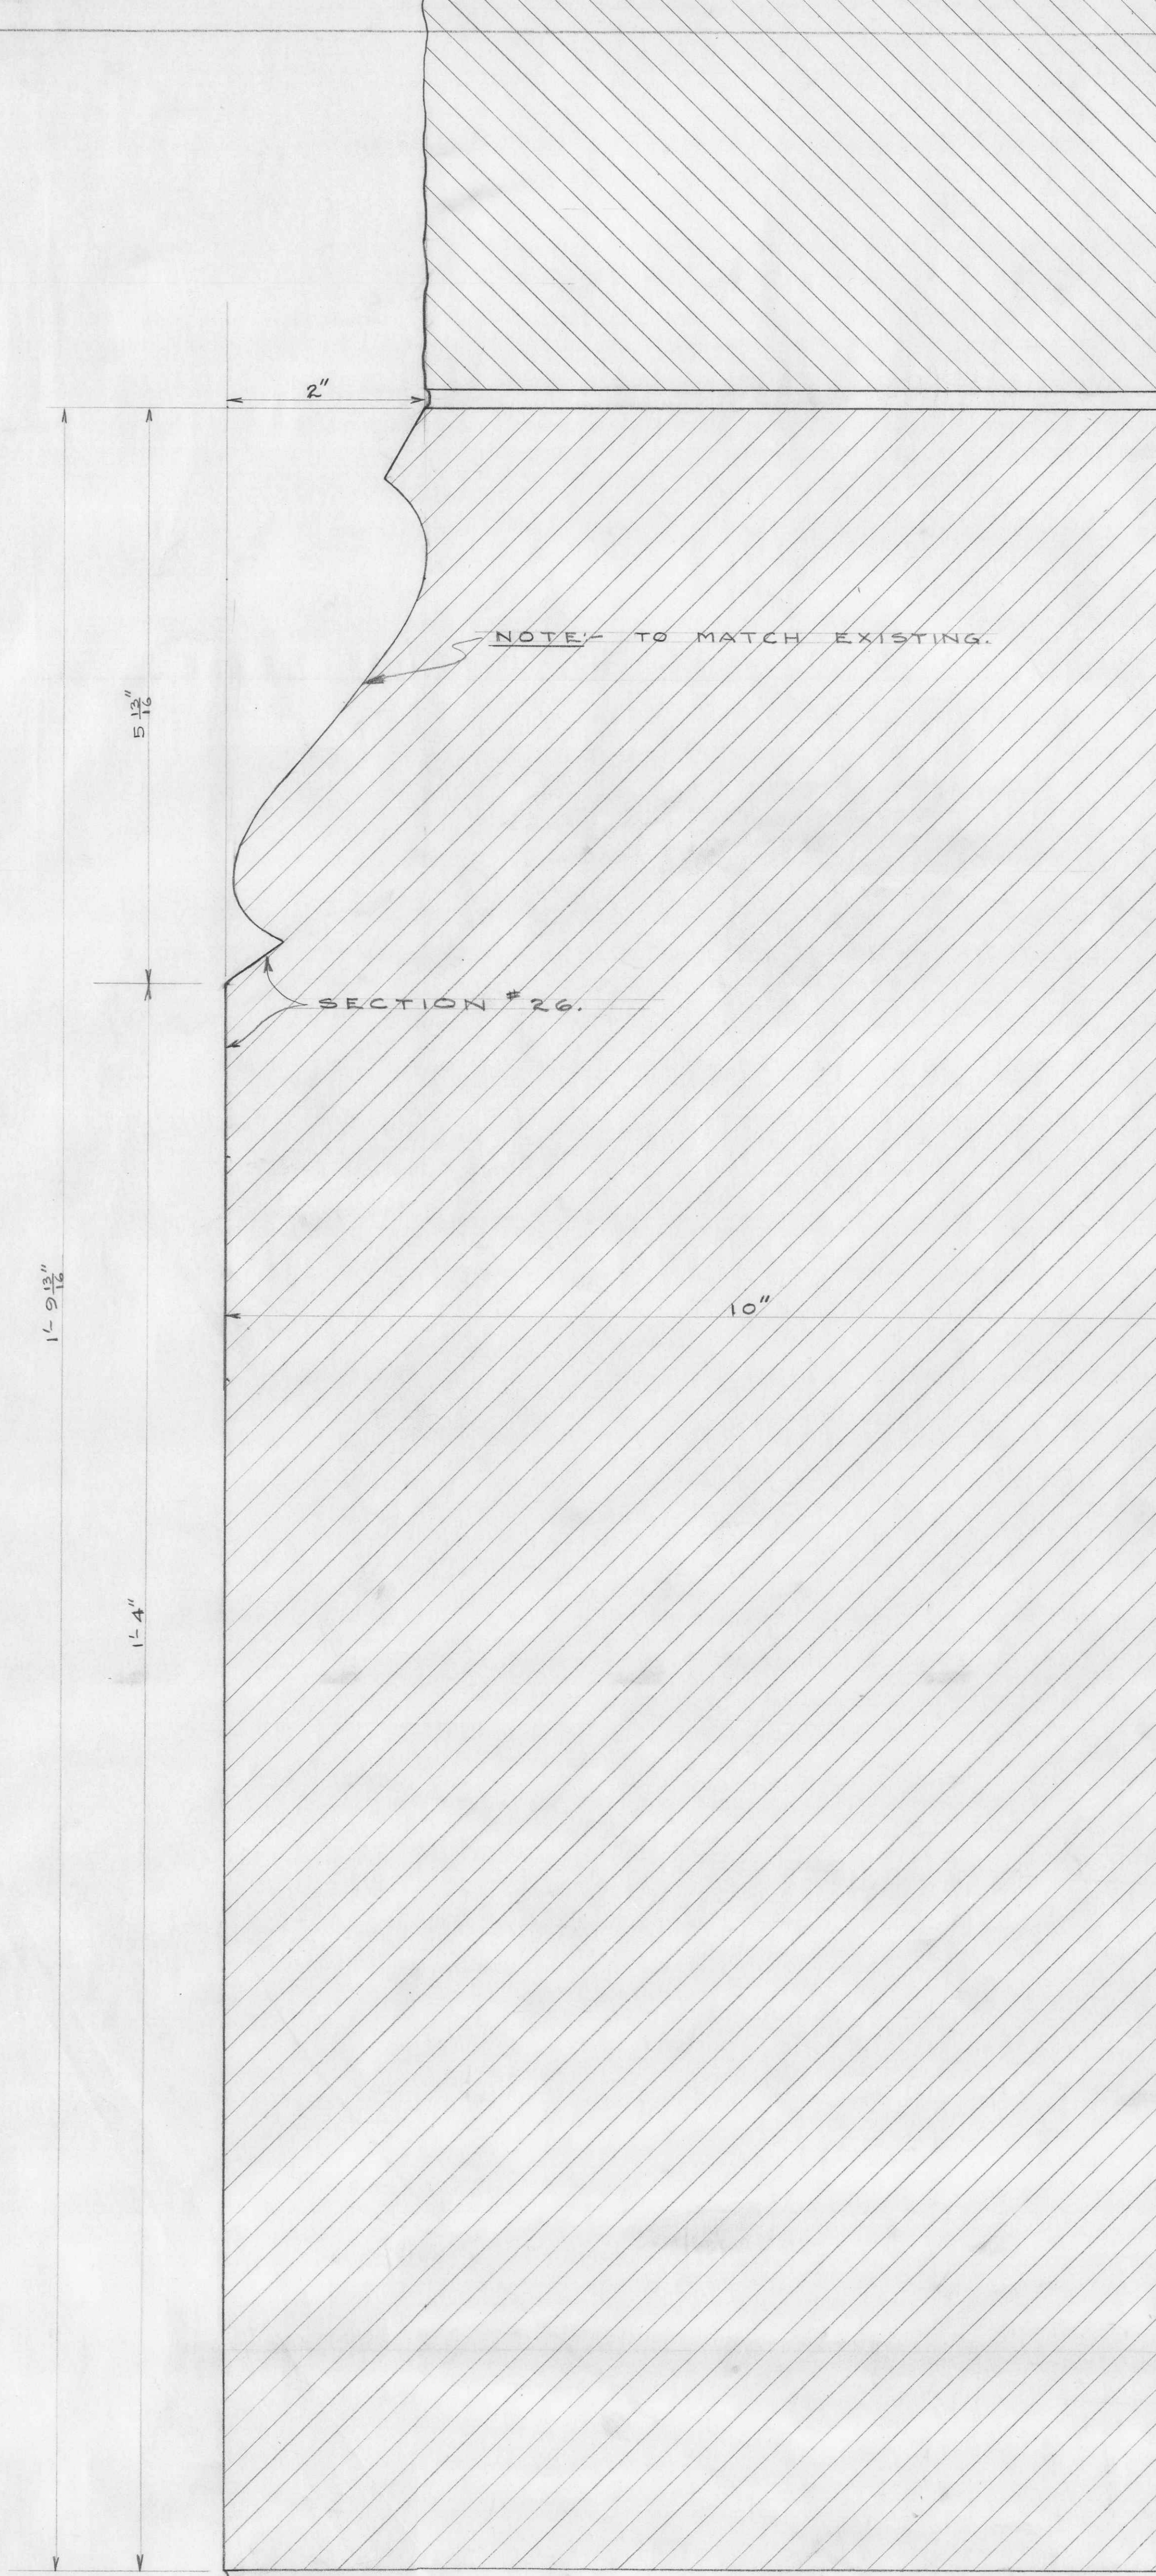

LIBRARY U.B.C.
STONE DETAIL
SHARP & THOMPSON ARCHITECTS
SHEET NO. 13 OF
REVISED - FEB. 10 - 1947, - SEC. #27.