

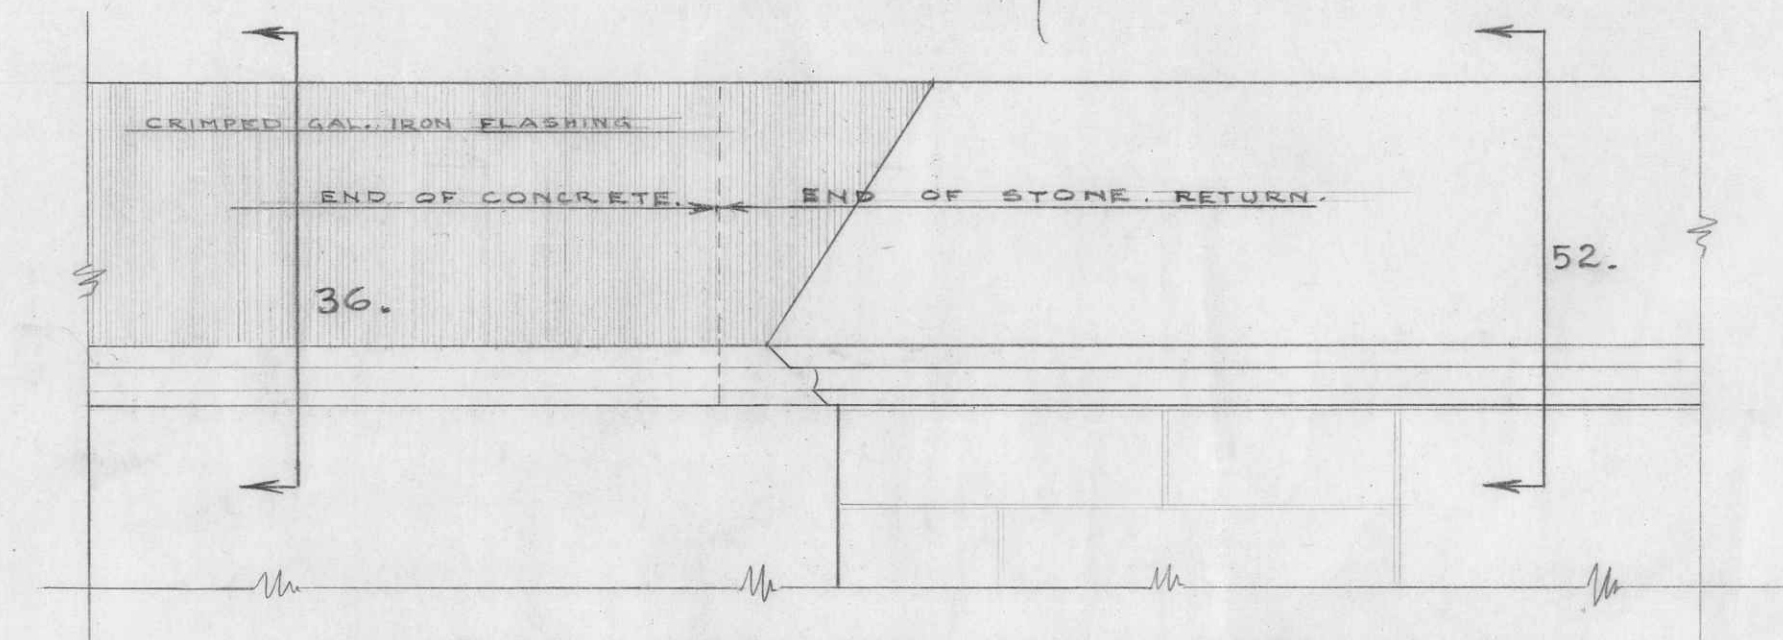
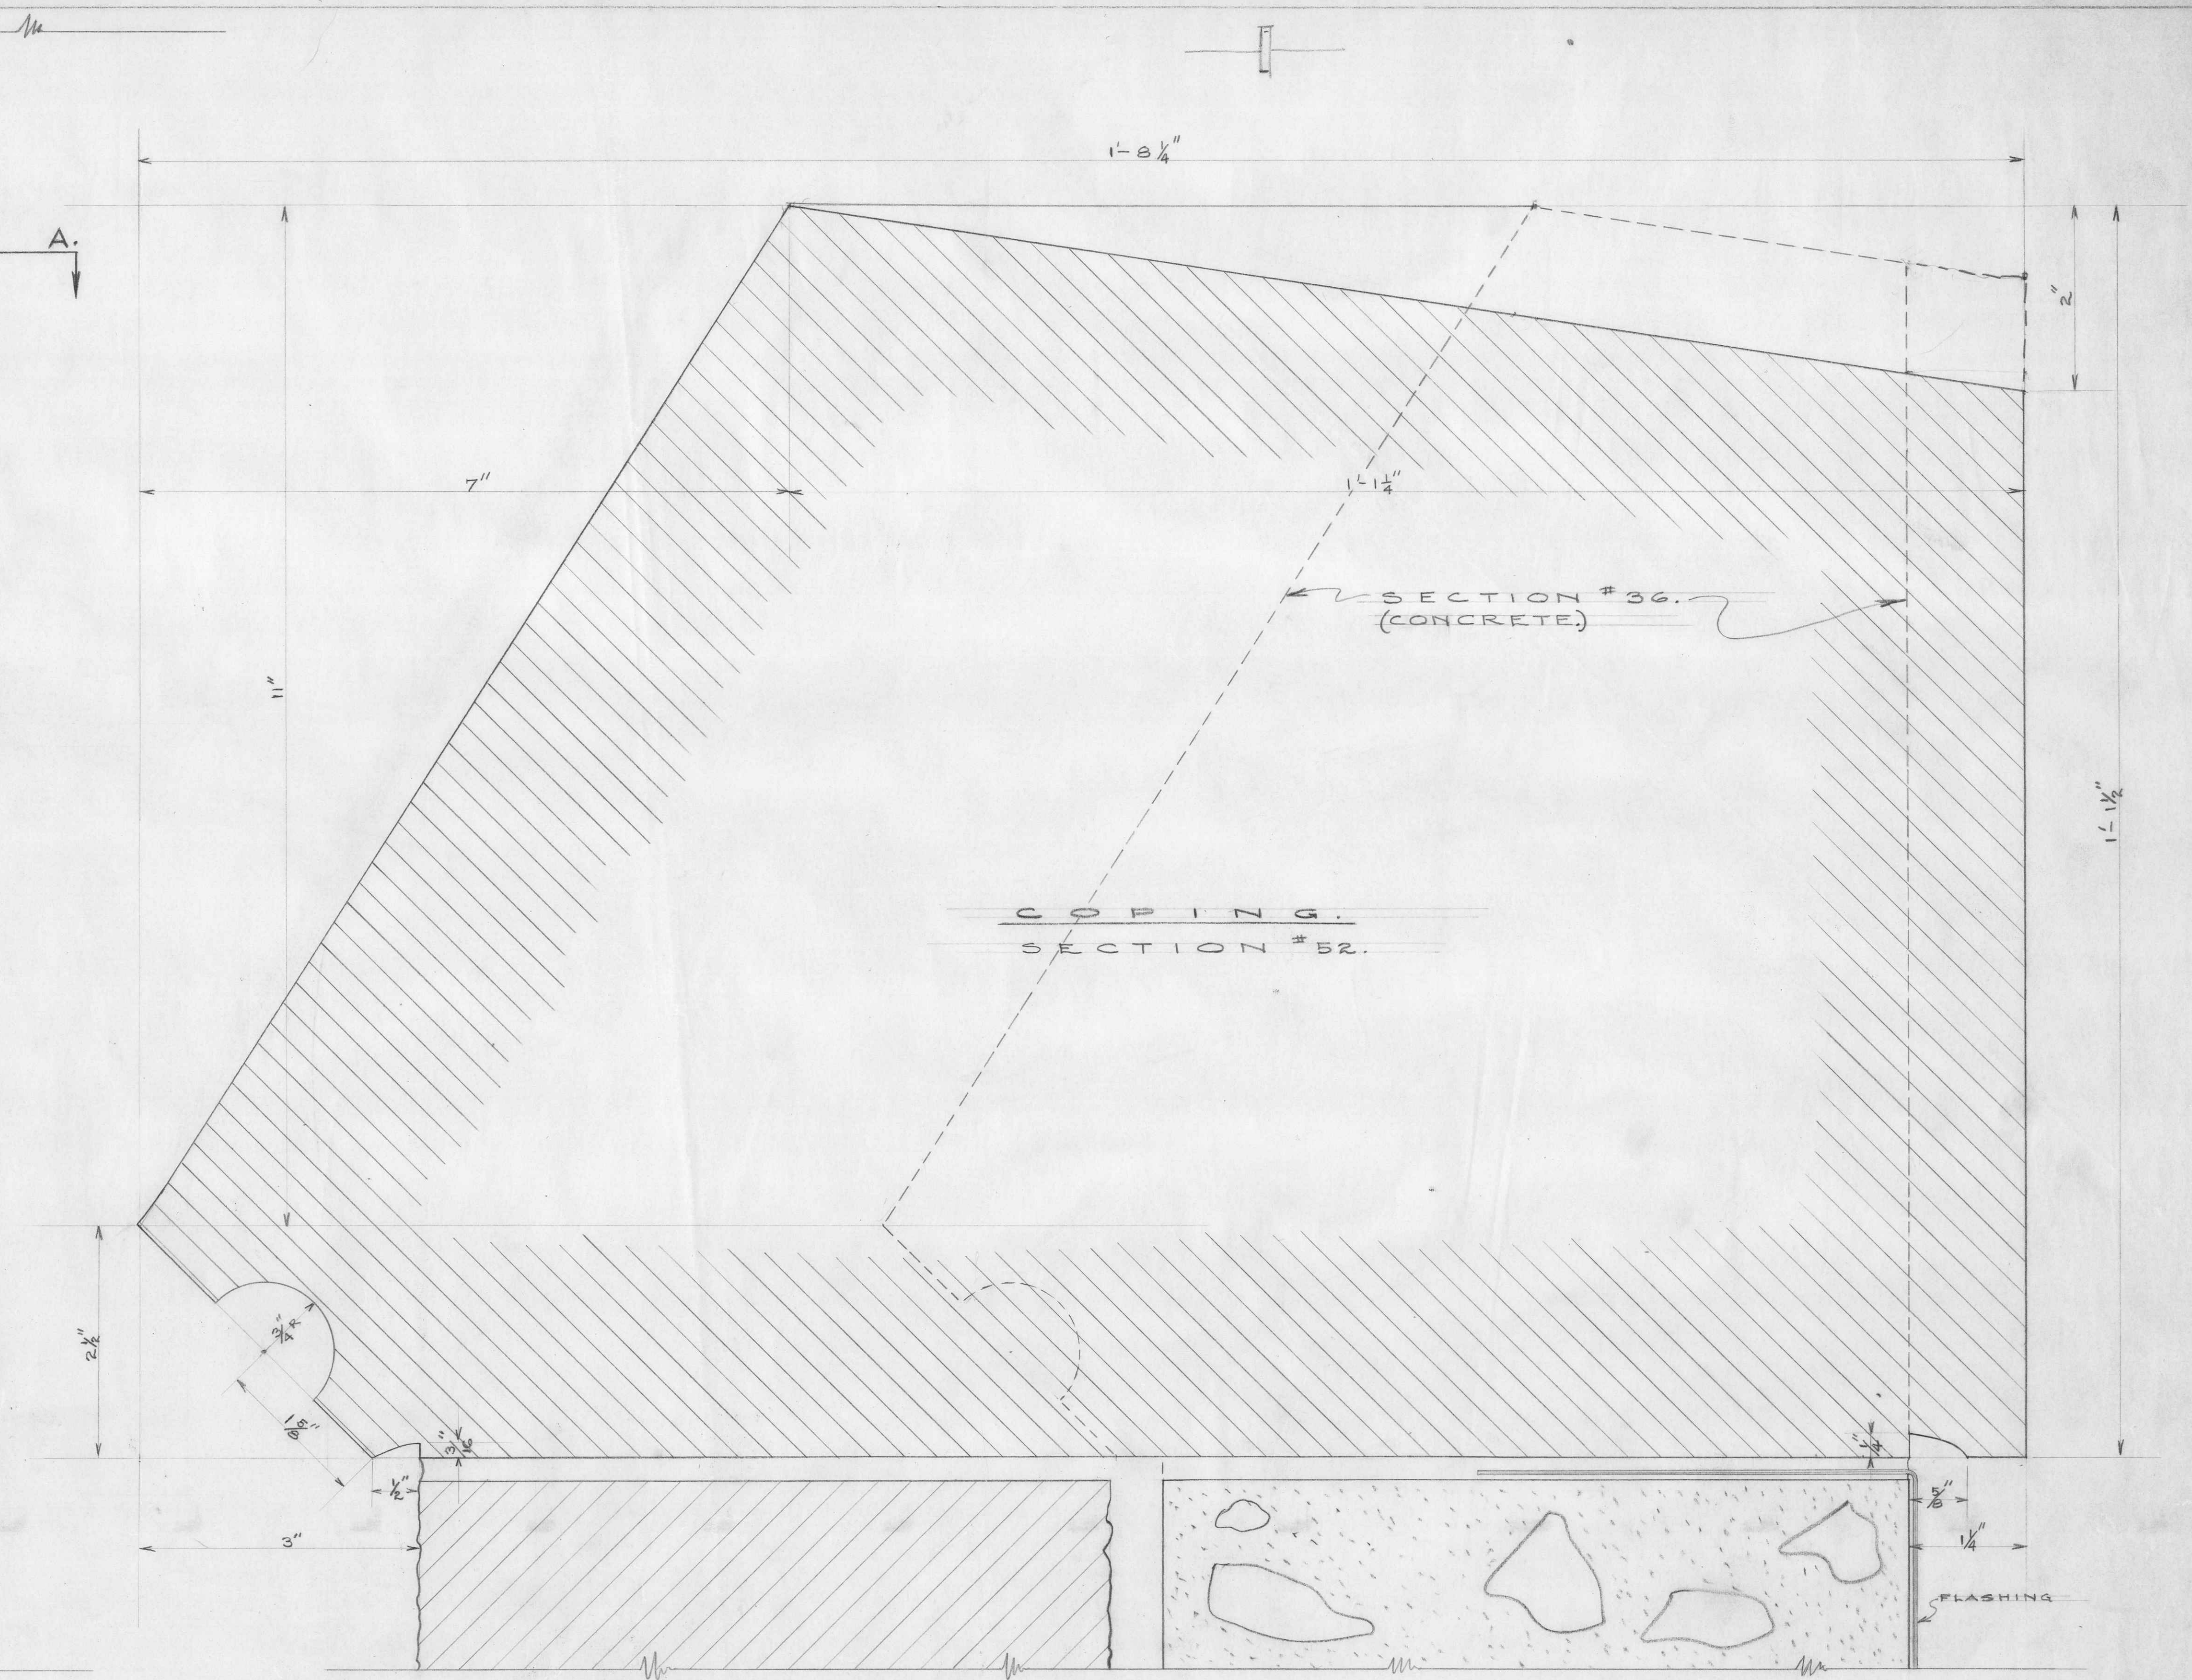


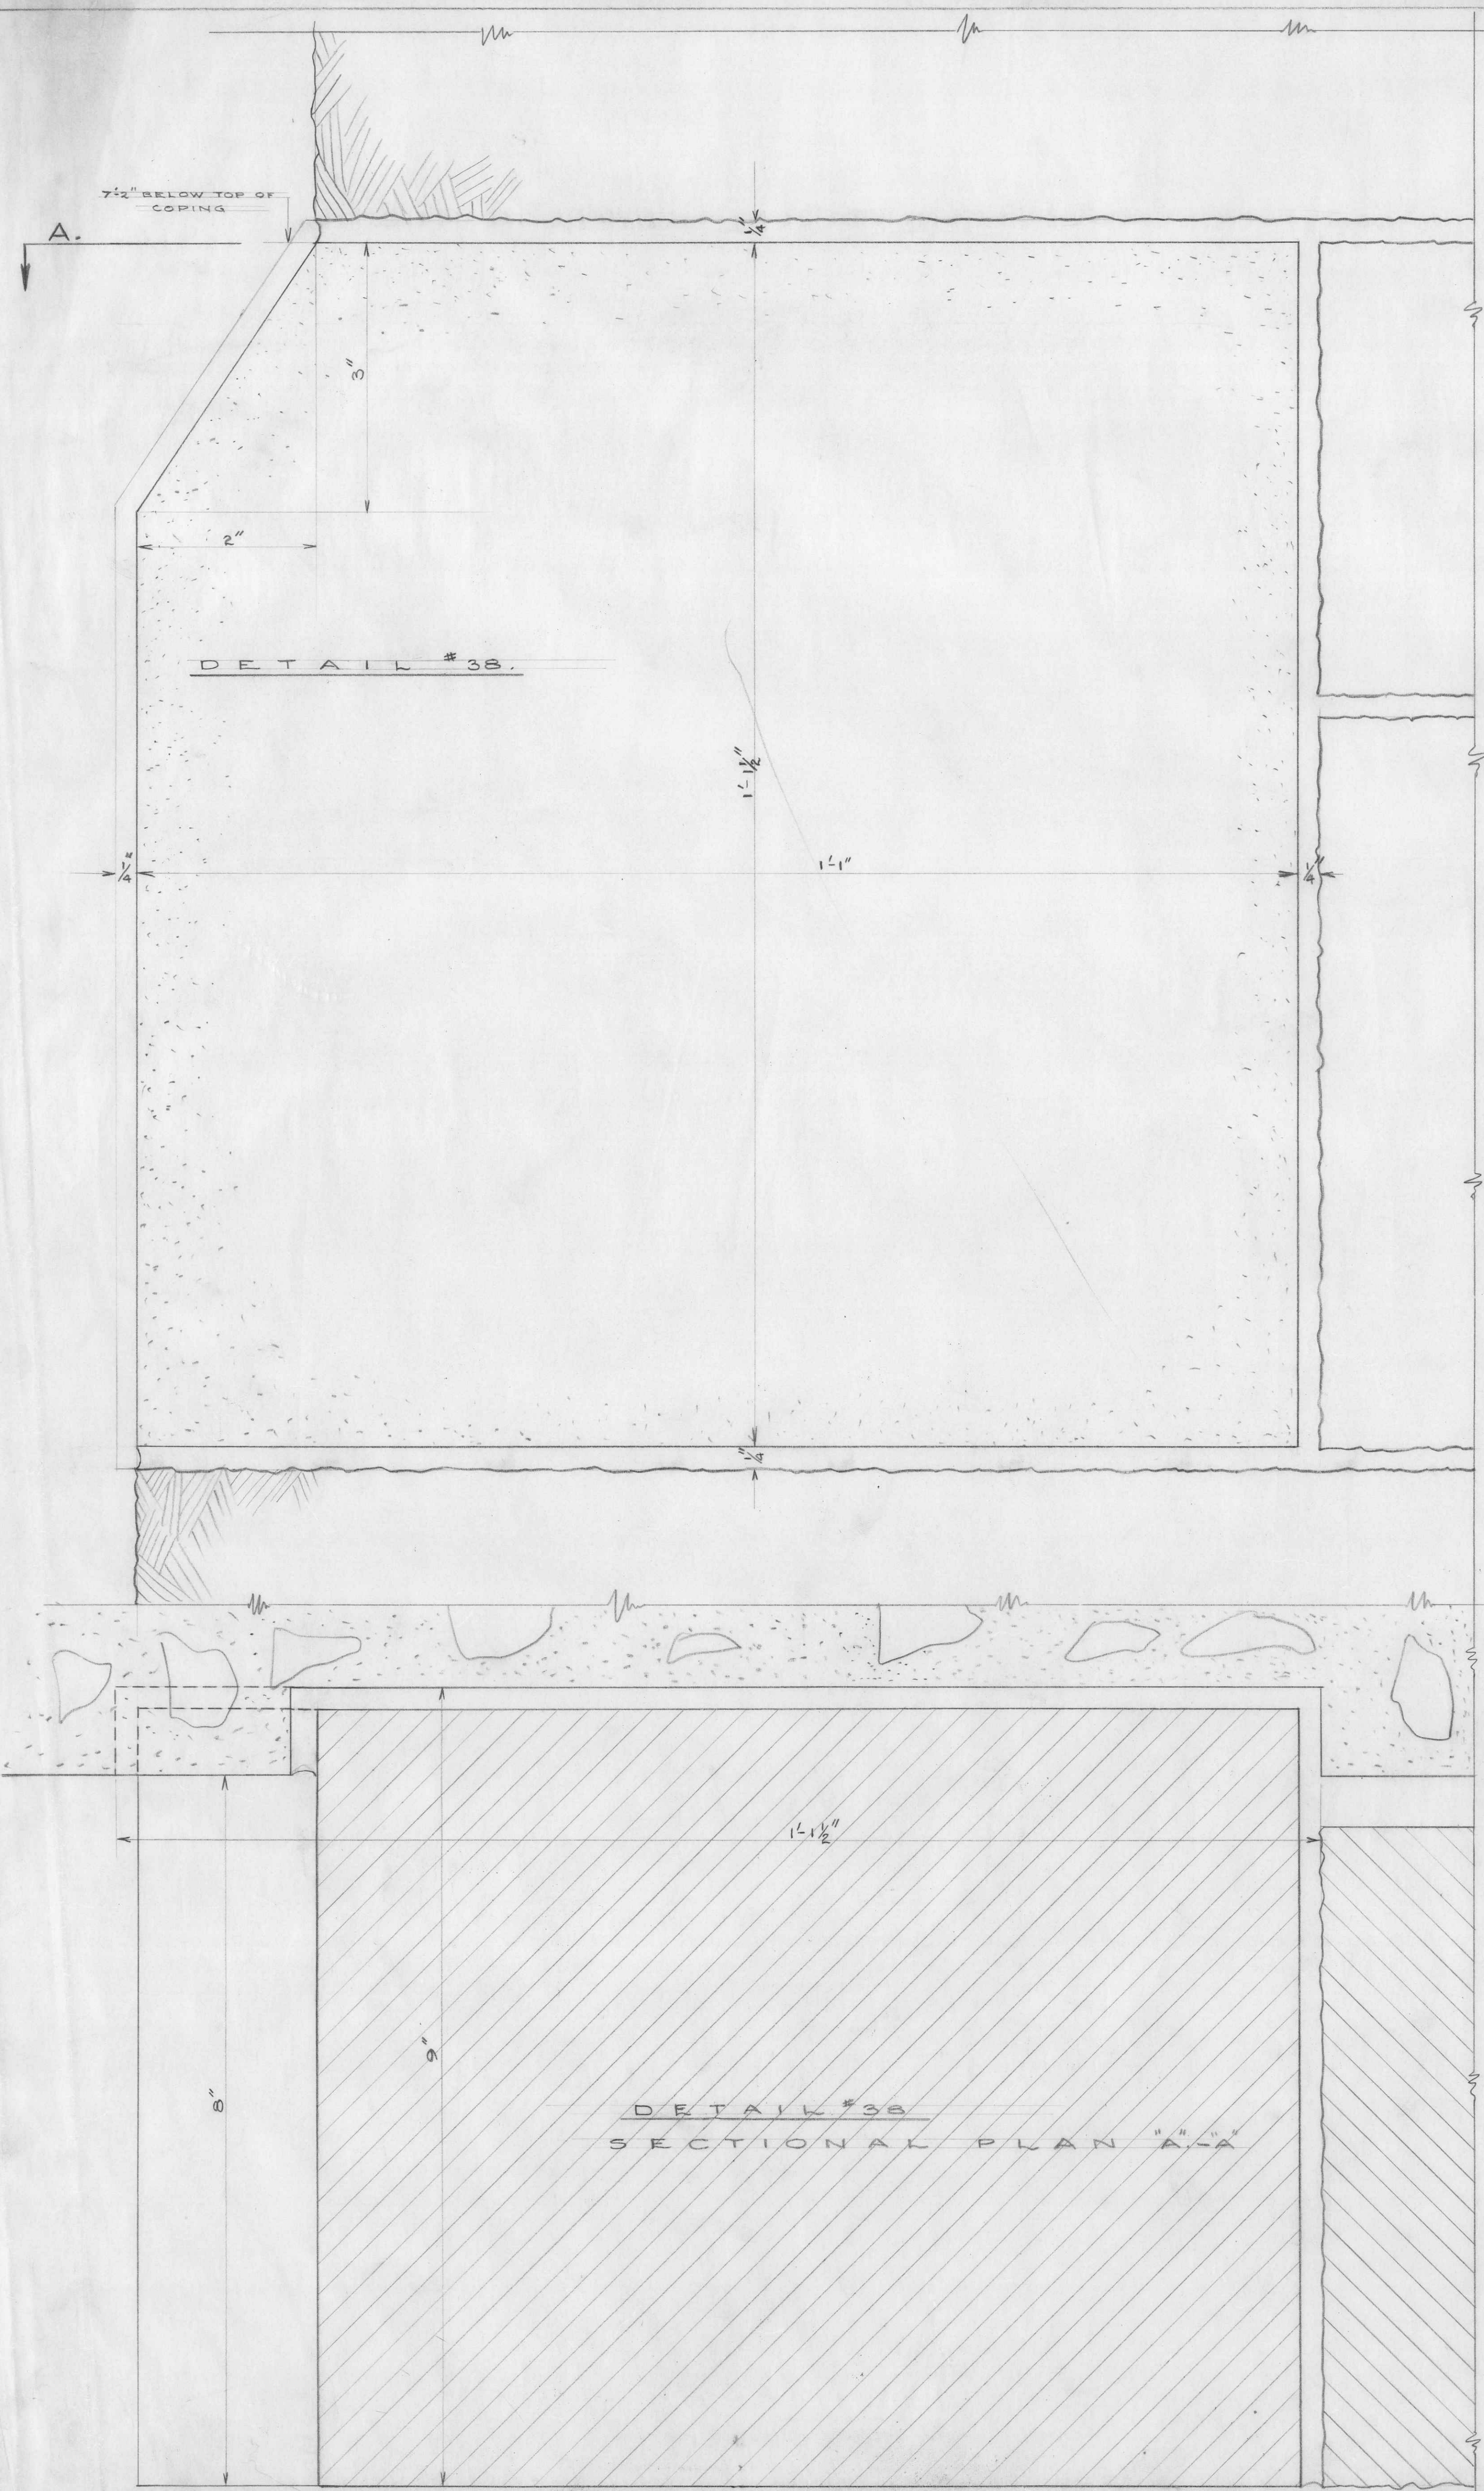

ELEVATION OF COPING
SCALE 1/2" = 1'-0"
SHOWING JOINING OF CONC. & STONE PARAPETS.

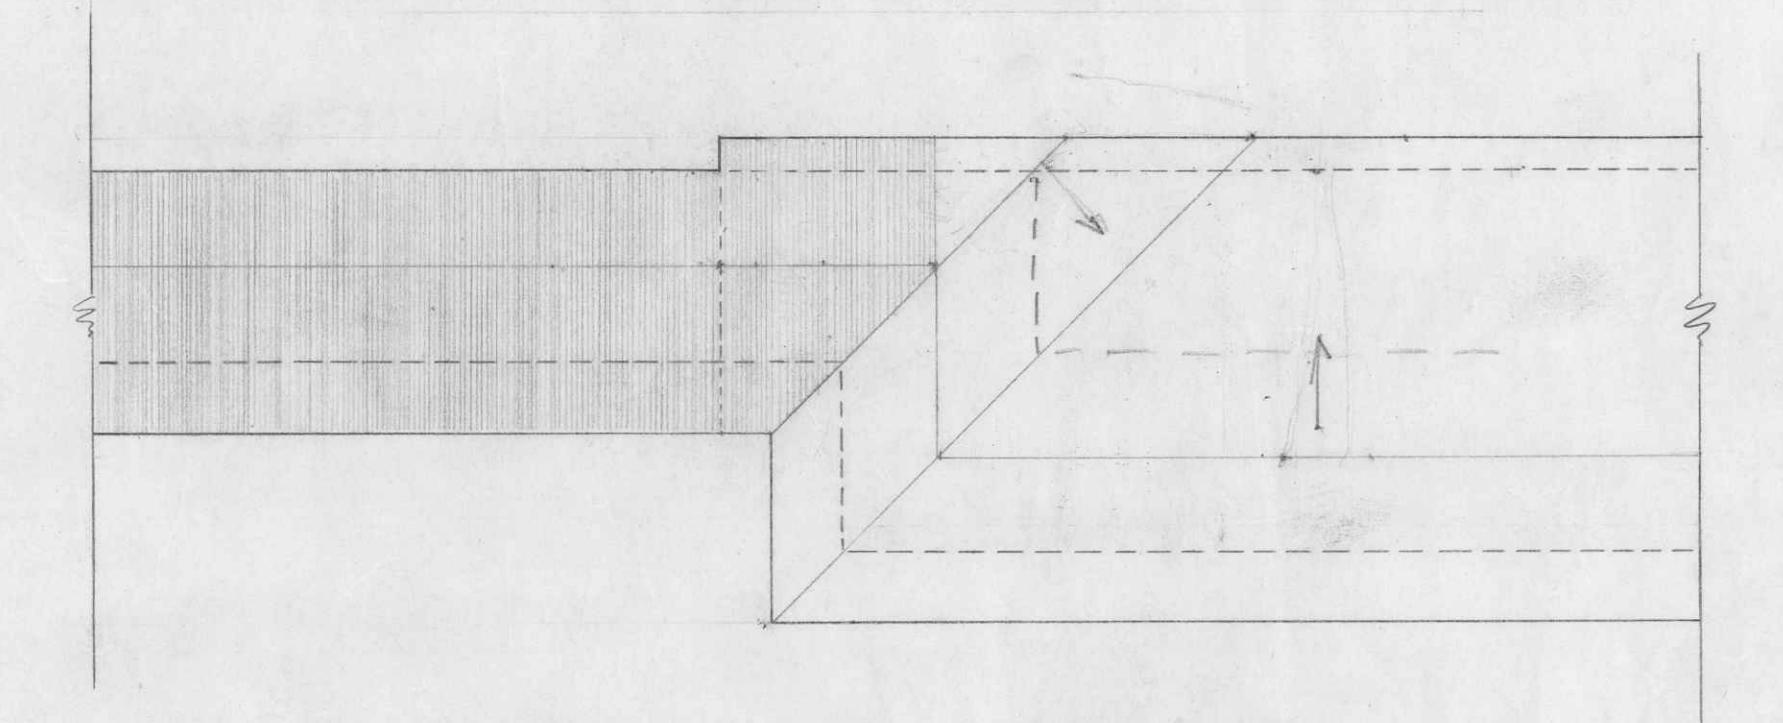

PLAN OF COPING.
SCALE 1/2" = 1'-0"

LIBRARY U. B. C.
STONE DETAIL.
SHARP & THOMPSON. ARCHITECTS.
SHEET NO. 15.