
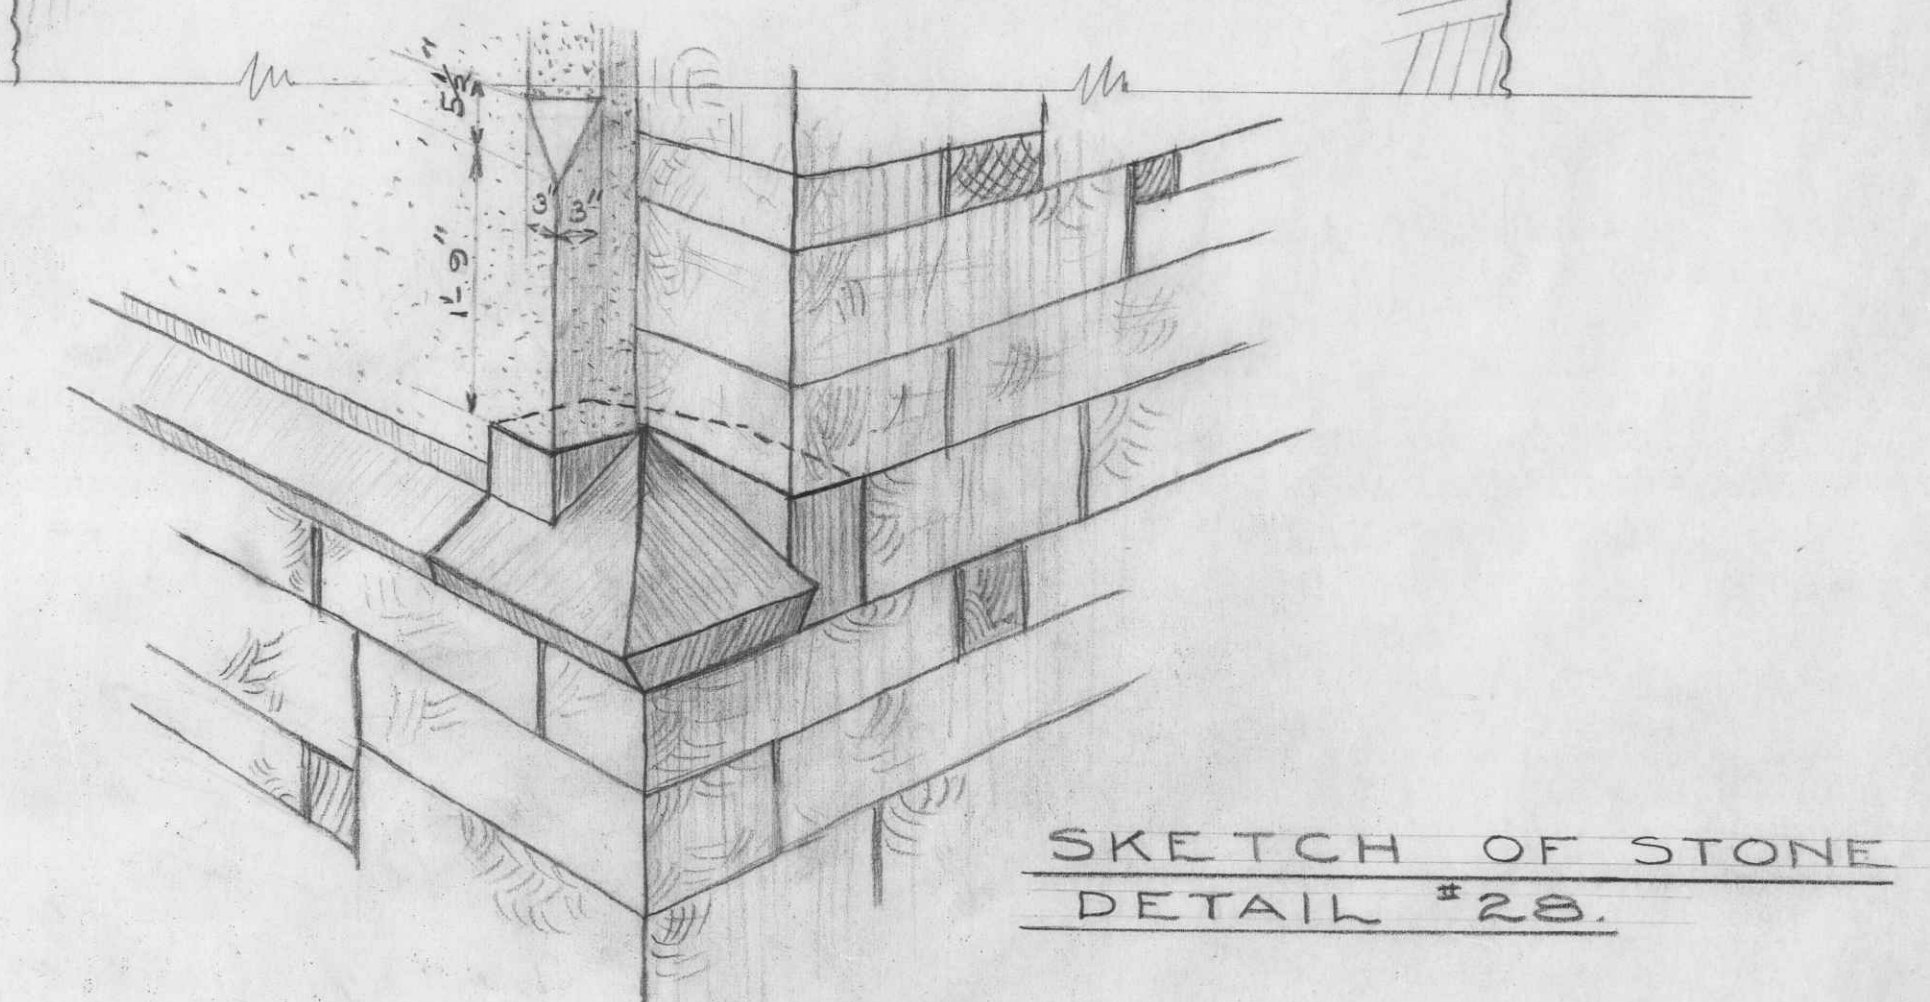
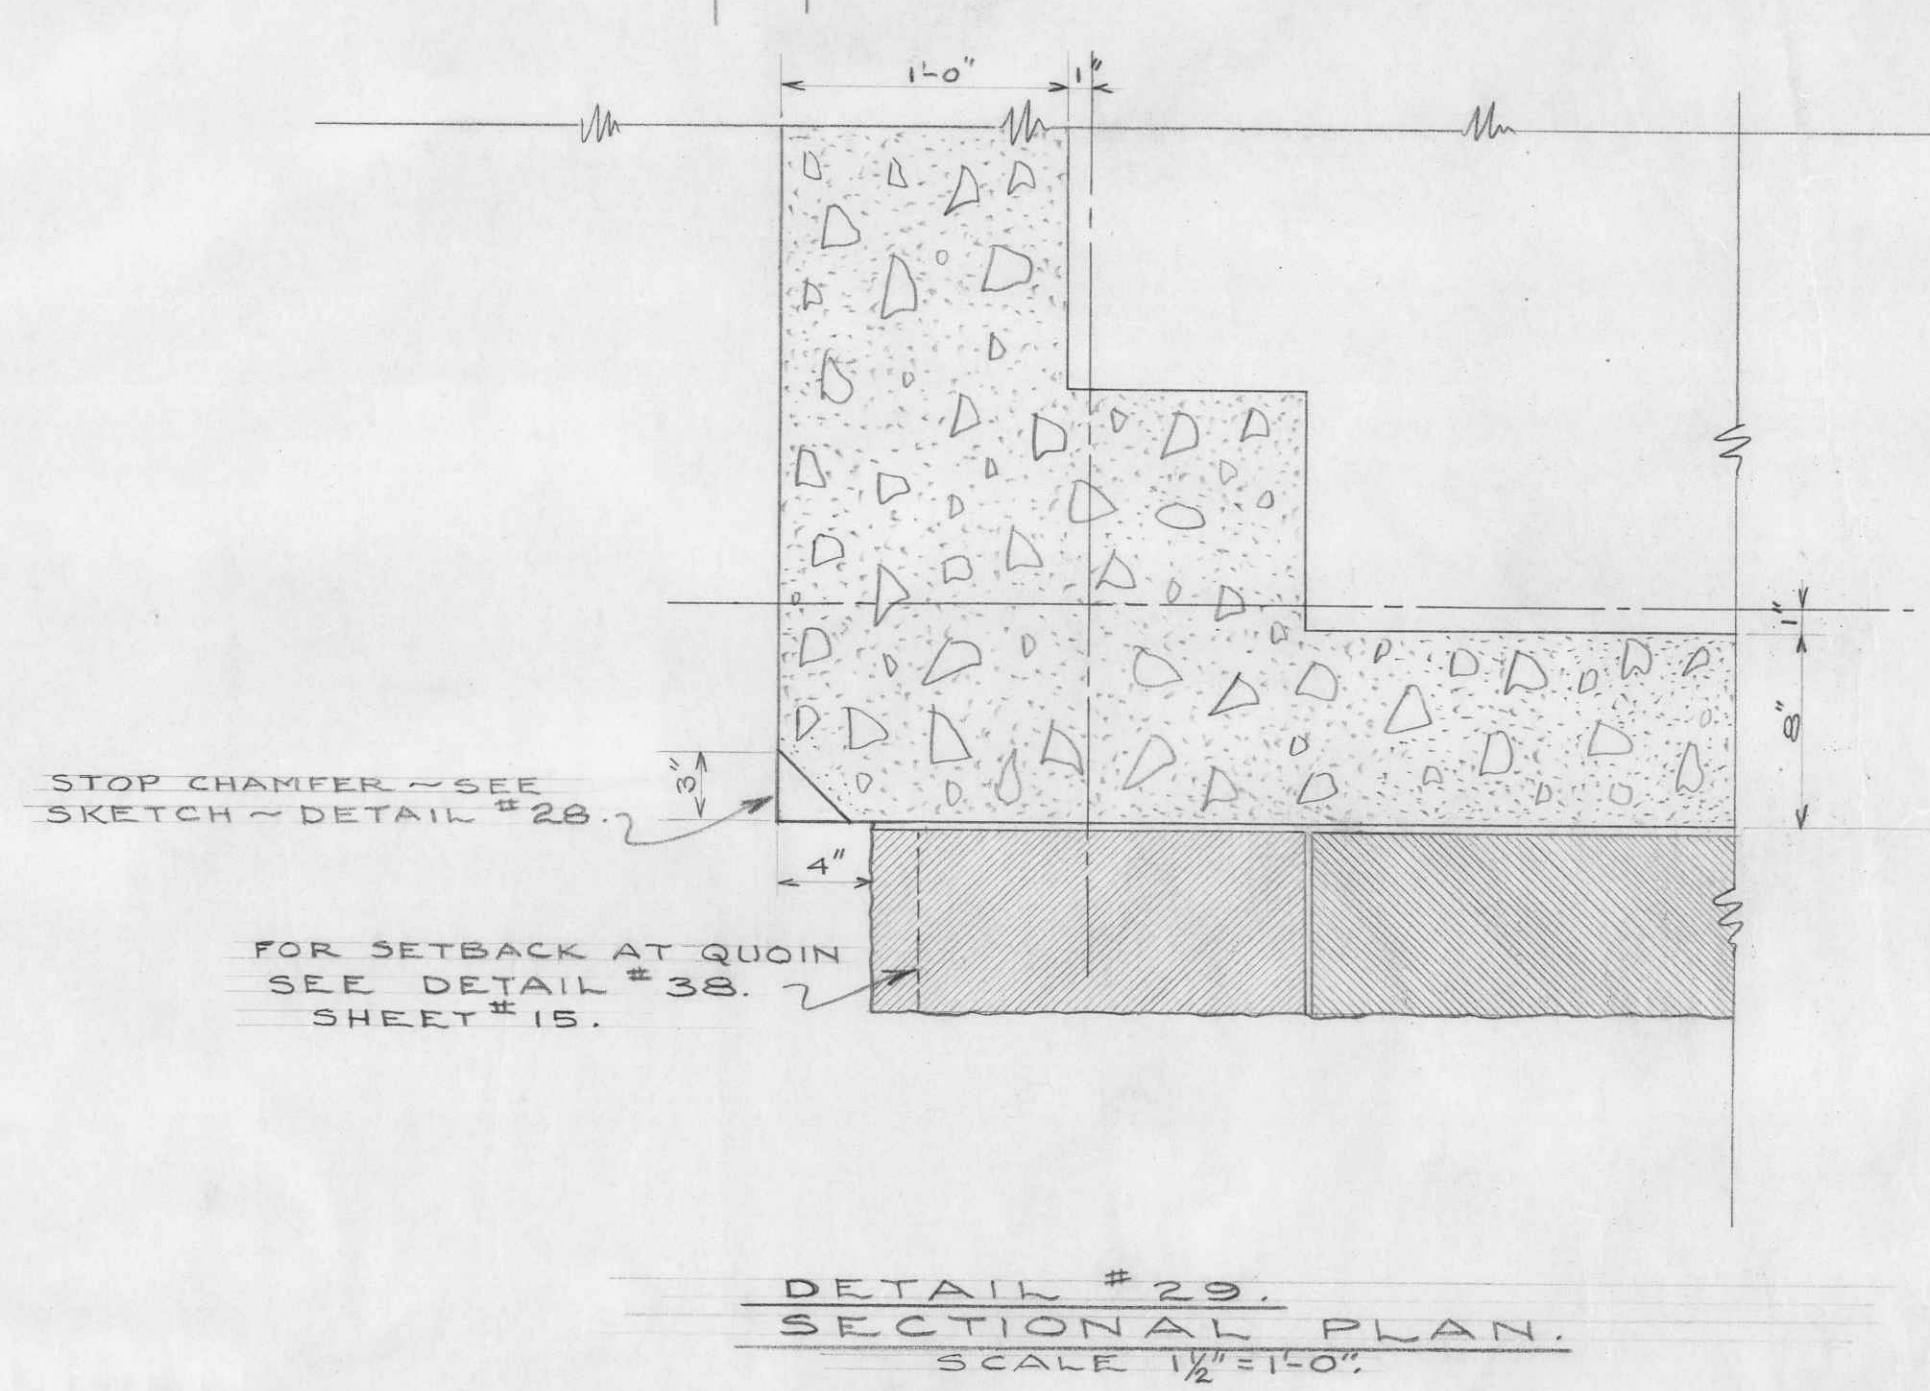
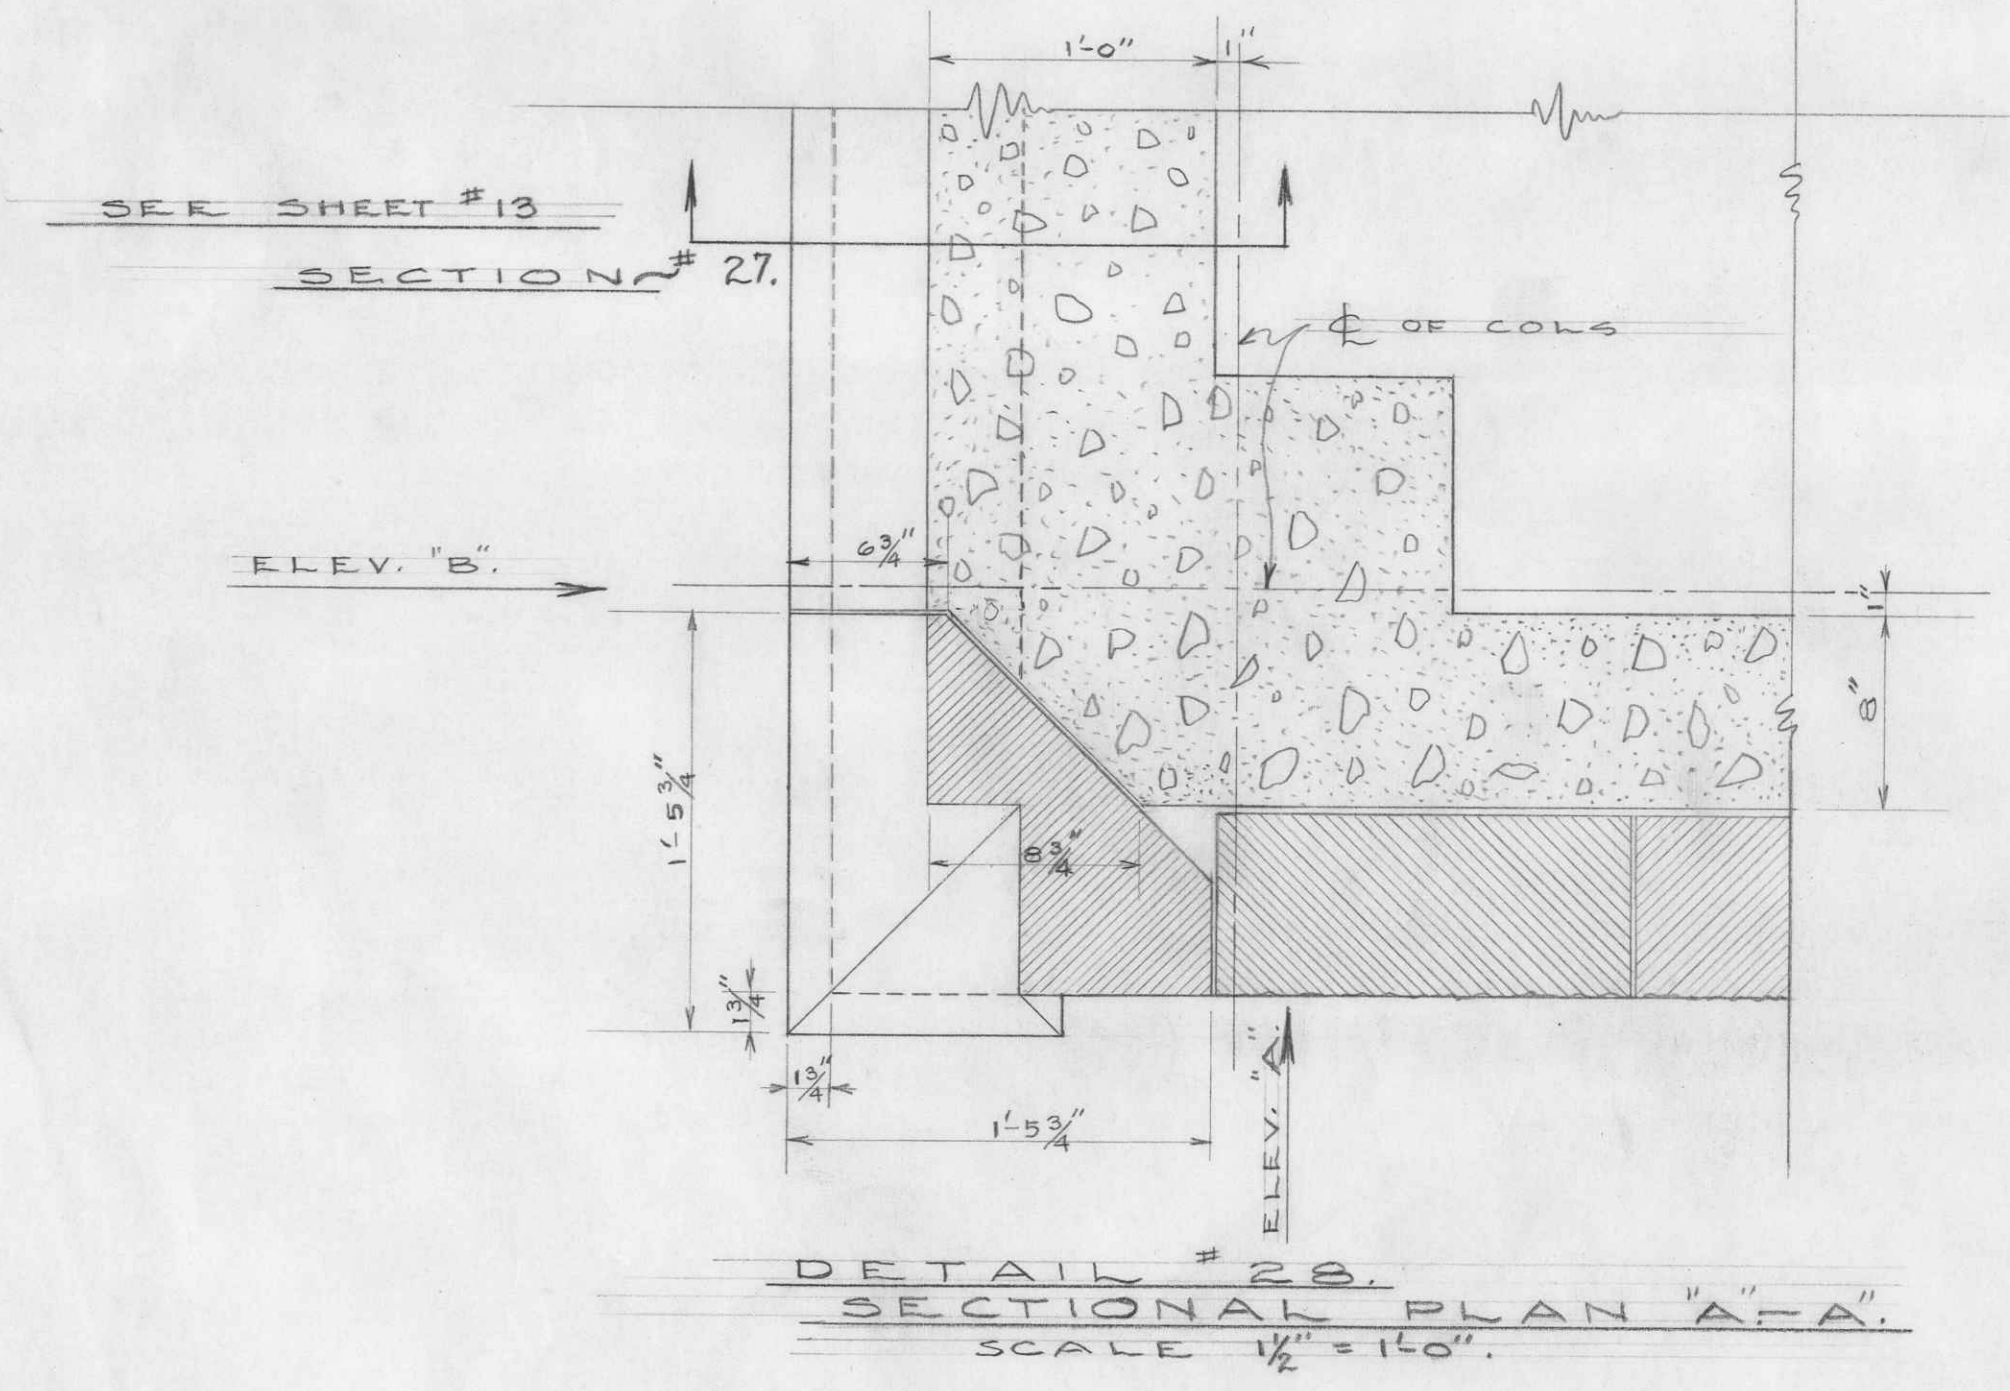


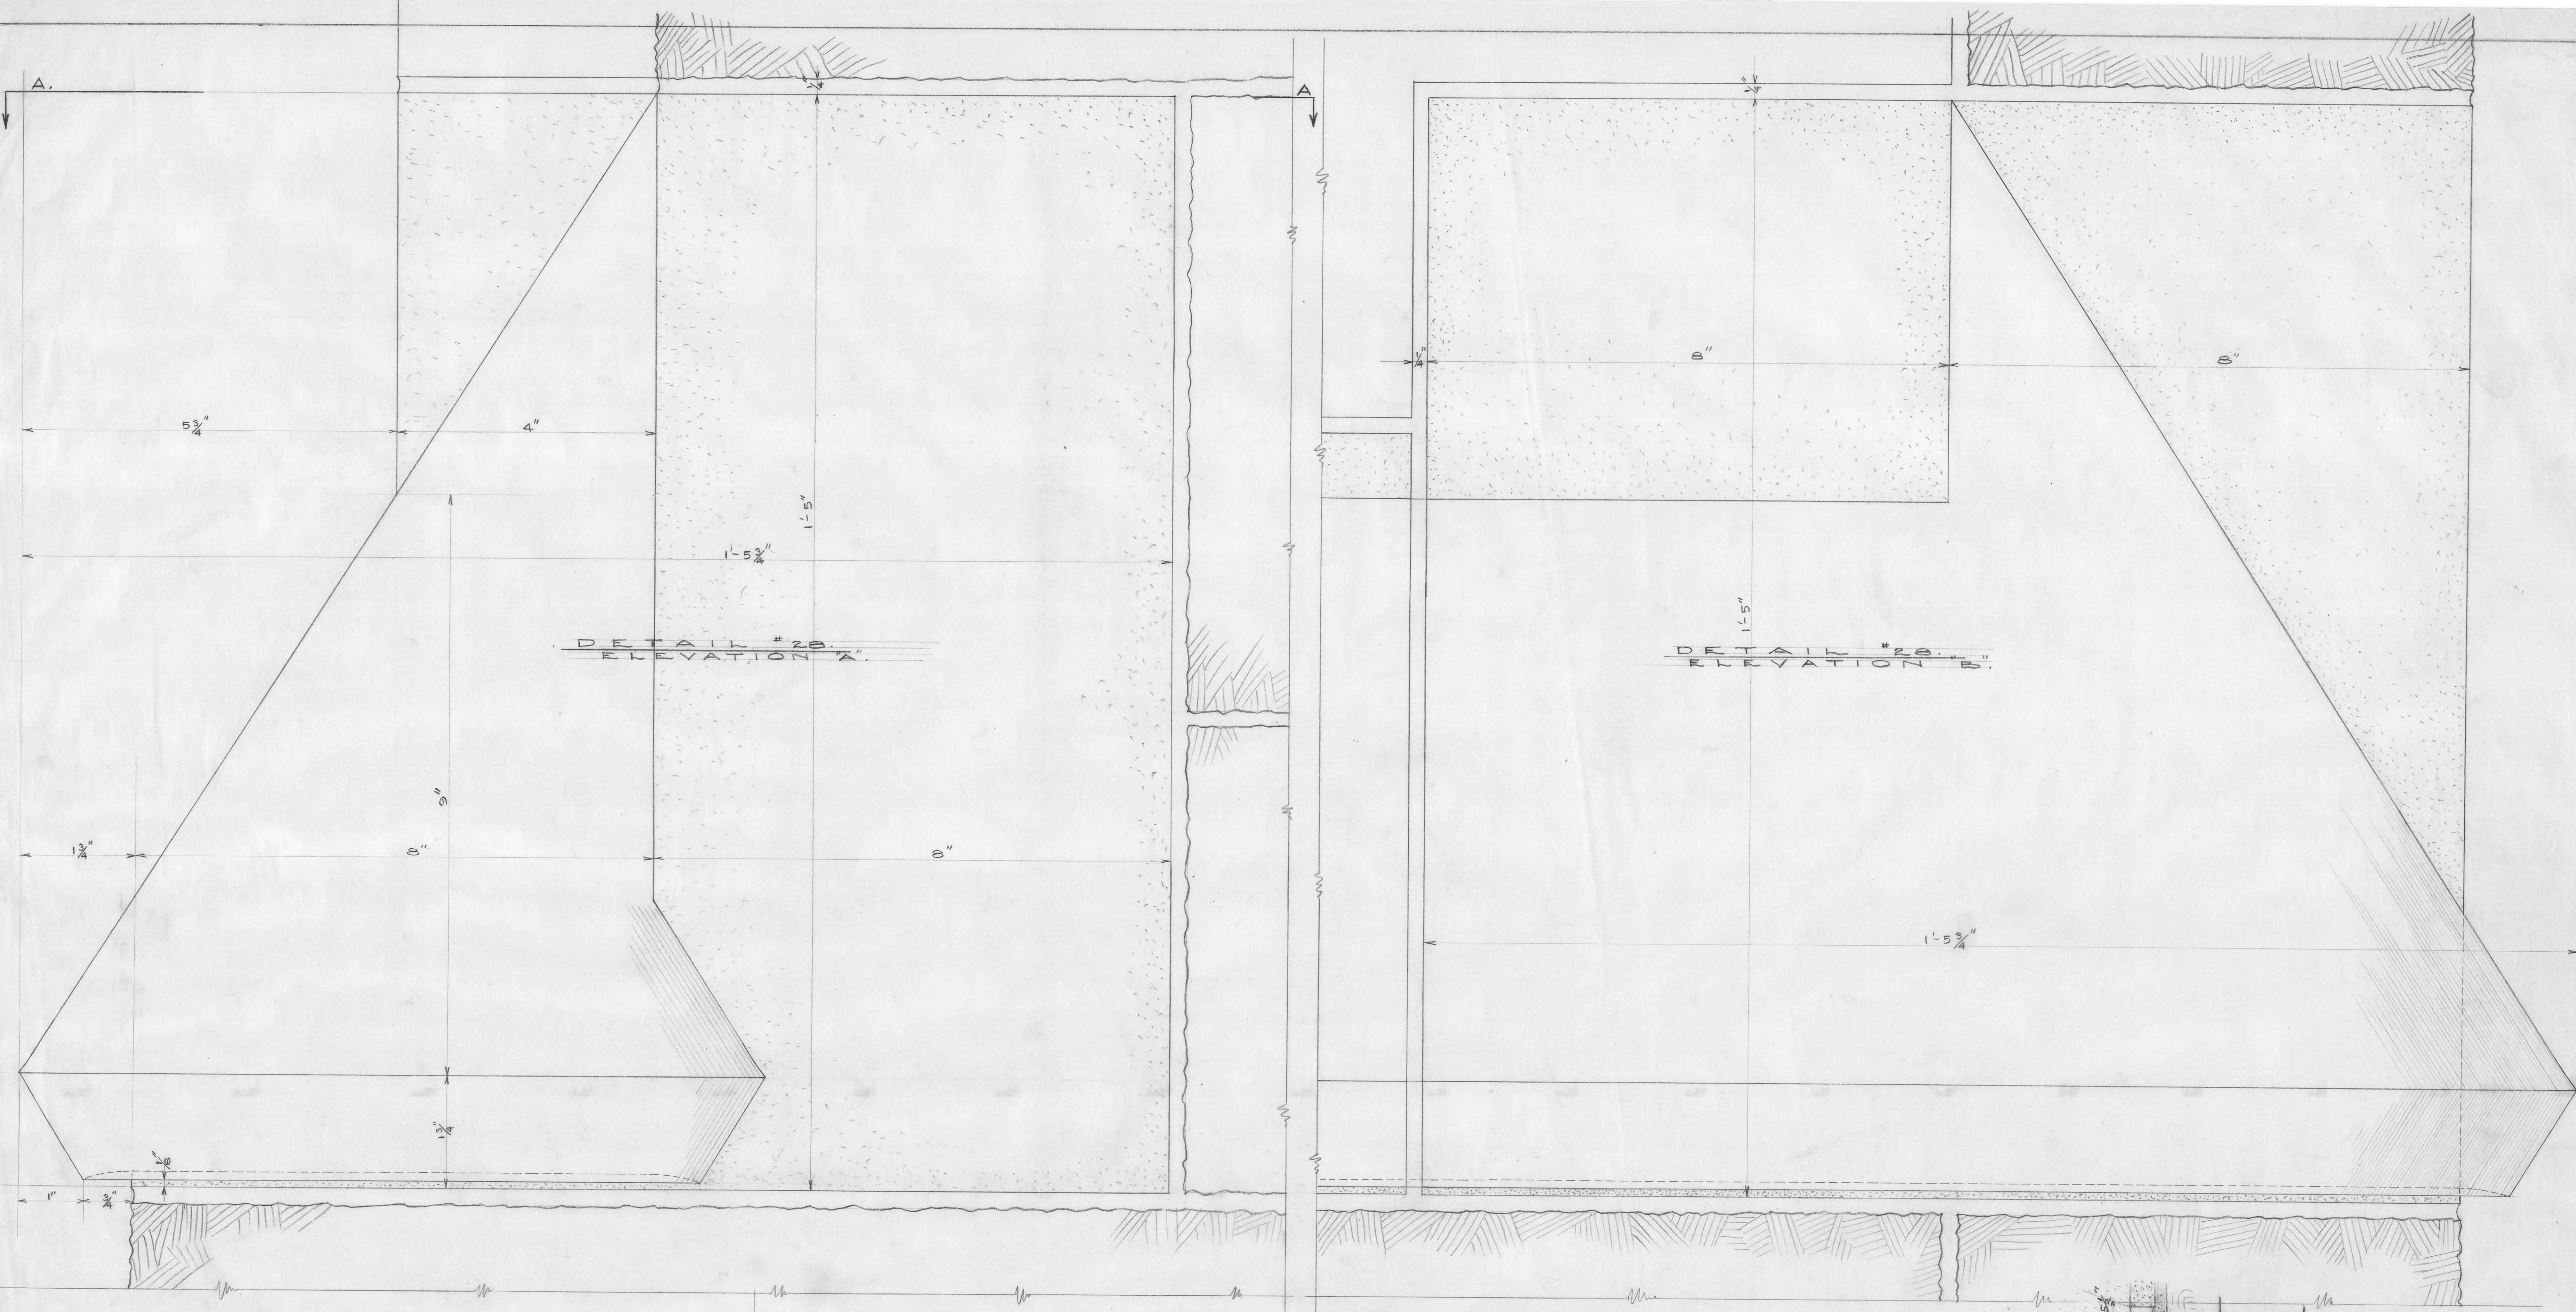

LIBRARY U.B.C.
STONE DETAIL.
SHARP & THOMPSON ARCHITECTS
SHEET NO. 16.