



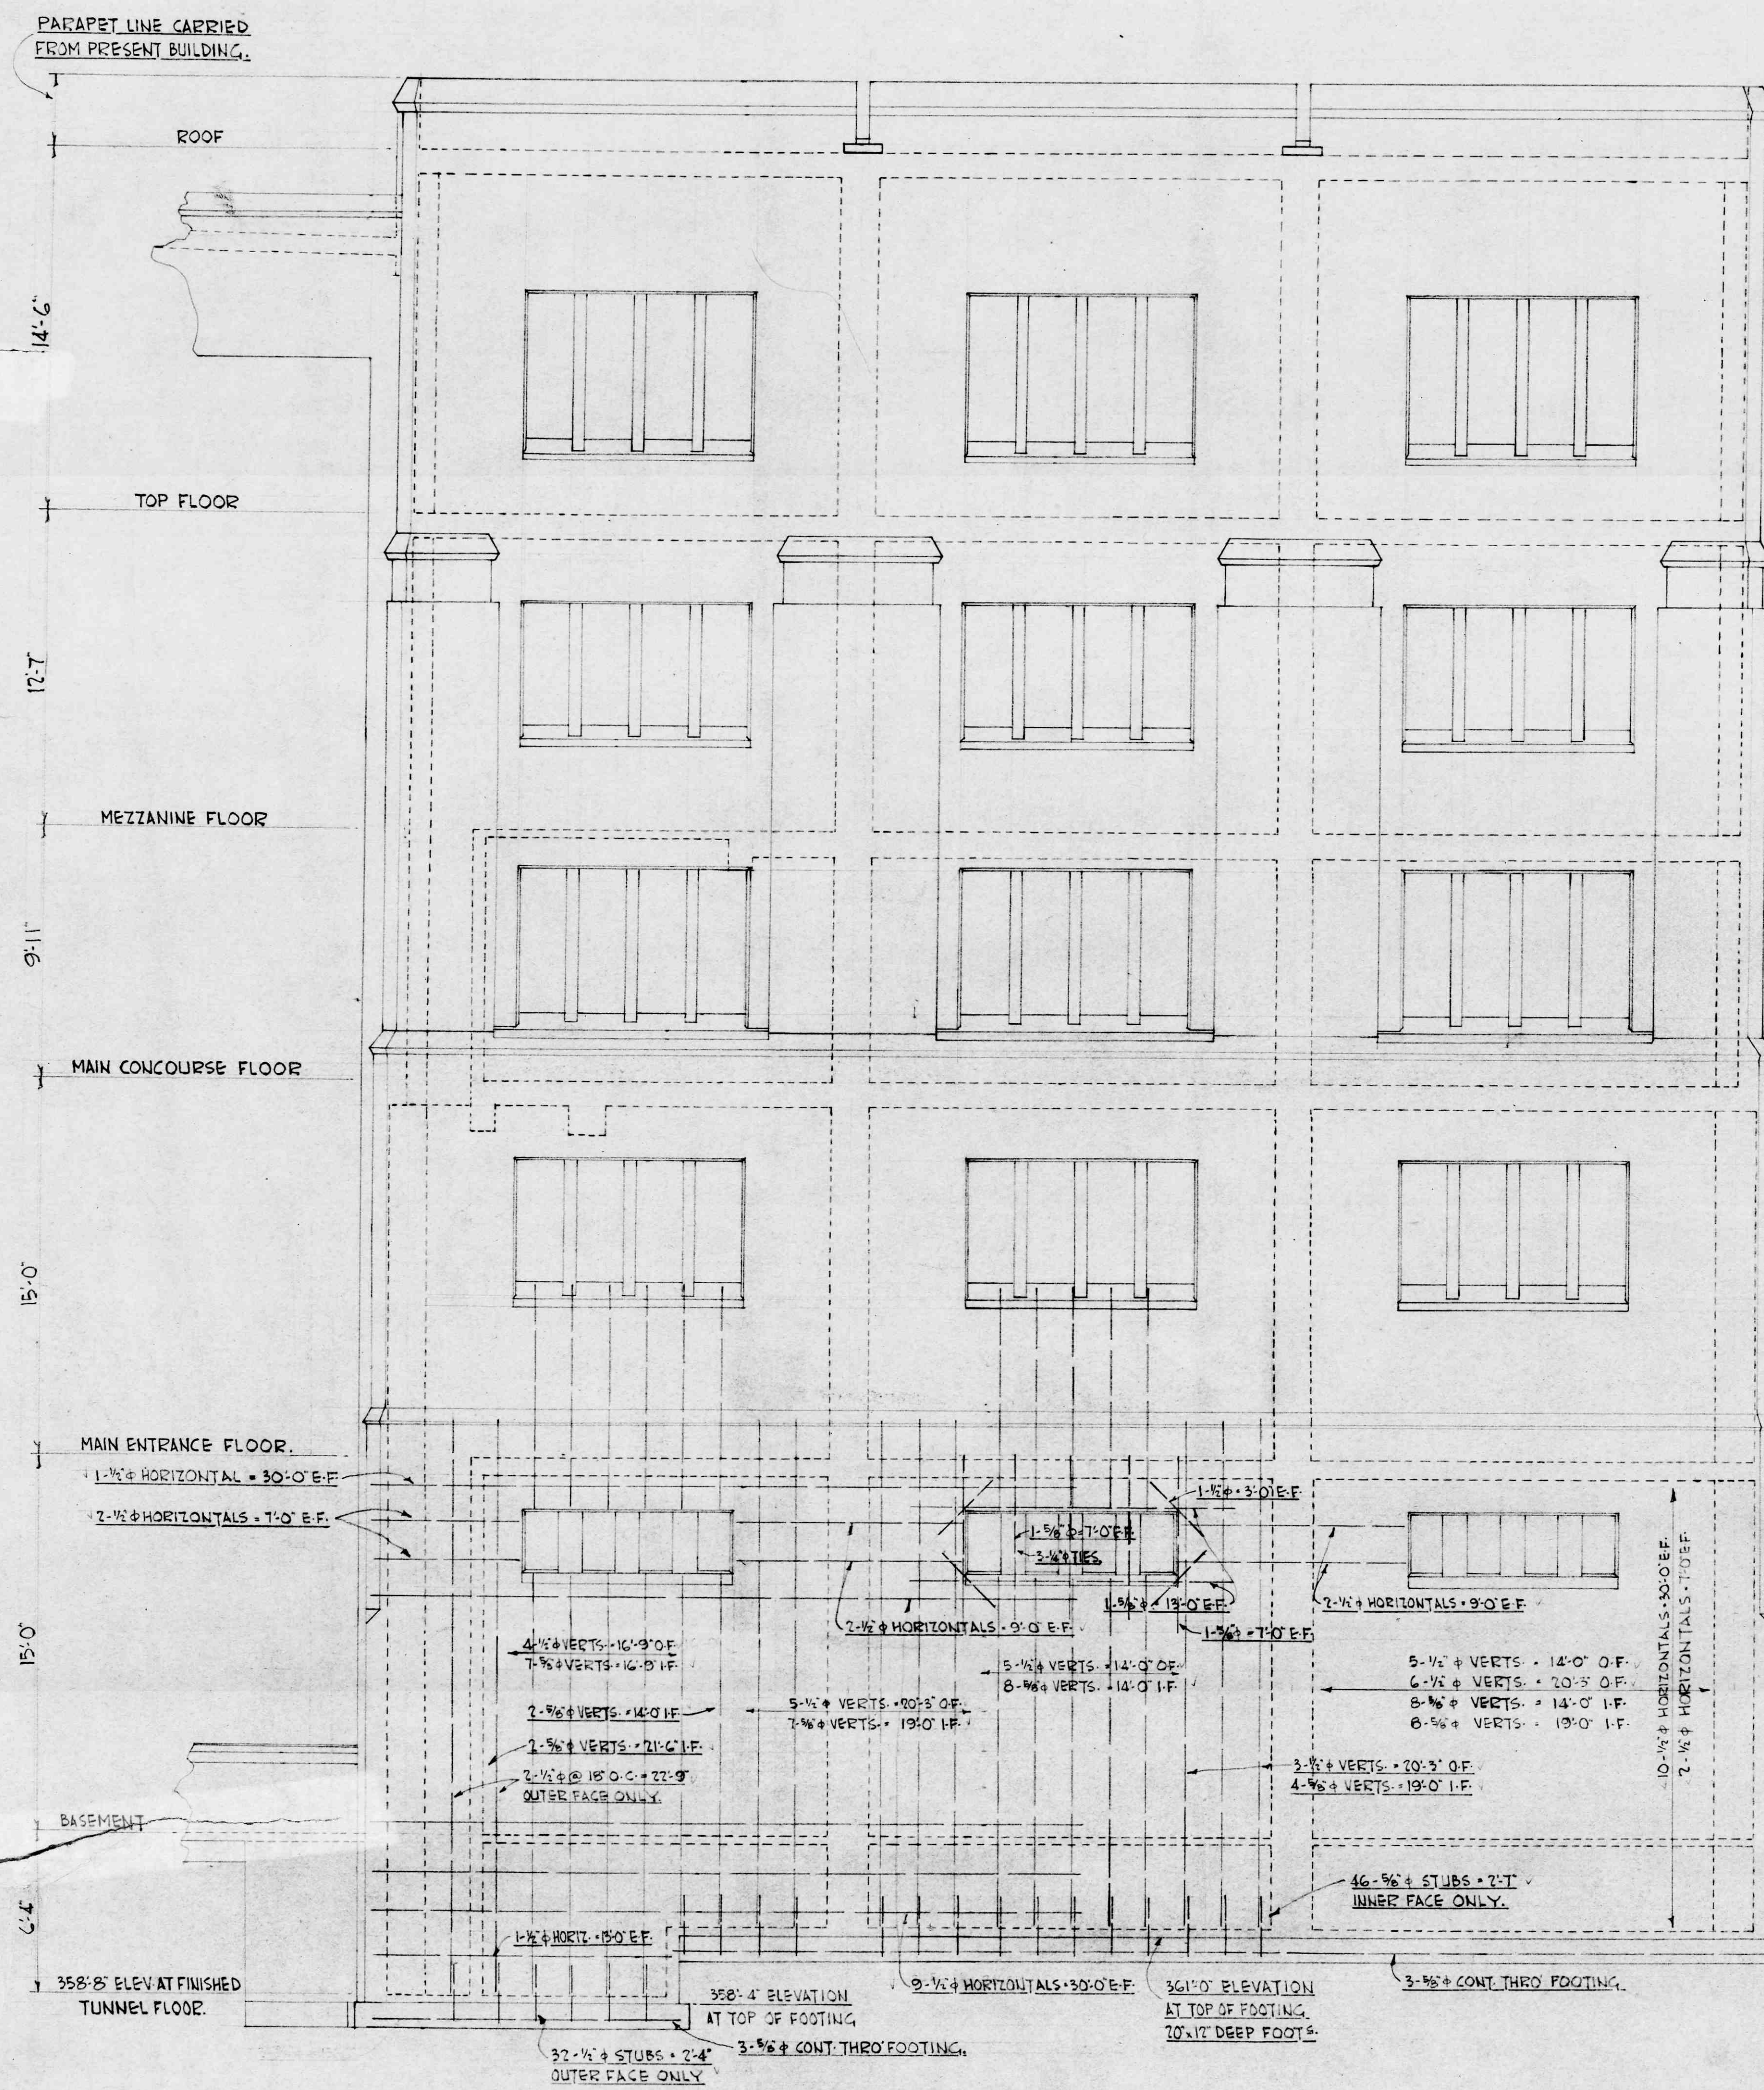


REAR (EAST) ELEVATION

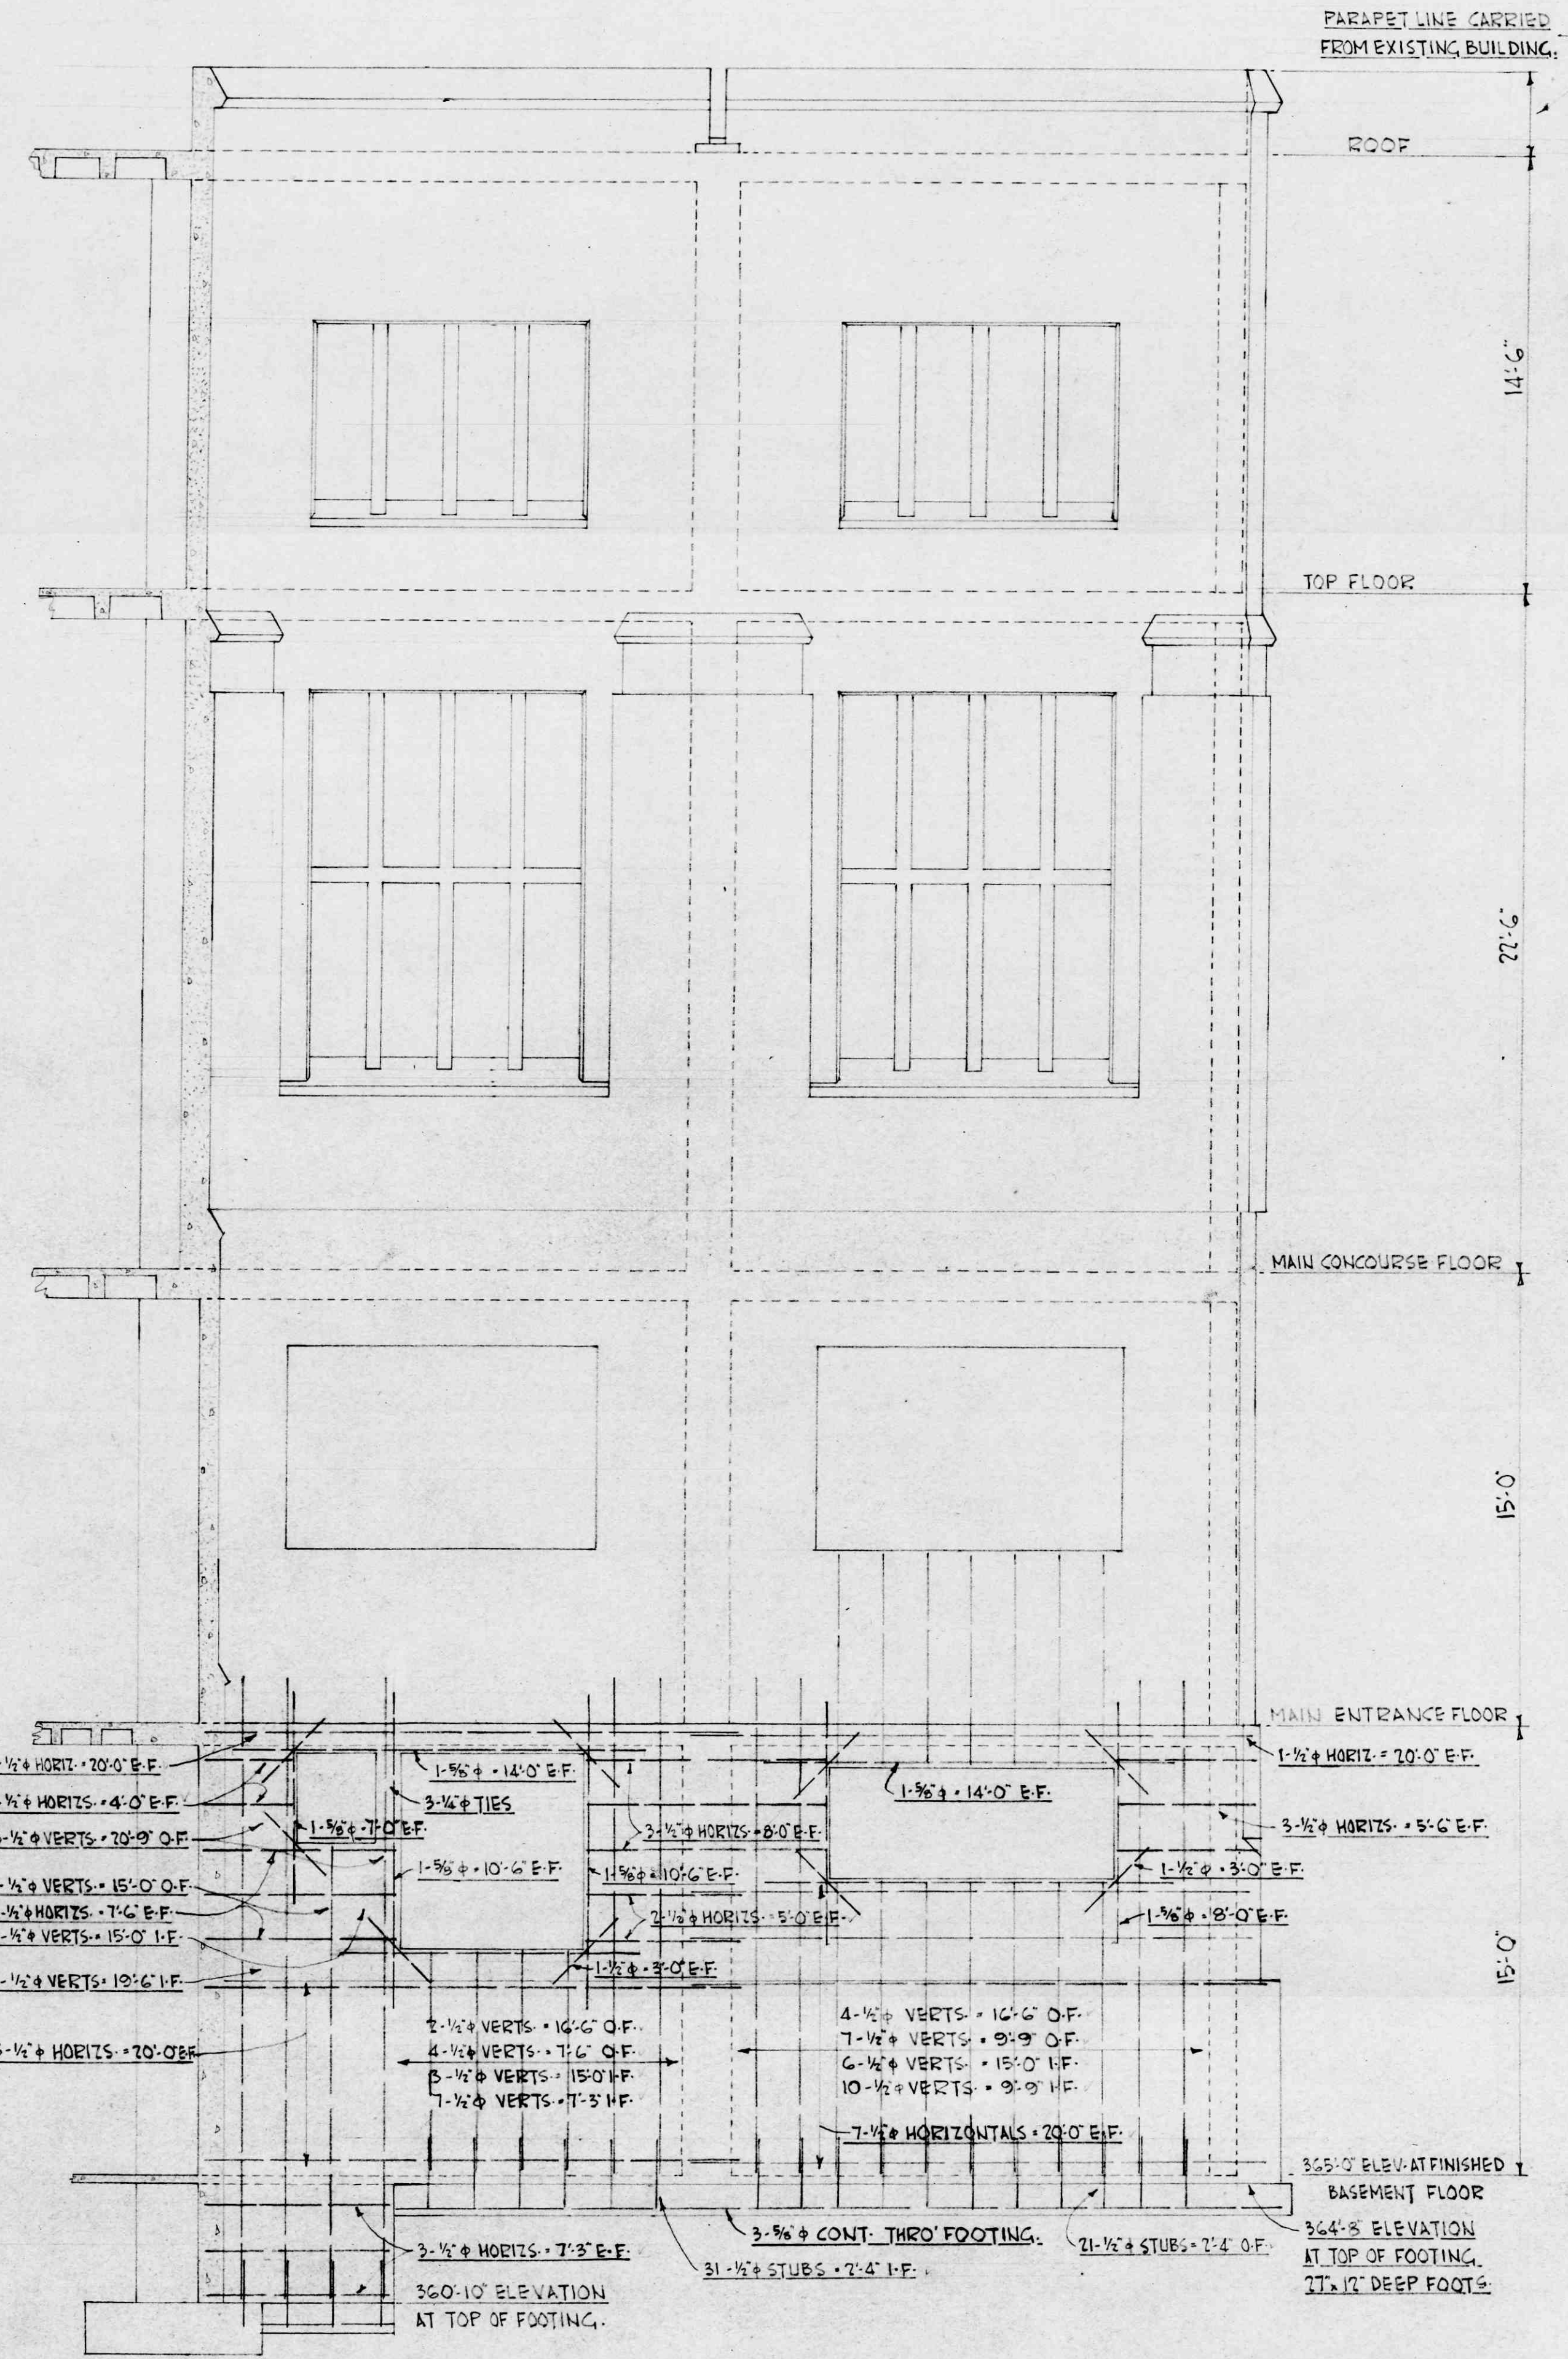

BACK ELEVATION.

STEEL PLACING & BENDING DIAGRAM.

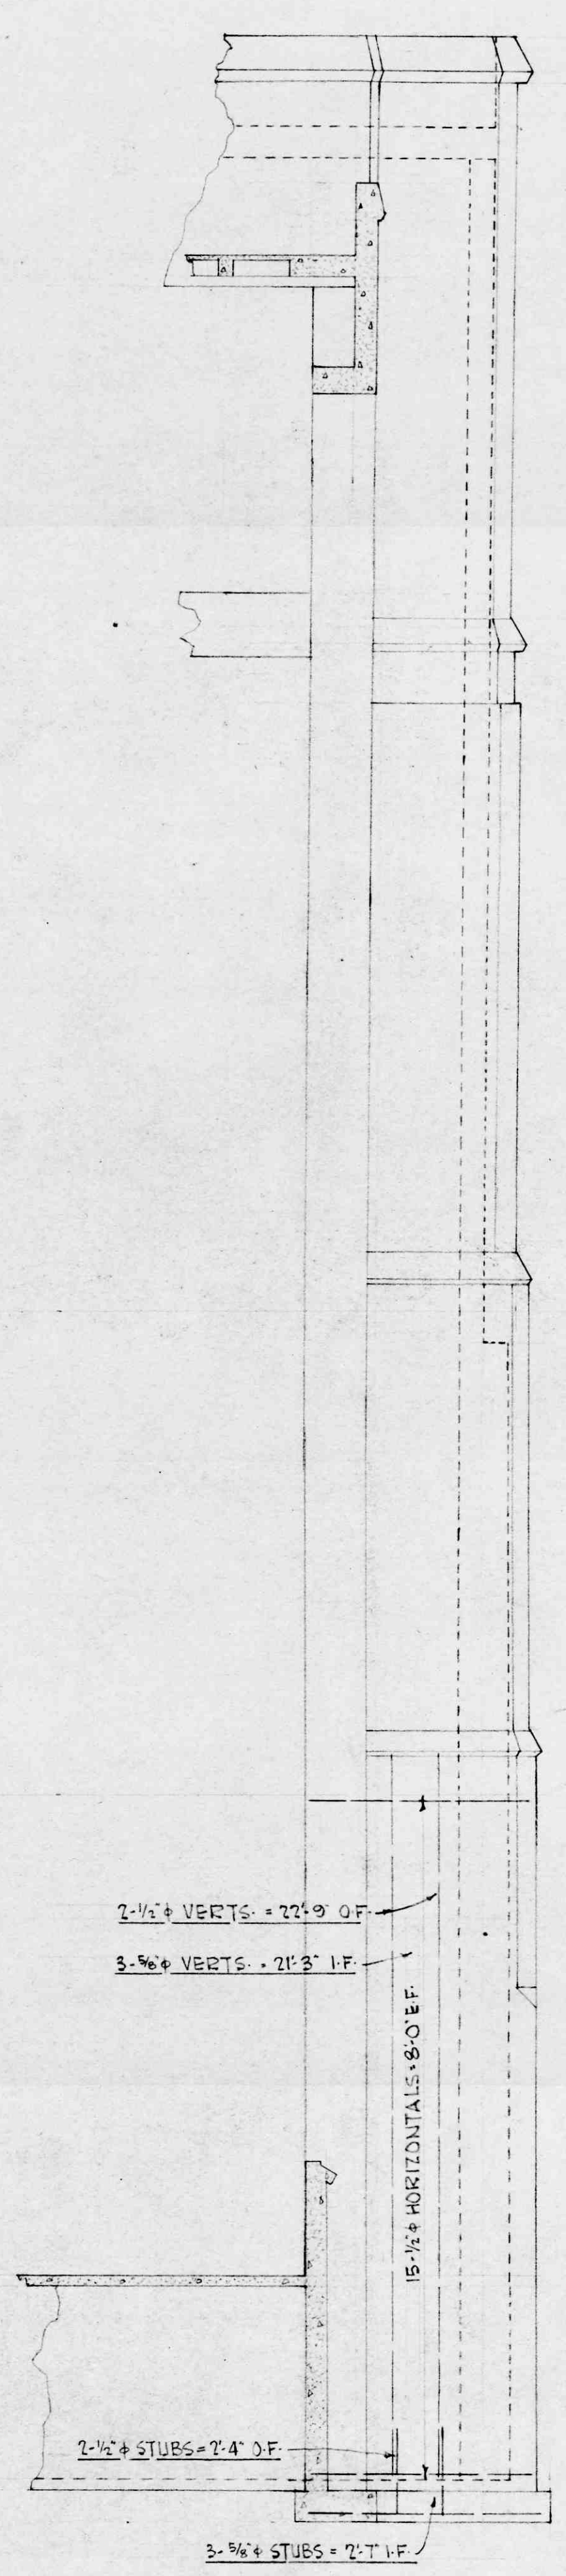

SECTIONAL ELEVATION AT "A-A"

LIBRARY BUILDING.		DWG. NO.
SCALE - 1/4" = 1 FOOT	F. WARELL URRY.	S-10
DATE - SEPT. 16, 1946.	CONSULTING STRUCTURAL ENGINEER.	SET NO.
DRAWN BY - WES.	SHARP & THOMPSON	
CHECKED BY -	ARCHITECTS.	
UNIVERSITY OF BRITISH COLUMBIA		