


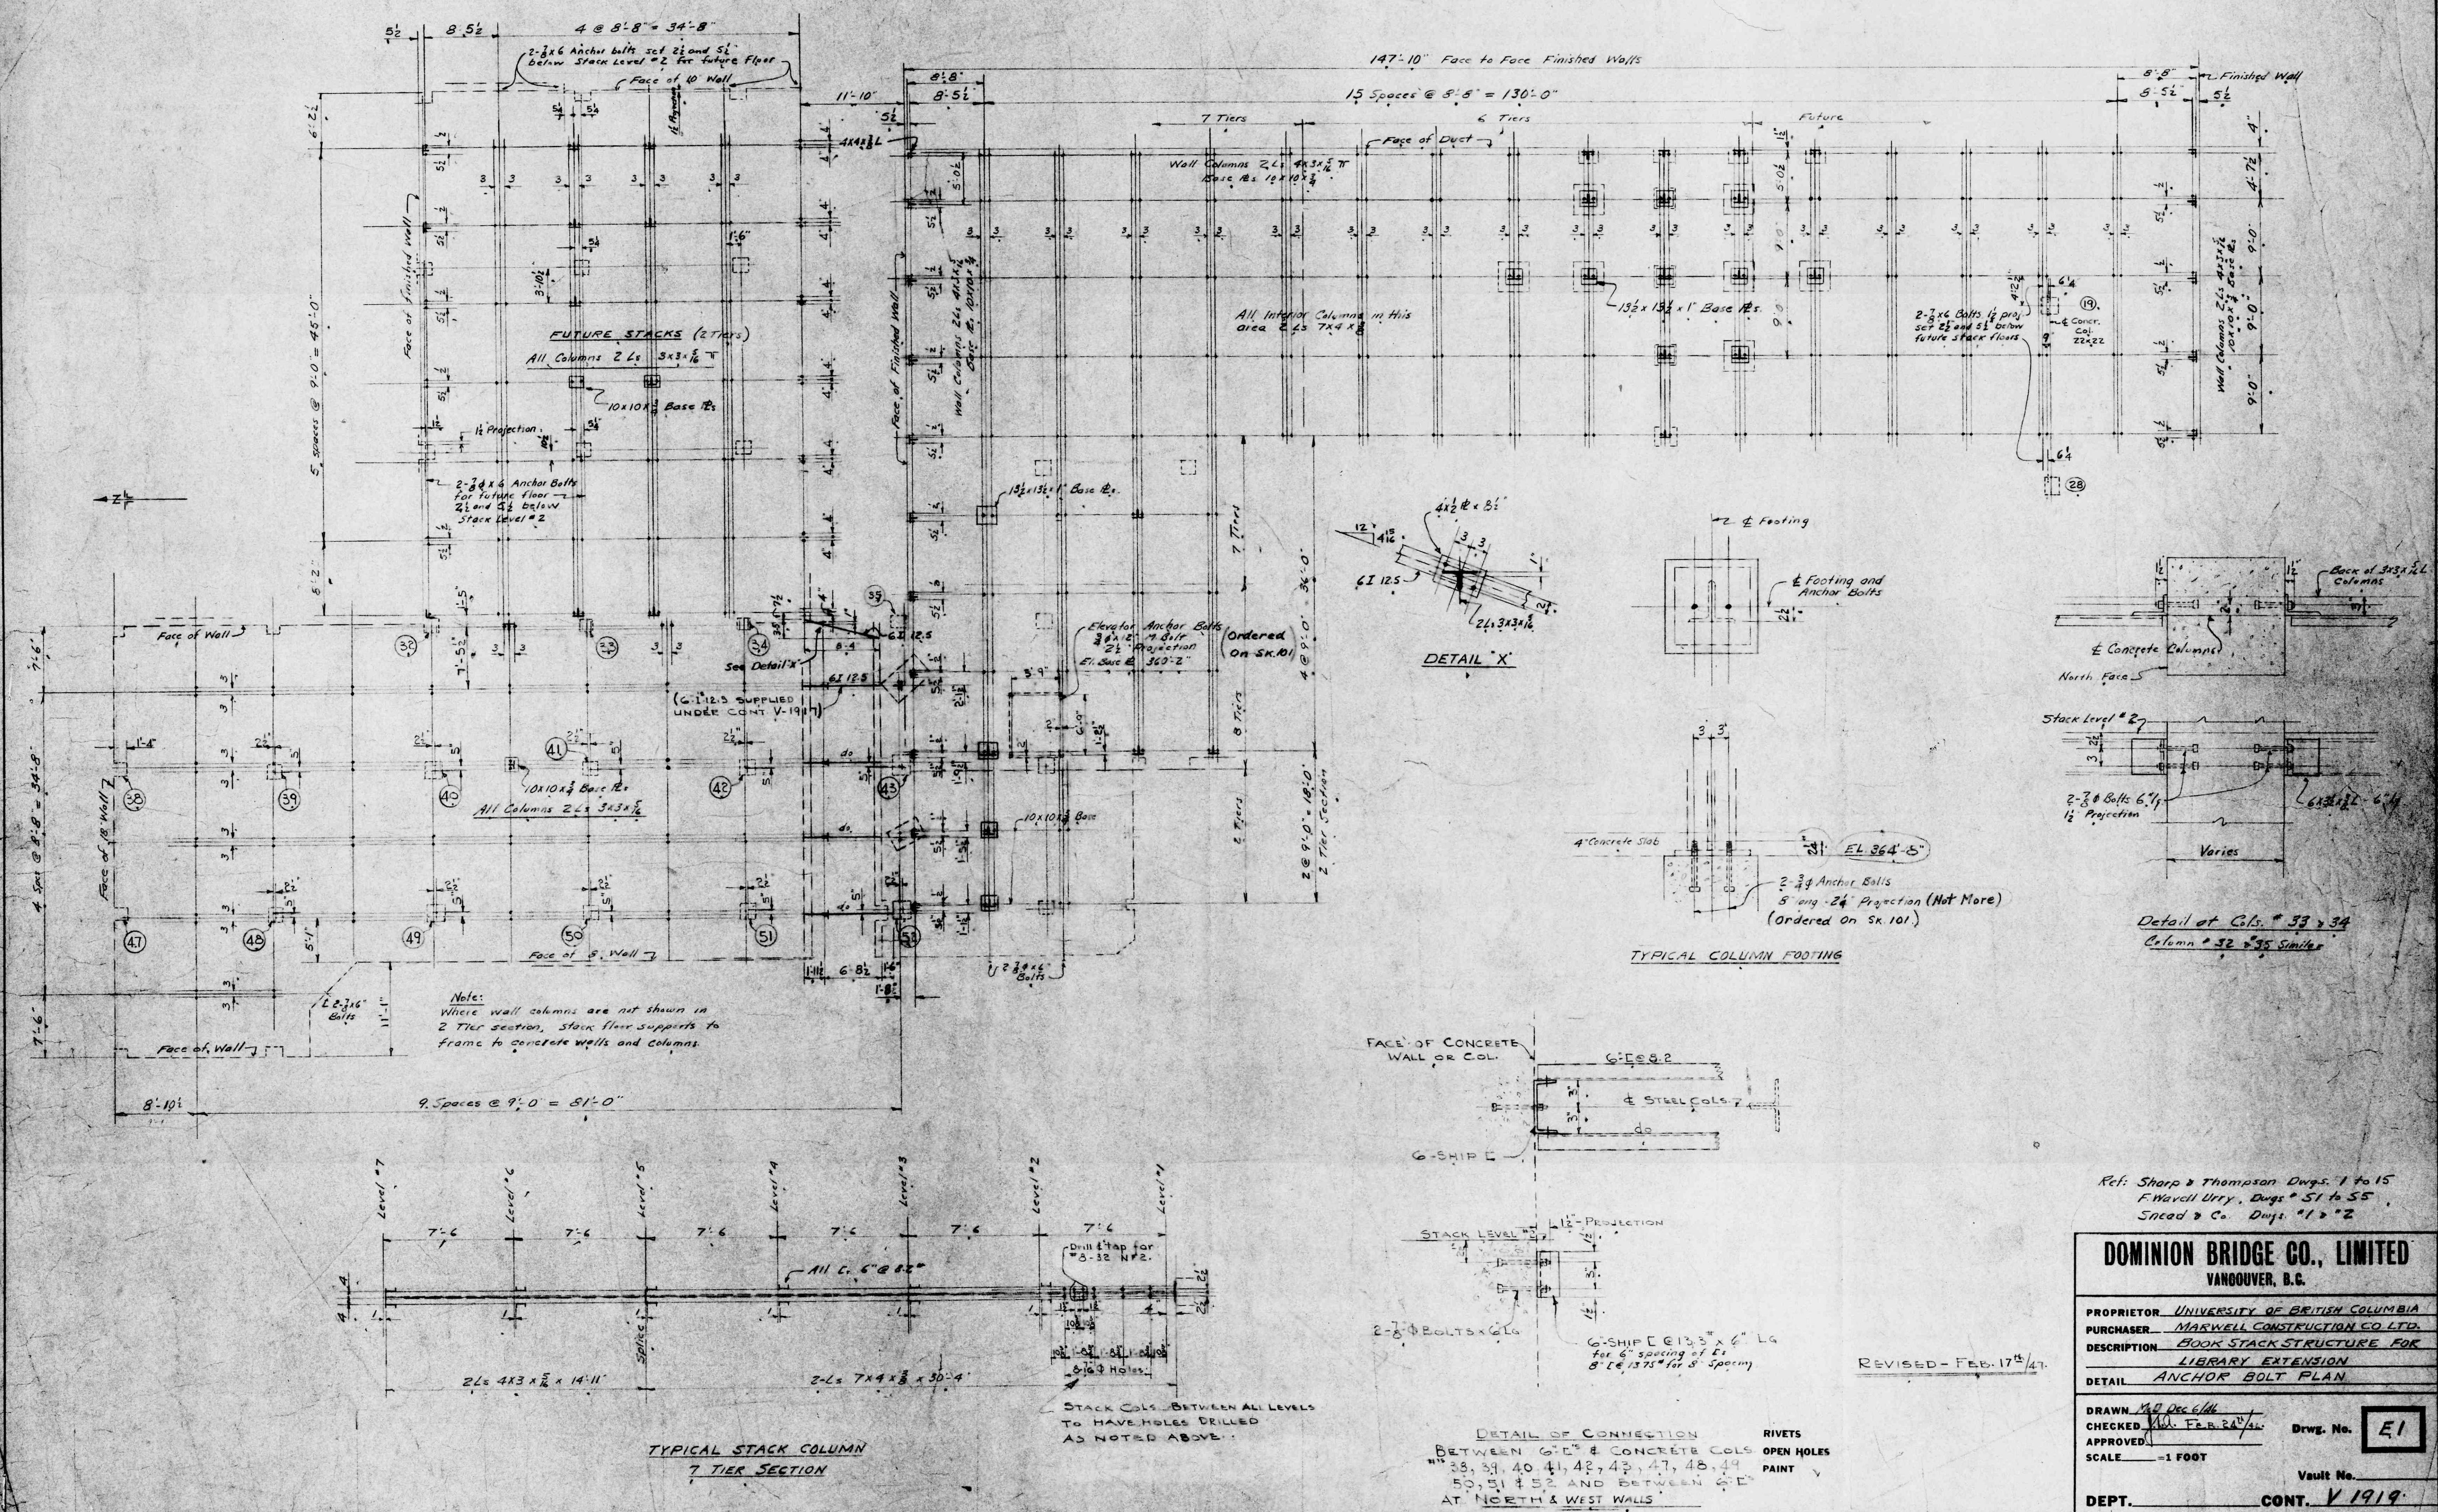

Ref: Sharp & Thompson Dwg. 1 to 15
 F. Wavell Urry, Dwg. # 51 to 55
 Sneed & Co. Dwg. # 1 & 2

DOMINION BRIDGE CO., LIMITED VANCOUVER, B.C.	
PROPRIETOR	UNIVERSITY OF BRITISH COLUMBIA
PURCHASER	MARVELL CONSTRUCTION CO. LTD.
DESCRIPTION	BOOK STACK STRUCTURE FOR LIBRARY EXTENSION
DETAIL	ANCHOR BOLT PLAN
DRAWN	M.D. DEC 6/46
CHECKED	W. FEB 24/47
APPROVED	
SCALE	-1 FOOT
DEPT.	CONT. V 1919
Drwg. No.	E1
Vault No.	