



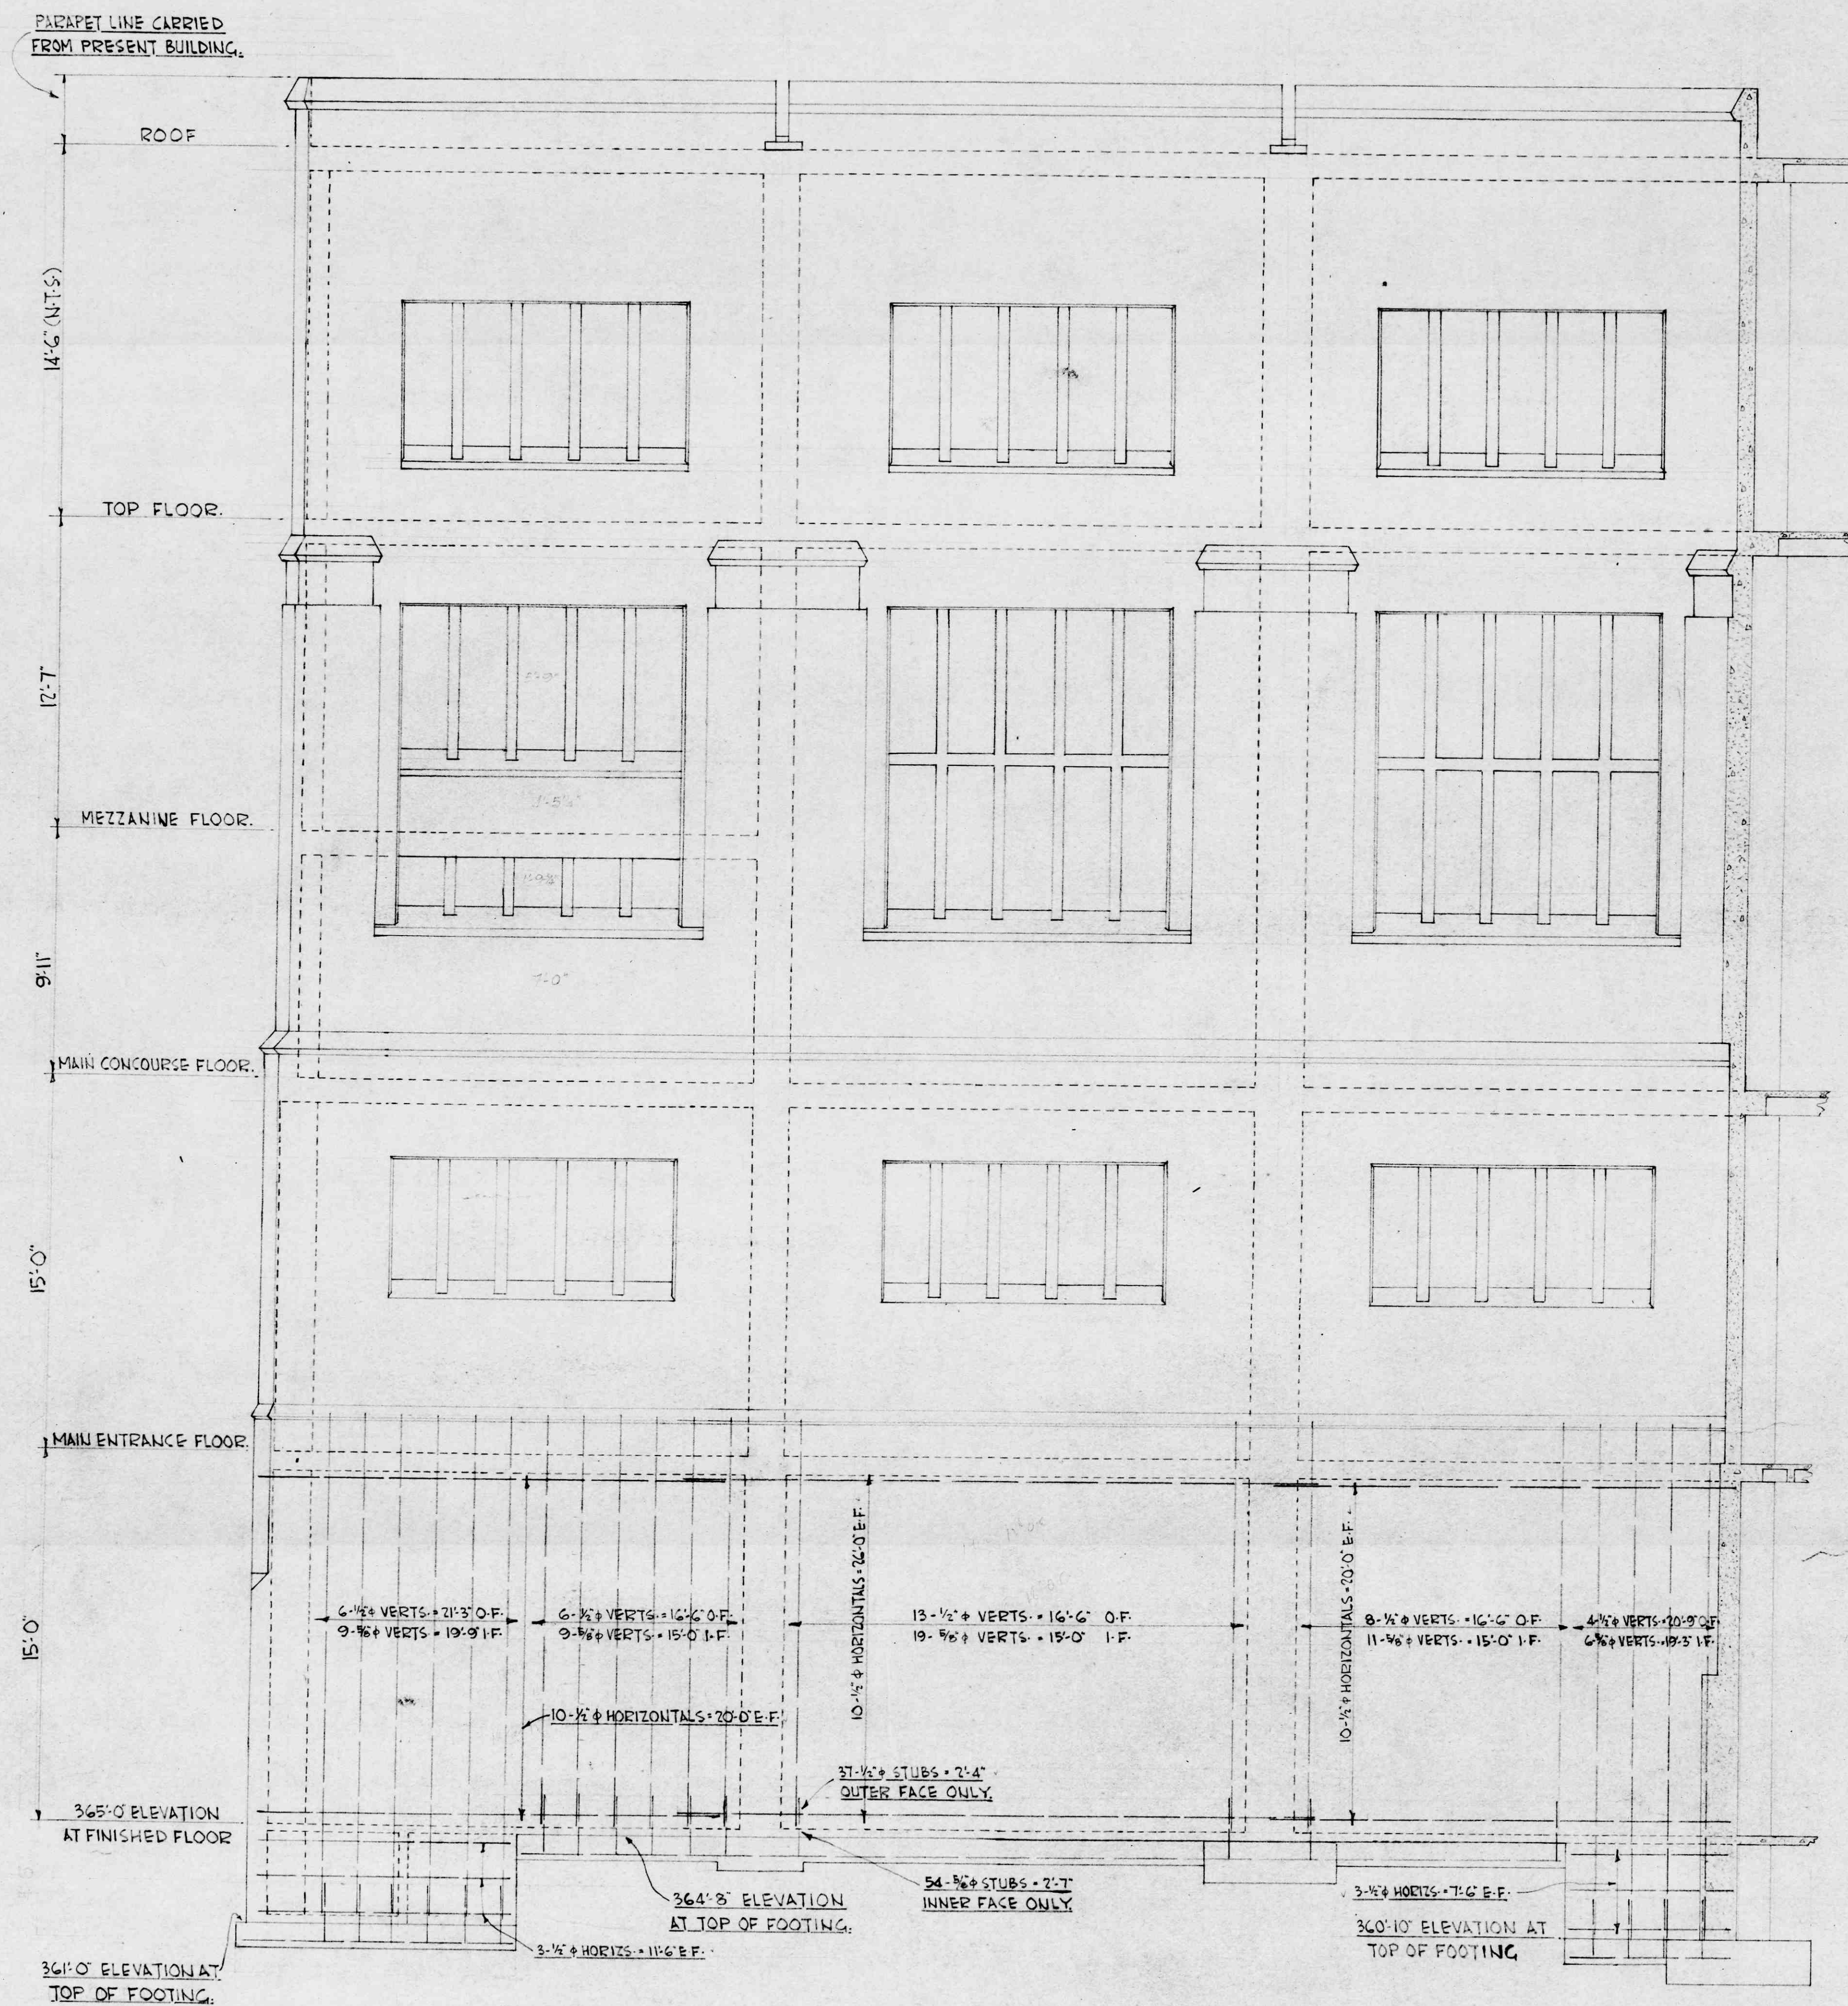

END (NORTH) ELEVATION

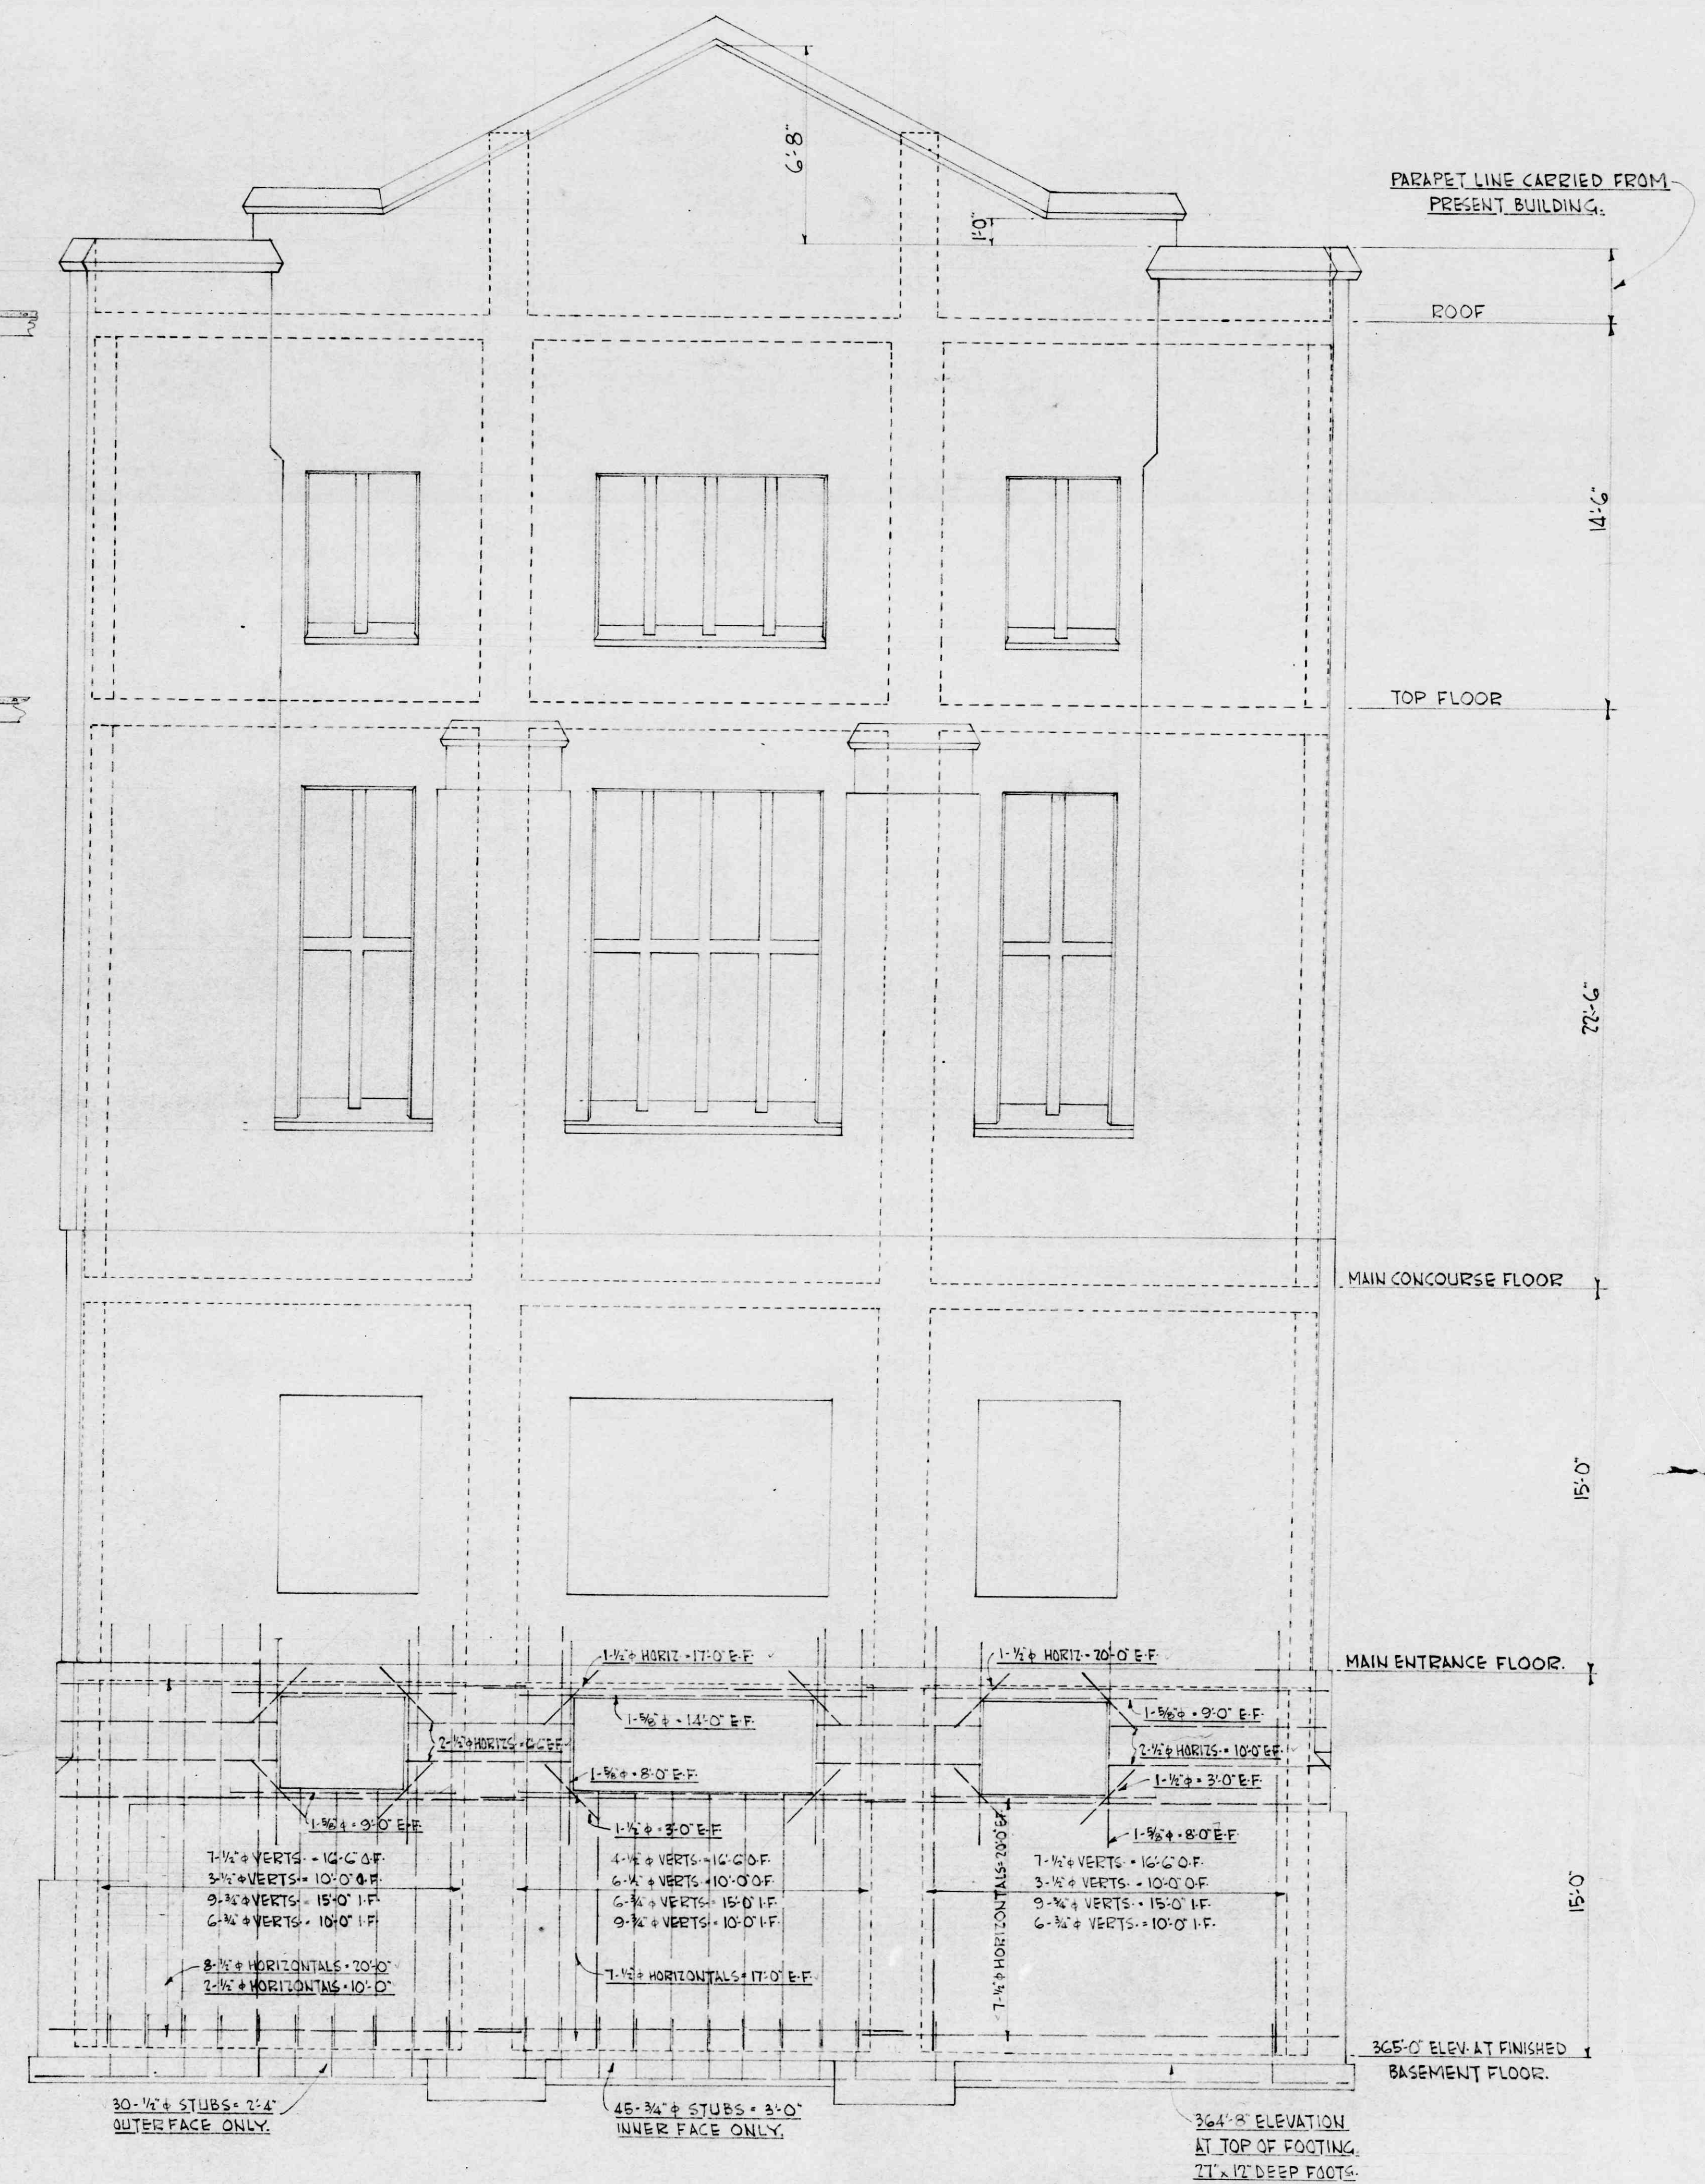

END ELEVATION.
STEEL PLACING & BENDING DIAGRAM.

LIBRARY BUILDING.		DATE - SEPT. 16, 1946.	CONSULTING STRUCTURAL ENGINEER.	SET NO.
SCALE - 1/4" = 1 FOOT	F. WAVELL URB.	DRAWN BY - WES.	SHARP & THOMPSON	
CHECKED BY -	ARCHITECTS	VANCOUVER B.C.		
UNIVERSITY OF BRITISH COLUMBIA.				