



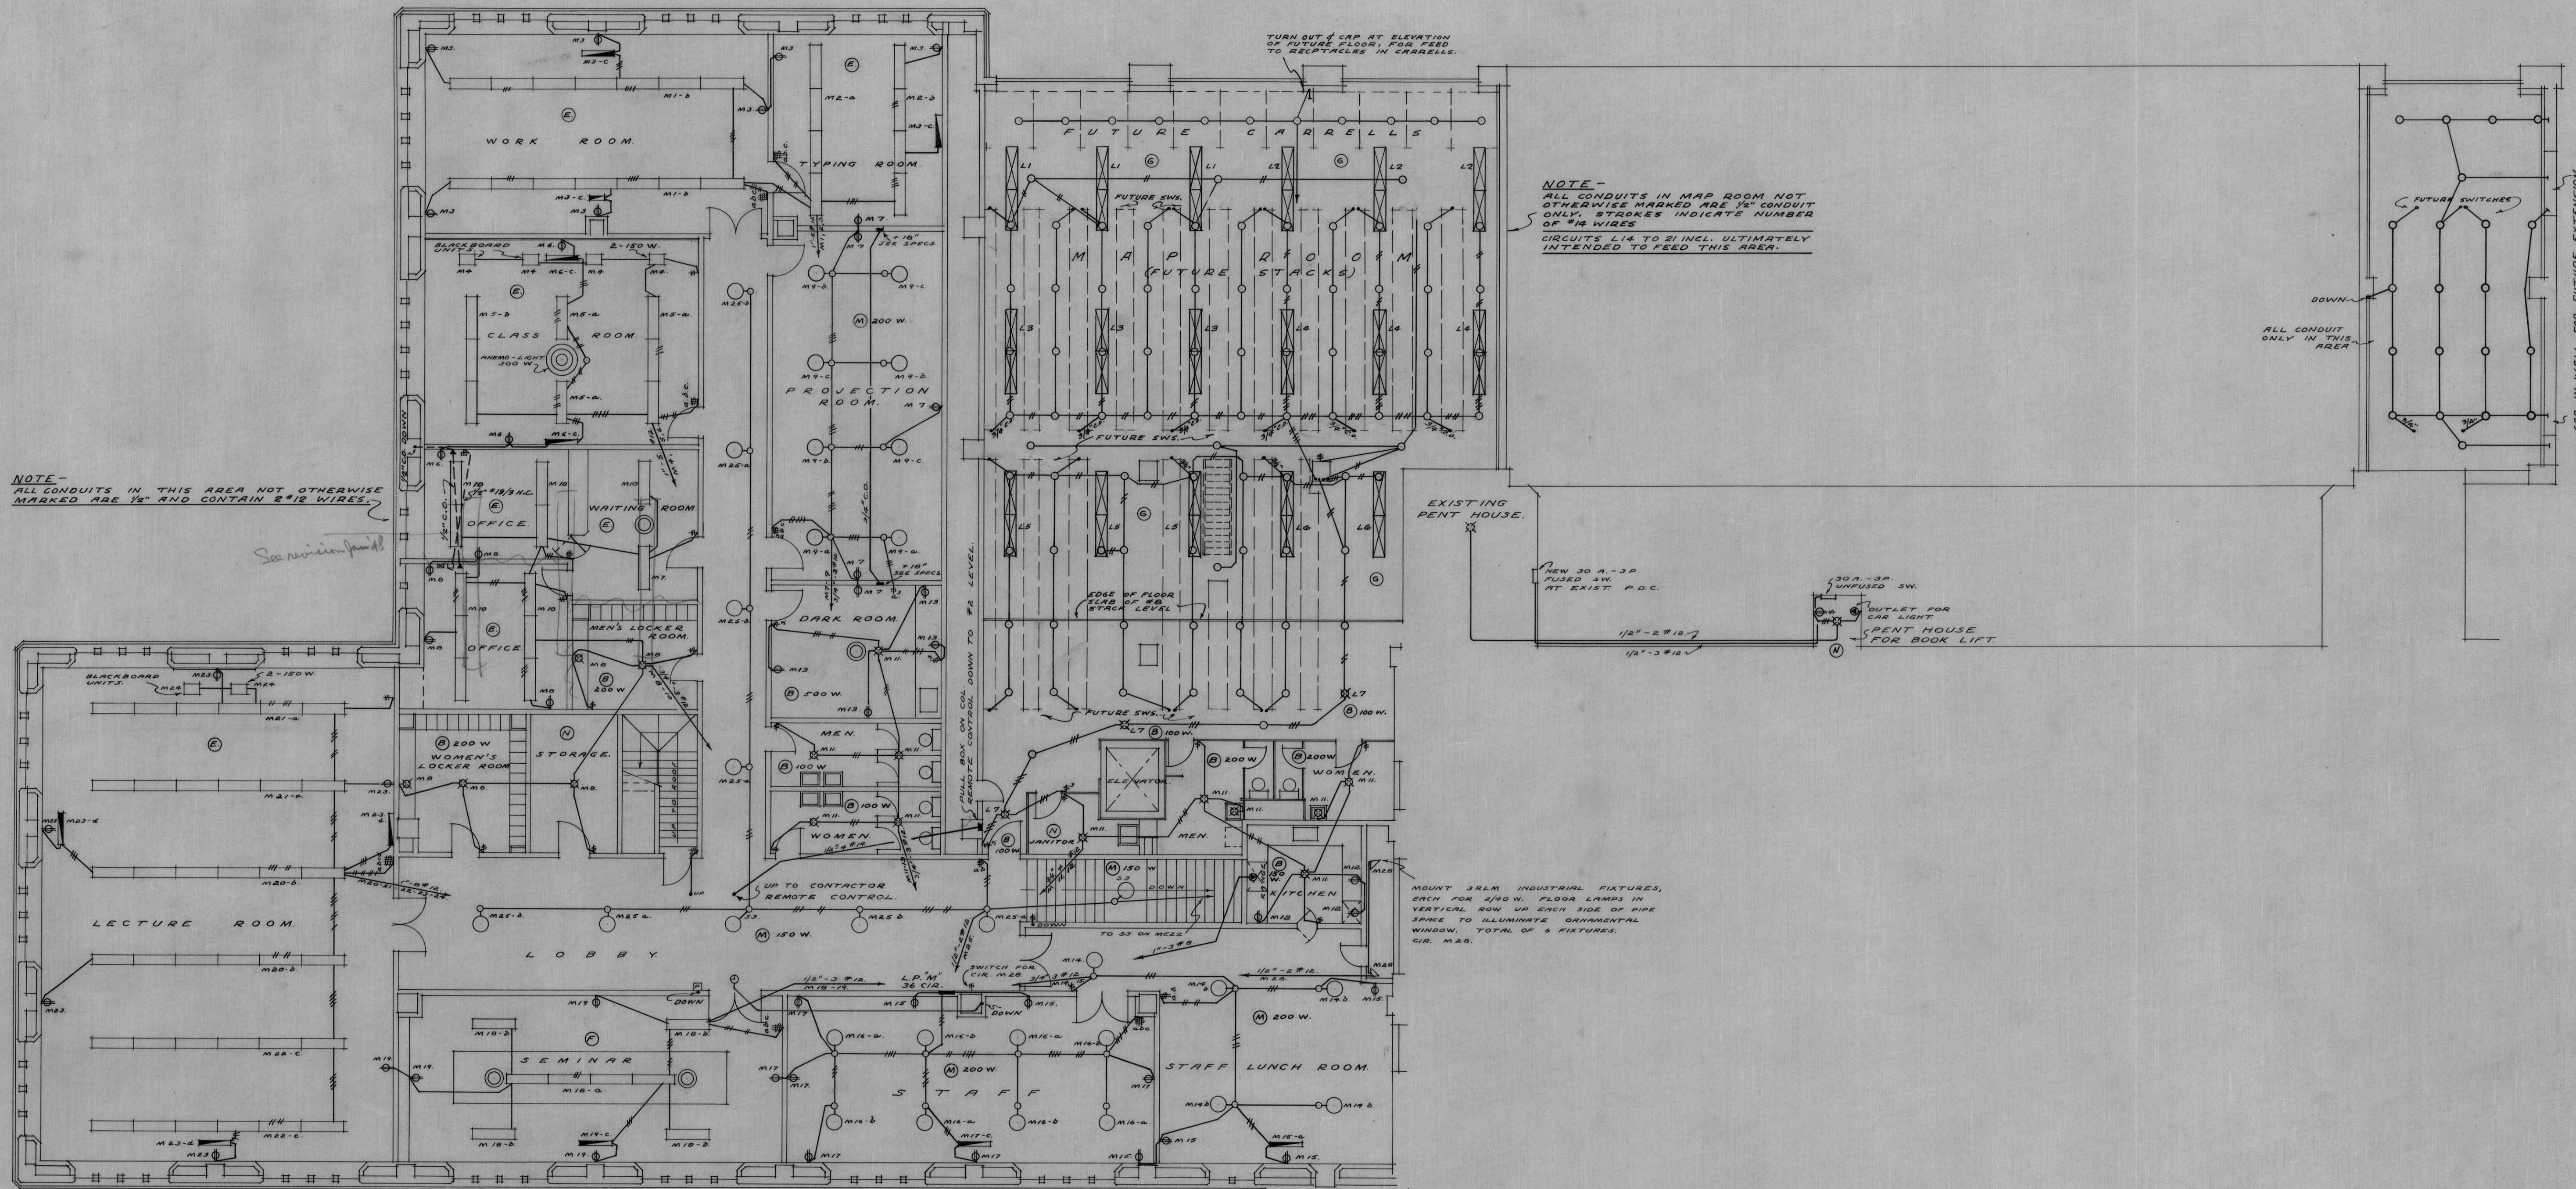

TOP FLOOR - STACK LEVEL NO. 8

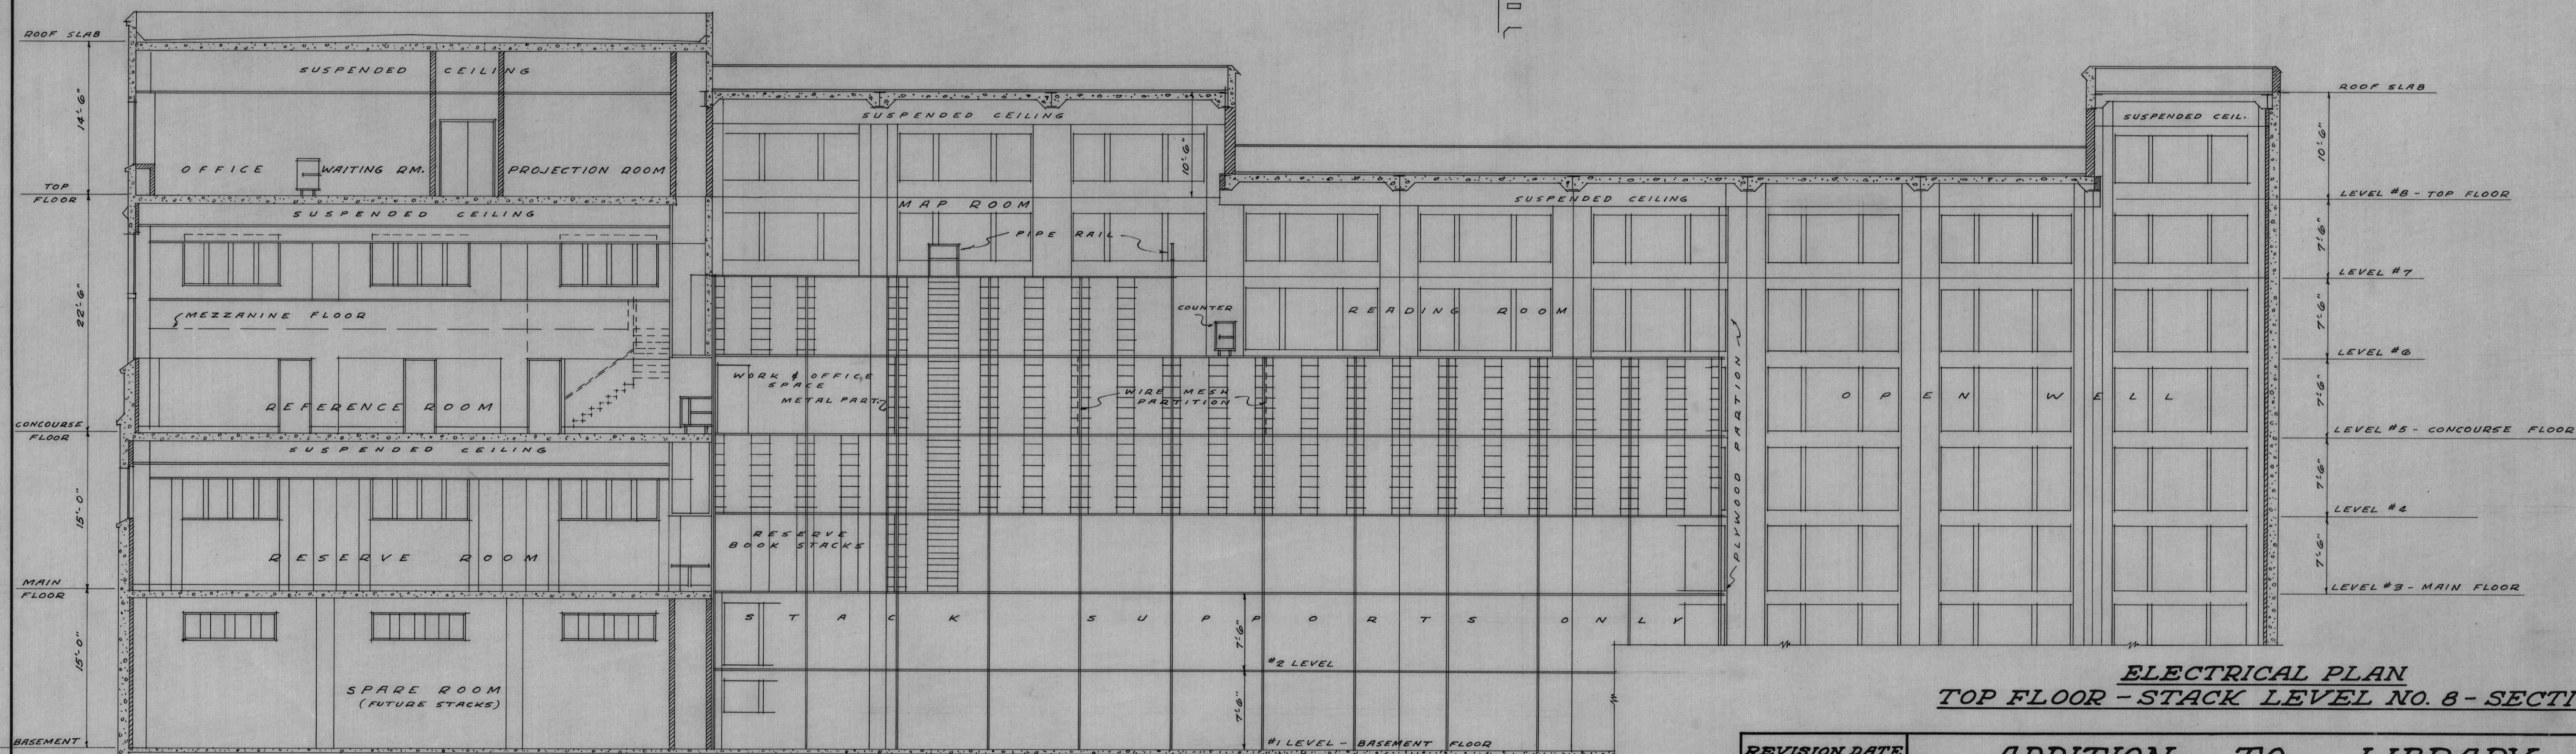

SECTION THROUGH STACKS

REVISION DATE 23 JULY/47	ADDITION TO LIBRARY		SCALE 1/8" = 1'-0"
	UNIVERSITY OF B.C.		DATE 23 JULY, 1946
	A. EDWARD SIMPSON ELECTRICAL ENGINEER VANCOUVER, B.C.		DRAWING NO. U2-5-7
	SHARP & THOMPSON ARCHITECTS VANCOUVER, B.C.		