
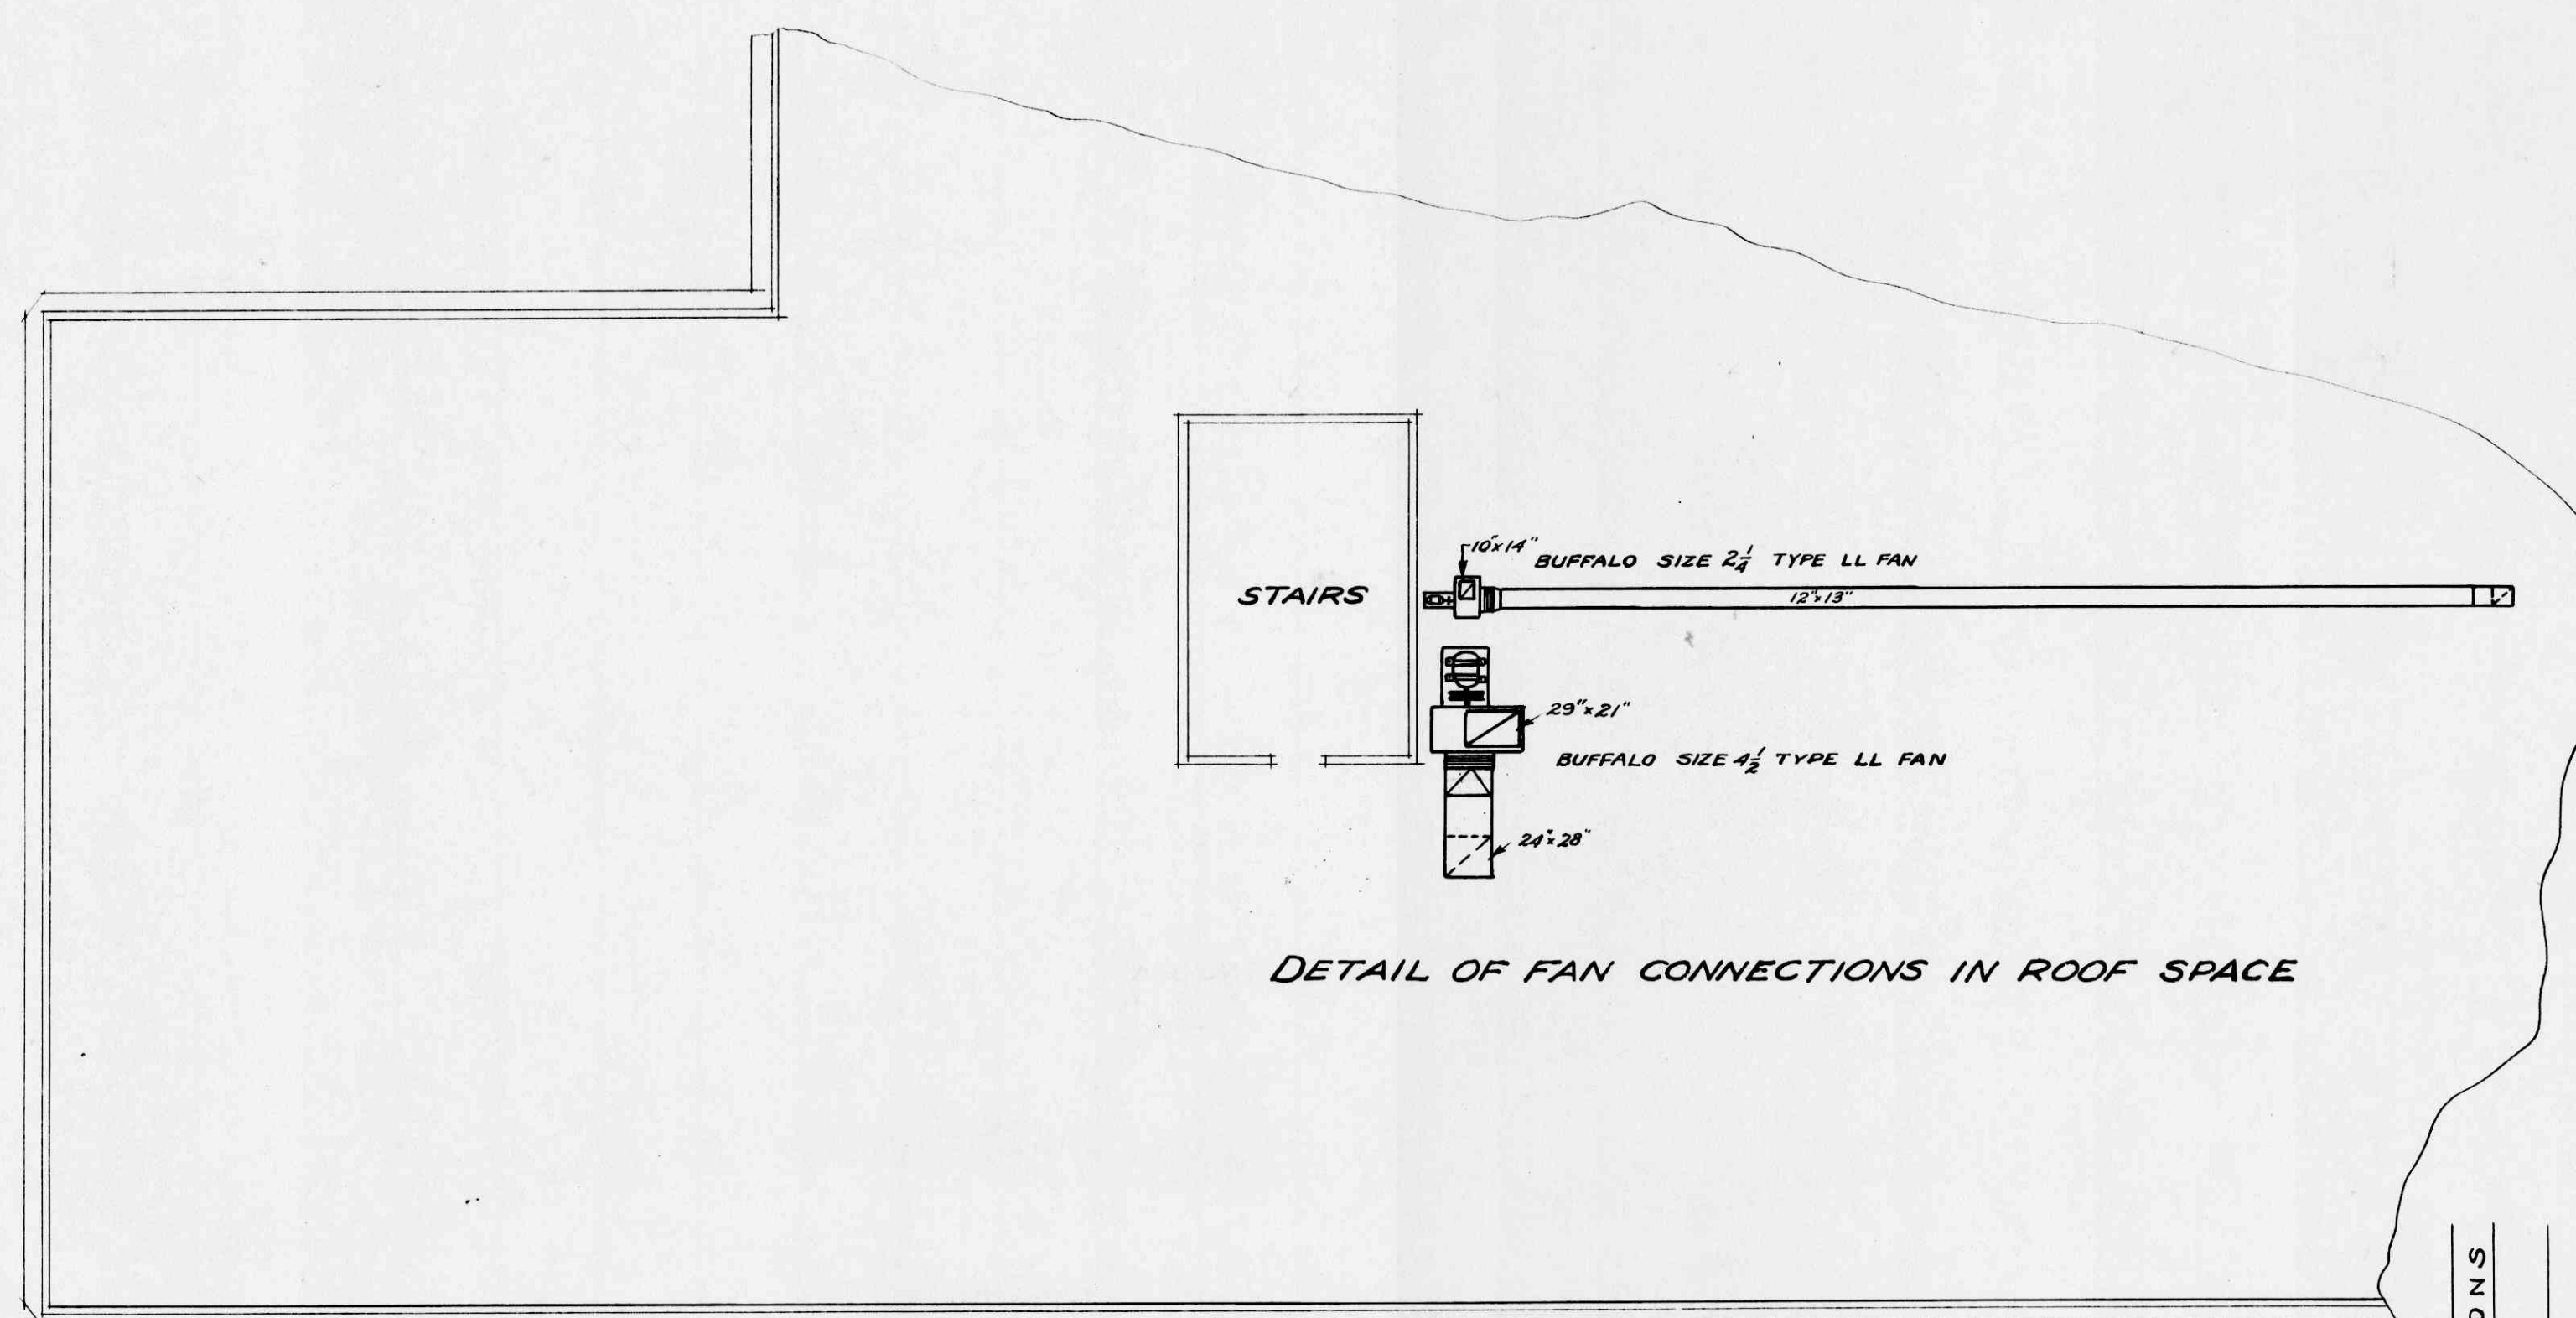
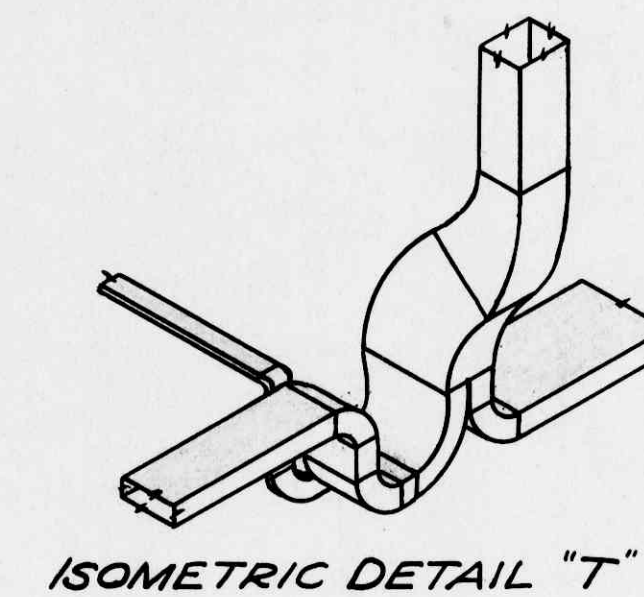


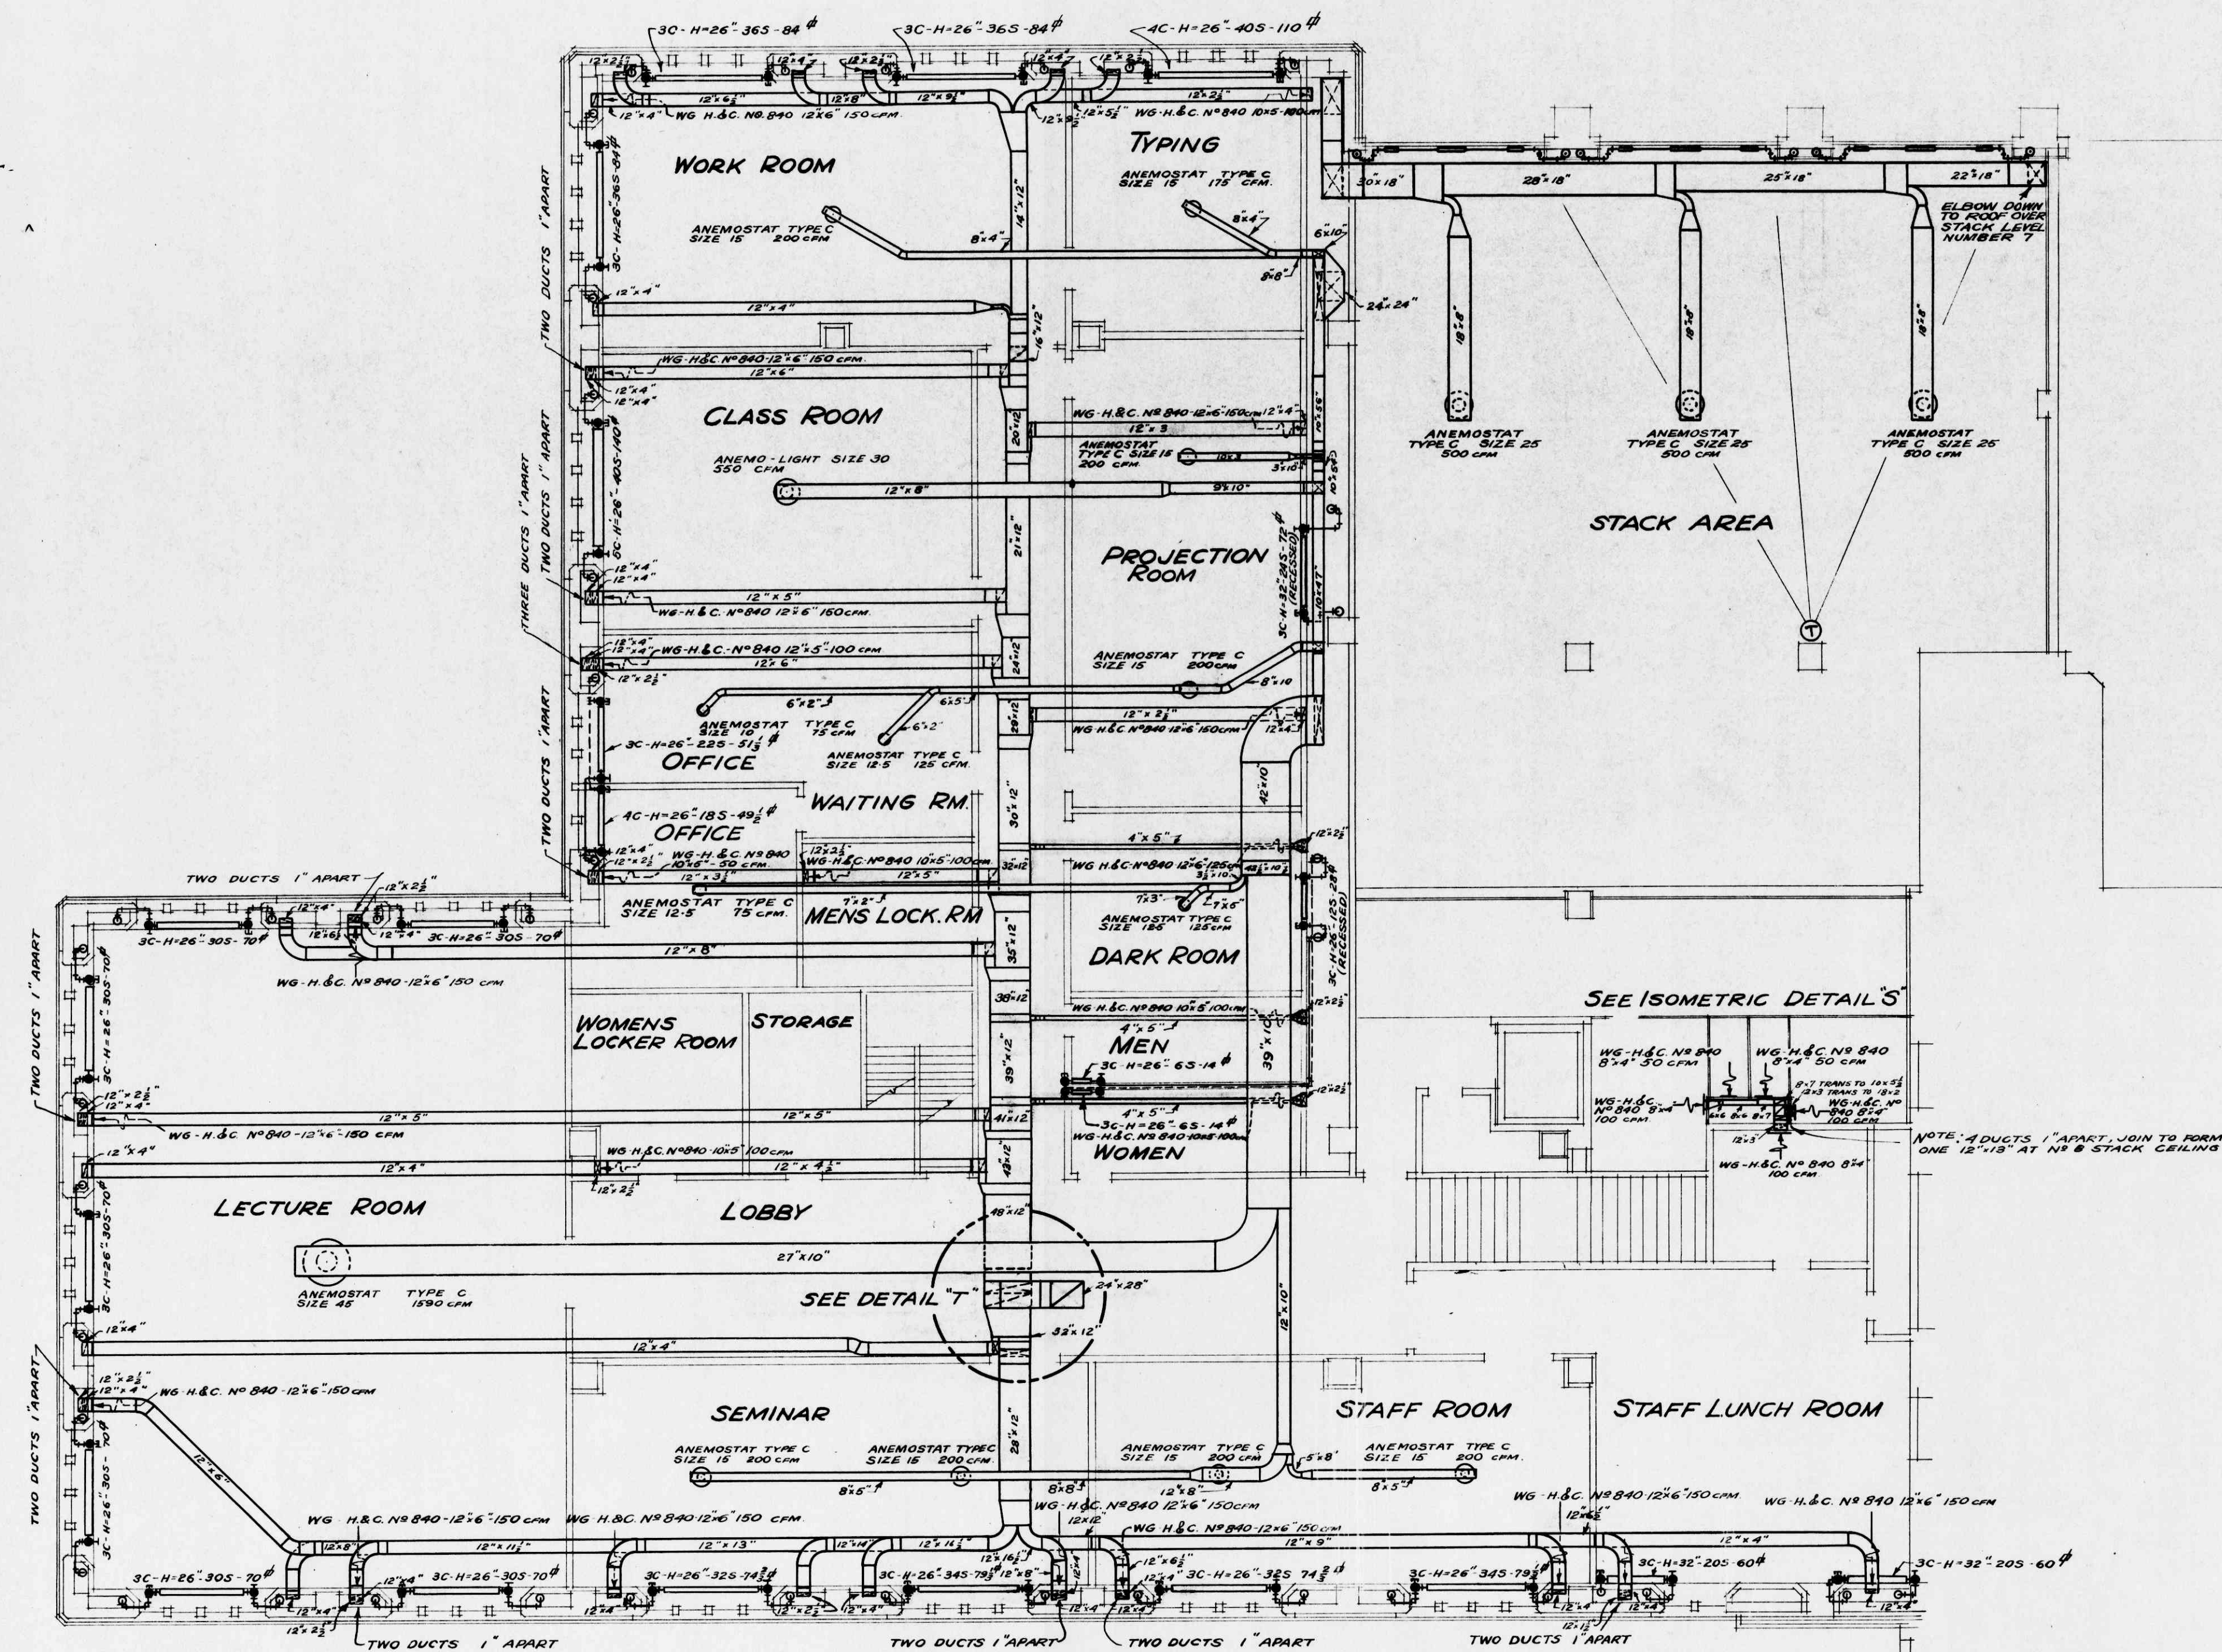

REVISIONS

NO. DESCRIPTION DATE

TOP FLOOR-STACK LEVEL NO 8

ADDITION TO LIBRARY

SCALE - 1/8" = 1'-0"
DATE - MAY 14 1946

D.W. THOMSON-B.A.Sc., M.S.-HEATING & VENTILATION
SHARP & THOMPSON ARCHITECTS

DRAWING NUMBER	SET NUMBER
5	U1B

UNIVERSITY OF B.C.