



DETAIL "H"


SCALE $\frac{1}{2}'' = 1'-0''$

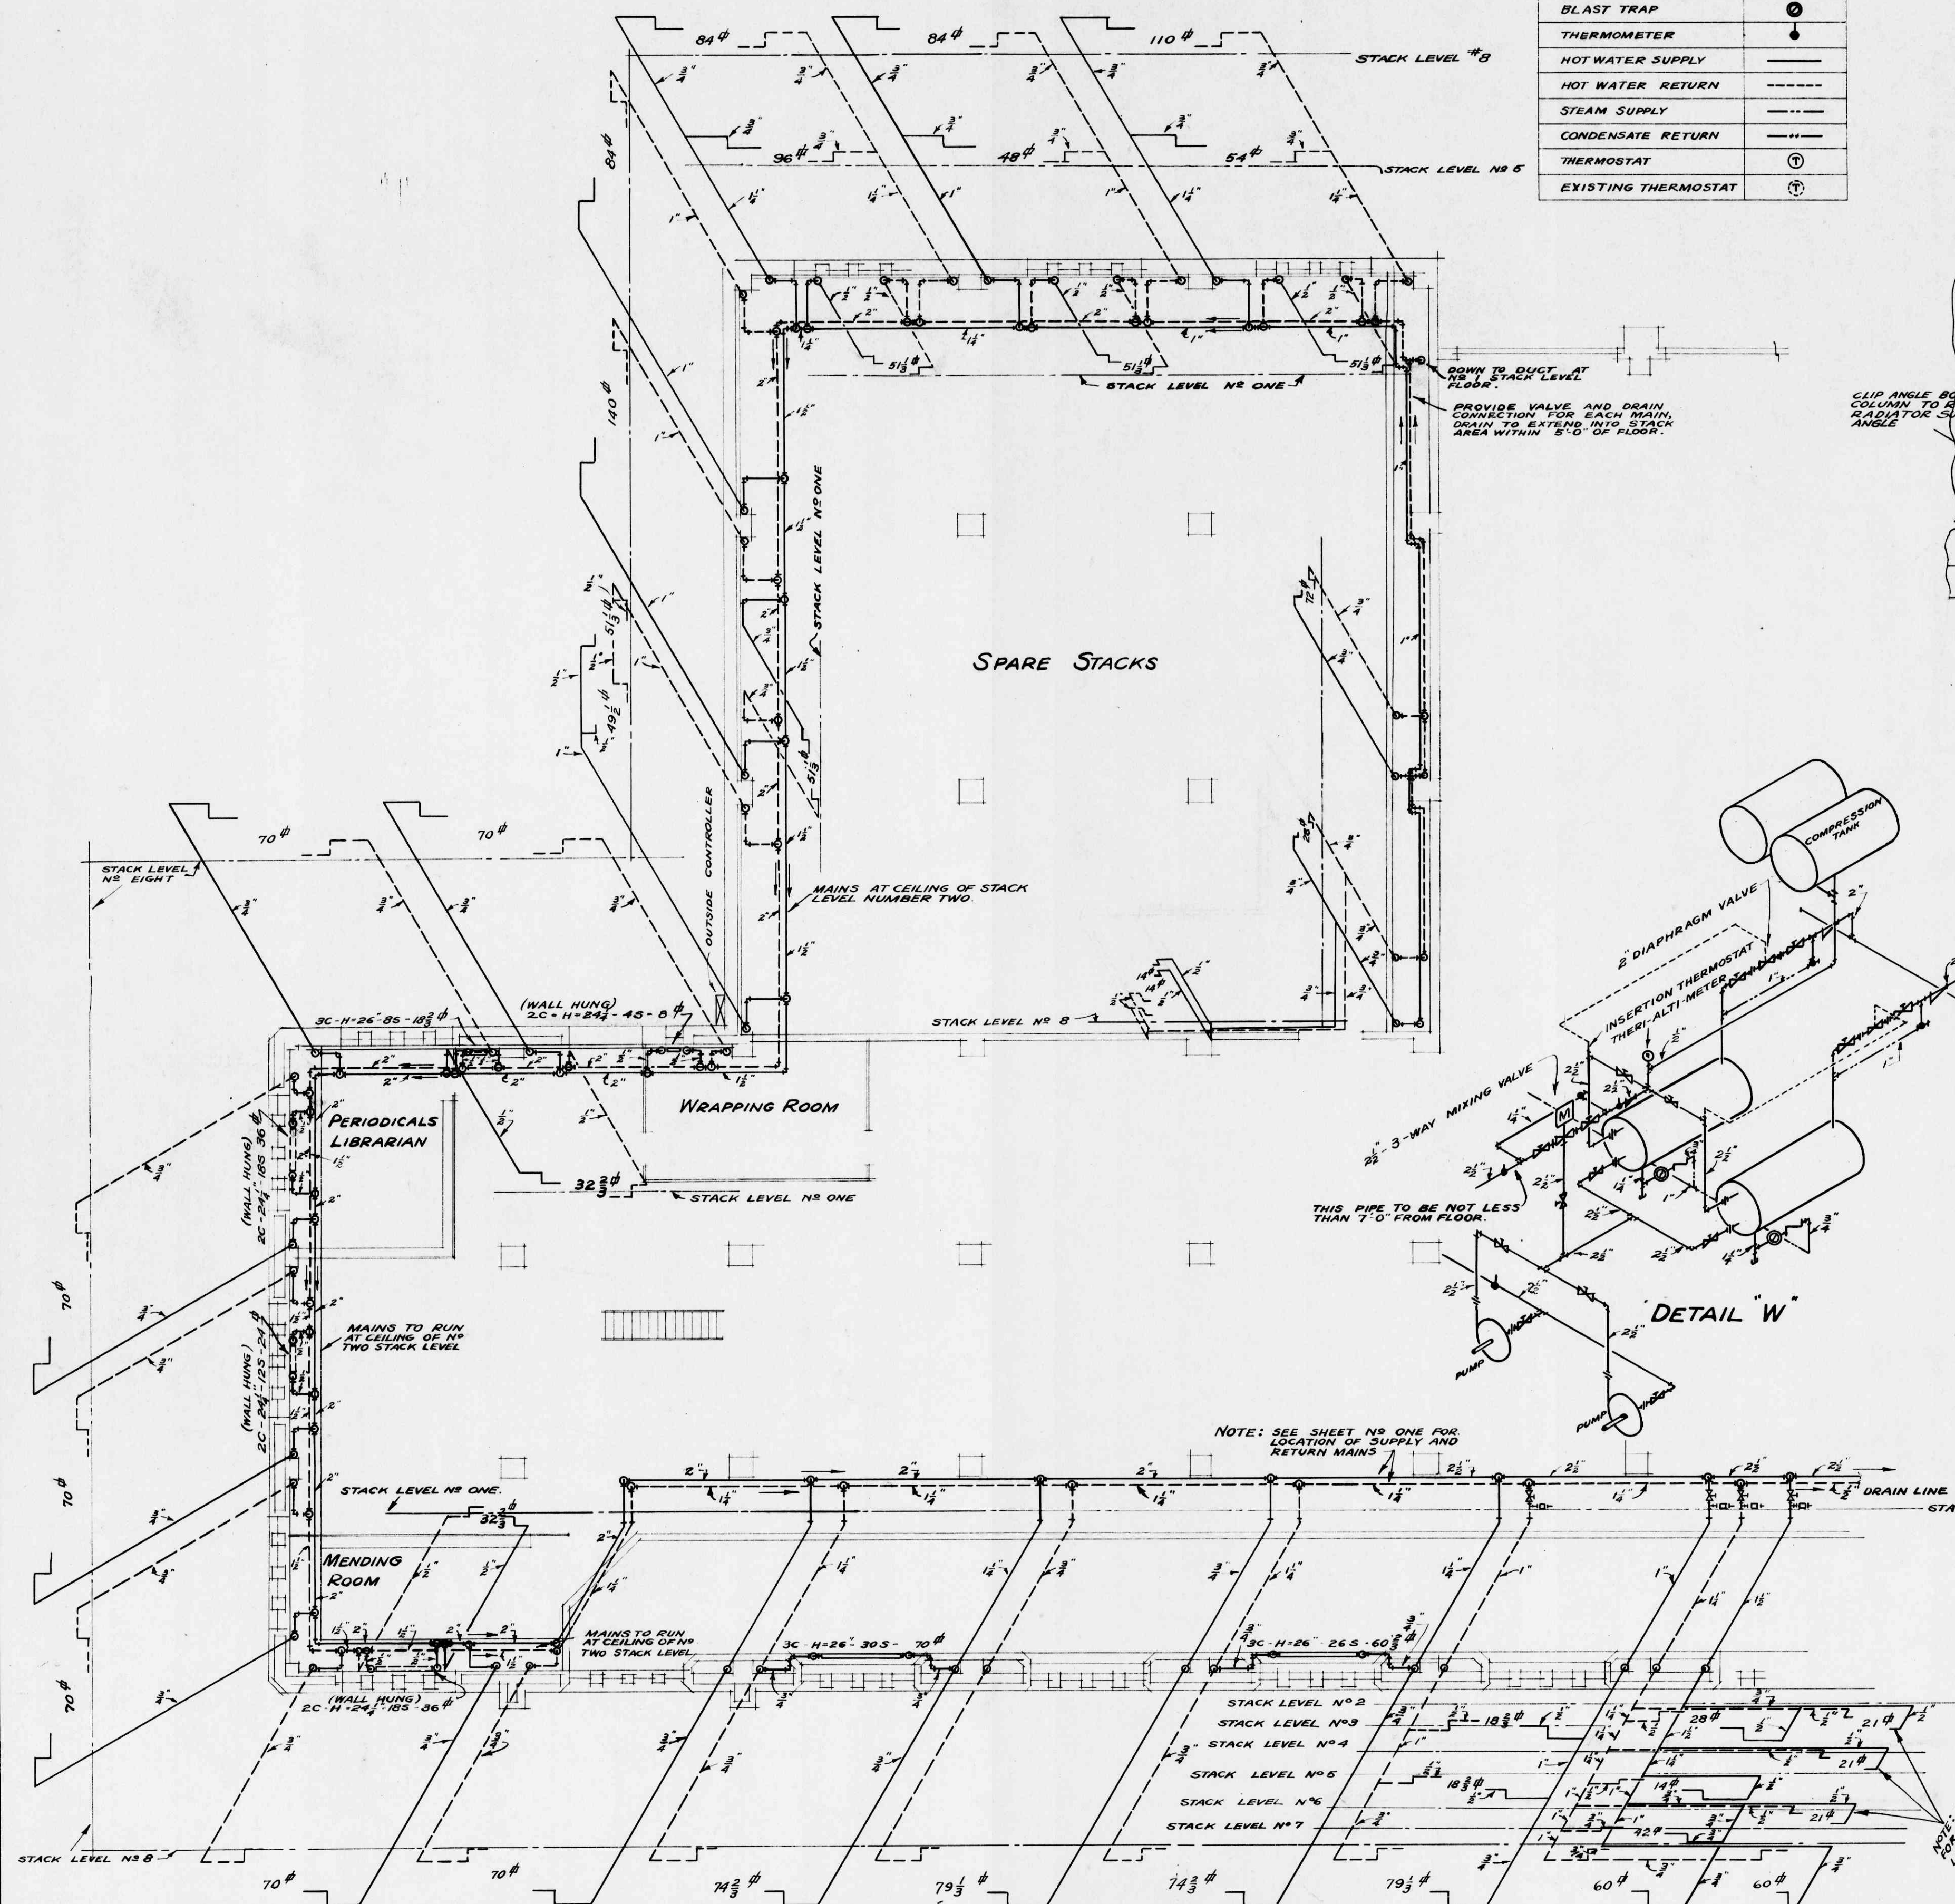

SCALE $\frac{1}{8}'' = 1'-0''$

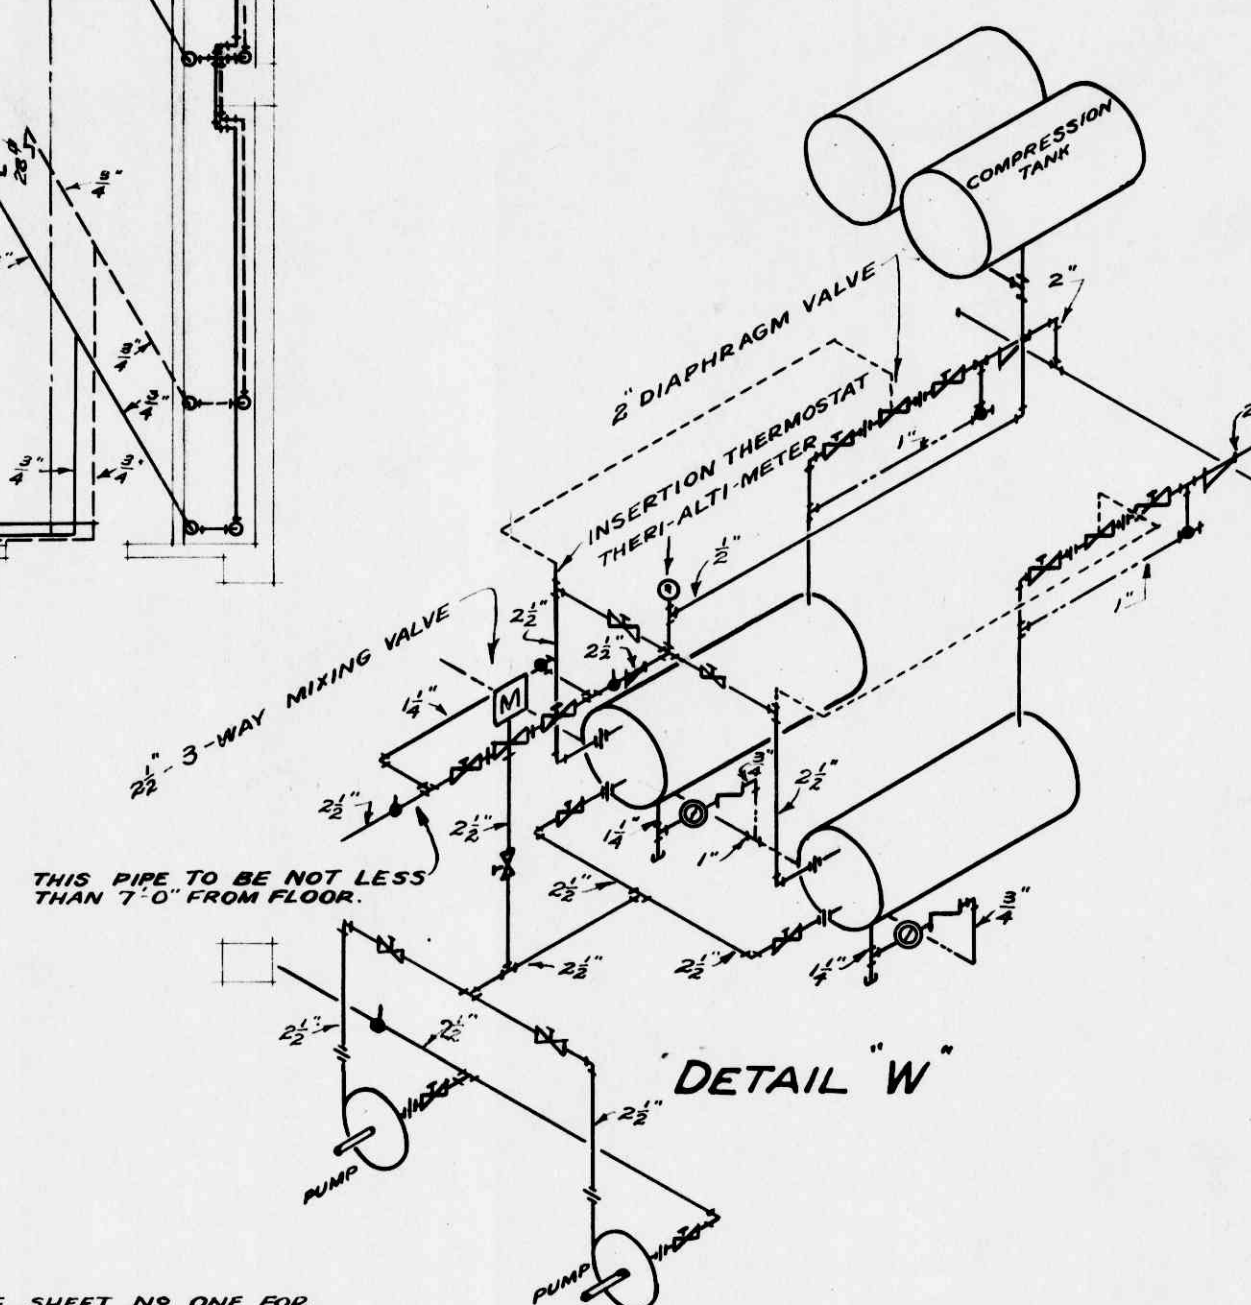

DETAIL "W"

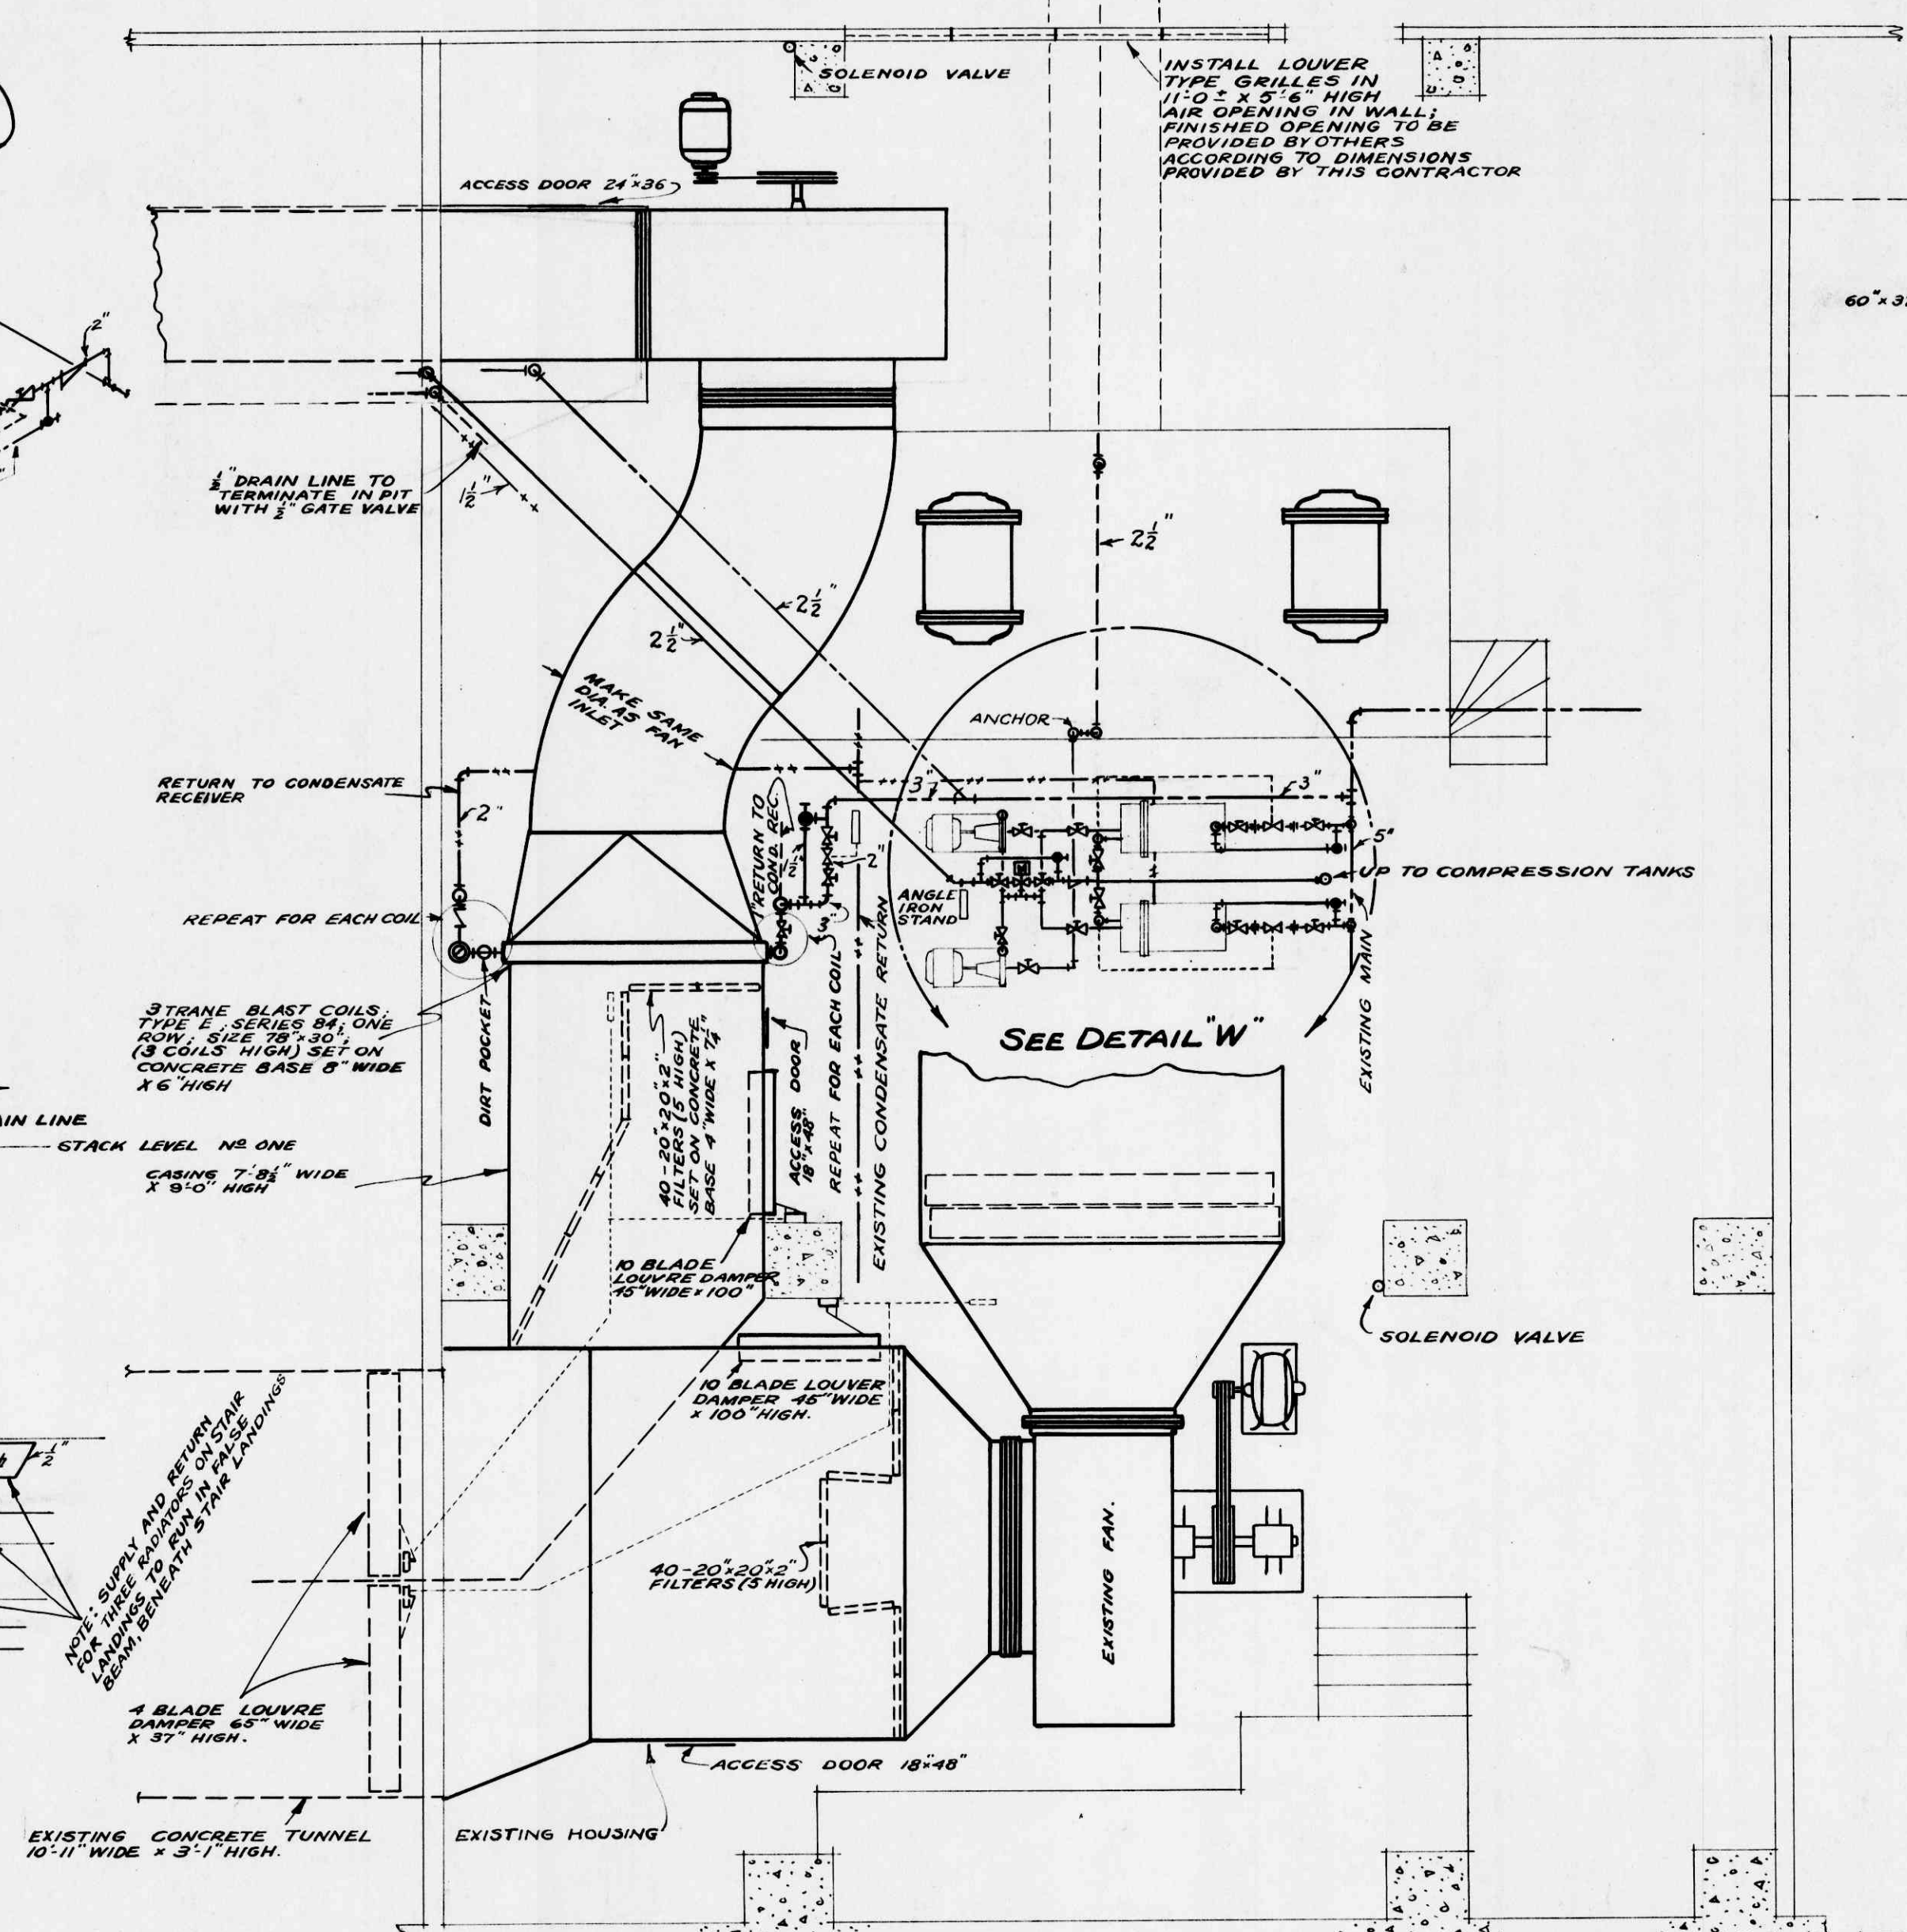

SCALE $\frac{1}{4}" = 1'-0"$

ADDITION TO LIBRARY

D.W. THOMSON-B.A.Sc., M.S.-HEATING & VENTILATION
SHARP & THOMPSON ARCHITECTS

6	U1B
---	-----

HR.	DESCRIPTION	DATE	DATE	WAY TO GO	TO GO
UNIVERSITY OF B.C.					