


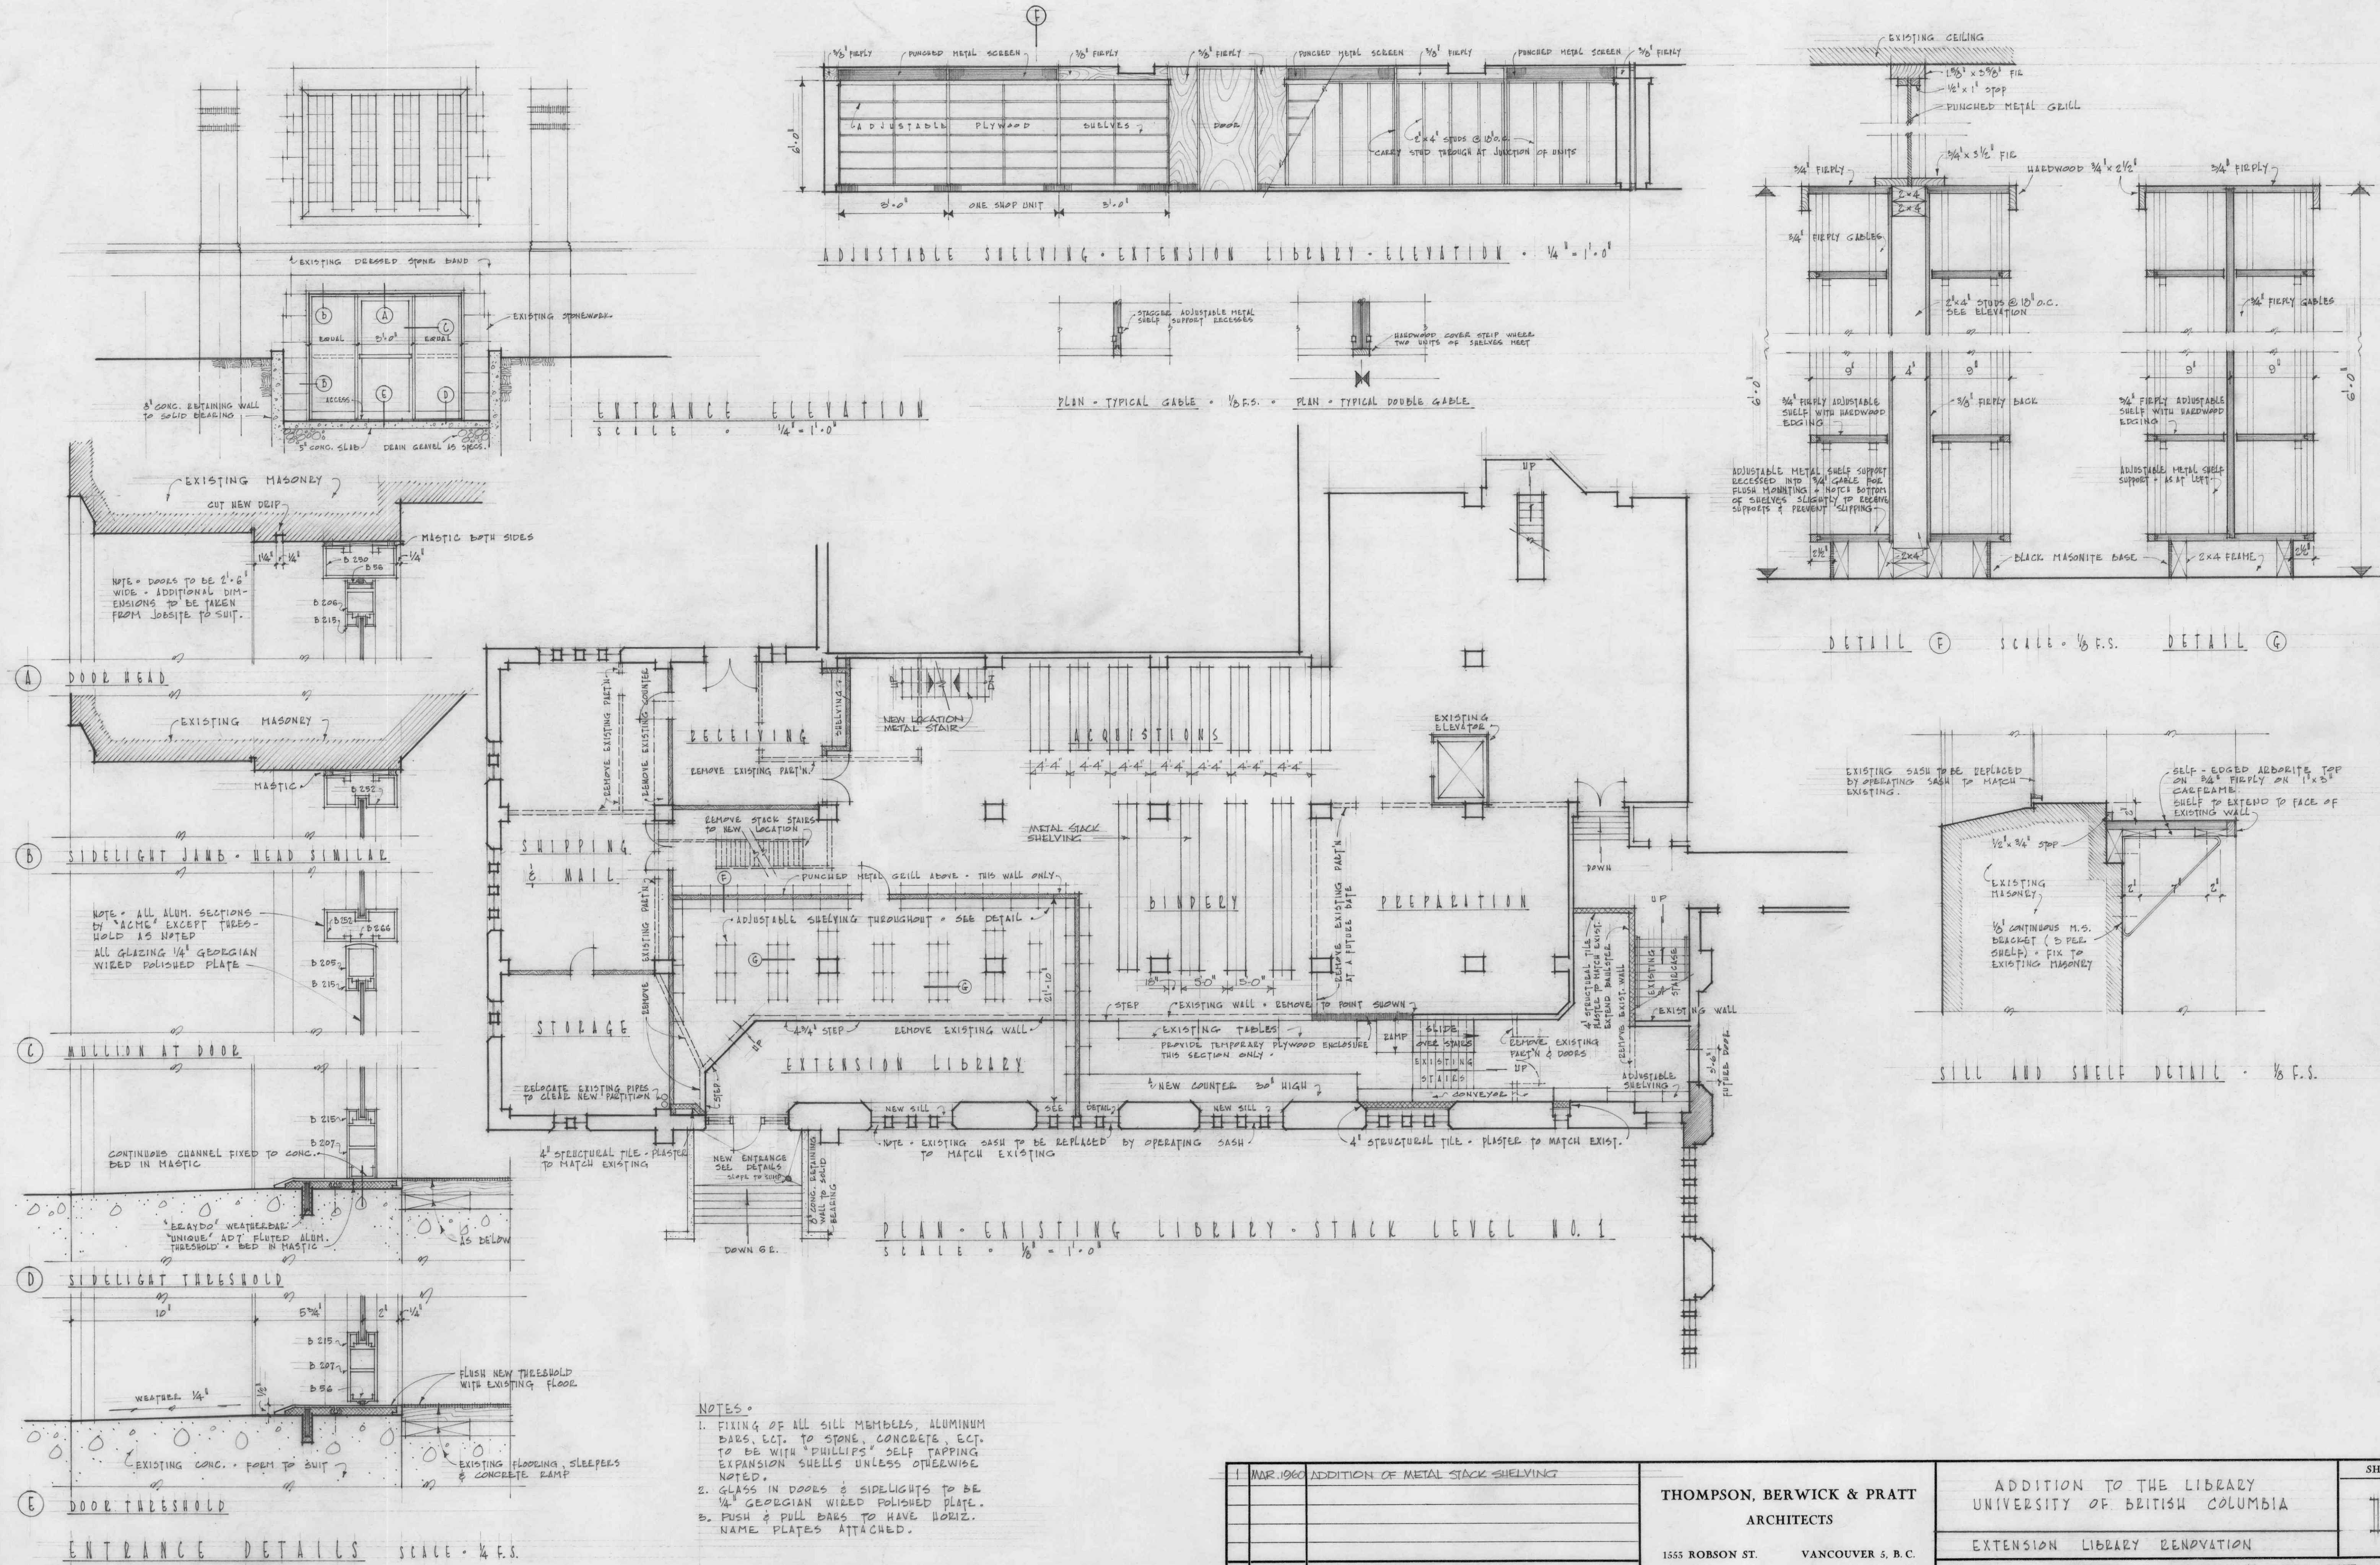

1	MAR 1960	ADDITION OF METAL STACK SHELVING	THOMPSON, BERWICK & PRATT ARCHITECTS	UNIVERSITY OF BRITISH COLUMBIA	ADDITION TO THE LIBRARY	SHEET No.				
							1555 ROBSON ST.	VANCOUVER 5, B. C.	EXTENSION LIBRARY RENOVATION	
No.	DATE	REVISION			DRAWN: C.W.B. CHECKED:	SCALE: AS NOTED	DATE: MAY 15/59			