
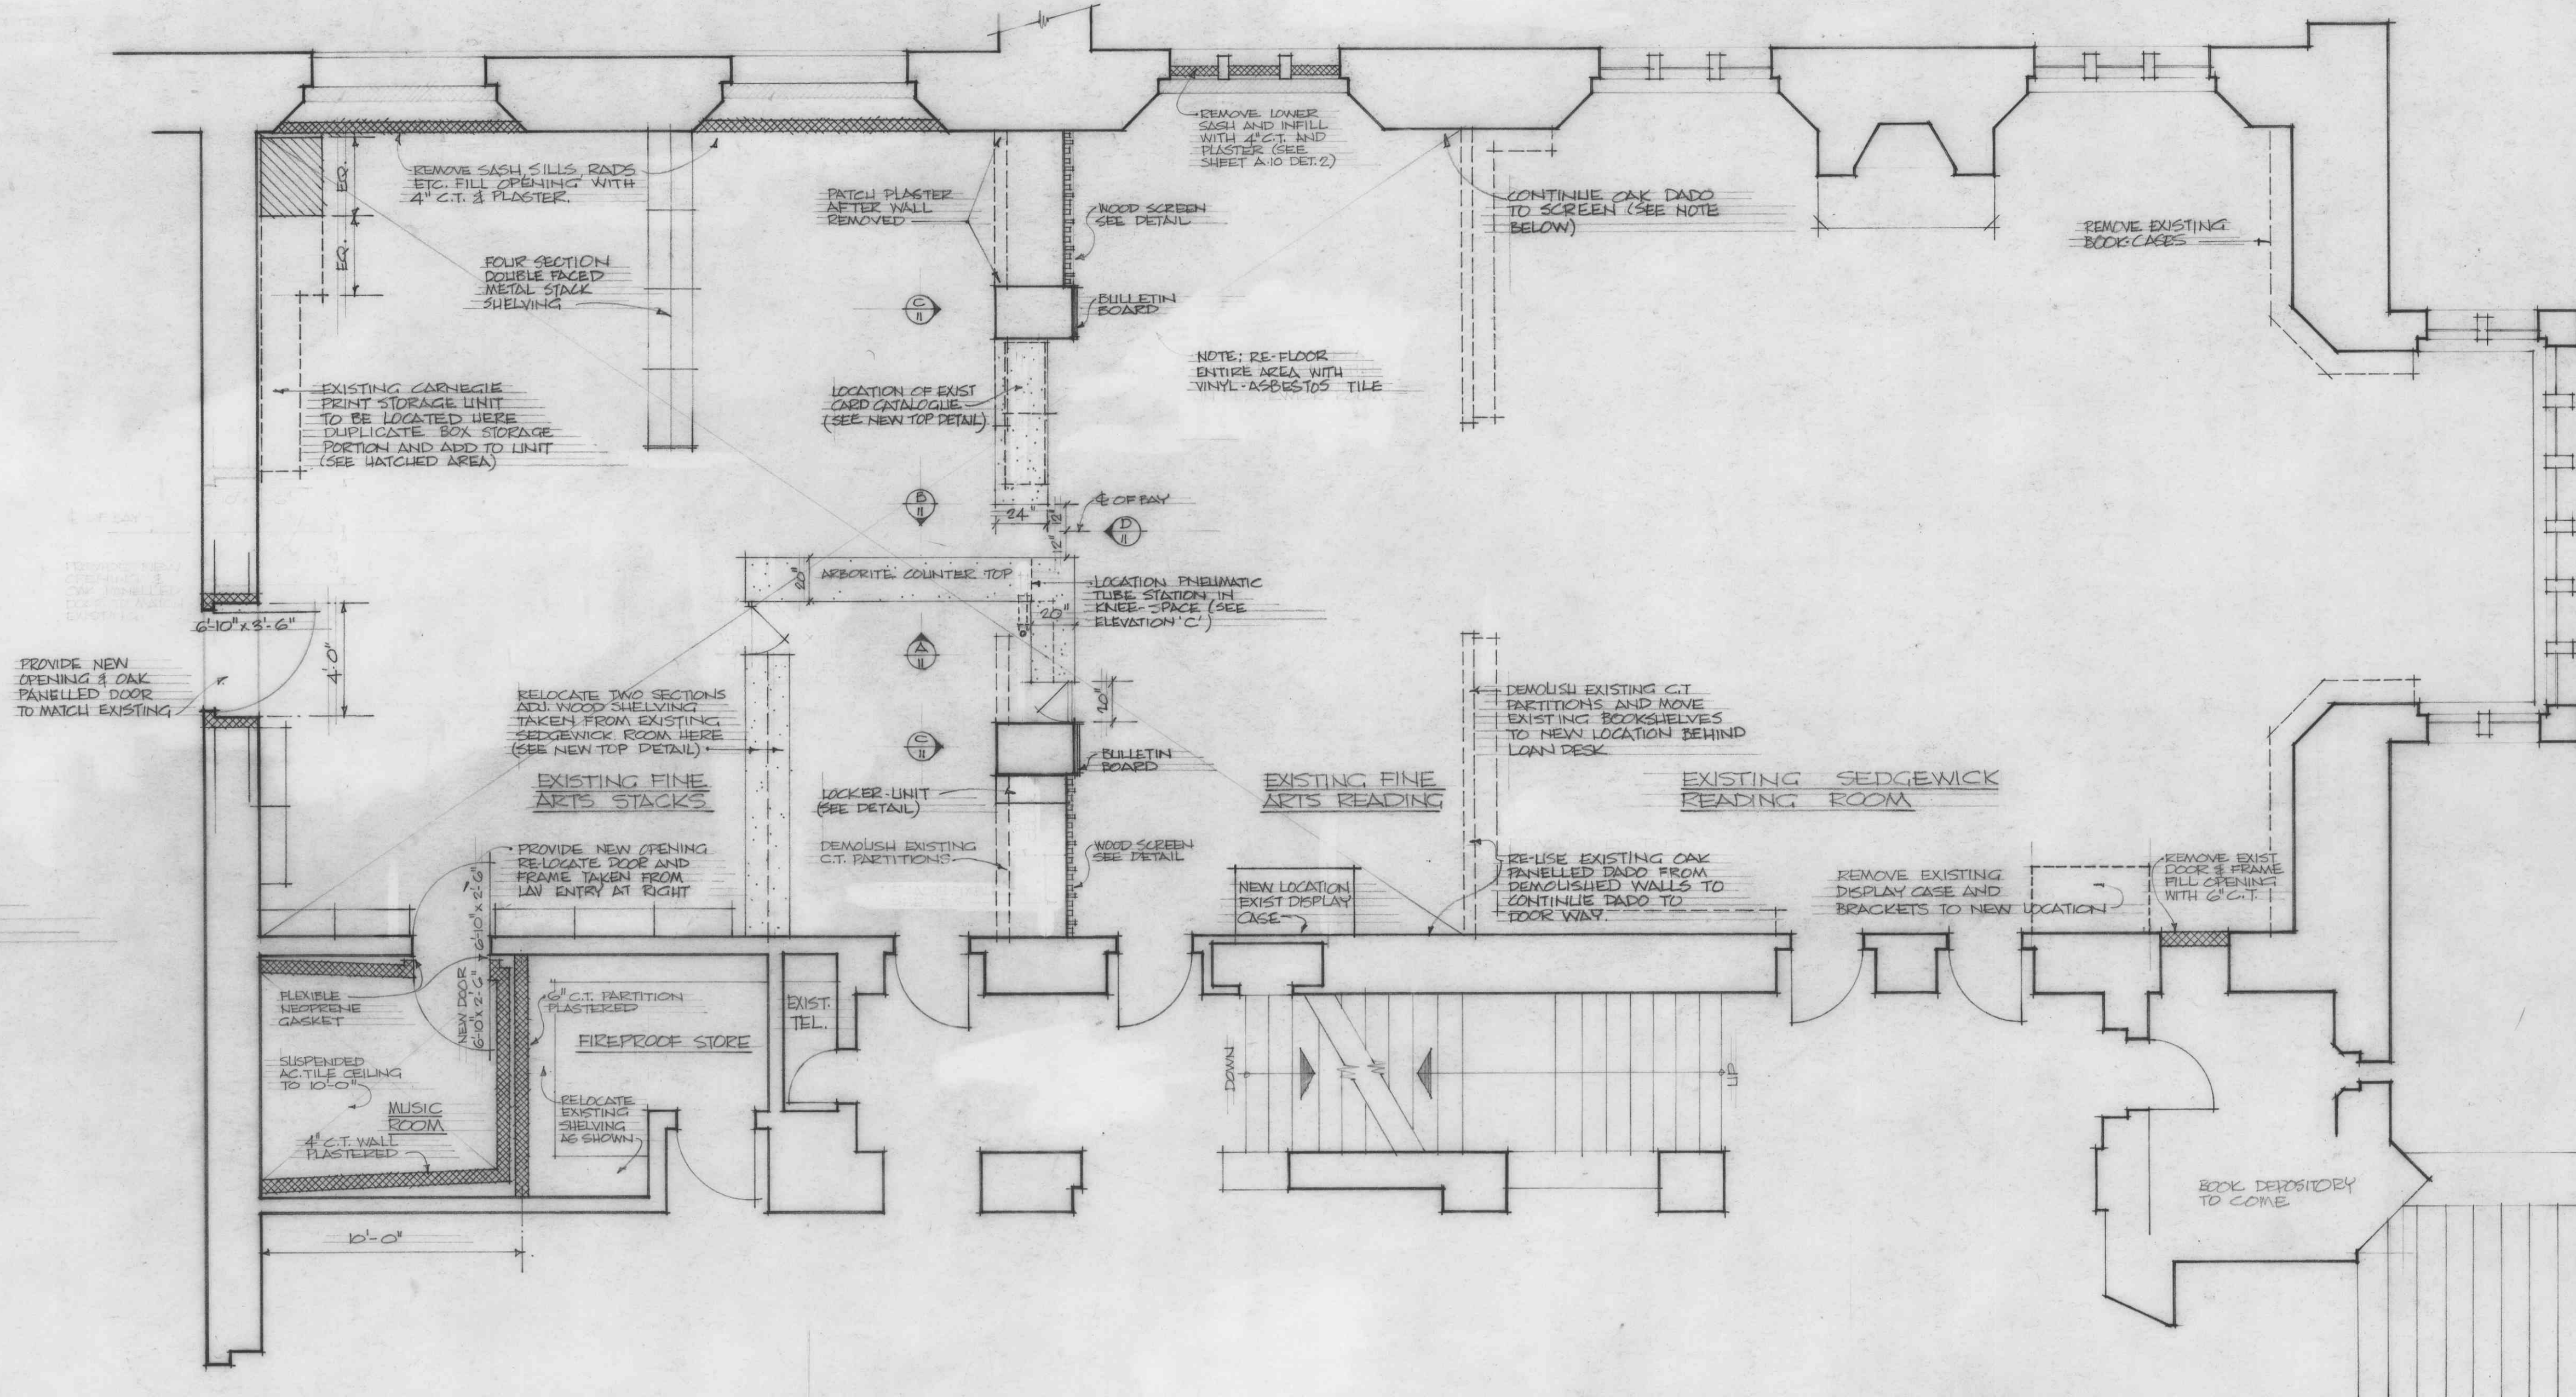


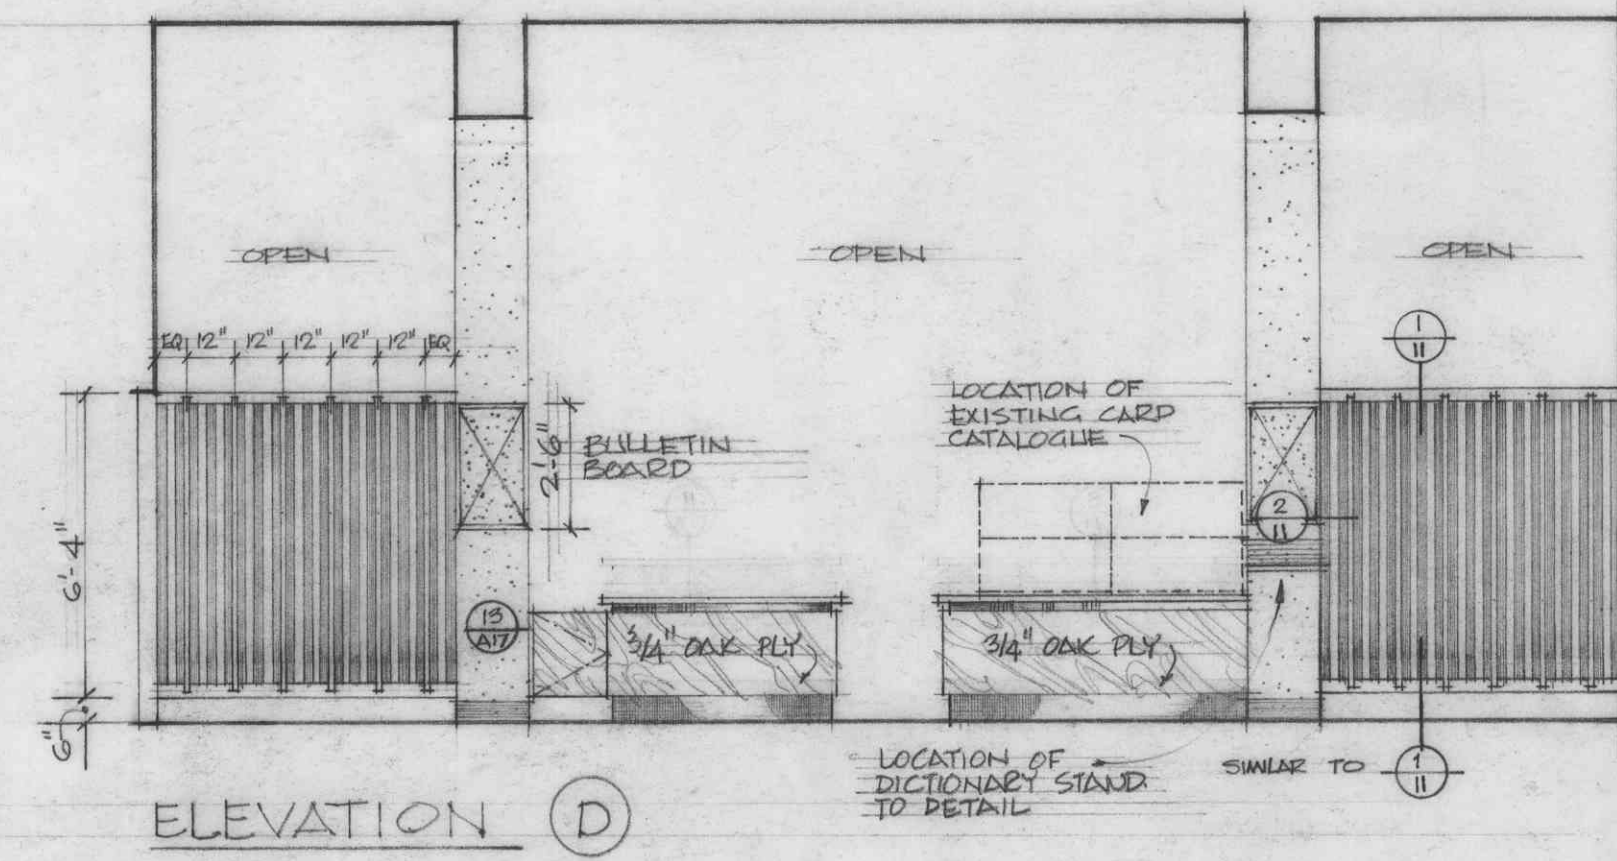

			THOMPSON, BERWICK & PRATT ARCHITECTS 1555 ROBSON ST. VANCOUVER 5, B.C.	ALTERATIONS OF LIBRARY UNIVERSITY OF BRITISH COLUMBIA			SHEET No. II
				FINE ARTS READING ROOM - STACK LEVEL #3			OF
No.	DATE	REVISION		DRAWN: R.B.A. CHECKED: SCALE: AS SHOWN DATE: DEC. 1950			