



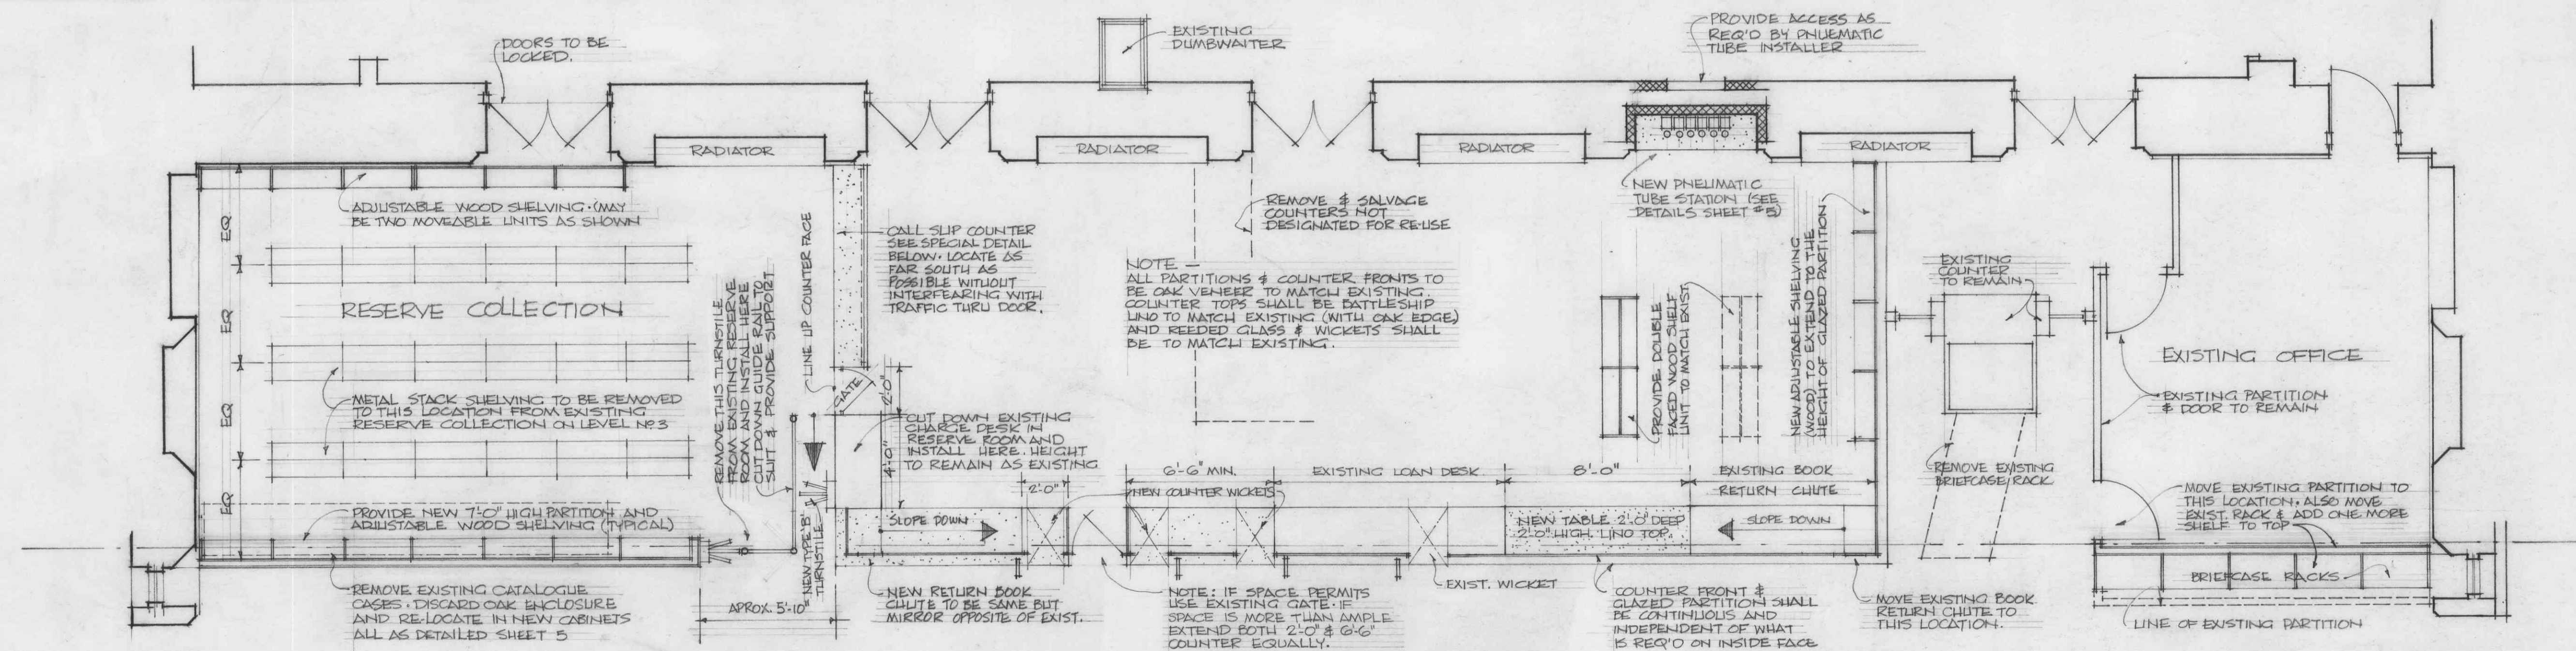


PLAN CONCOURSE MAIN DESK

SCALE : 1/4" = 1'-0"

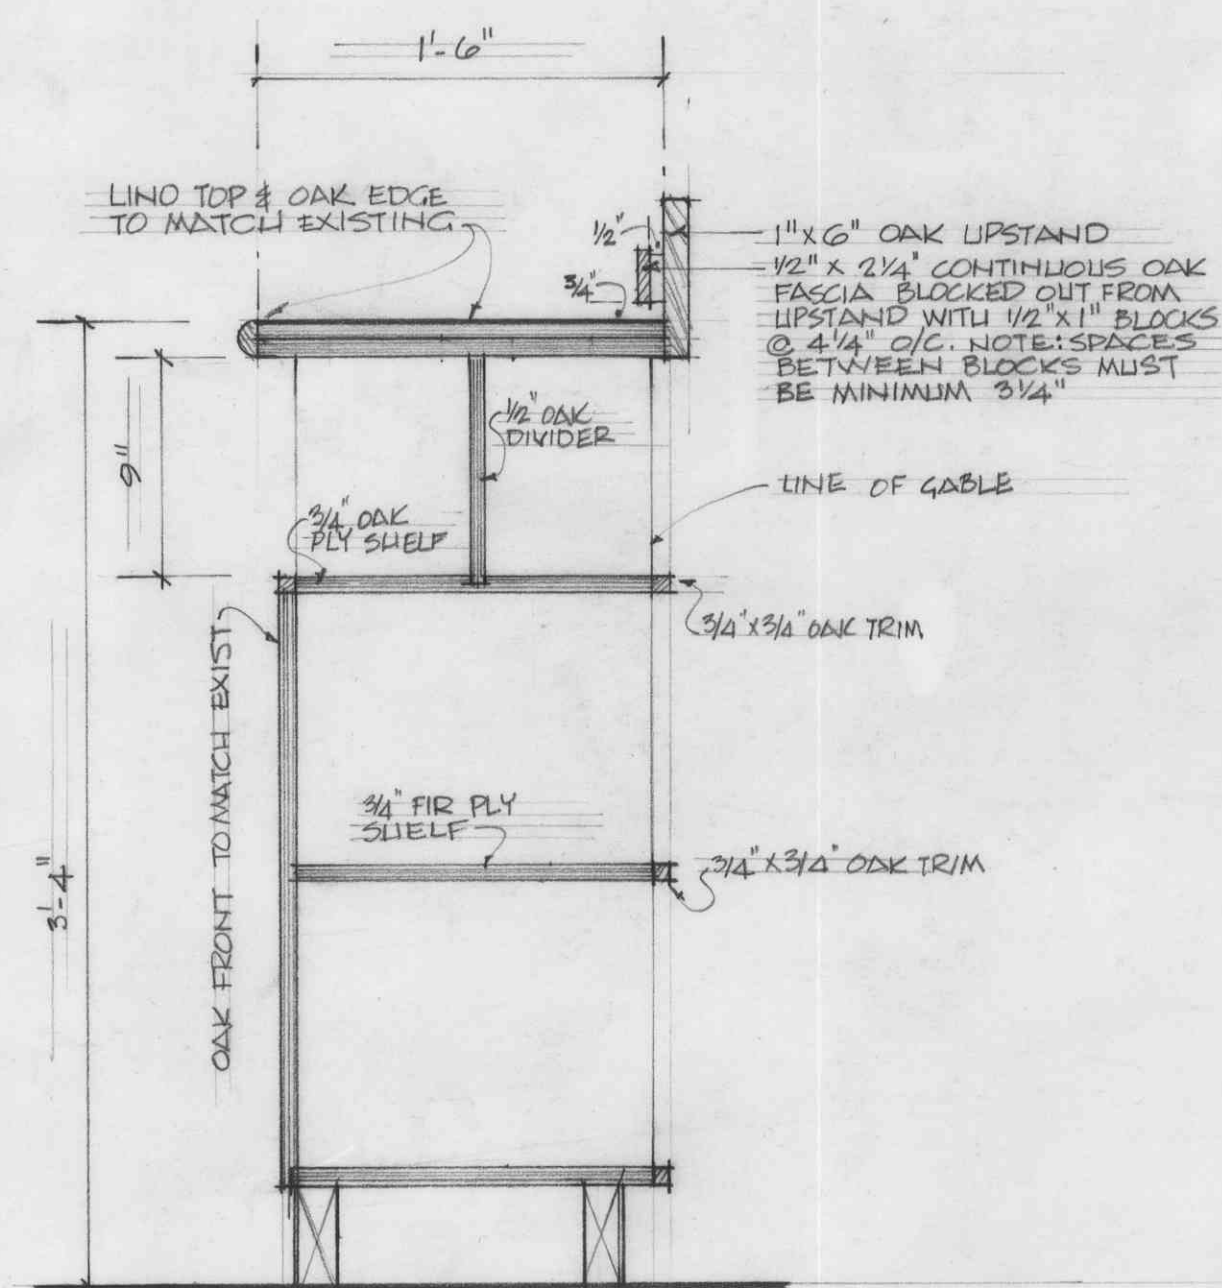

CALL SLIP COUNTER FOR RESERVE COLLECTION

SCALE - 1 1/2" = 1'-0"

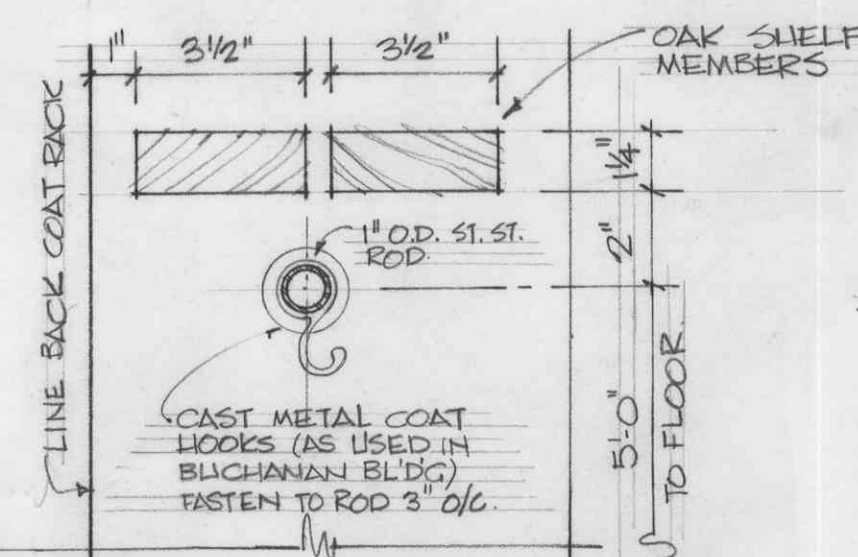


TYPICAL COAT RACK

SCALE : 3" = 1'-0"

NEW WICKET DIVIDERS FOR MAIN CONCOURSE


4 REQ'D.

NOTE: WHERE COAT RACKS OCCUR IN EXISTING BOOKCASES AS IN NOTE #20, SHEET 5, SHELF MEMBERS & ROD SHALL SPAN BETWEEN EXISTING CABLES.

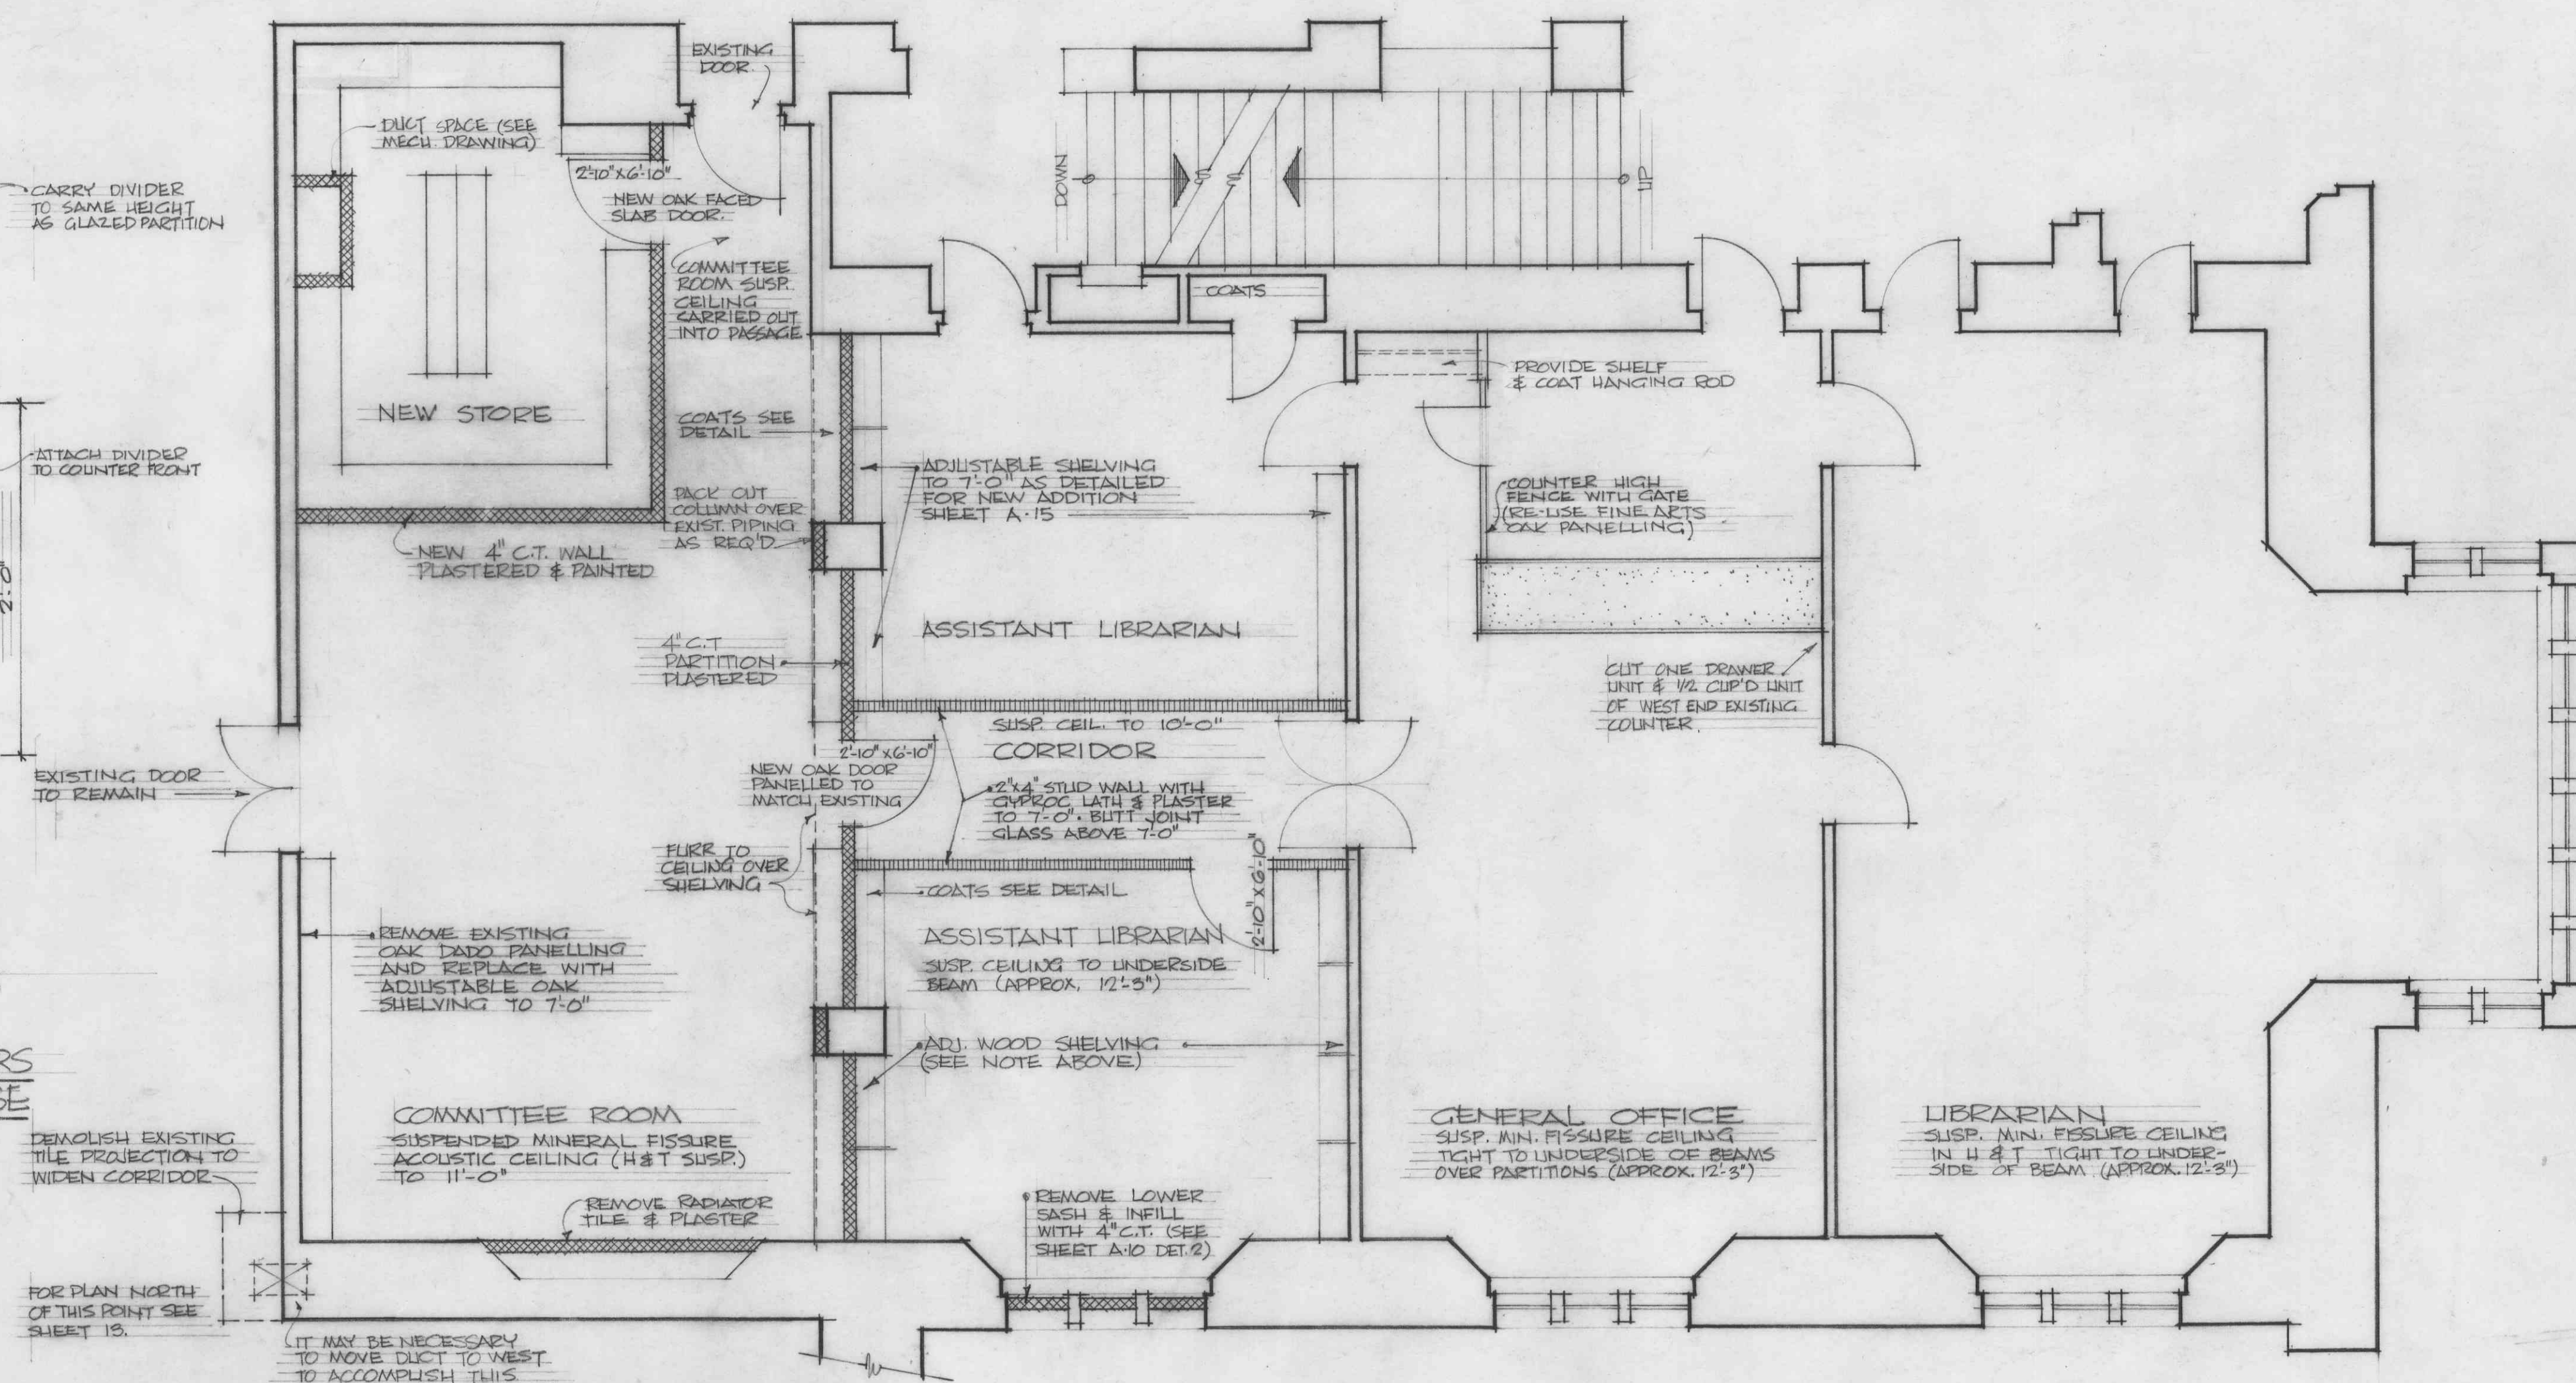

LIBRARIAN & GENERAL OFFICE

SCALE : 1/4" = 1'-0"

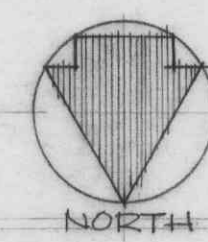

No.	DATE	REVISION
1	APRIL '60	ADD PLAN & DETAILS MAIN CONCOURSE DESK.

THOMPSON, BERWICK & PRATT
ARCHITECTS

1555 ROBSON ST. VANCOUVER 5, B.C.

ALTERATIONS OF LIBRARY
UNIVERSITY OF BRITISH COLUMBIA

LIBRARIAN & GENERAL OFFICE - STACK LEVEL #3

DRAWN: R.B.A. CHECKED: SCALE: AS SHOWN DATE: DEC 1959

SHEET No.

12

OF