
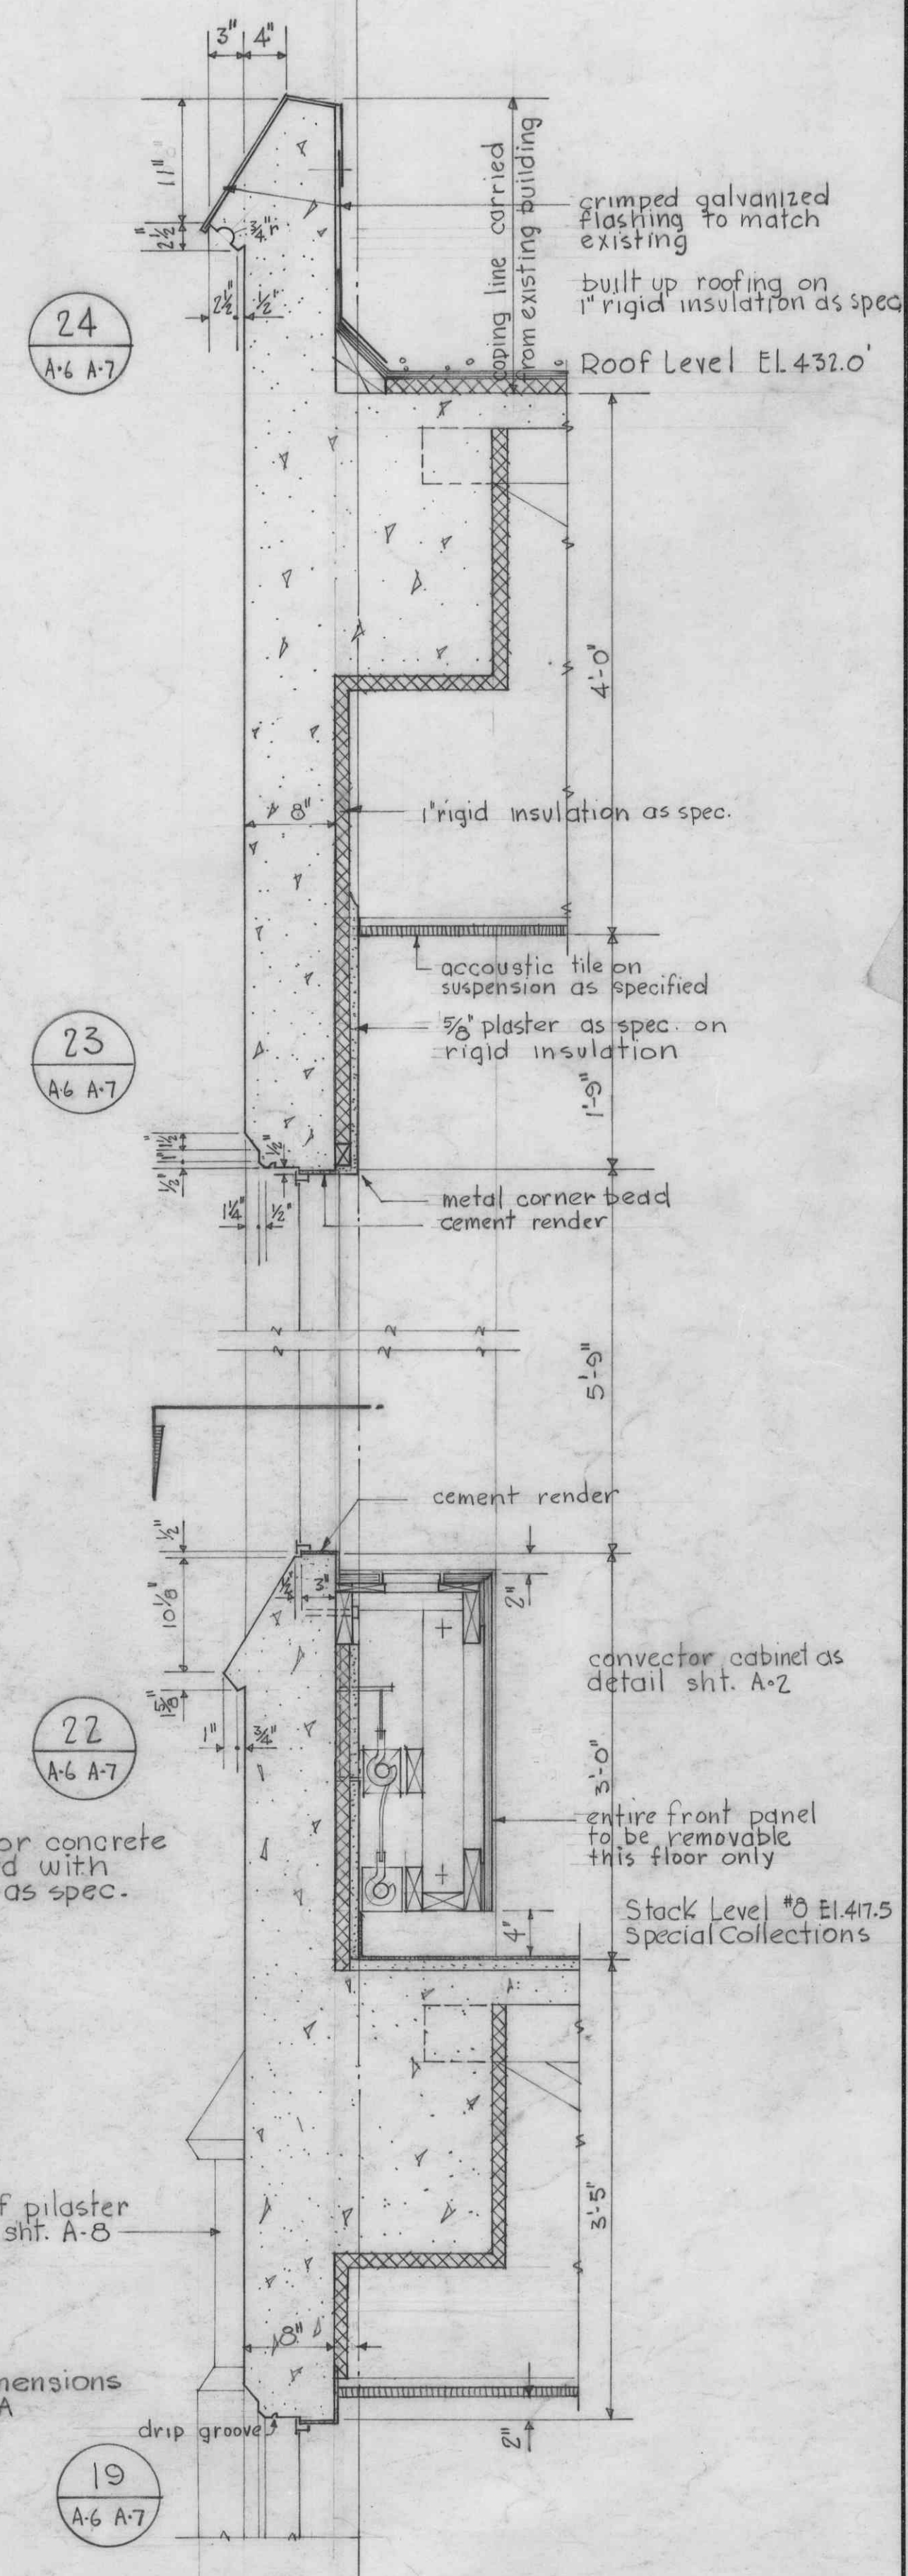


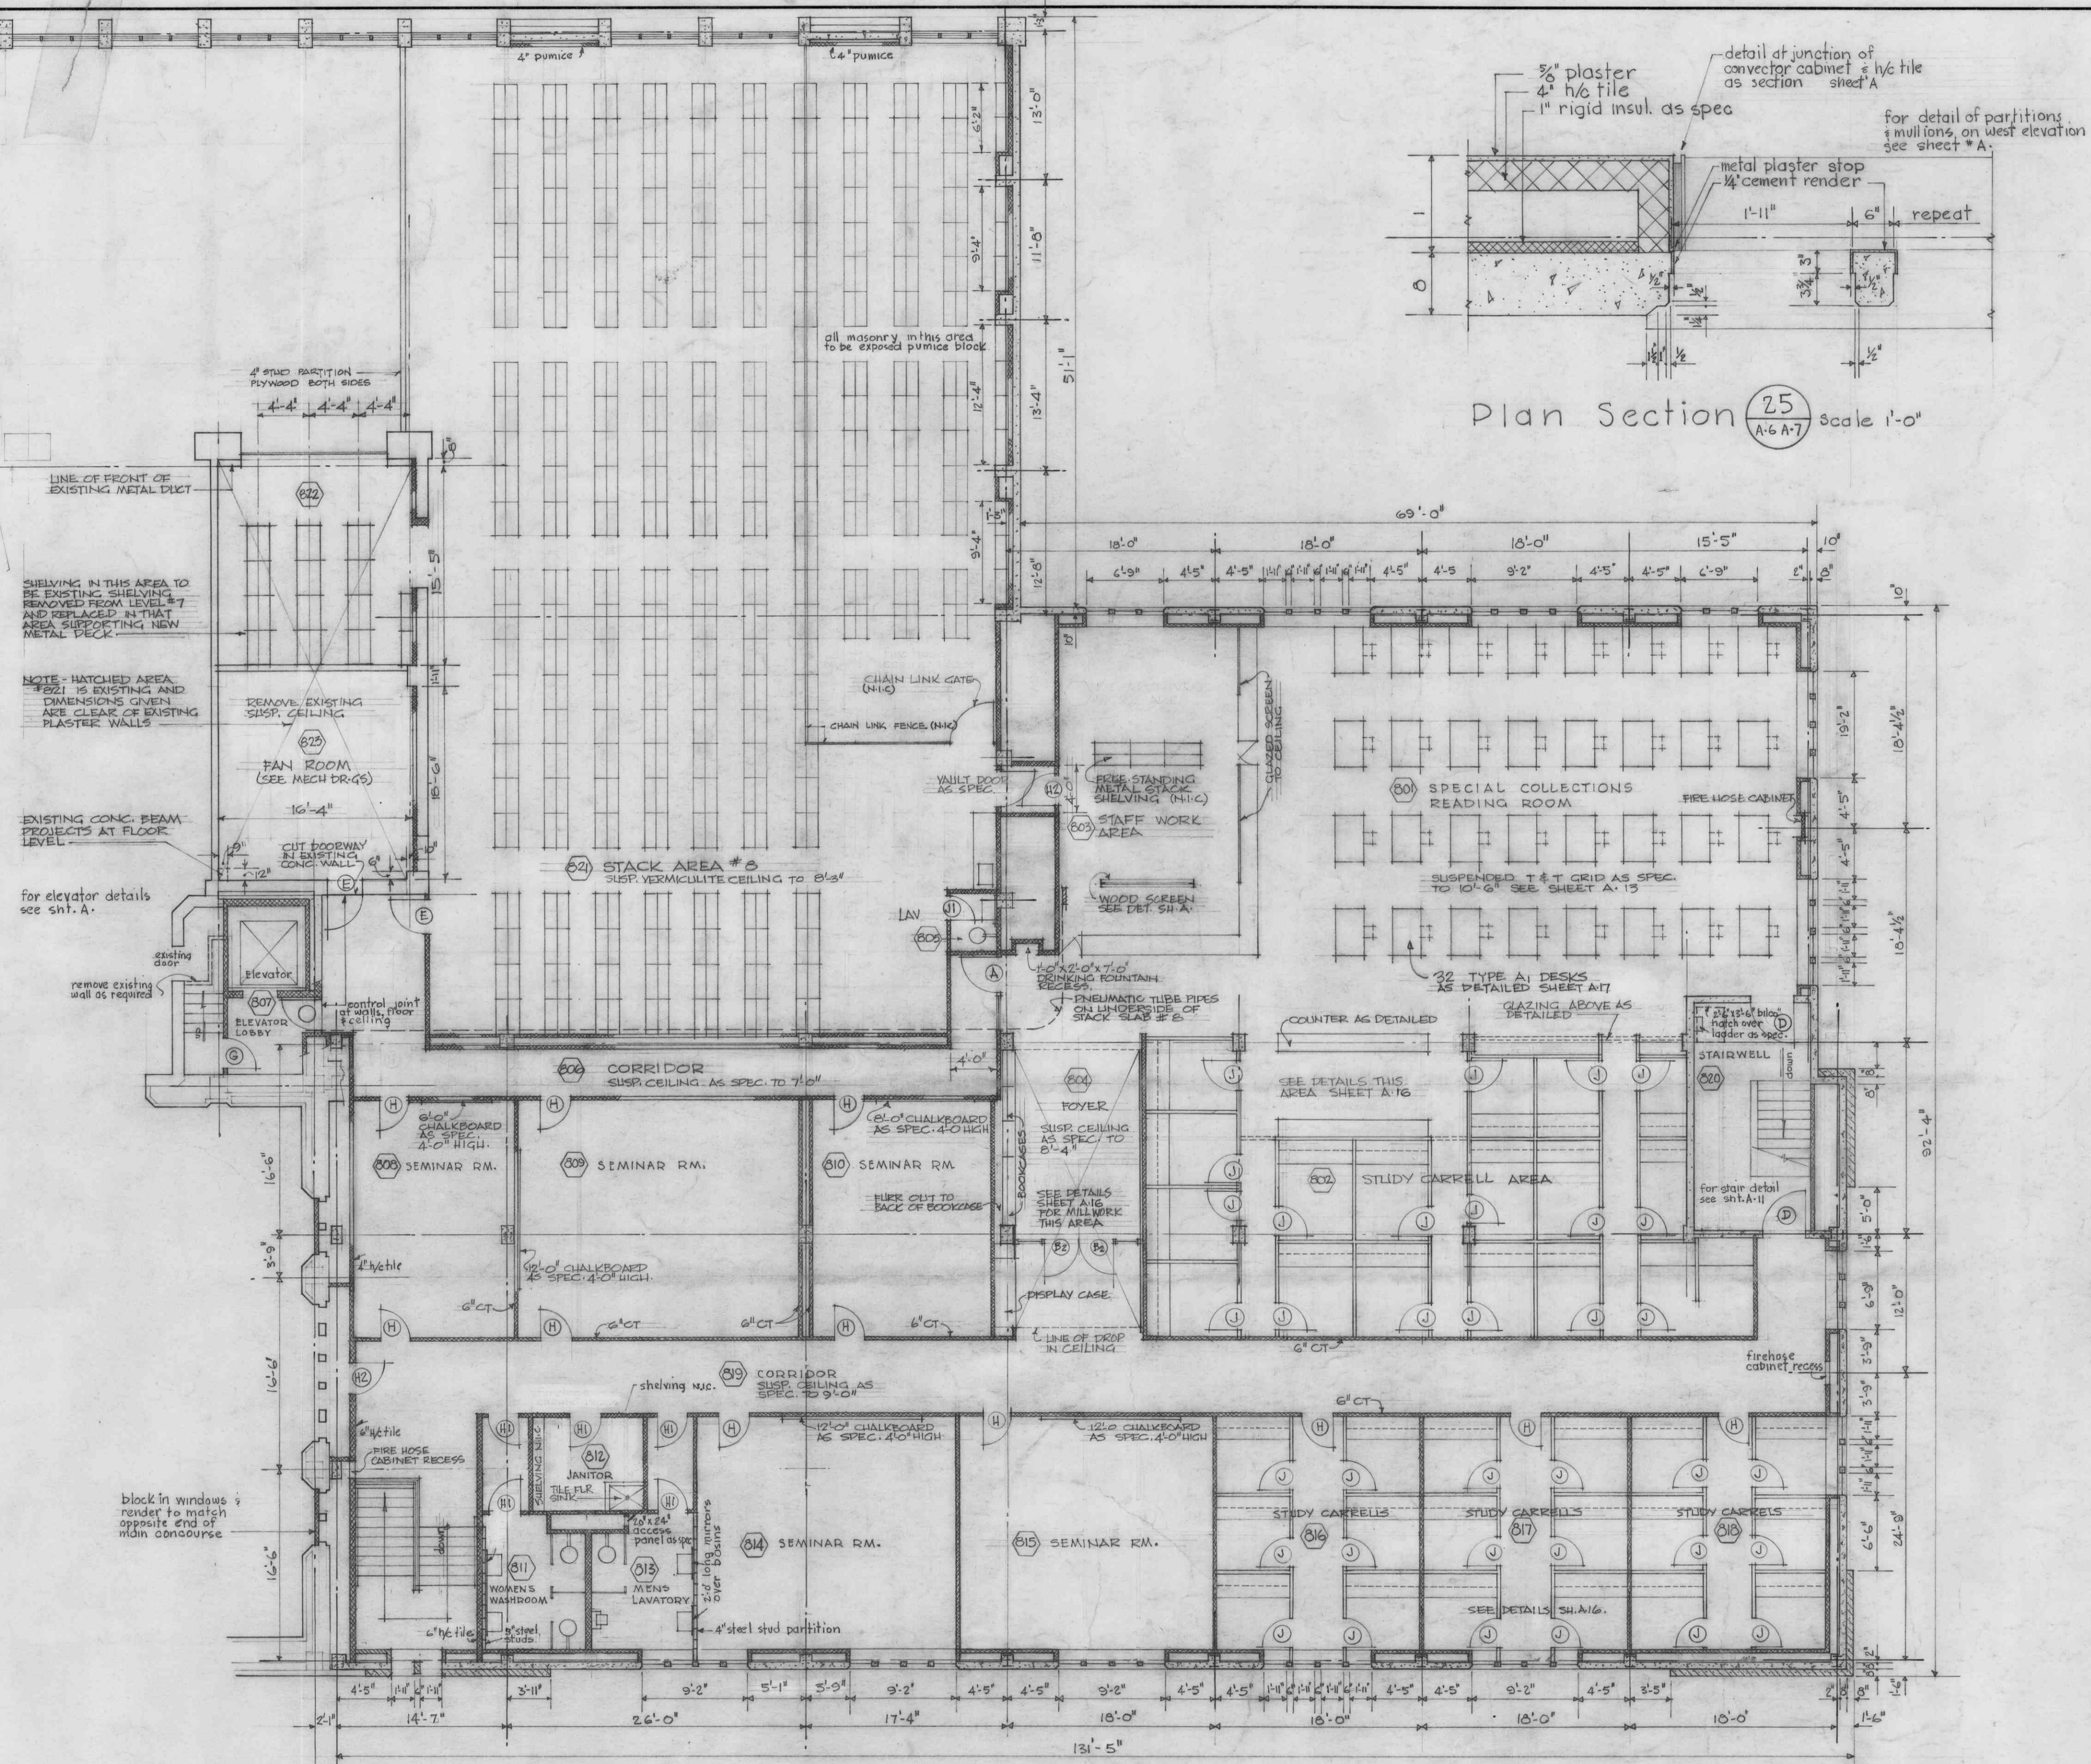

			THOMPSON, BERWICK & PRATT ARCHITECTS		ADDITION TO THE LIBRARY UNIVERSITY OF BRITISH COLUMBIA PLAN: STACK LEVEL #8			SHEET No. A-5 OF	
No.	DATE	REVISION	1555 ROBSON ST. VANCOUVER 5, B. C.		DRAWN: <u>1/10/59</u> CHECKED: <u>R.B.A.</u> SCALE: <u>1/8" = 1'-0"</u>			DATE: <u>MAY 15/59</u>	