
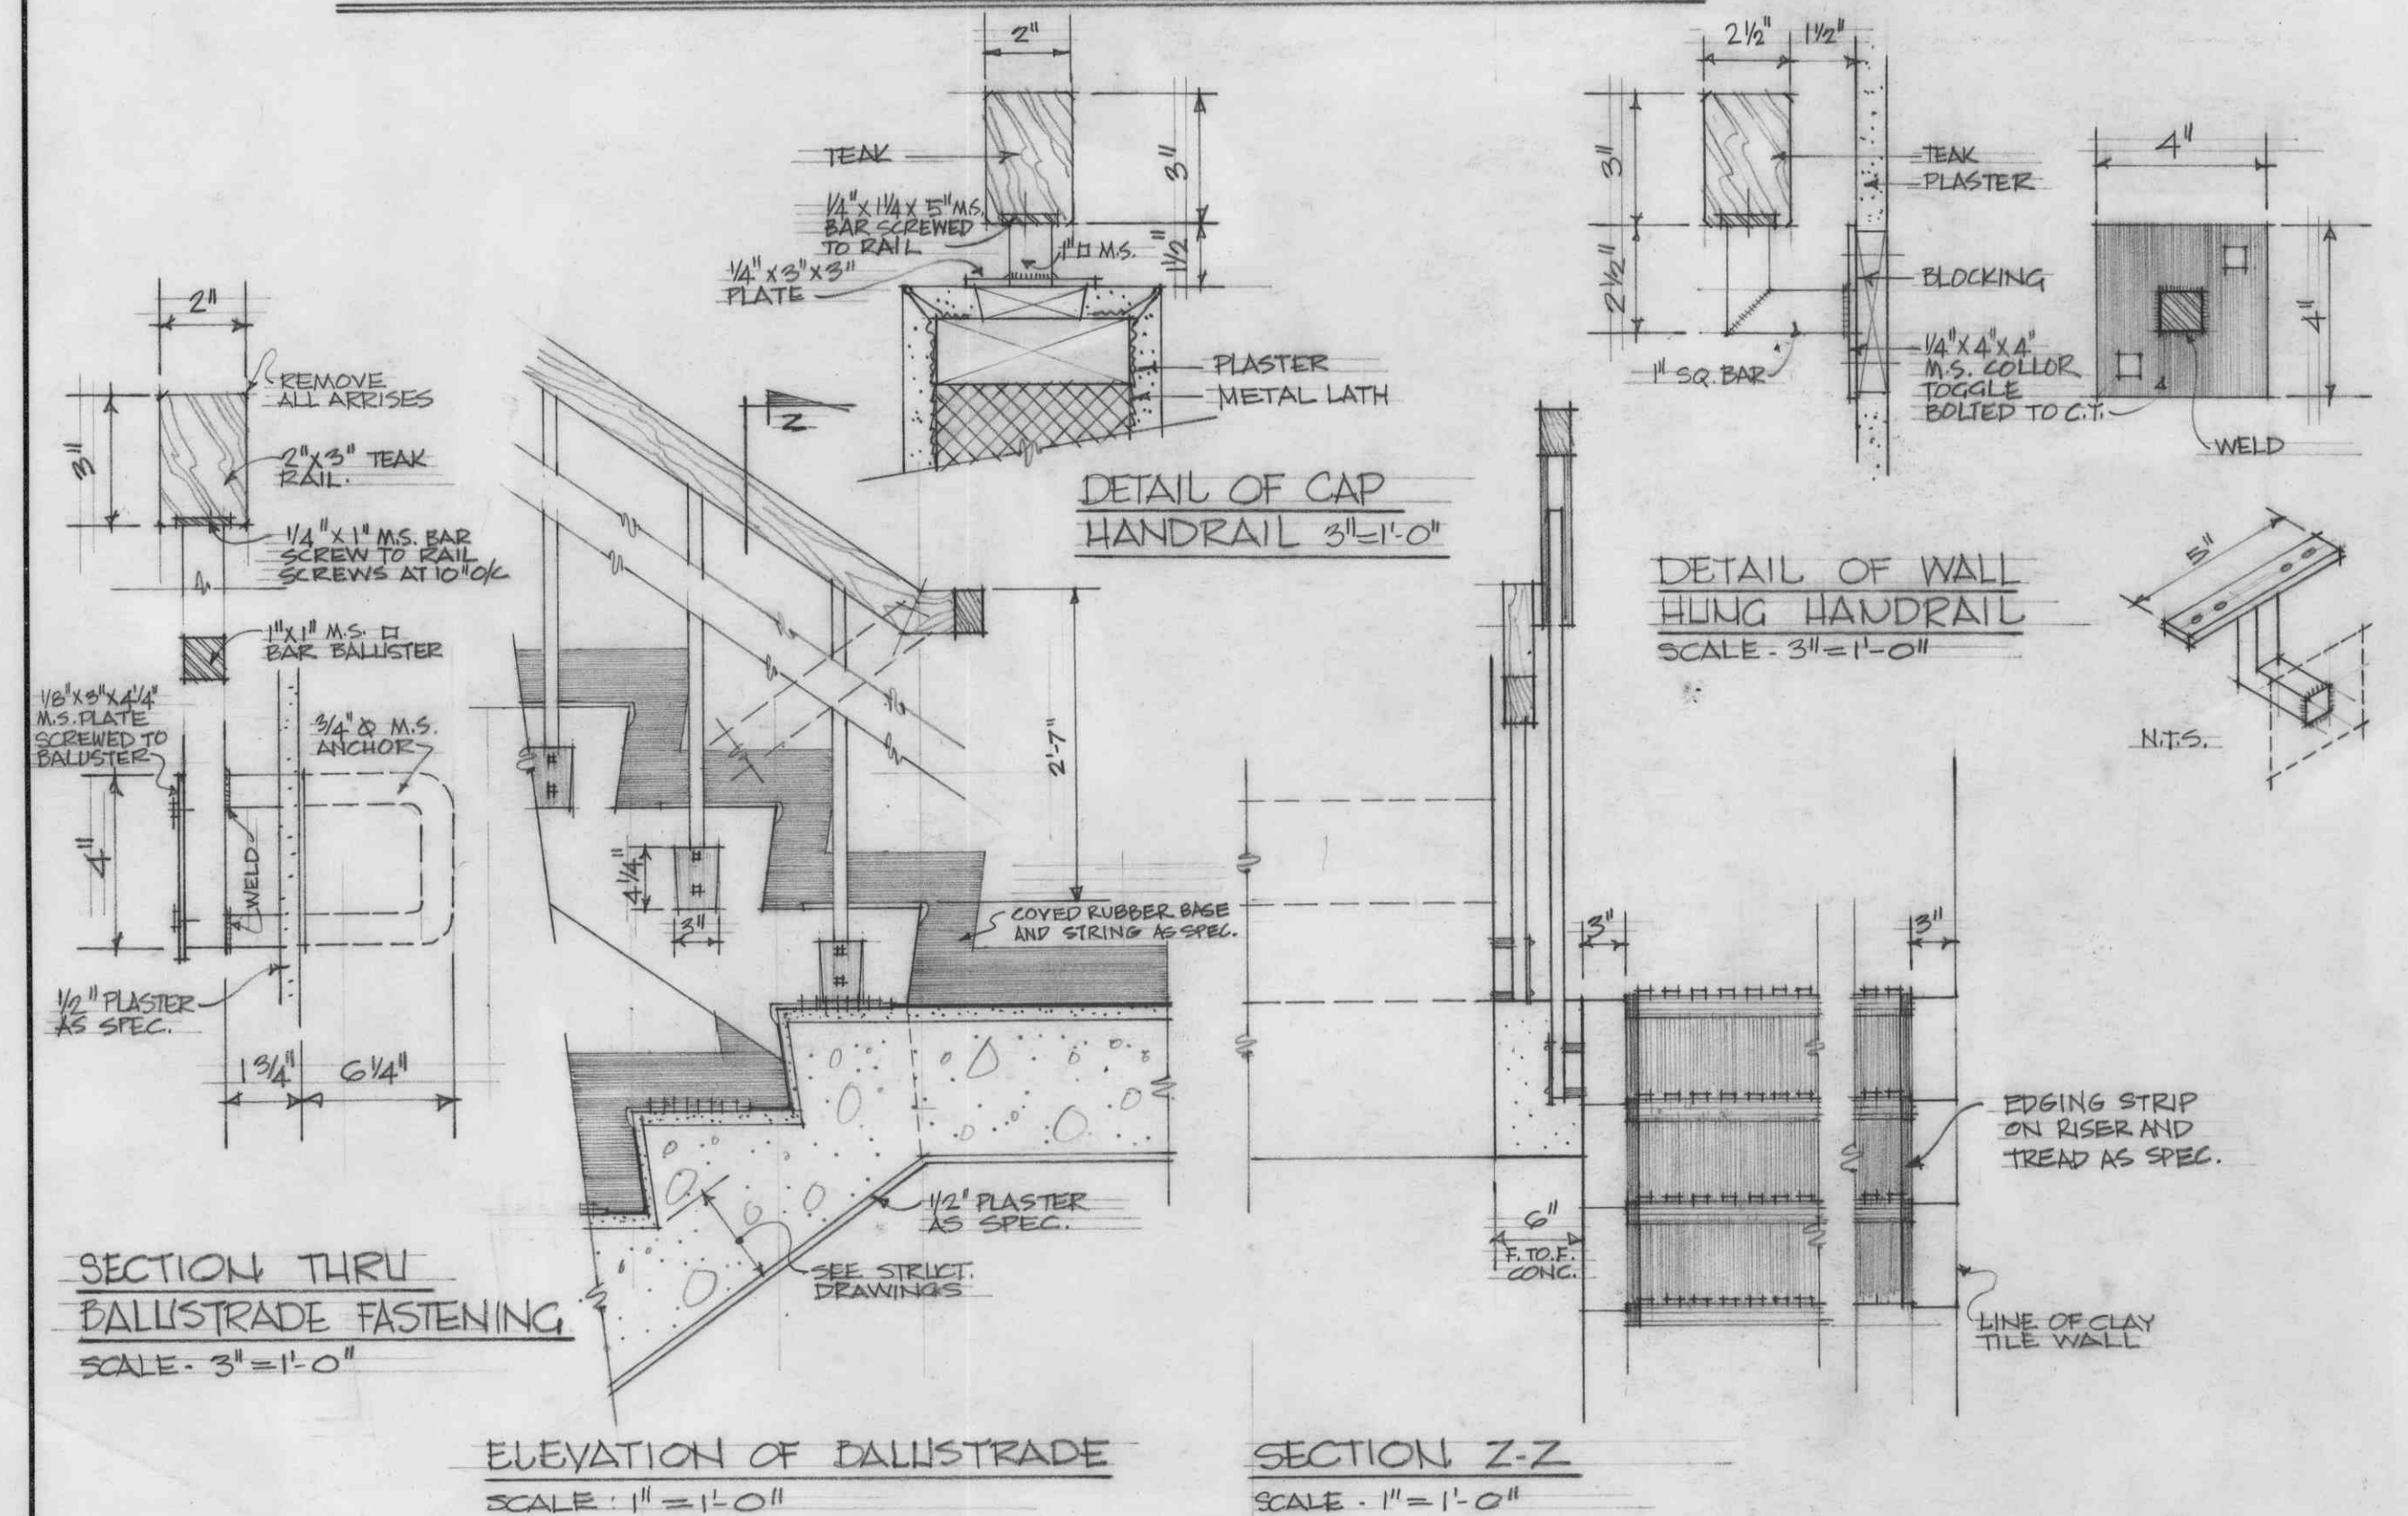
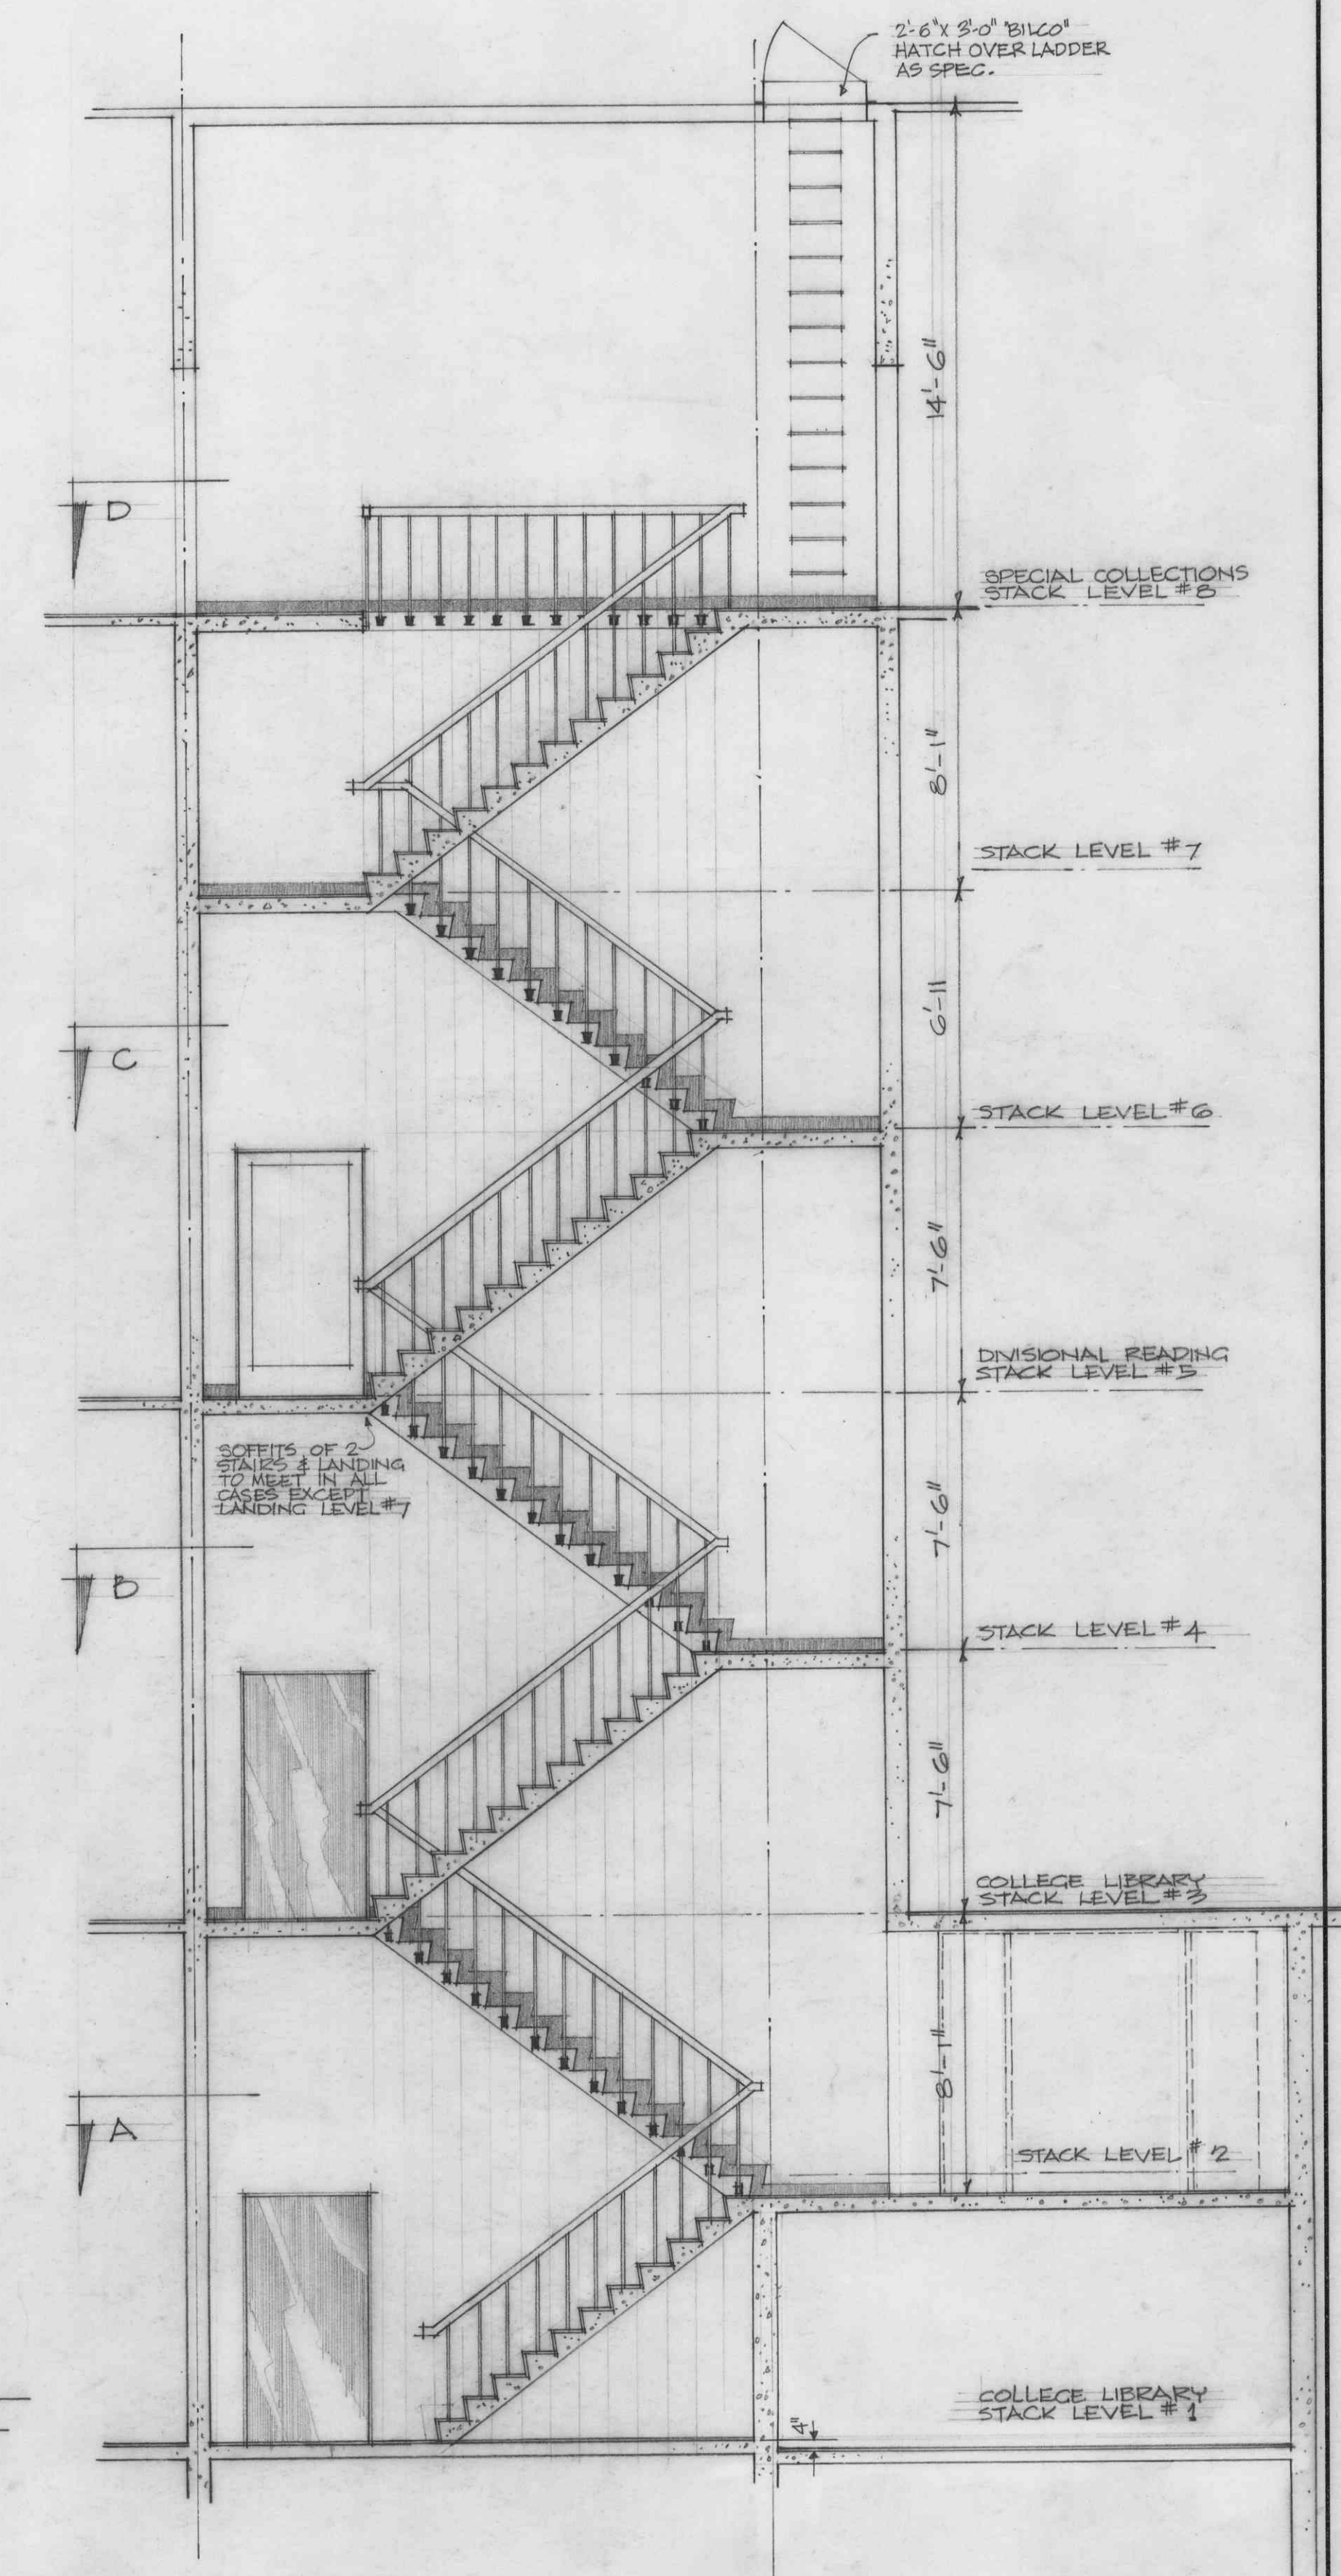
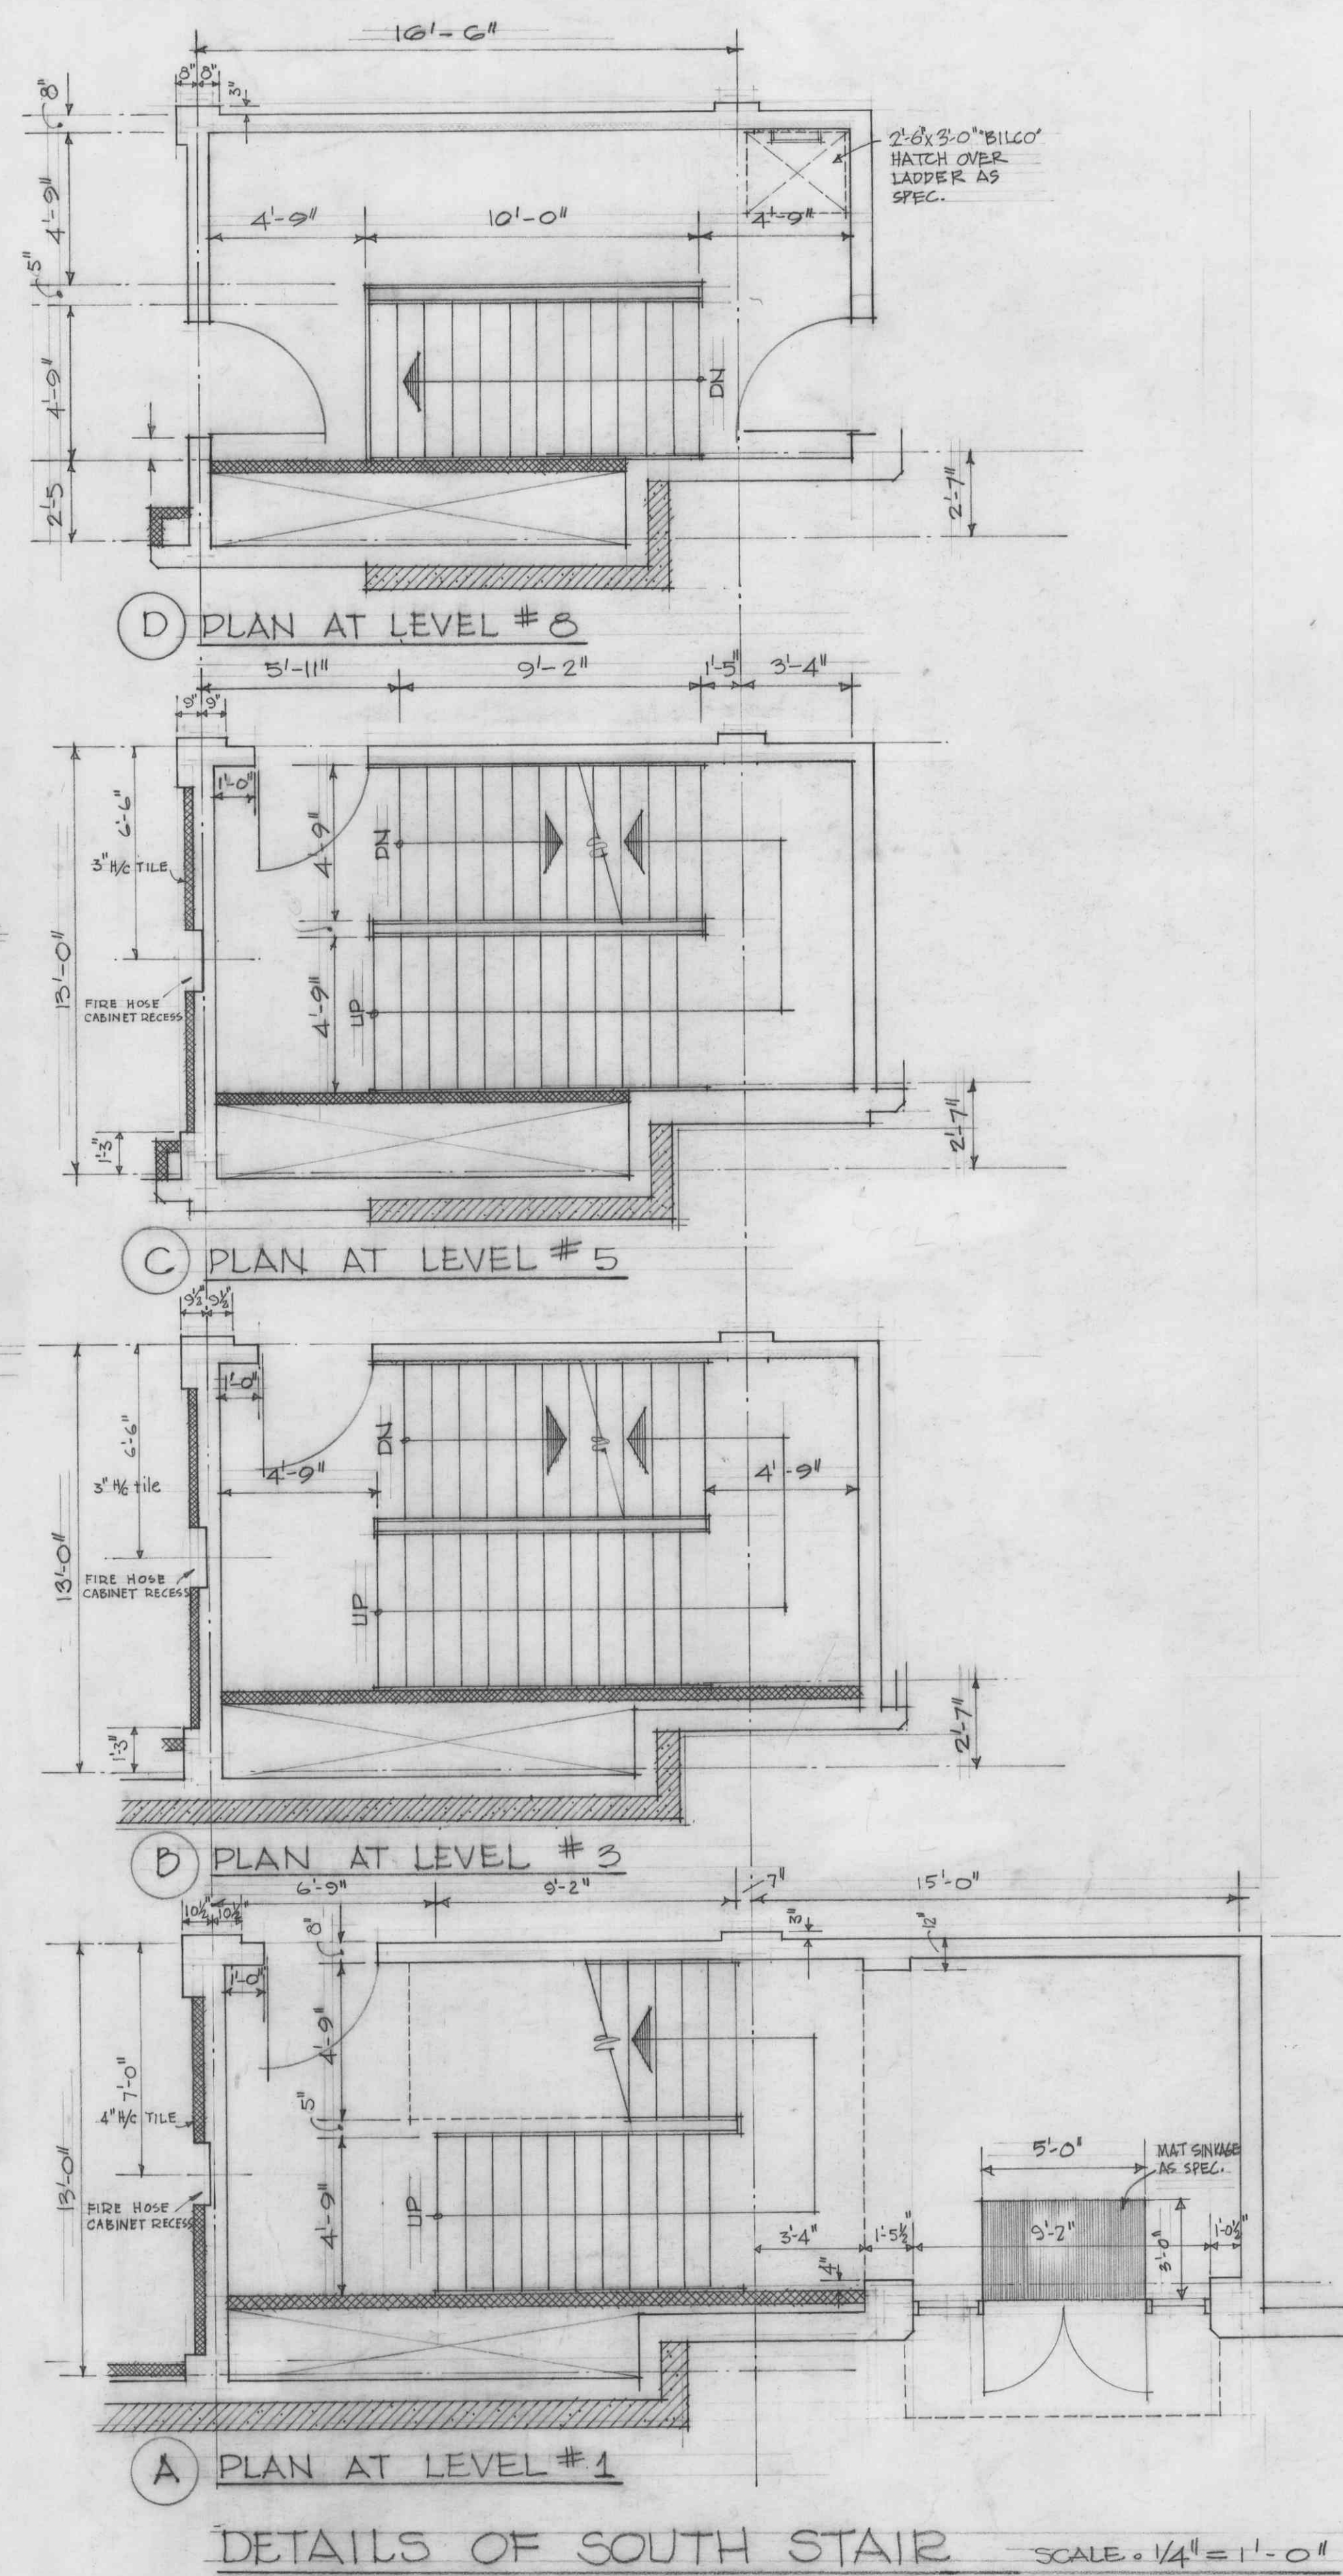


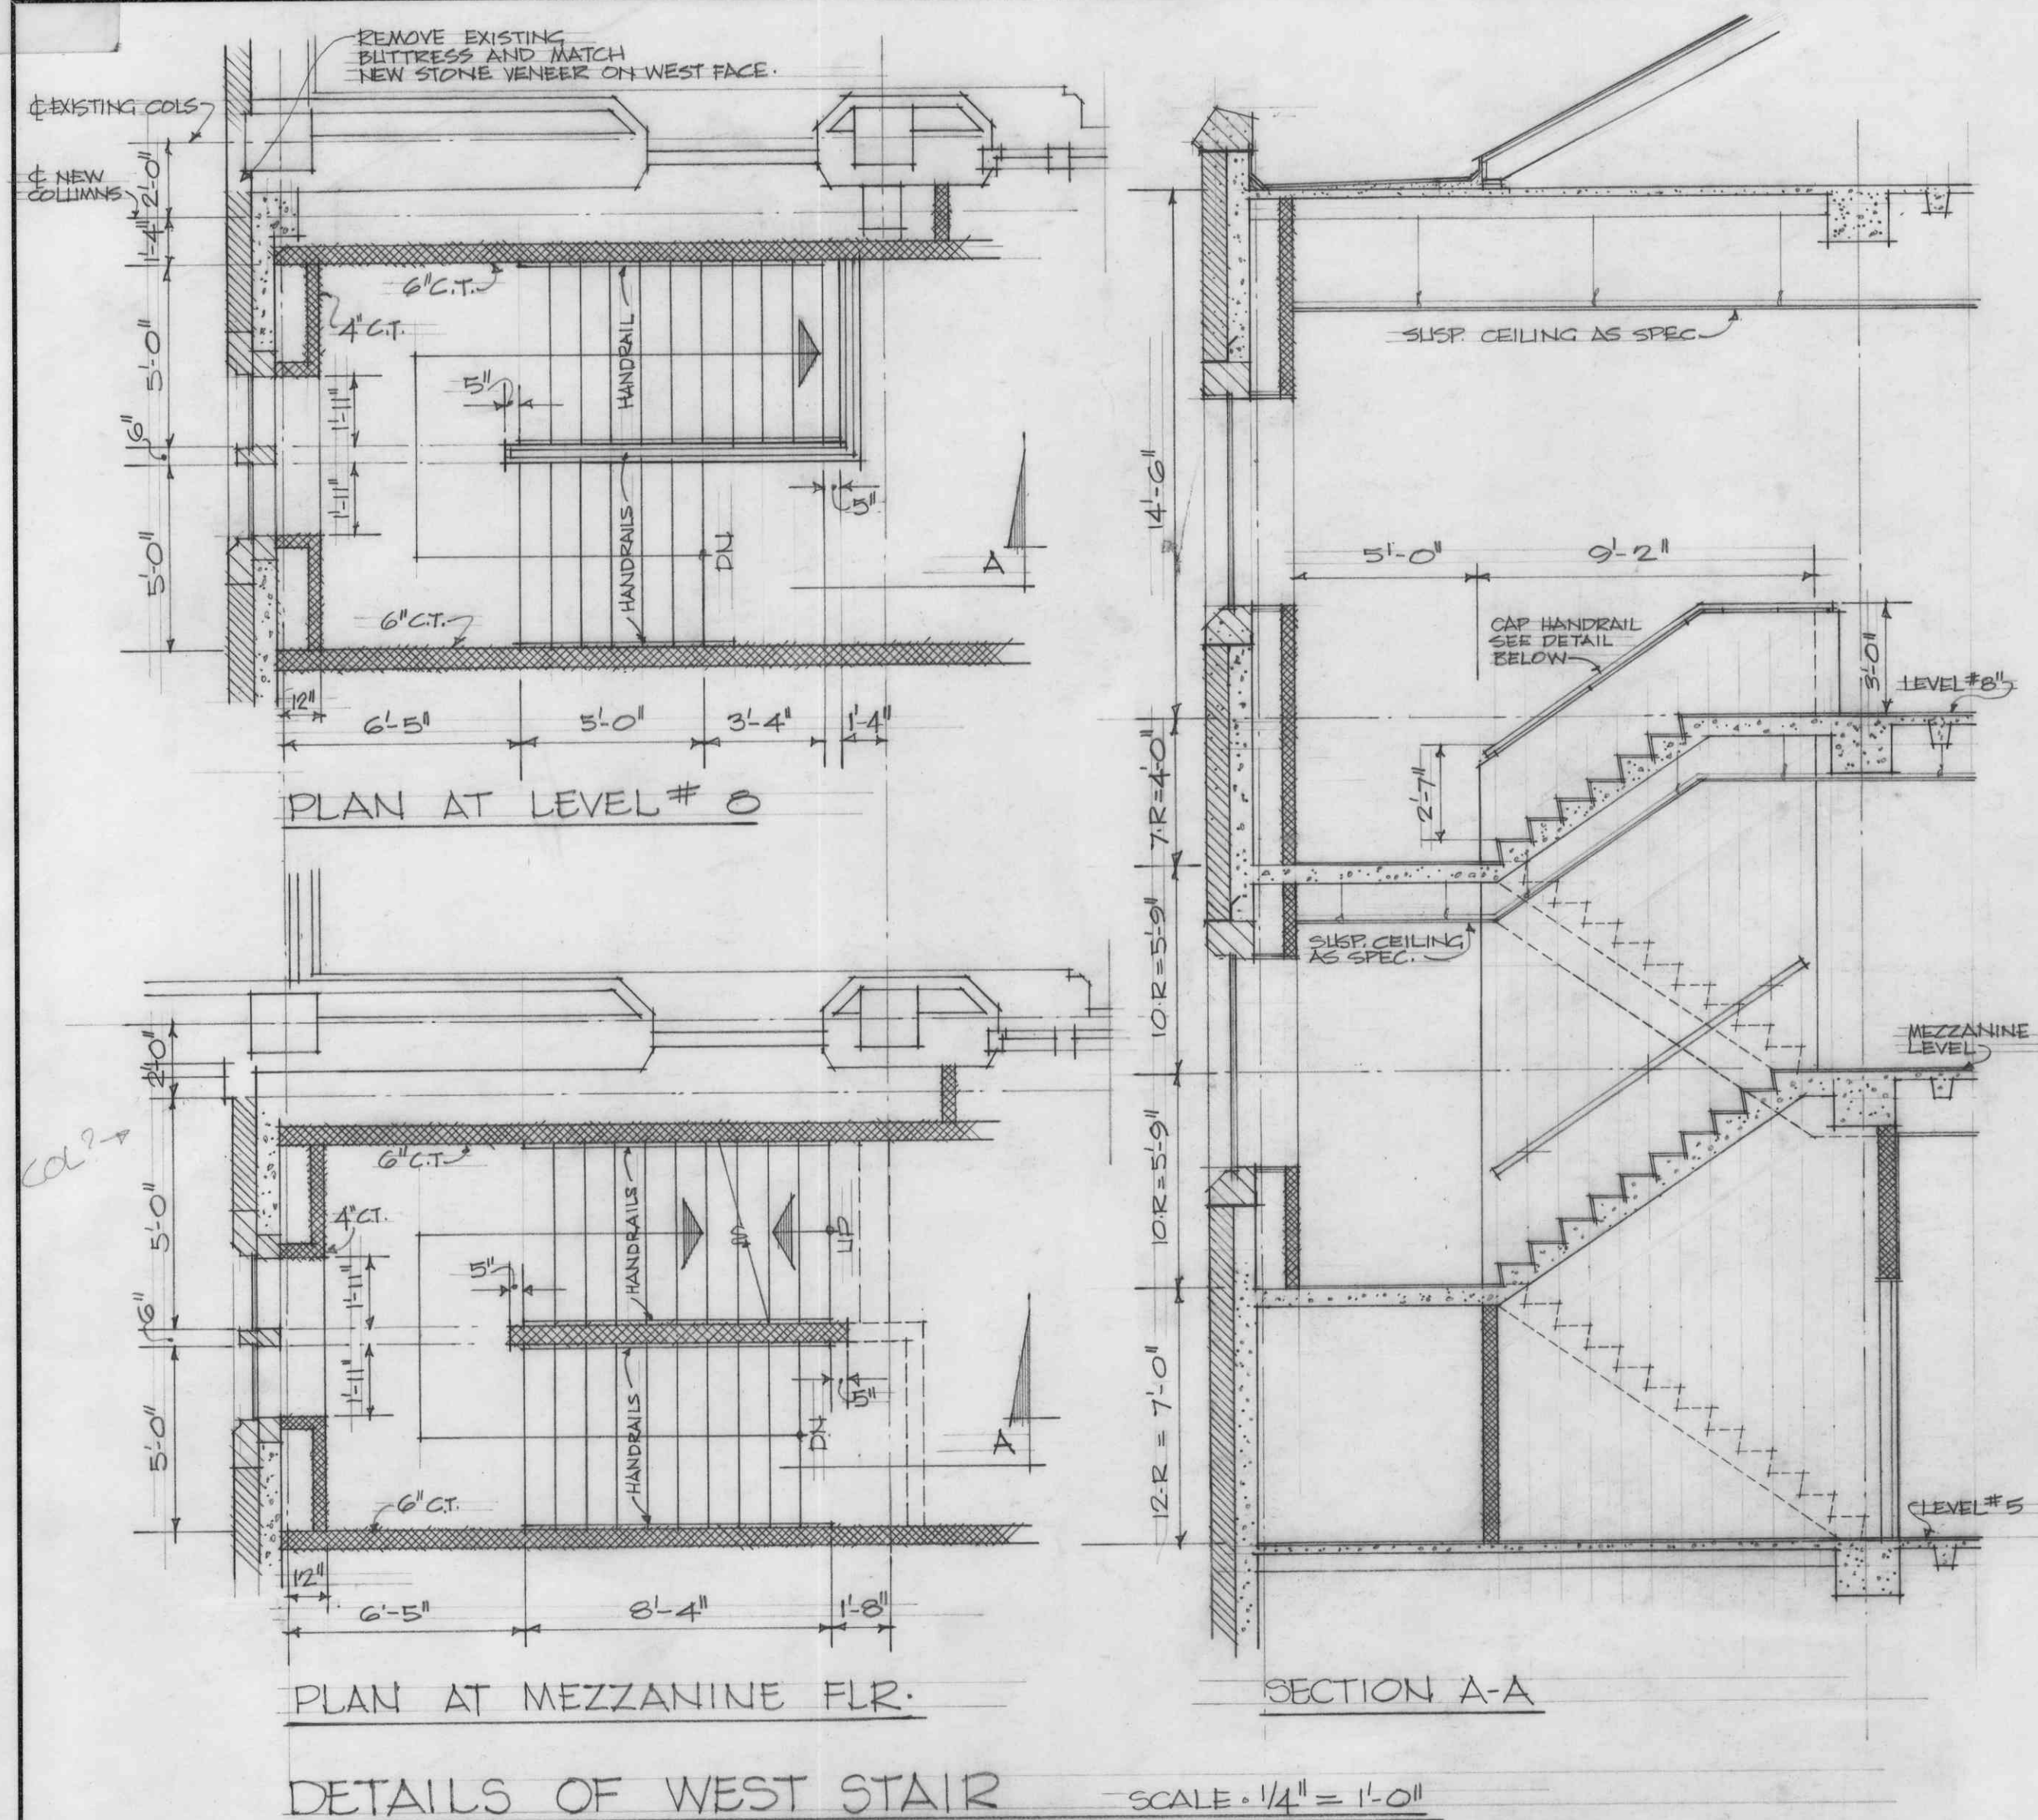

			THOMPSON, BERWICK & PRATT ARCHITECTS 1555 ROBSON ST. VANCOUVER 5, B. C.	ADDITION TO THE LIBRARY UNIVERSITY OF BRITISH COLUMBIA	SHEET No.
				STAIR DETAILS	A.11 OF
No.	DATE	REVISION		DRAWN: R.B.A. CHECKED. SCALE: 1/4" = 1'-0" DATE: MAY 15, 1959	