


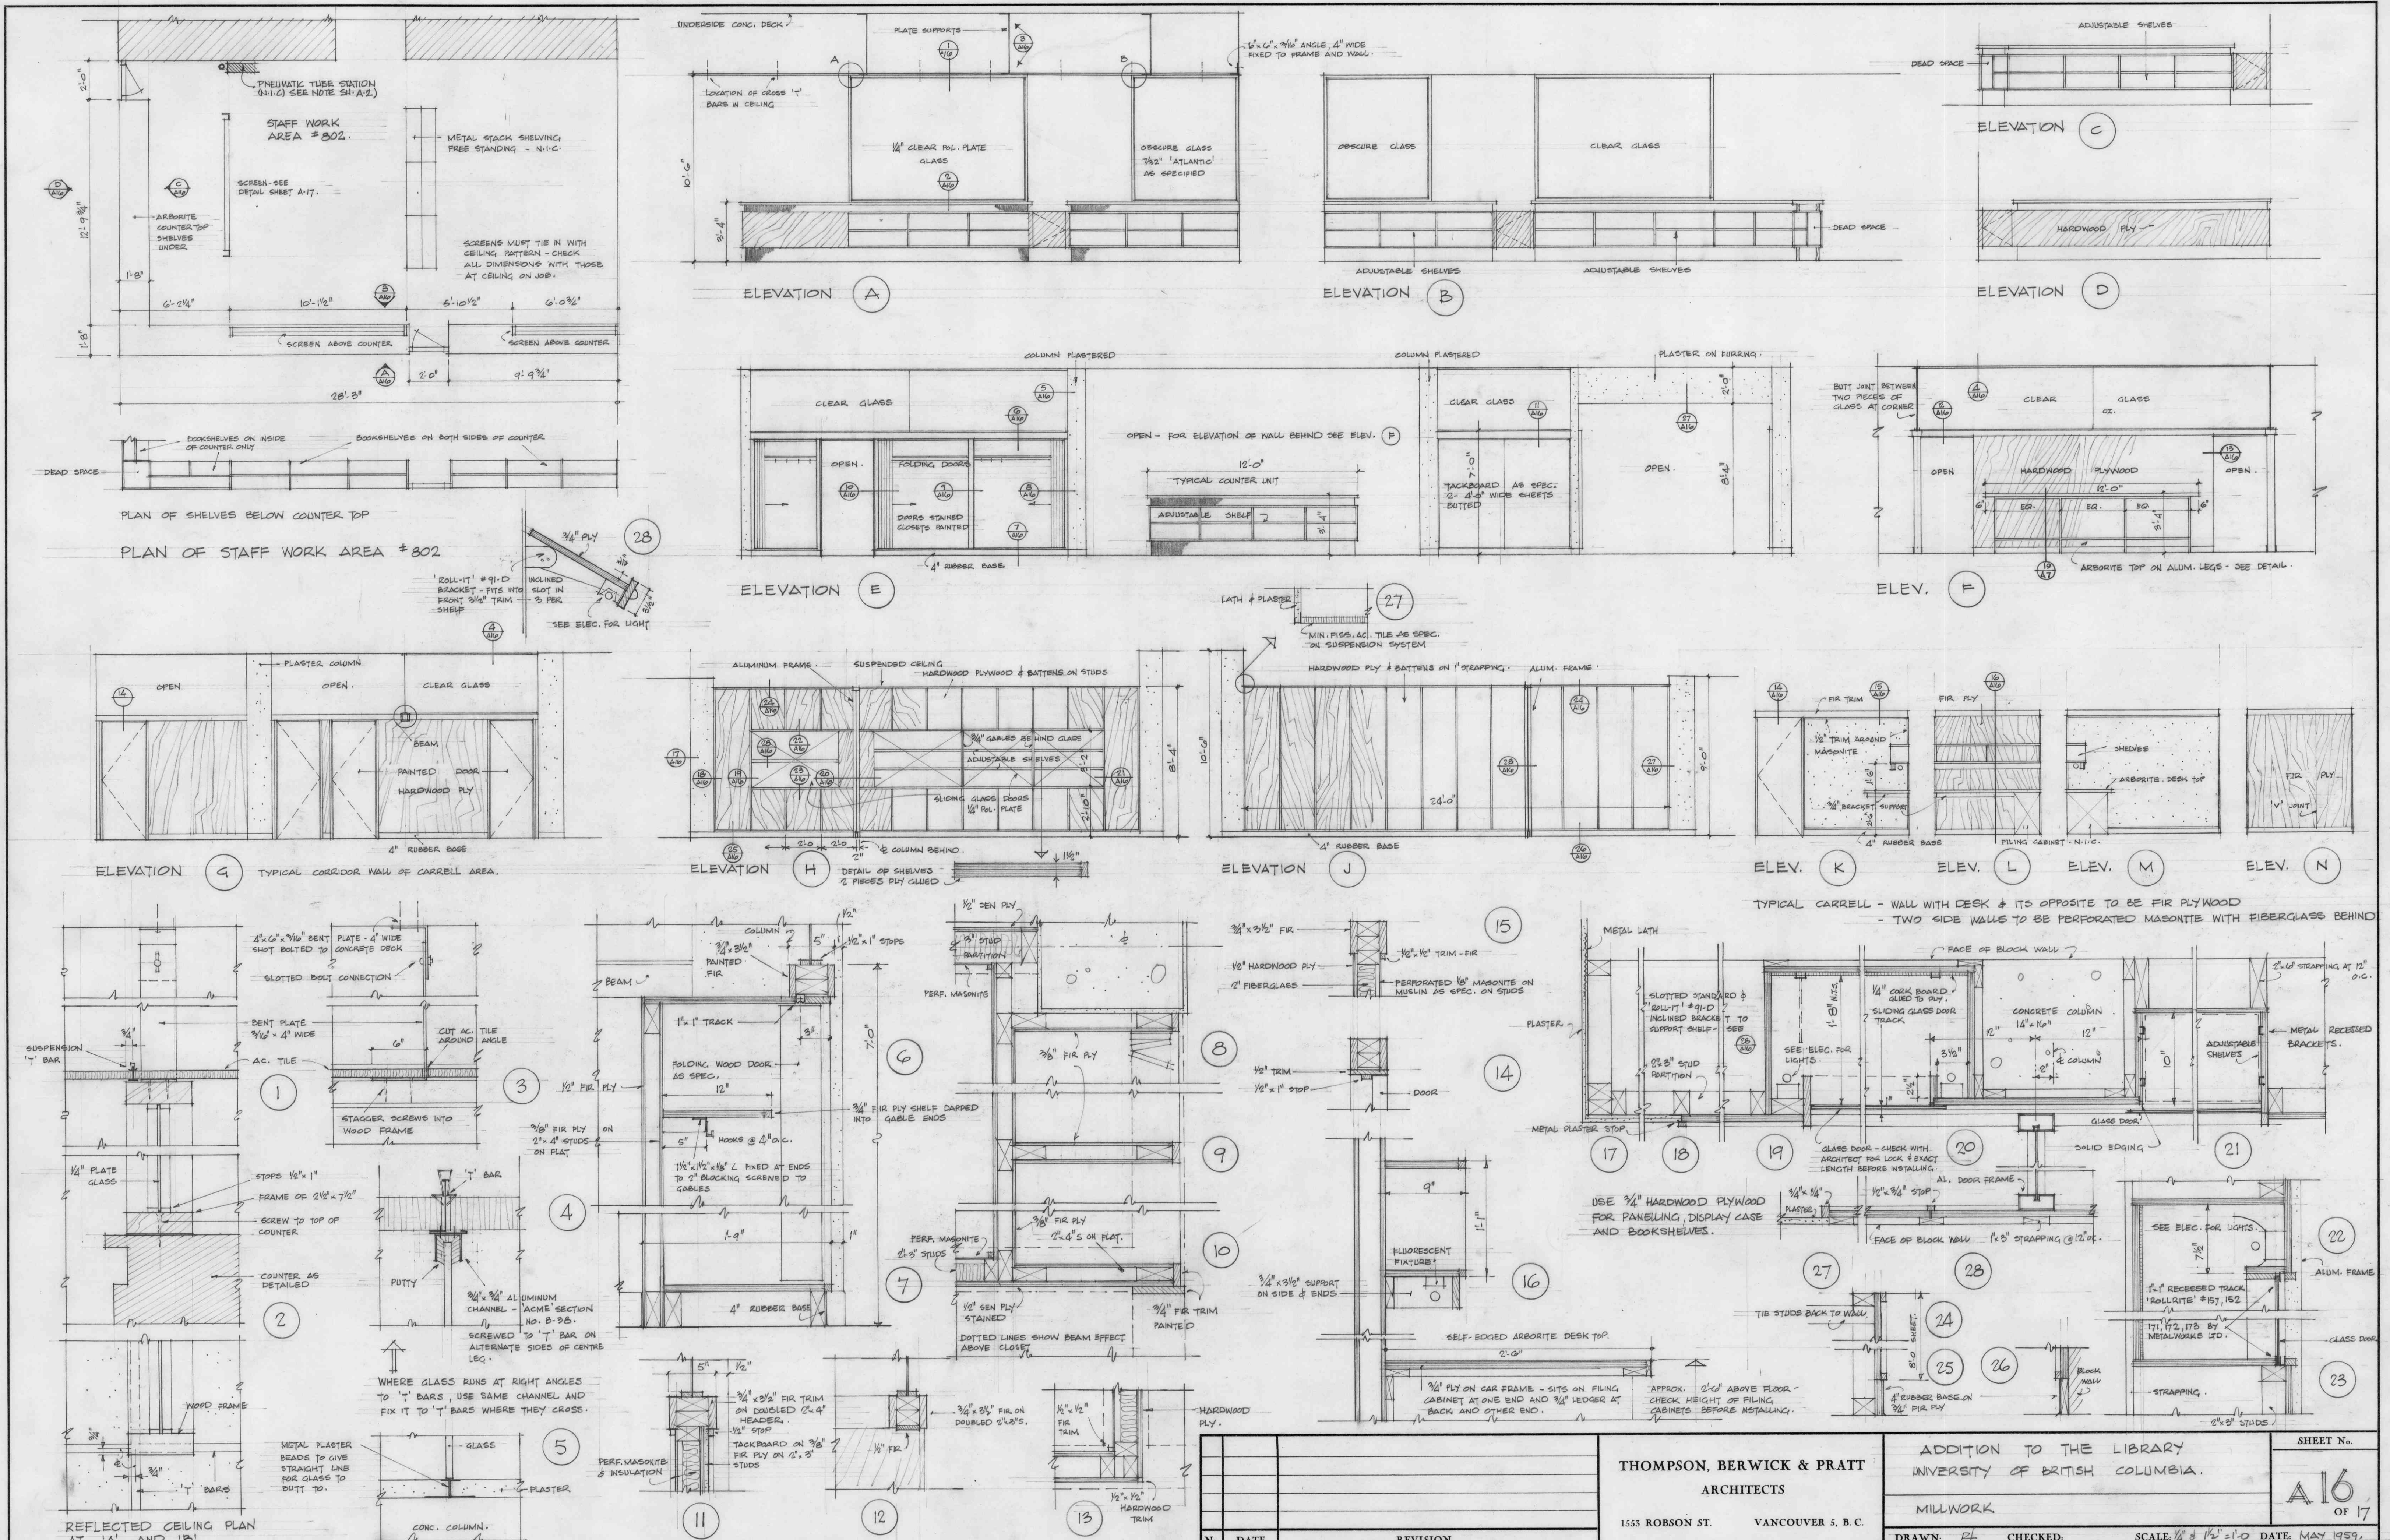

THOMPSON, BERWICK & PRATT ARCHITECTS			ADDITION TO THE LIBRARY UNIVERSITY OF BRITISH COLUMBIA.		SHEET No.
1555 ROBSON ST. VANCOUVER 5, B. C.			MILLWORK		A16 OF 17
No. DATE REVISION			DRAWN: P.H. CHECKED: SCALE: 1/4" = 1'-0" DATE: MAY 1959.		