



ELEVATION (K) (SEE PAGE 2 ADDENDUM NO. 2) SCALE: 1/4" = 1'-0"

TRIM HERE →

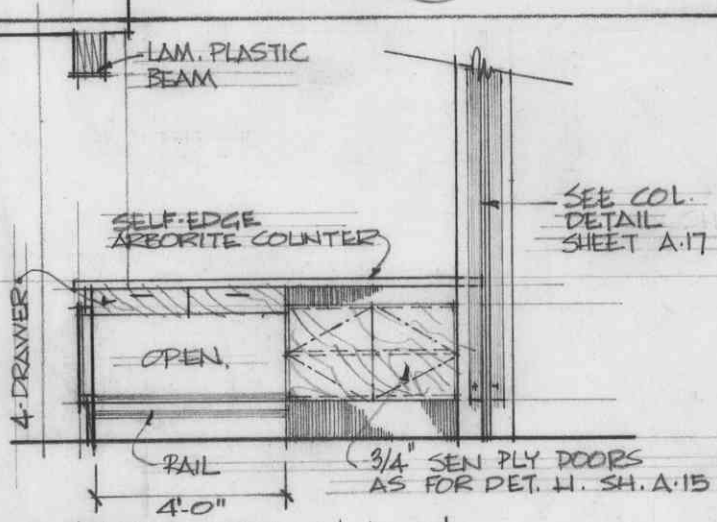


ELEVATION L


SCALE: 1/4" = 1'-0"

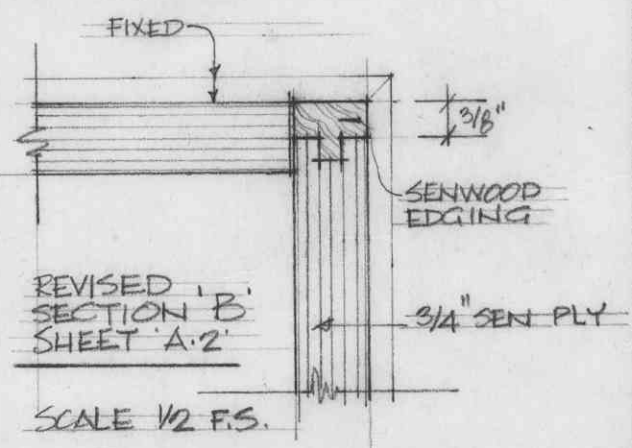

SCALE 1/2 F.S.

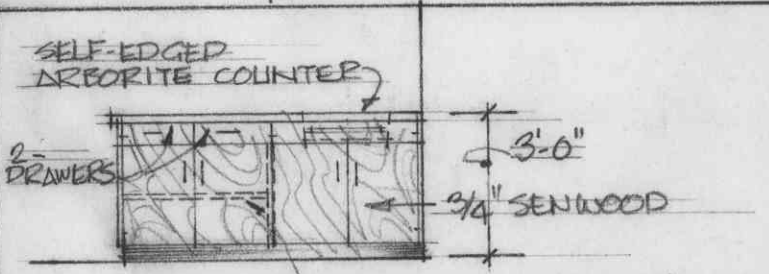

ONE SHELF (FIXED) SINK-UNIT RM# 821

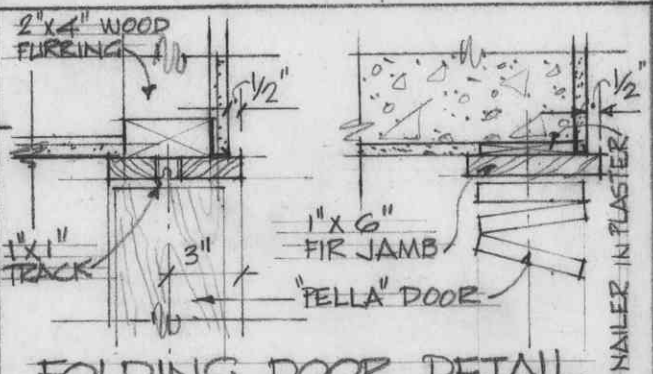

FOLDING DOOR DETAIL IN ROOM NO. 701

REVISED TO FEB. 26/60

THOMPSON-BERWICK & PRATT
ARCHITECTS
VANCOUVER B.C.

ADDITION TO THE LIBRARY
AT
THE UNIVERSITY OF BRITISH COLUMBIA
ADDITIONAL MILLWORK DETAILS - ADD.#2

SHEET NO.
A-18
FEB. 1, 1960