

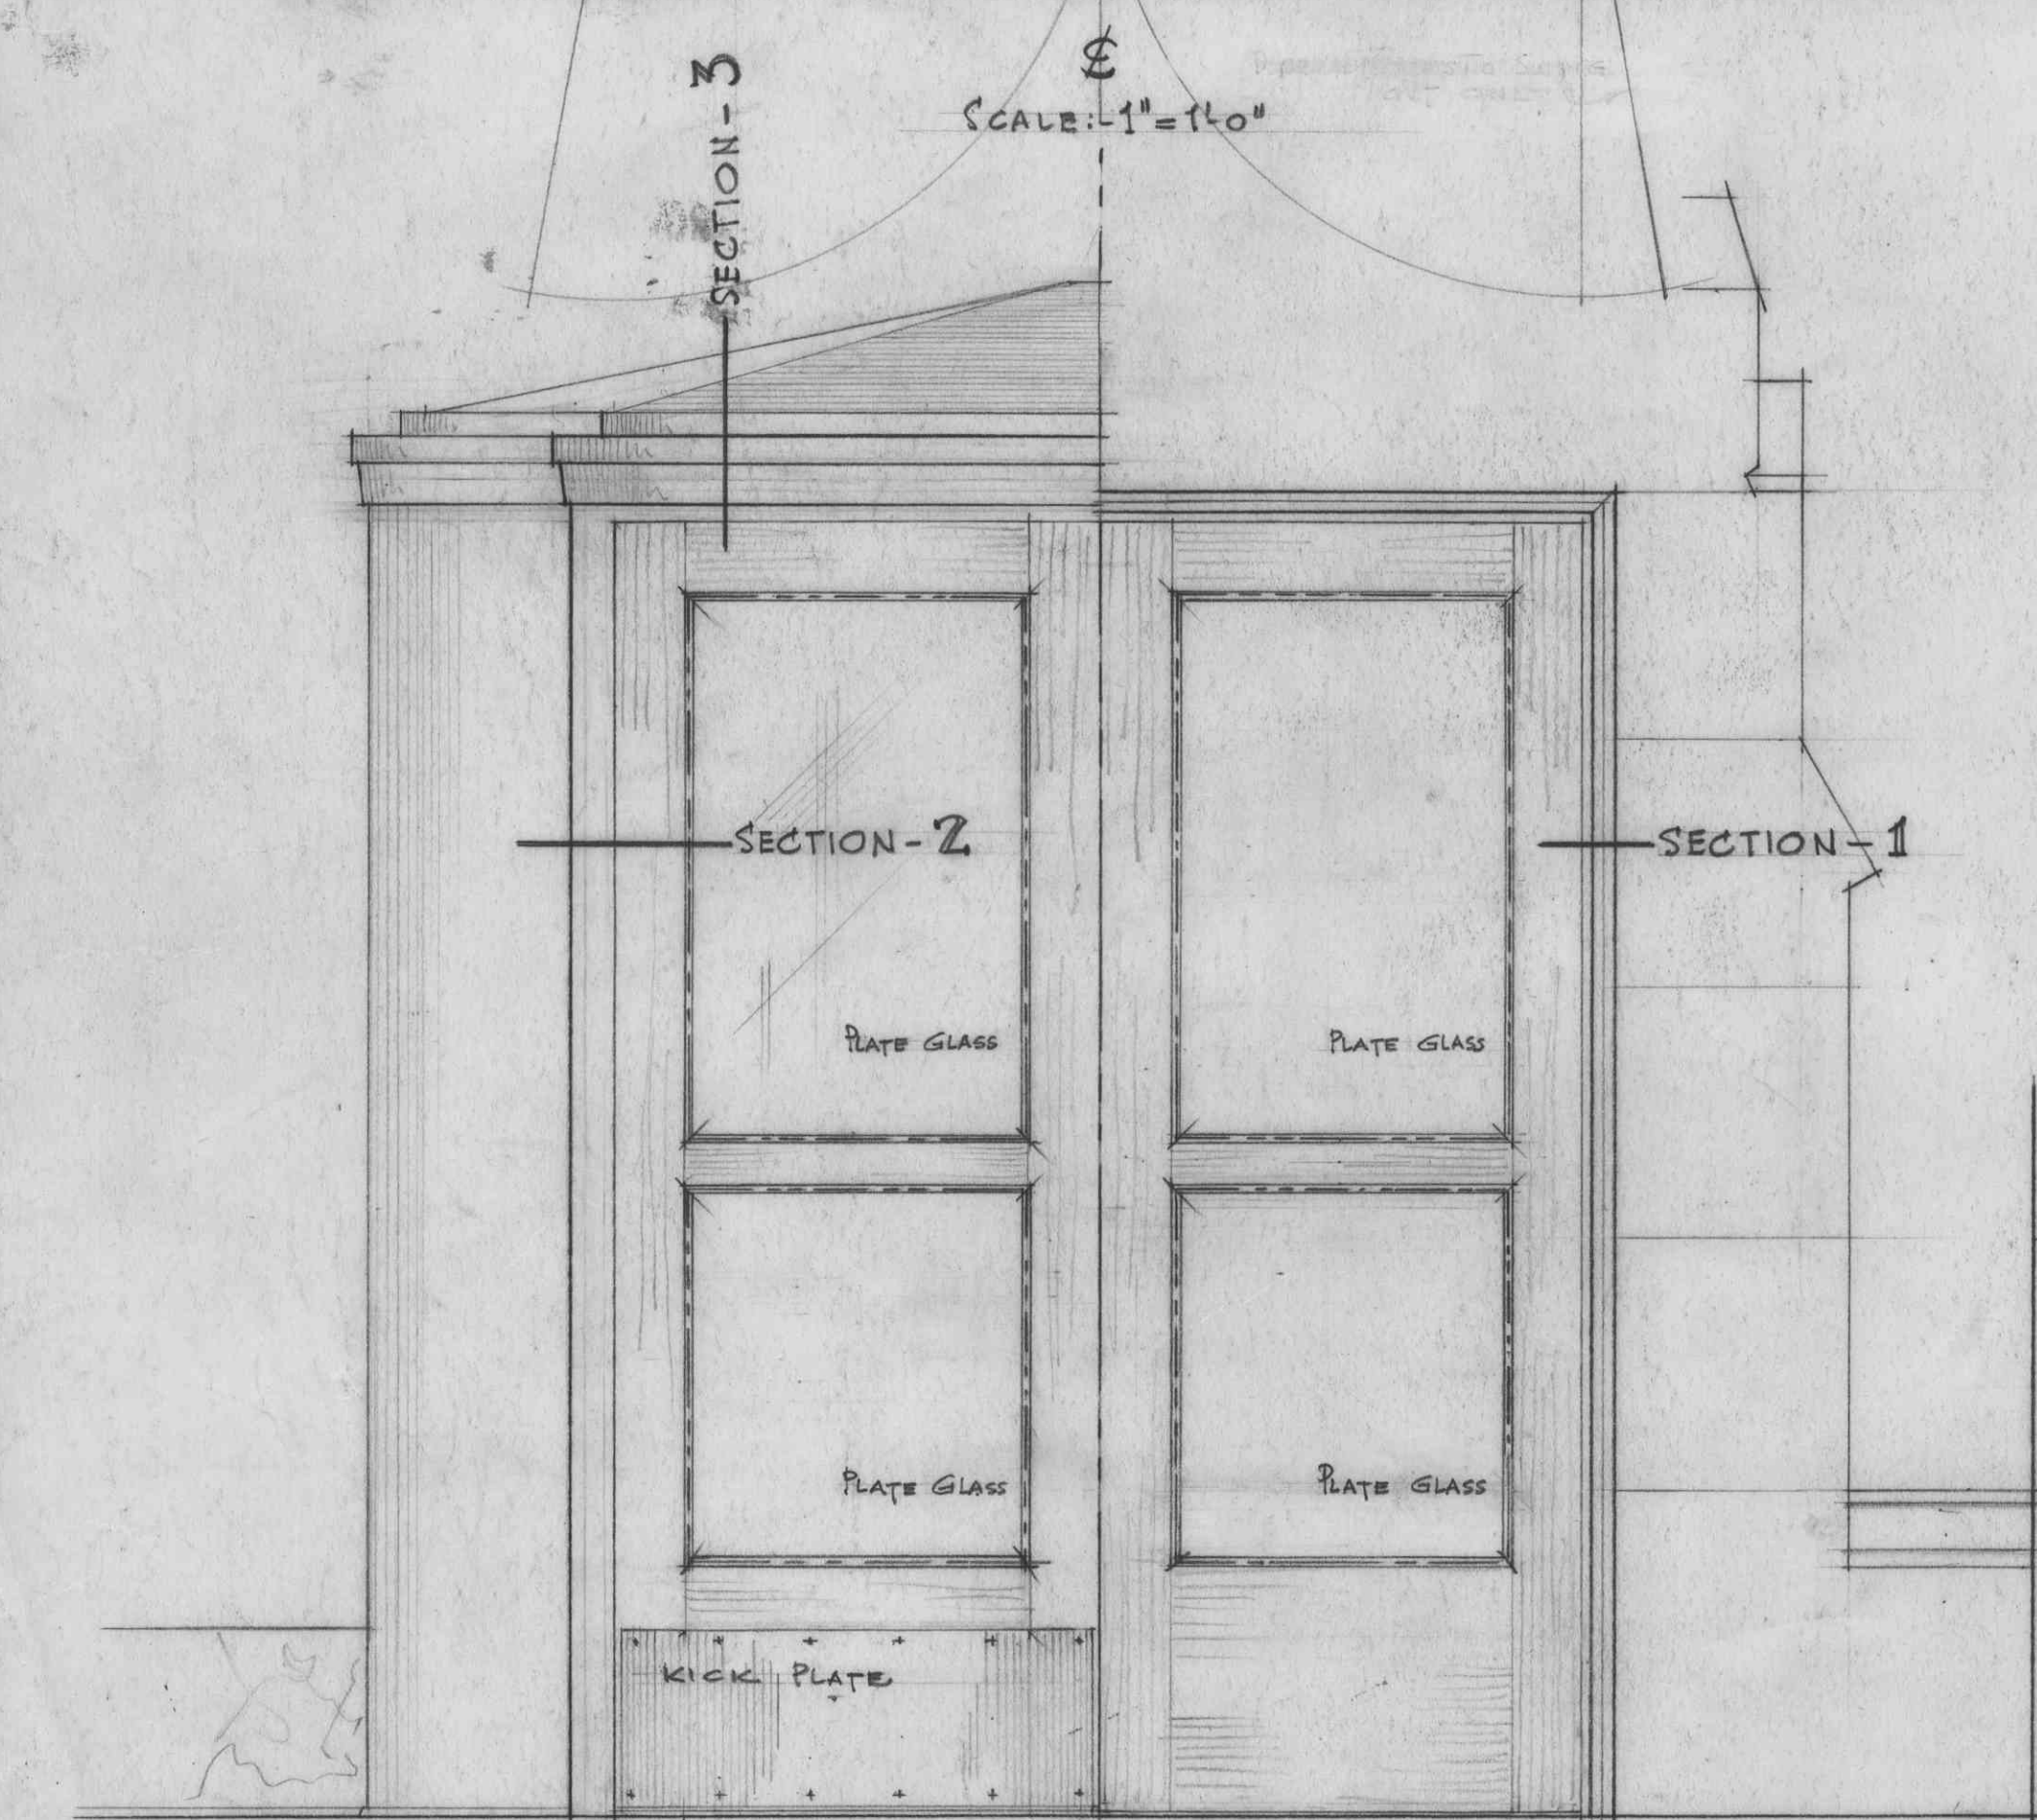


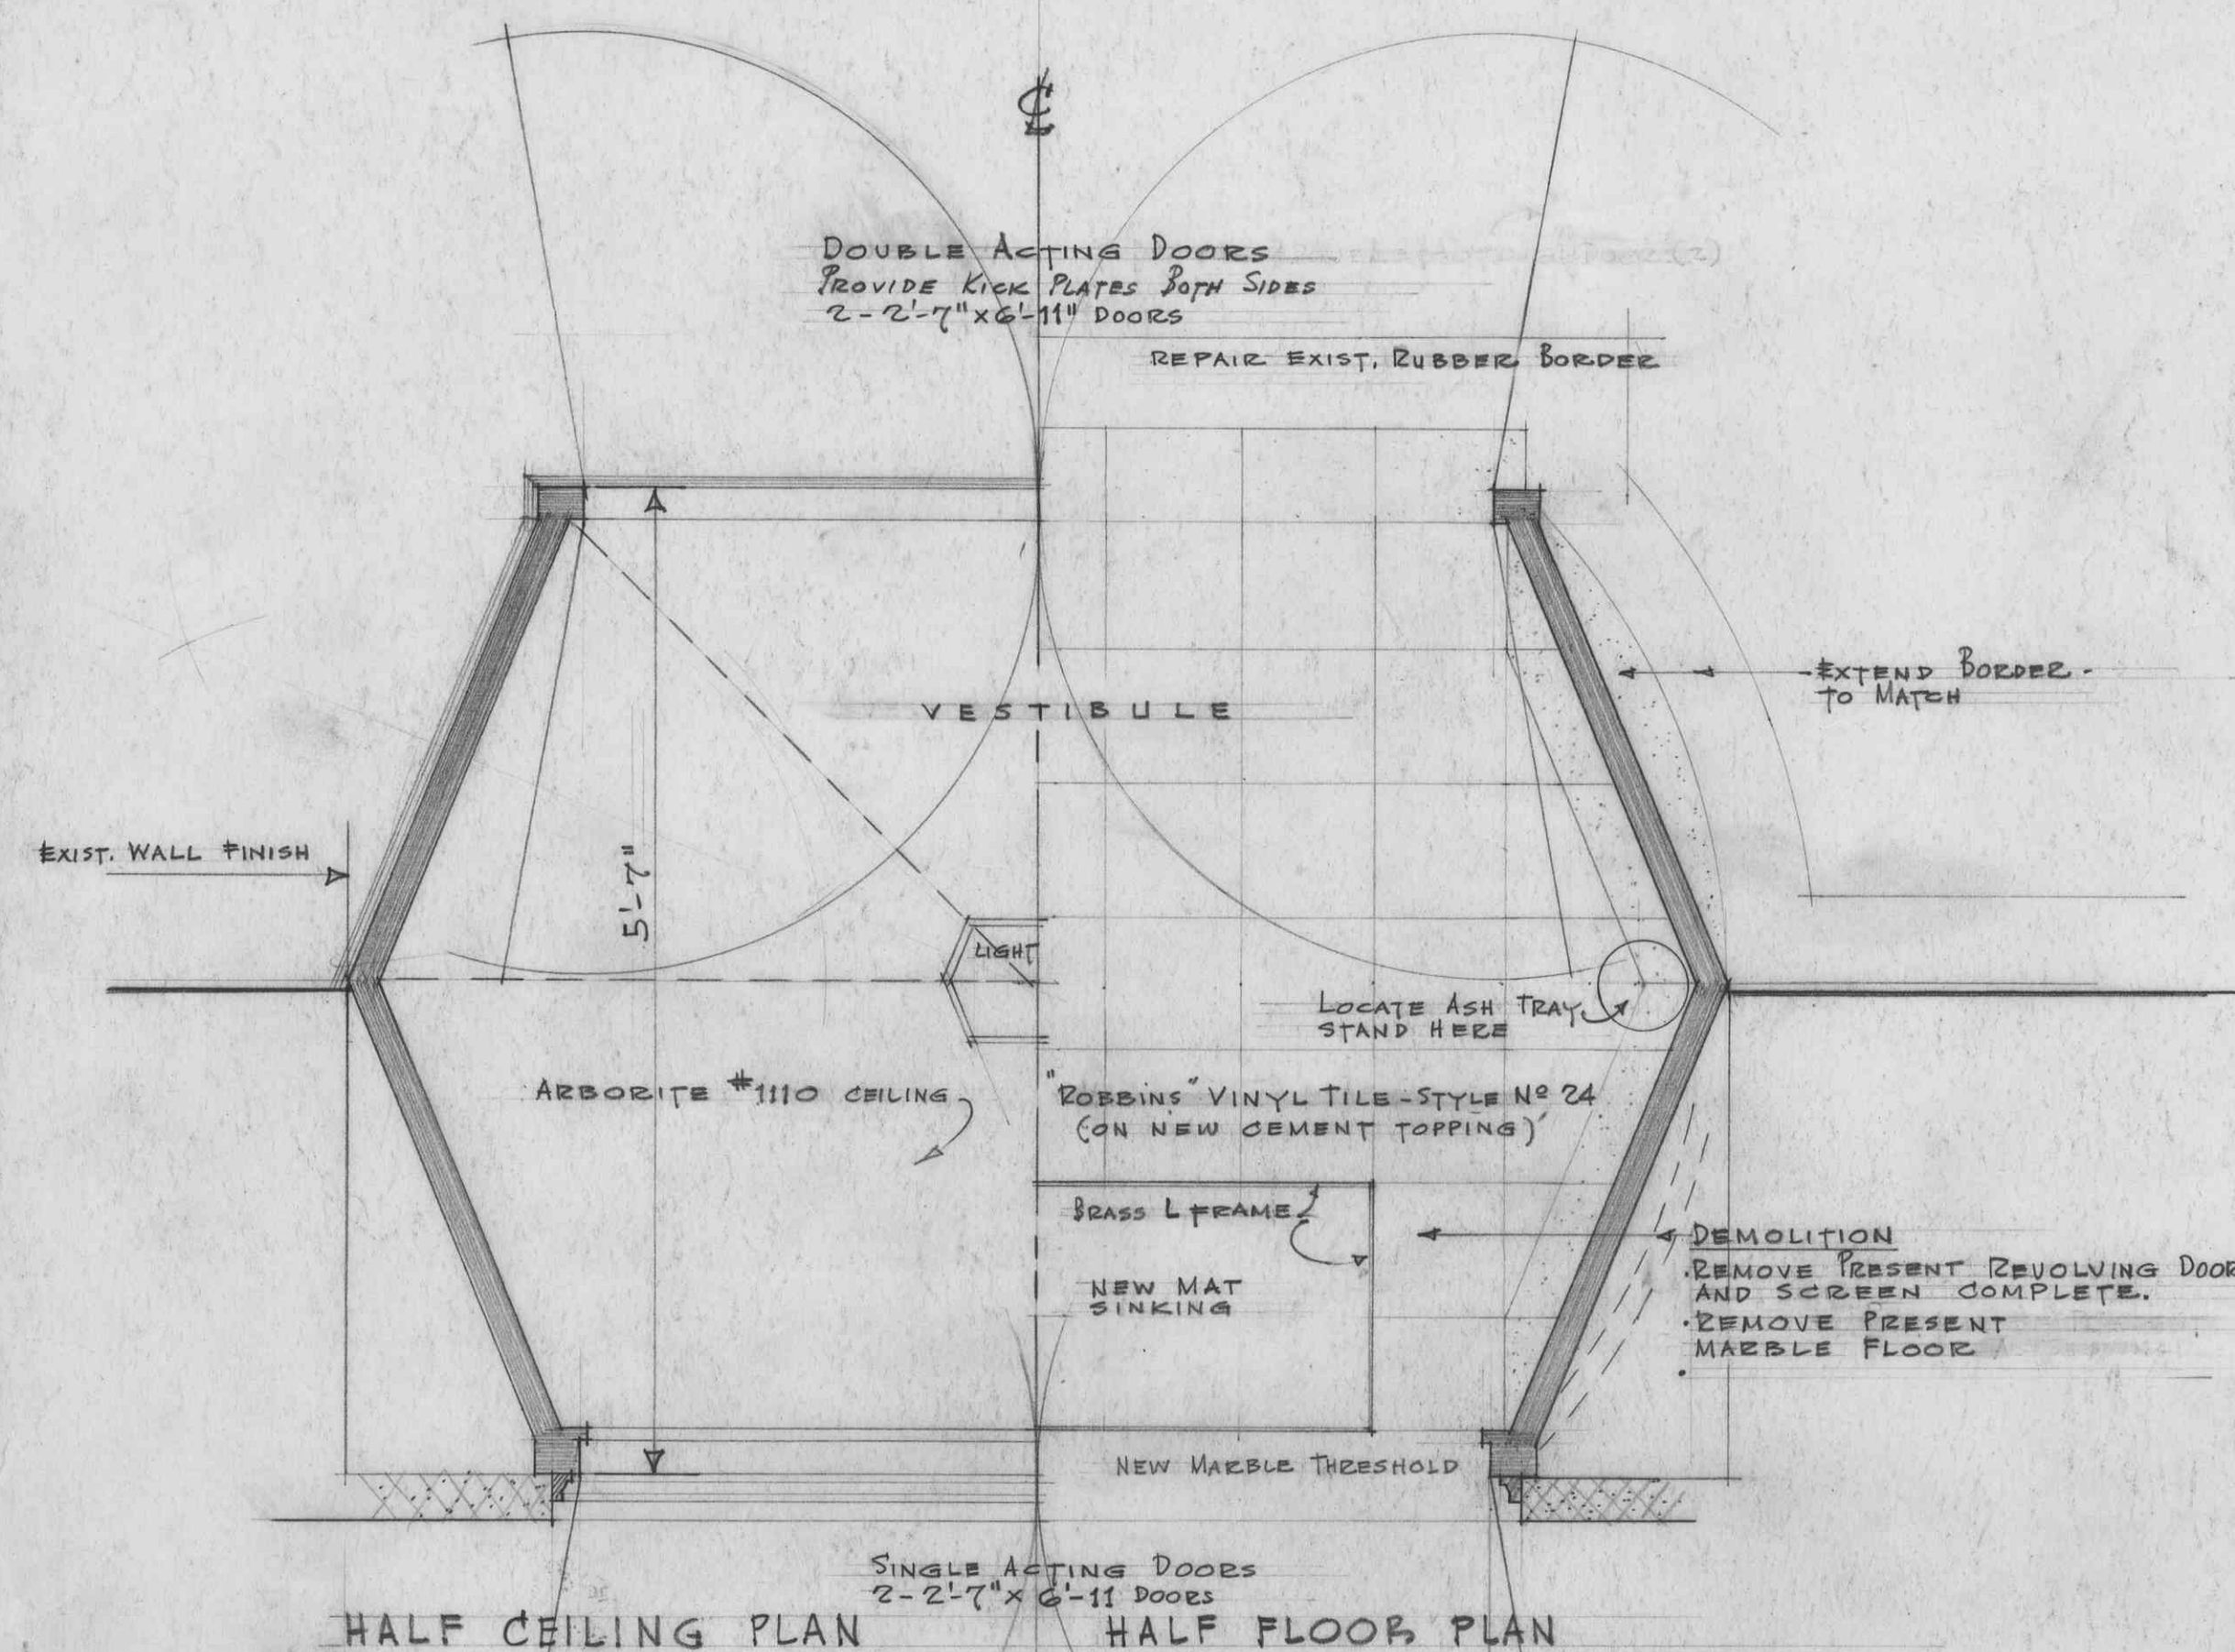

HALF INTERIOR ELEV. HALF EXTERIOR ELEV.
SCALE: 1" = 1'-0"

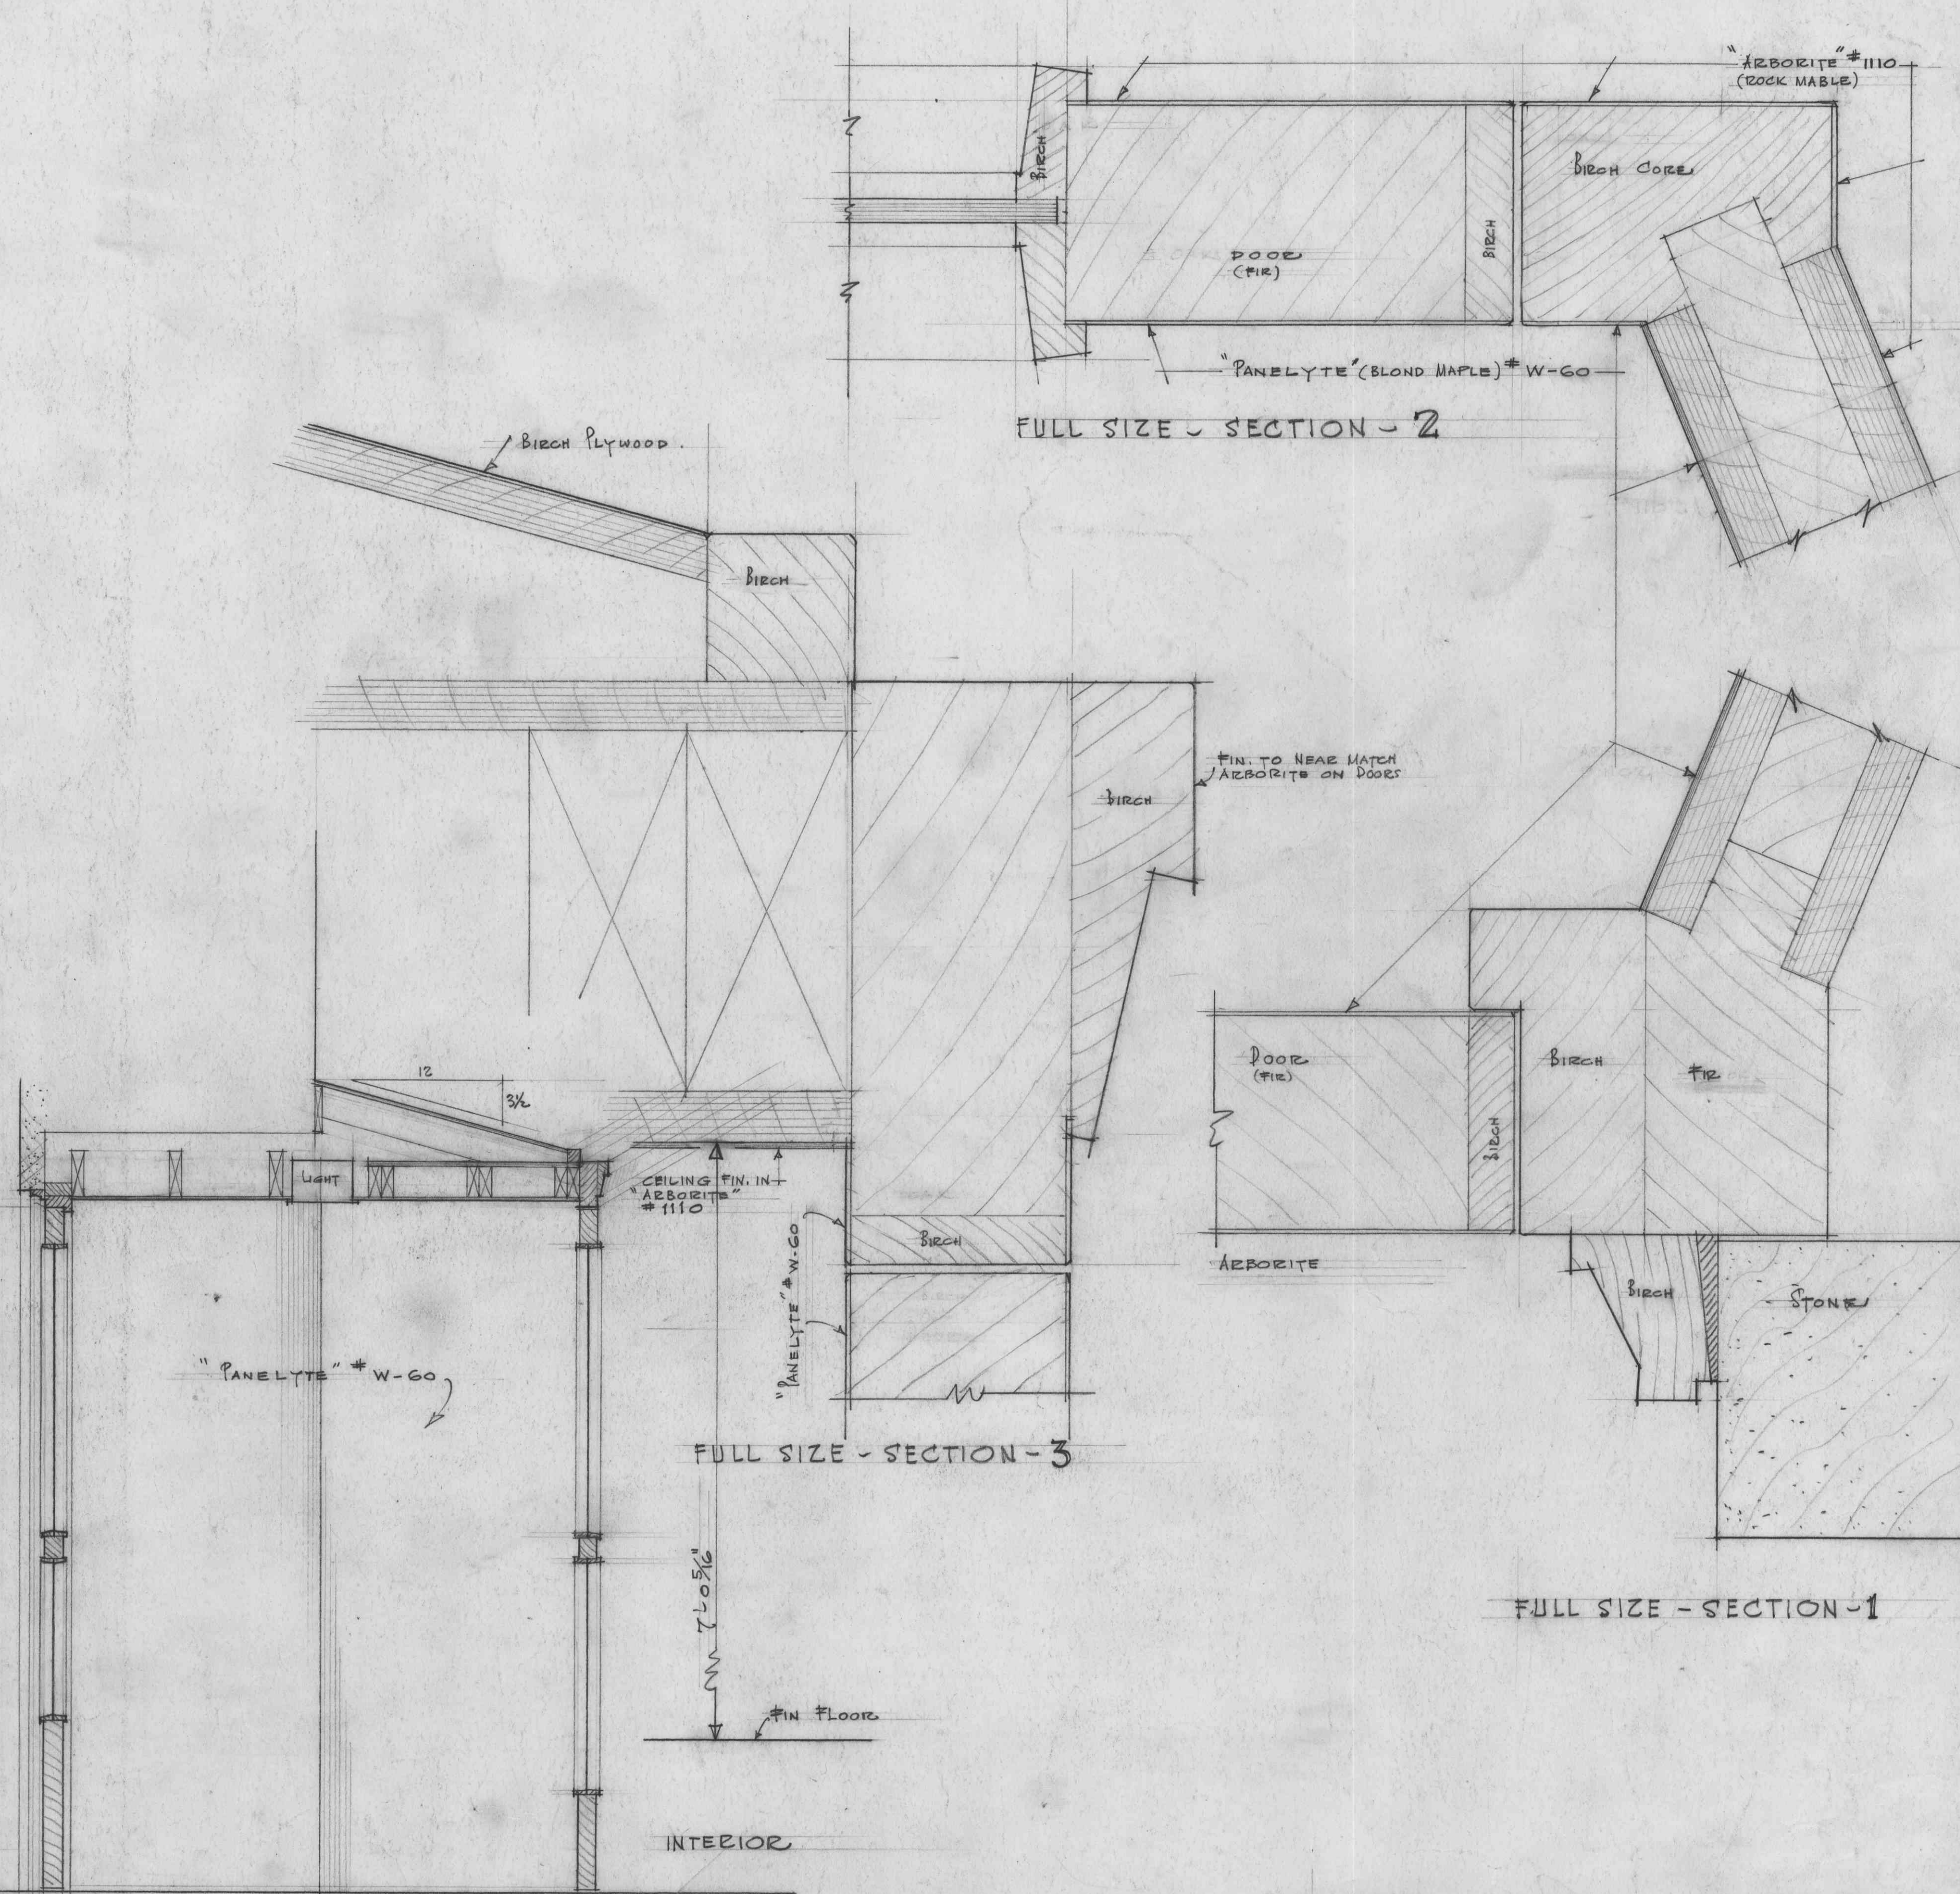

SECTION SCALE: 1" = 1'-0"
FULL SIZE - SECTION-1
FULL SIZE - SECTION-2
FULL SIZE - SECTION-3
EXTERIOR INTERIOR

ALTERATIONS TO MAIN ENTRANCE

SHARP & THOMPSON, BERWICK, PRATT			THE LIBRARY BUILDING UNIVERSITY OF B.C.		SHEET NO. 1 OF 1
ARCHITECTS VANCOUVER, B.C.			JOB NO. 54-D-10		
NO.	DATE	REVISION	DRAWN M.C.	CHECKED	SCALE AS NOTED DATE JAN. 54

13-4